



Fort Bend County Engineering  
FORT BEND COUNTY, TEXAS

Richard W. Stolleis, P.E.  
County Engineer

July 2, 2015

Commissioner Grady Prestage  
Fort Bend County Precinct 2  
303 Texas Parkway Ste 213  
Missouri City, TX 77489

**RE: Sienna Village of Bees Creek, Section 7 - Traffic Control Plan  
Sienna Village of Bees Creek, Section 14  
Sienna Village of Bees Creek, Section 25**

Dear Commissioner Prestage:

Fort Bend County Engineering has completed and recommends approval of the traffic control plan for the above referenced subdivision. The public hearing date for acceptance of the plan is being scheduled.

A copy of the traffic control plan is attached for your review. If you should have any questions, please give me a call.

Sincerely,

Johnny Parker  
Construction Inspector  
Engineer Technician I

JP/clg


cc: Judge Robert E. Hebert, County Judge  
Marc Grant - FBC Road & Bridge  
Brian Fields - Signage Department  
File

SECTION 1

SIENNA VILLAGE OF BEES CREEK, SECTION 7

SIENNA VILLAGE OF BEES CREEK, SECTION 6


SIENNA VILLAGE OF BEES CREEK, SECTION 5

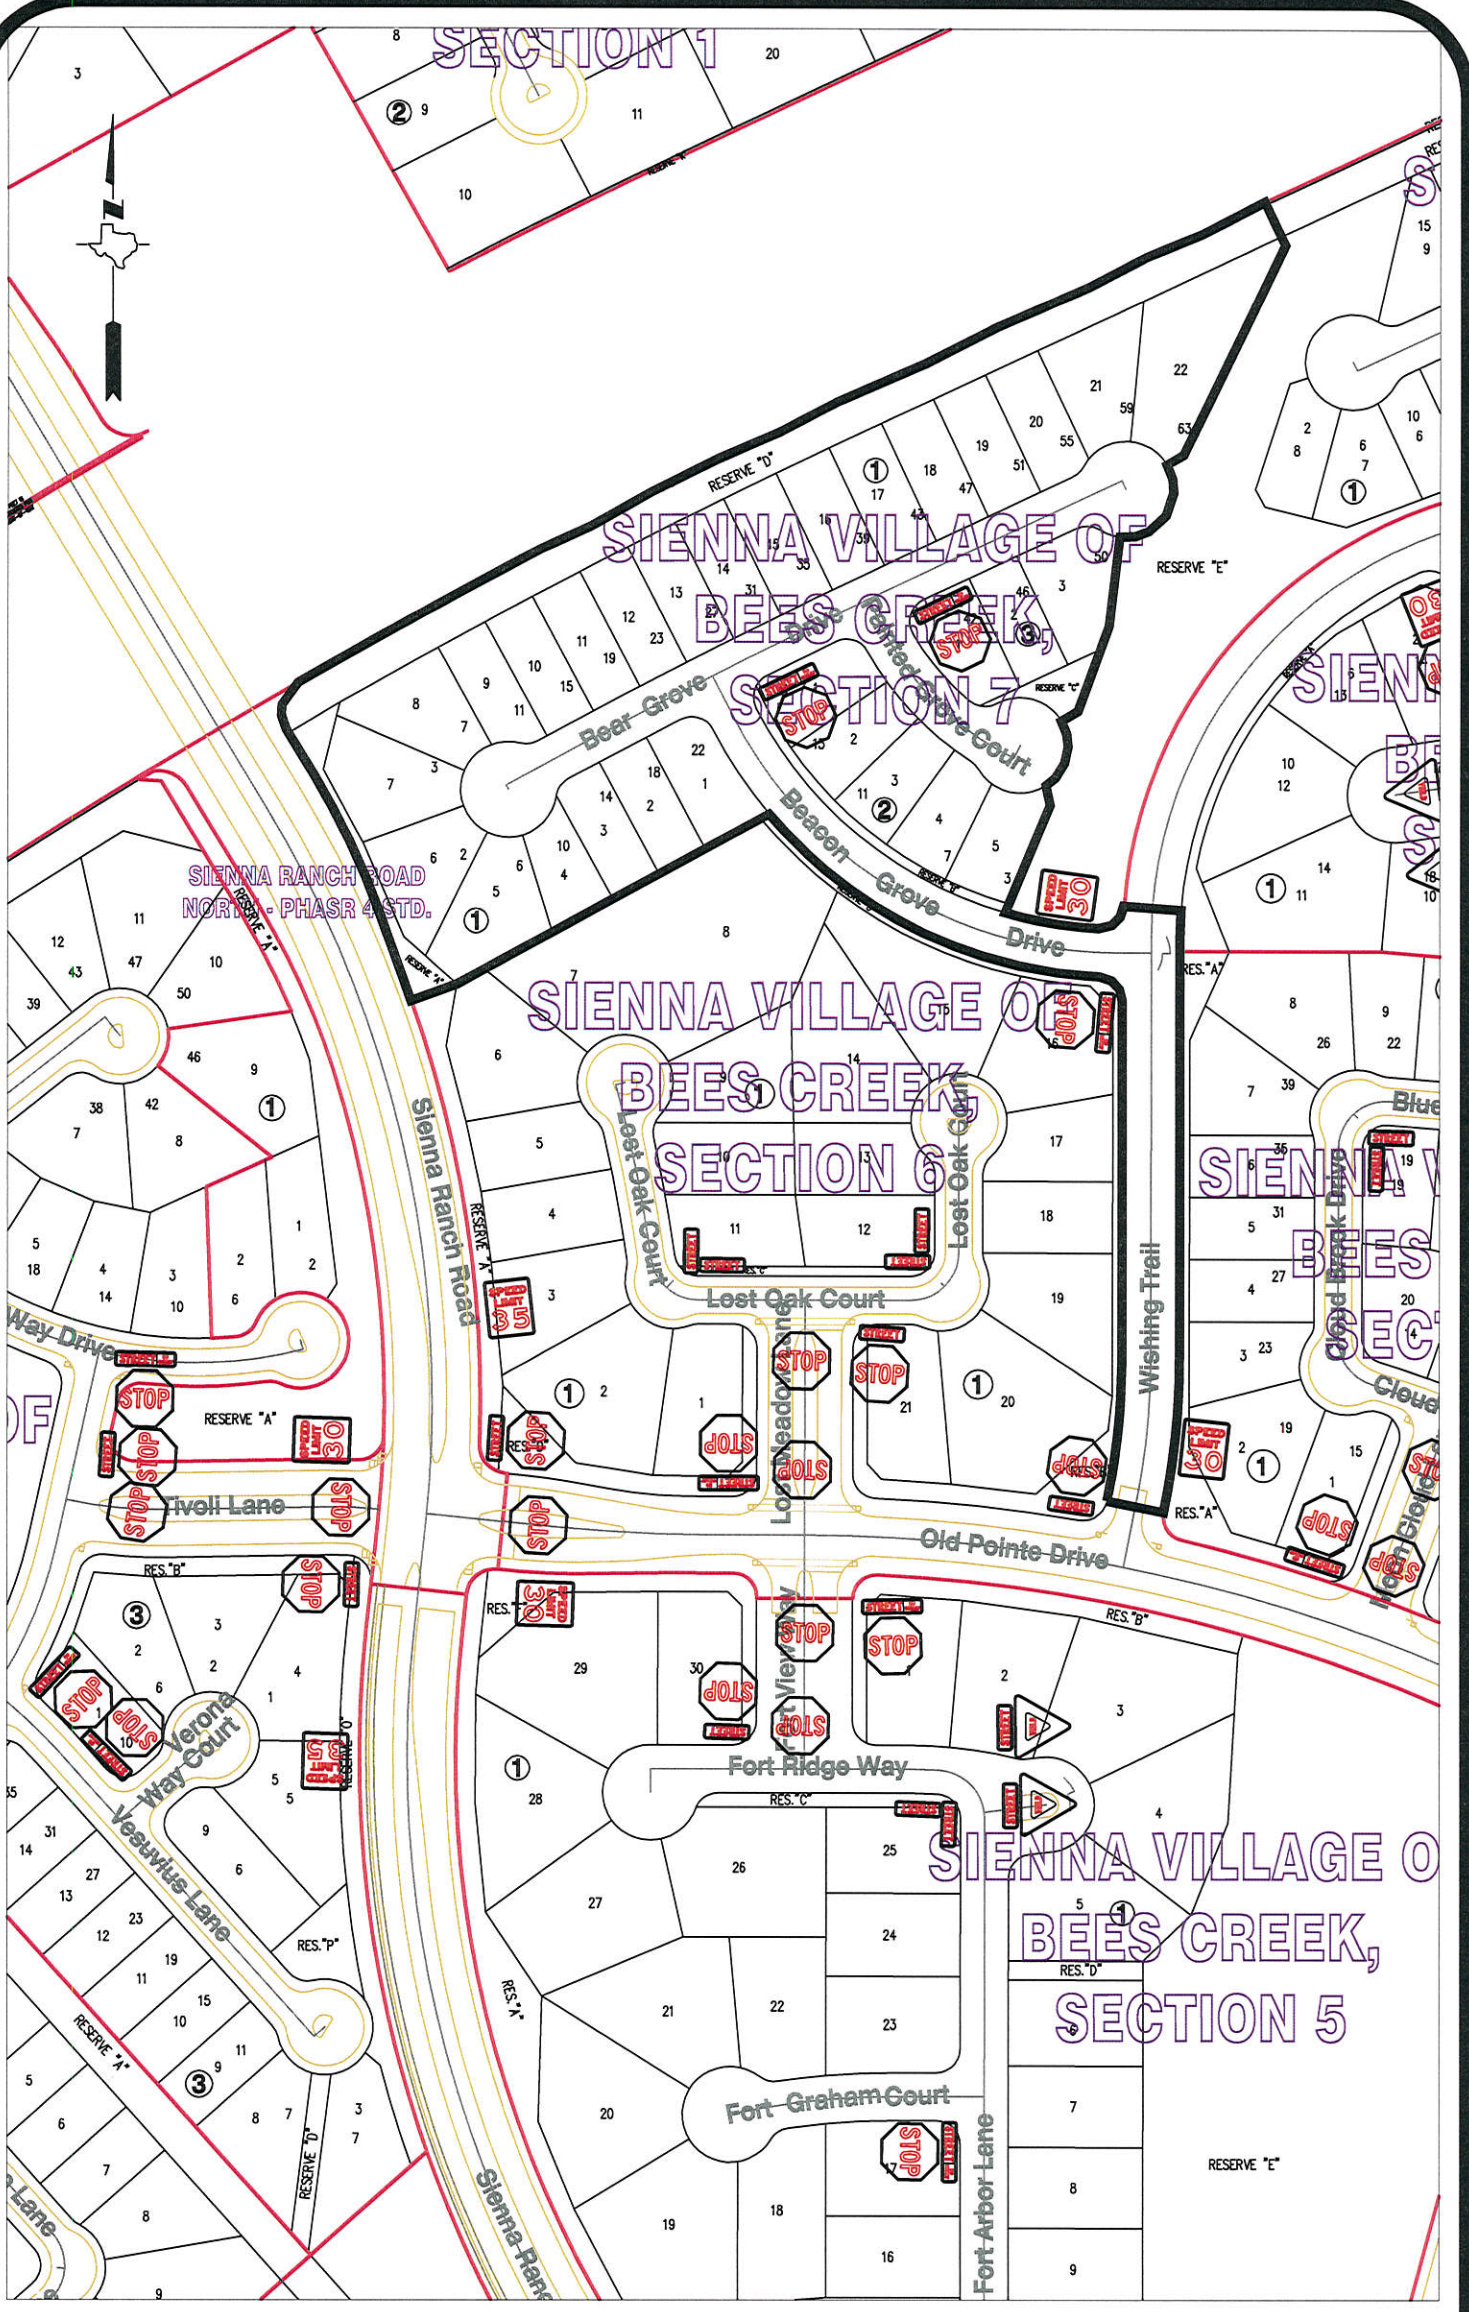

**Note:**  
 The purpose of this traffic control plan is to establish traffic control for Sienna Village of Bees Creek, Section 7.

Drawn By: L. Brdecka  
 Date: 4-27-15  
 Approved By: Clay A. Forister, PE *CAF*  
 Date: *06 JUL 15*  
 Scale  
 1" = 200'-0"

Sienna Village of Bees Creek,  
 Section 7  
 Control Map and  
 Traffic Sign Layout  
 Fort Bend County Engineering Dept.  
 301 Jackson Street  
 Richmond, Texas 77469

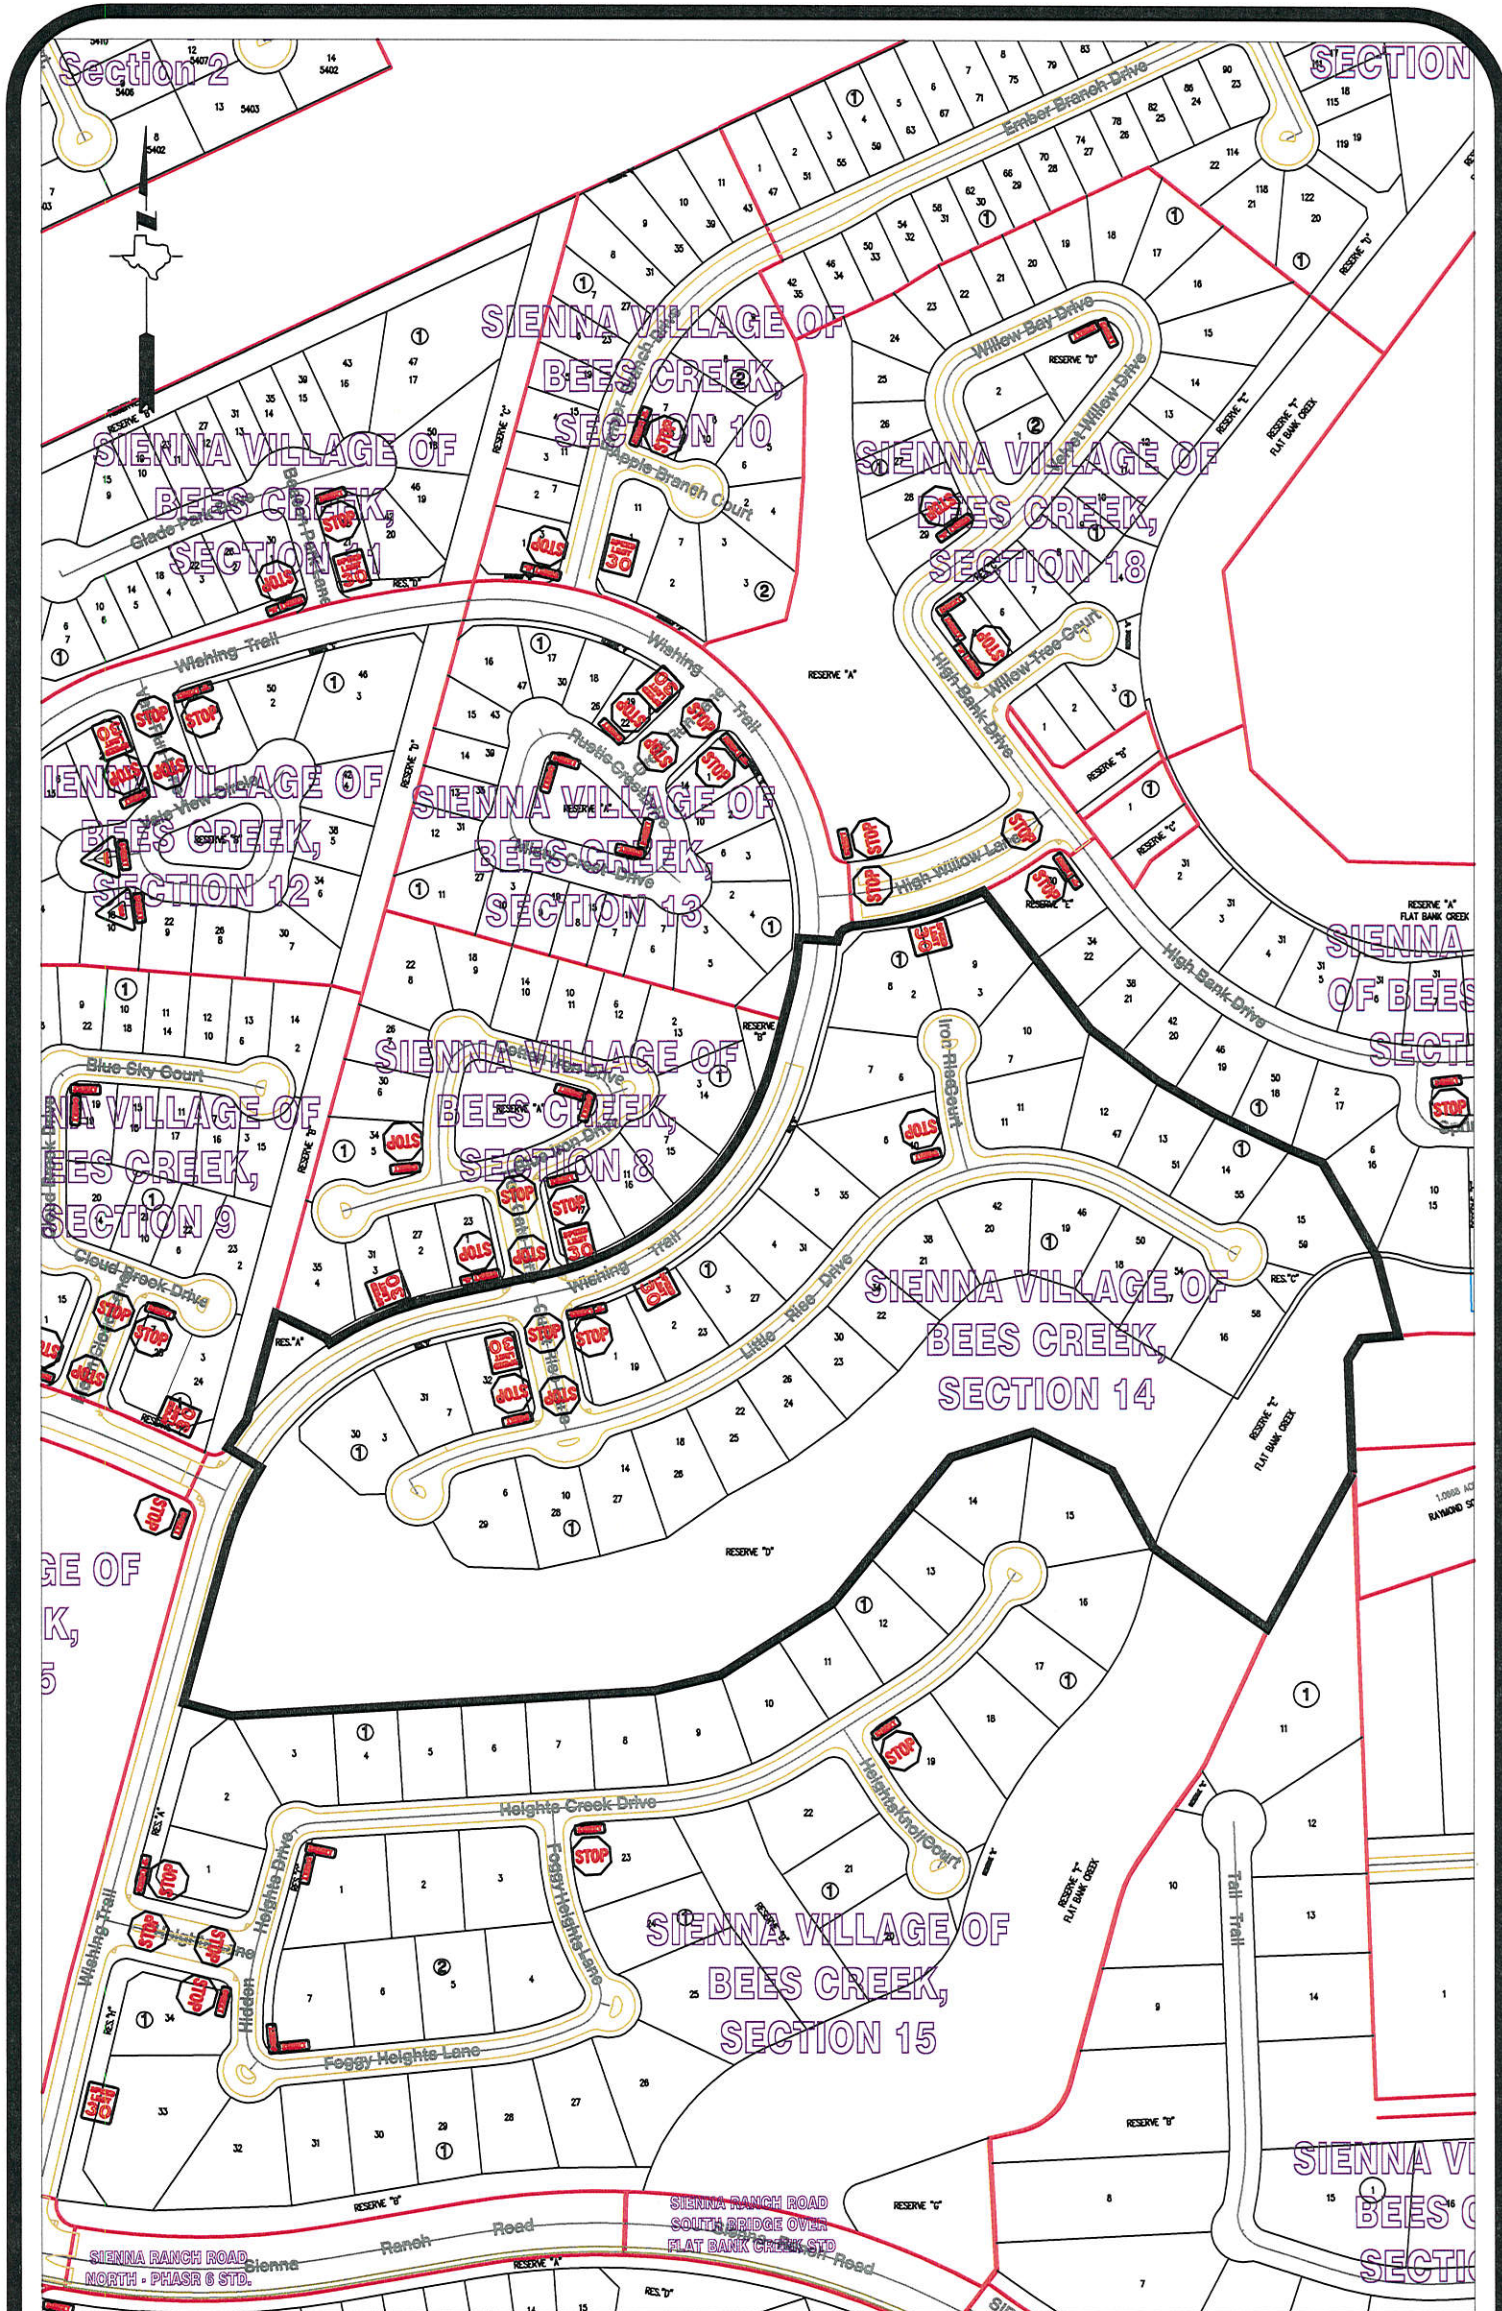


**Note:**  
 The purpose of this traffic control plan is to establish traffic control for Sienna Village of Bees Creek, Section 14.

Drawn By: L. Brdecka  
 Date: 4-27-15  
 Approved By: Clay A. Forster, PE *CF*  
 Date: 06JUN15  
 Scale  
 1" = 300'-0"

Sienna Village of Bees Creek,  
 Section 14  
 Control Map and  
 Traffic Sign Layout  
 Fort Bend County Engineering Dept.  
 301 Jackson Street  
 Richmond, Texas 77469

EEK,  
N 5

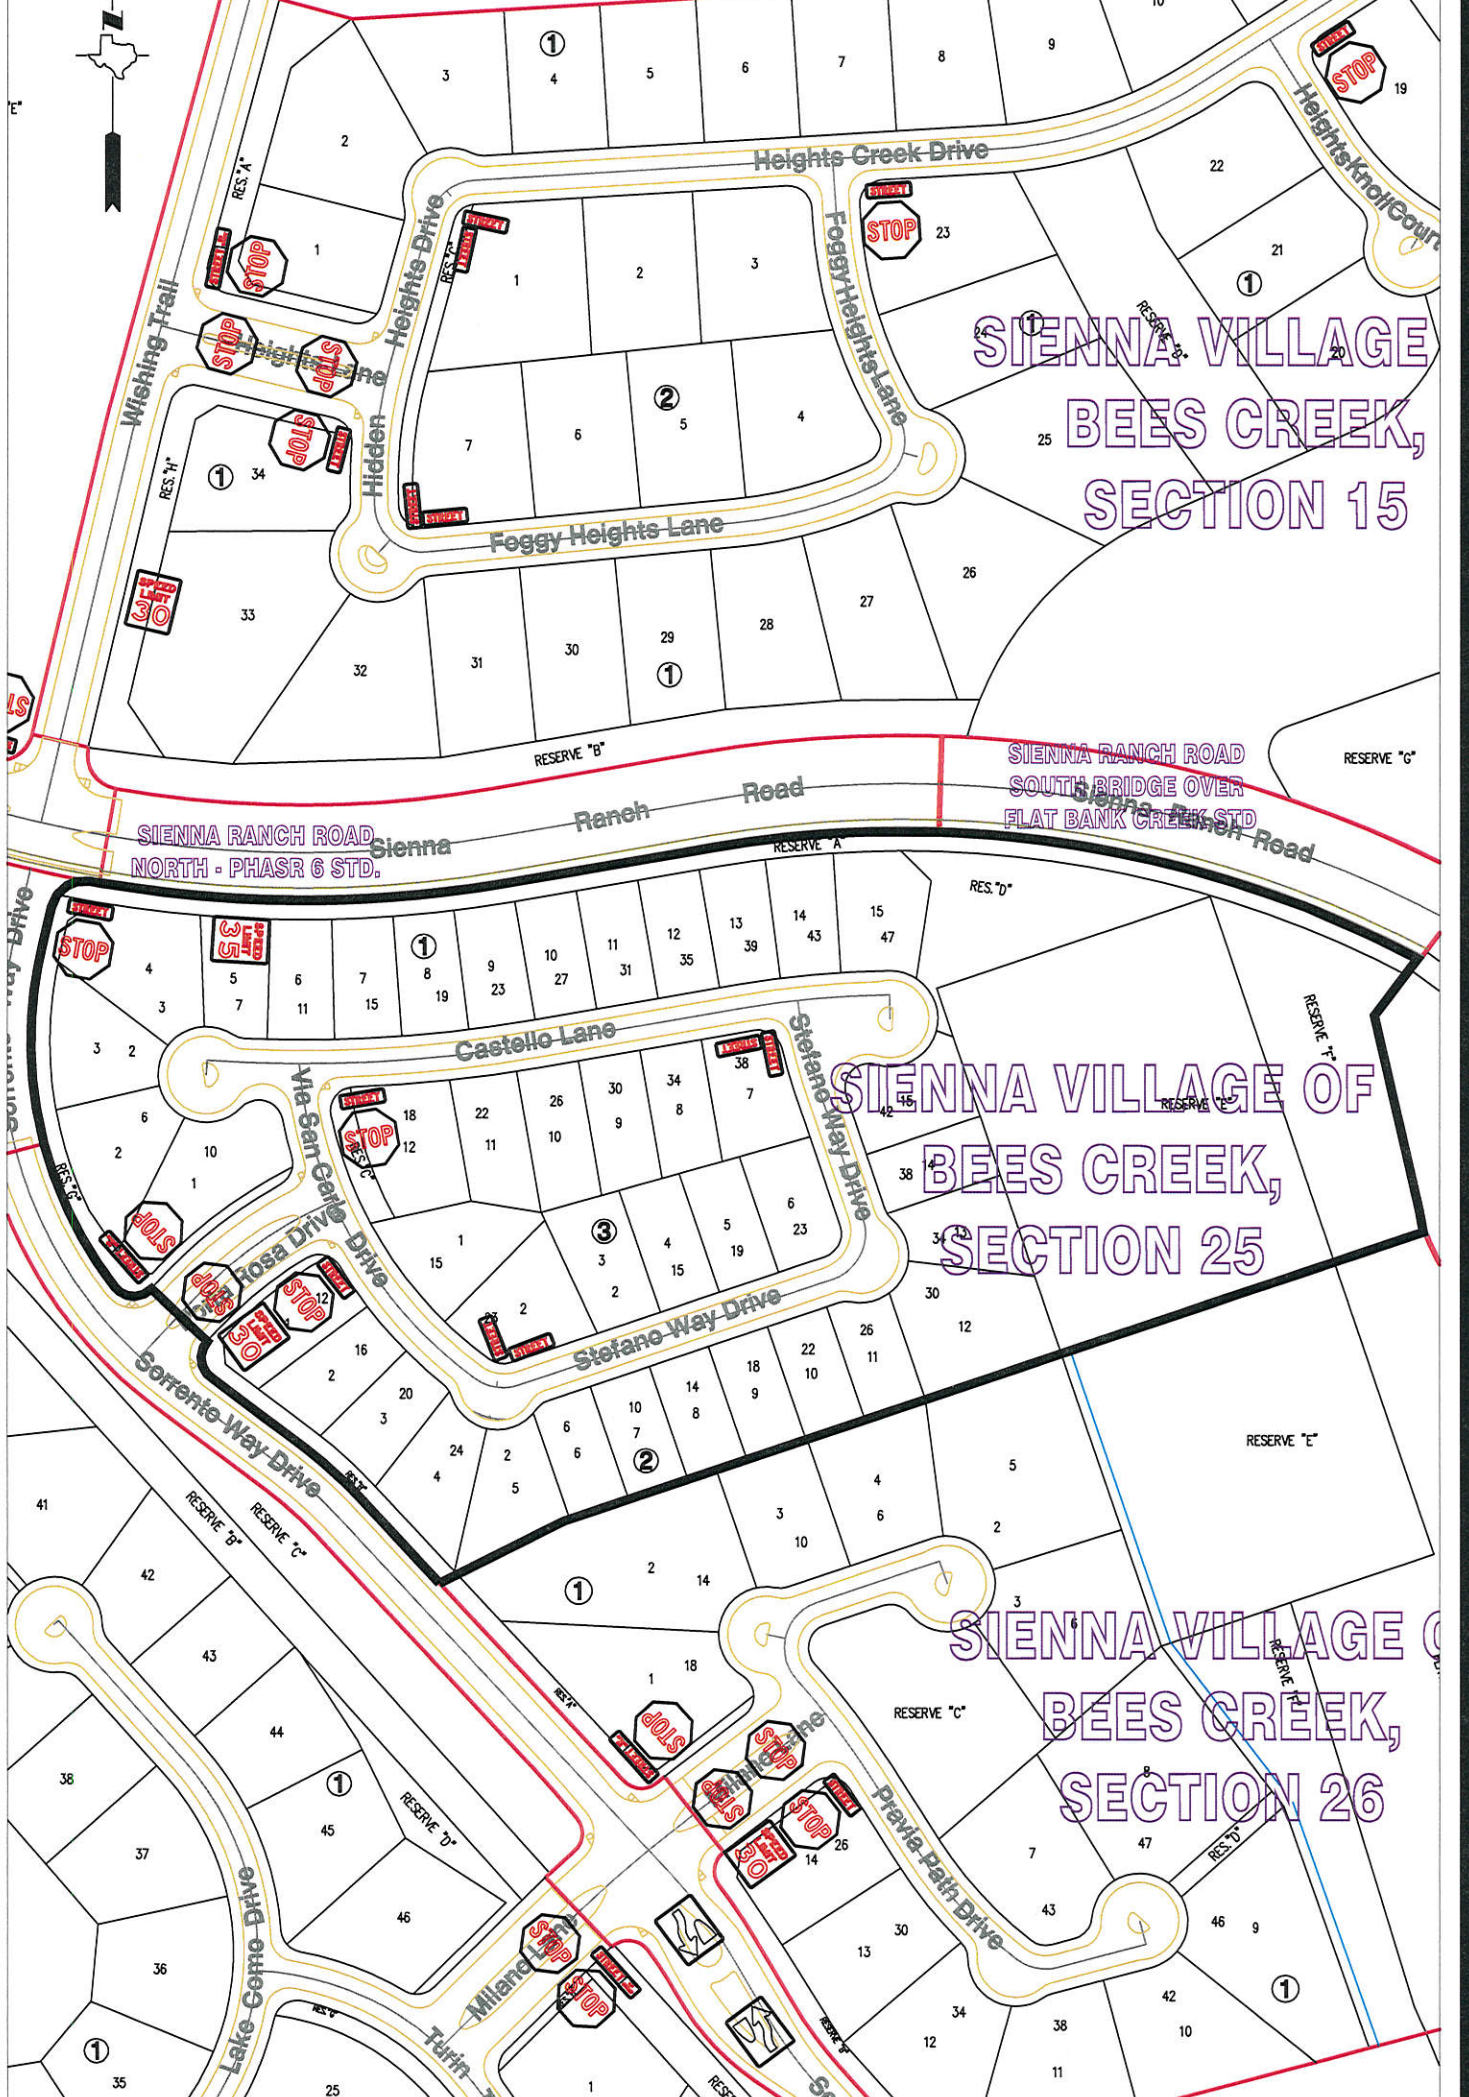

SIENNA VILLAGE  
BEES CREEK,  
SECTION 15

SIENNA VILLAGE OF  
BEES CREEK,  
SECTION 25

SIENNA VILLAGE OF  
BEES CREEK,  
SECTION 26

**Note:**  
The purpose of this traffic control plan is to establish traffic control for Sienna Village of Bees Creek, Section 25.

Drawn By: L. Brdecka  
Date: 4-27-15  
Approved By: Clay A. Forister, PE *CAF*  
Date: *06 JUL 15*  
Scale  
1" = 200'-0"

Sienna Village of Bees Creek,  
Section 25  
Control Map and  
Traffic Sign Layout  
Fort Bend County Engineering Dept.  
301 Jackson Street  
Richmond, Texas 77469