



Fort Bend County Engineering
FORT BEND COUNTY, TEXAS

Richard W. Stolleis, P.E.
County Engineer

July 6, 2015

Commissioner W. A. "Andy" Meyers
Fort Bend County Precinct 3
22333 Grand Corner Drive
Katy, Texas 77494

**RE: Lakemont West Ridge Sec 1 - Traffic Control Plan
Lakemont West Ridge Sec 2
Lakemont Lake Bend Sec. 2
Lakemont Pointe Drive**

Dear Commissioner Meyers:

Fort Bend County Engineering has completed and recommends approval of the traffic control plan for the above referenced subdivision. The public hearing date for acceptance of the plan is being scheduled.

A copy of the traffic control plan is attached for your review. If you should have any questions, please give me a call.


Sincerely,



Jorge Salgado
Construction Inspector
Engineer Technician I

JS/clg

cc: Judge Robert E. Hebert, County Judge
Marc Grant - FBC Road & Bridge
Brian Fields - Signage Department
File

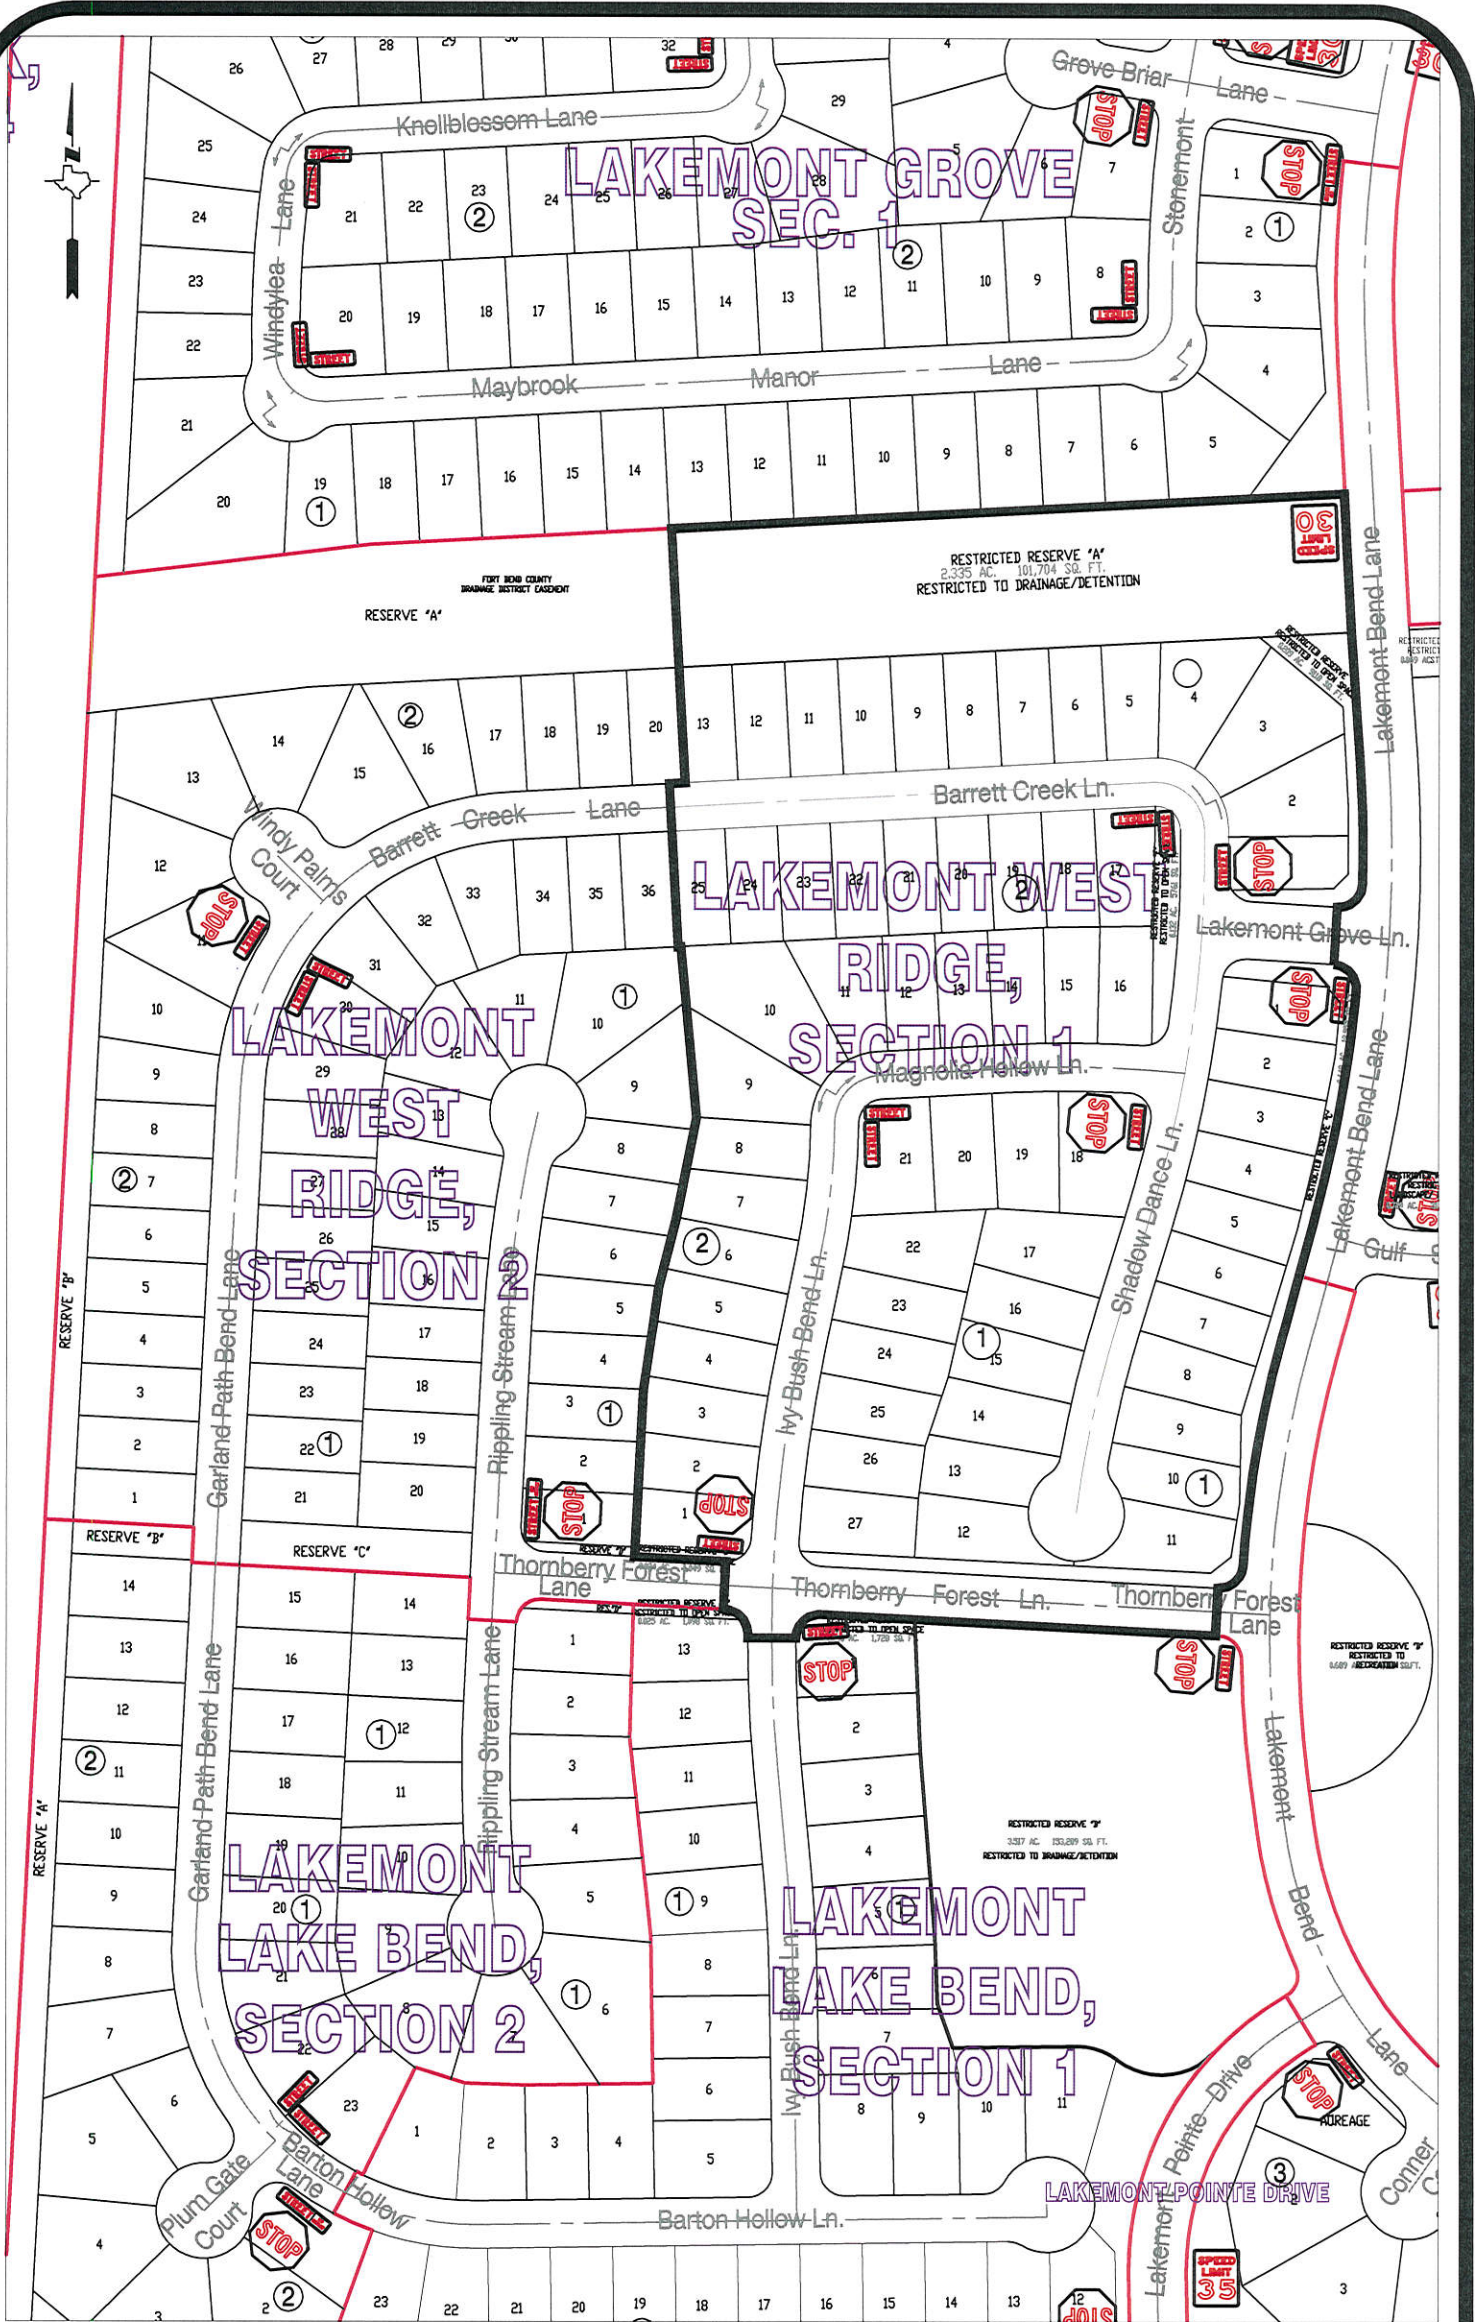


Note:

The purpose of this traffic control plan is to establish traffic control for Lakemont West Ridge, Section 1.

Drawn By: L. Brdecka
 Date: 6-30-15
 Approved By: Clay A. Forster, PE
 Date: 06JUL15
 Scale: 1" = 200'-0"

Lakemont West Ridge, Section 1
 Control Map
 and
 Traffic Sign Layout

Fort Bend County Engineering Dept.
 301 Jackson Street
 Richmond, Texas 77469

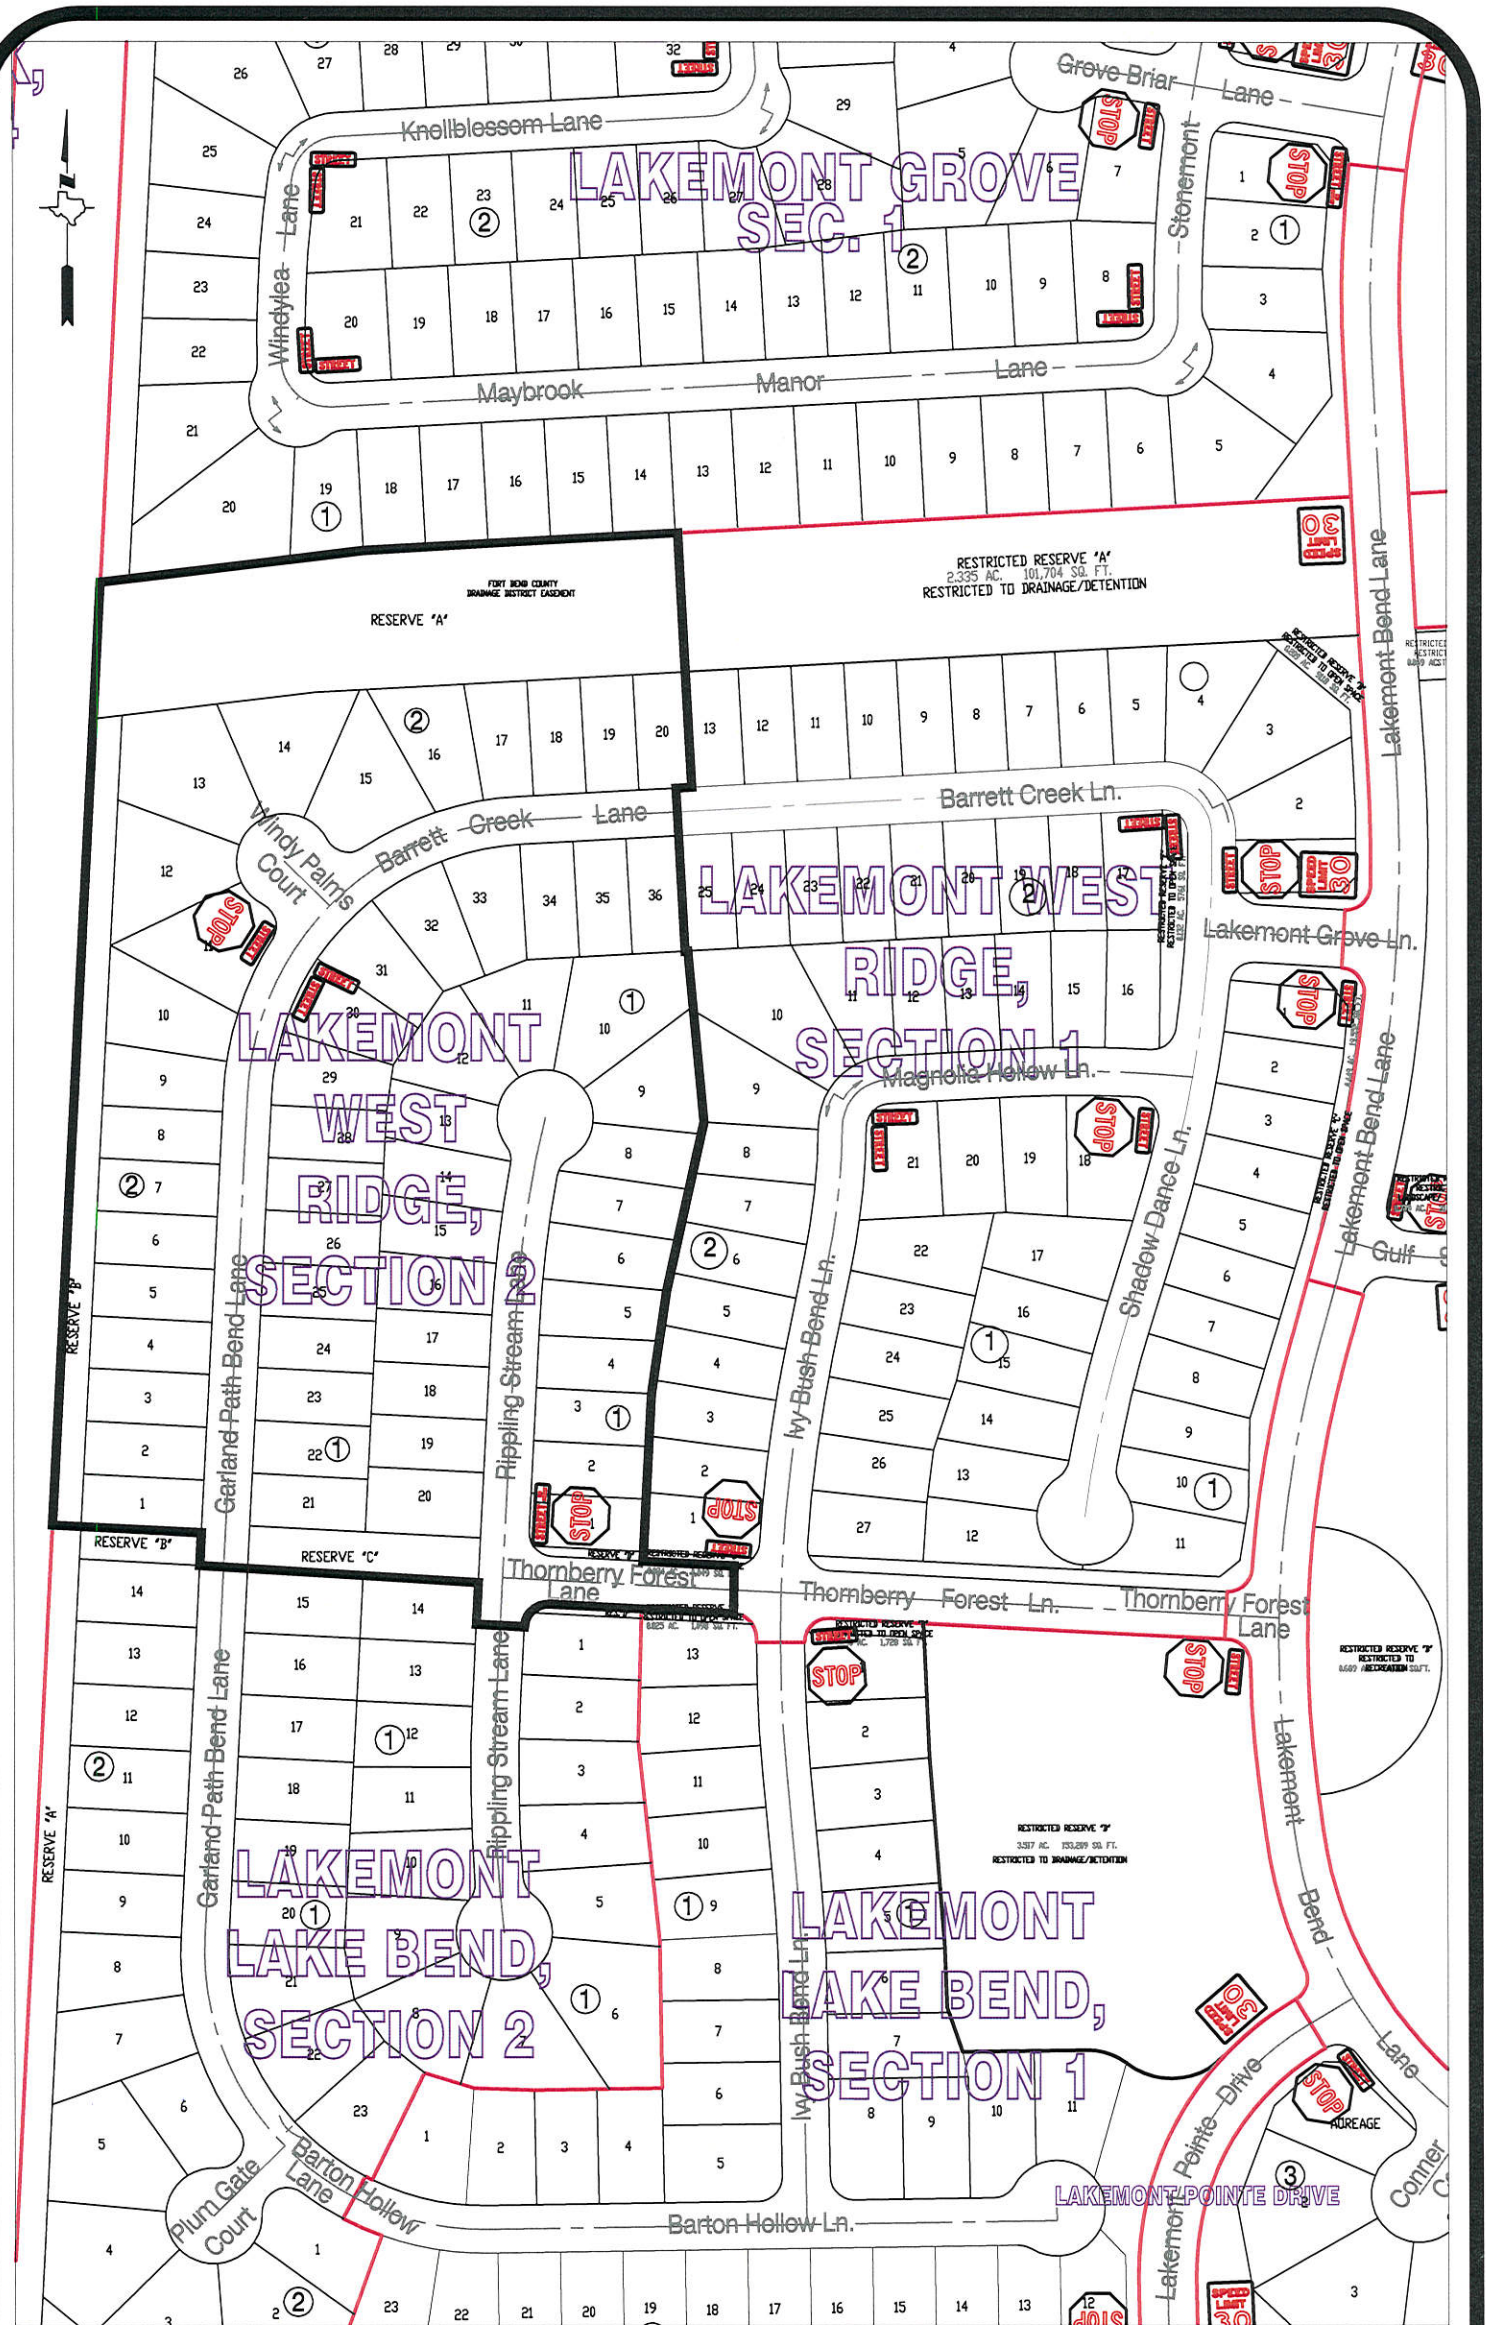

Note:

The purpose of this traffic control plan is to establish traffic control for Lakemont West Ridge, Section 2.

Drawn By: L. Brdecka

Date: 5-1-15

Approved By: Clay A. Forister, PE


Date: 06JUL15

Scale

1" = 200'-0"

**Lakemont West Ridge, Section 2
Control Map
and
Traffic Sign Layout**

Fort Bend County Engineering Dept.
301 Jackson Street
Richmond, Texas 77469

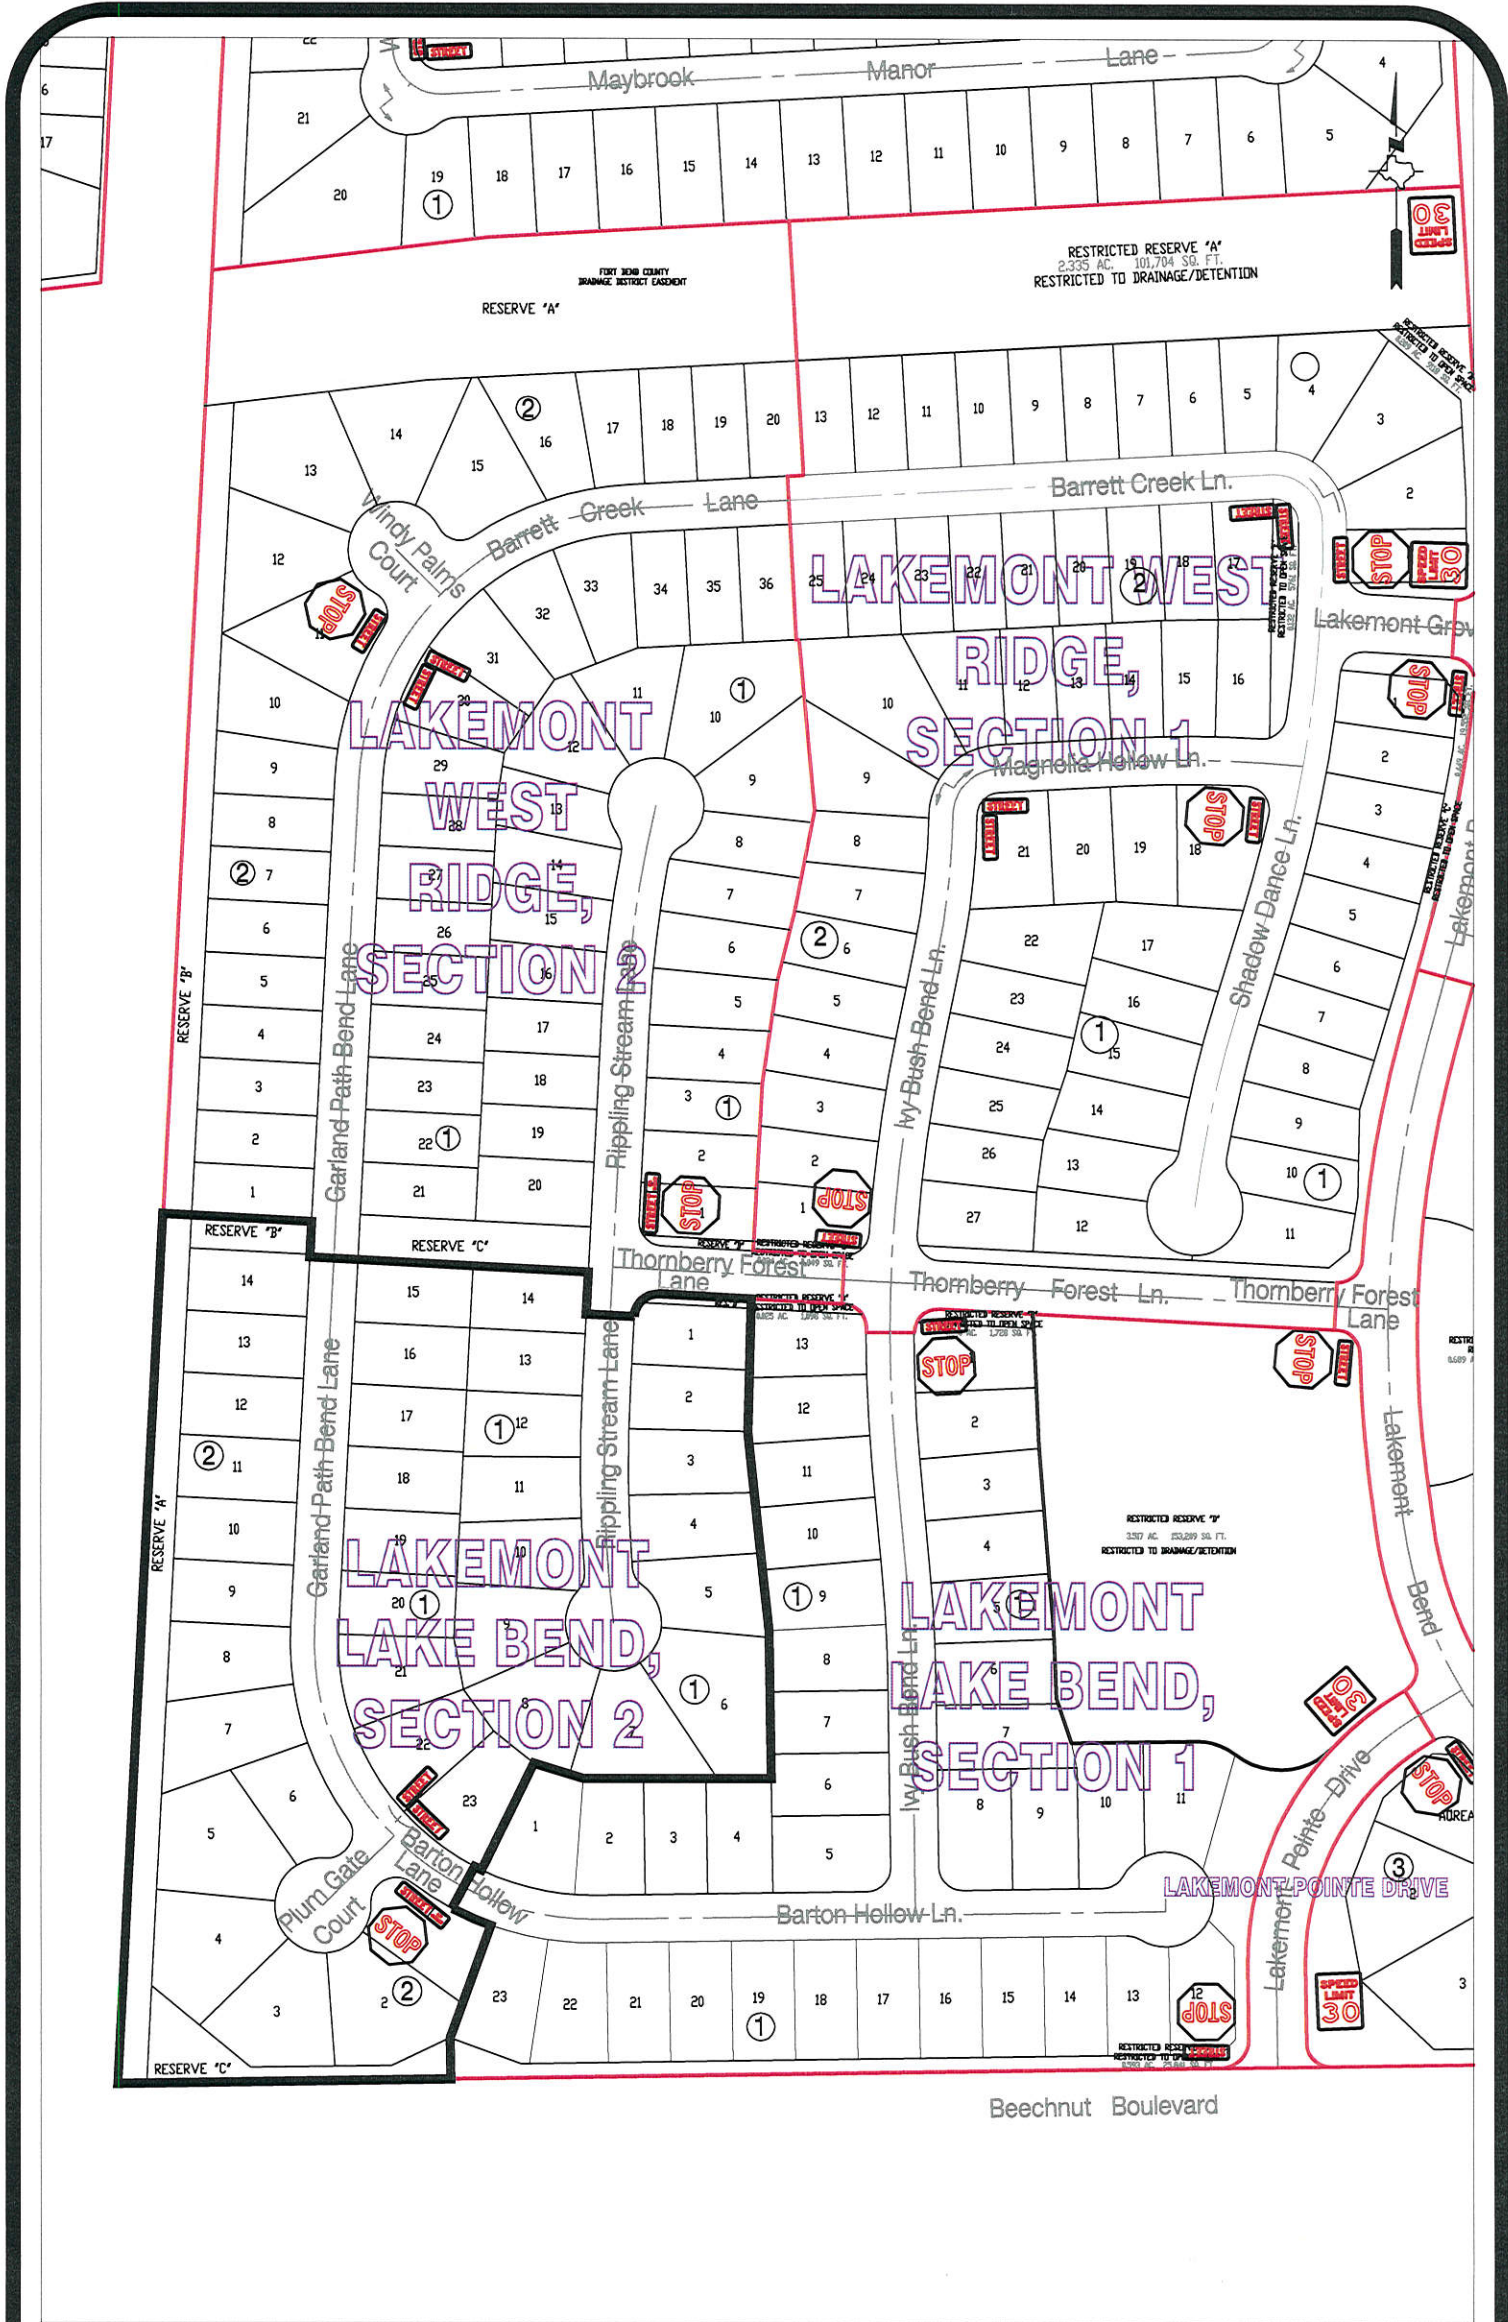


Note:

The purpose of this traffic control plan is to establish traffic control for Lakemont Bend, Section 2.

Drawn By: L. Brdecka
 Date: 5-11-15
 Approved By: Clay A. Forster, PE
 Date: 06 JUL 15
 Scale: 1" = 200'-0"

**Lakemont Lake Bend, Section 2
 Control Map
 and
 Traffic Sign Layout**
 Fort Bend County Engineering Dept.
 301 Jackson Street
 Richmond, Texas 77469

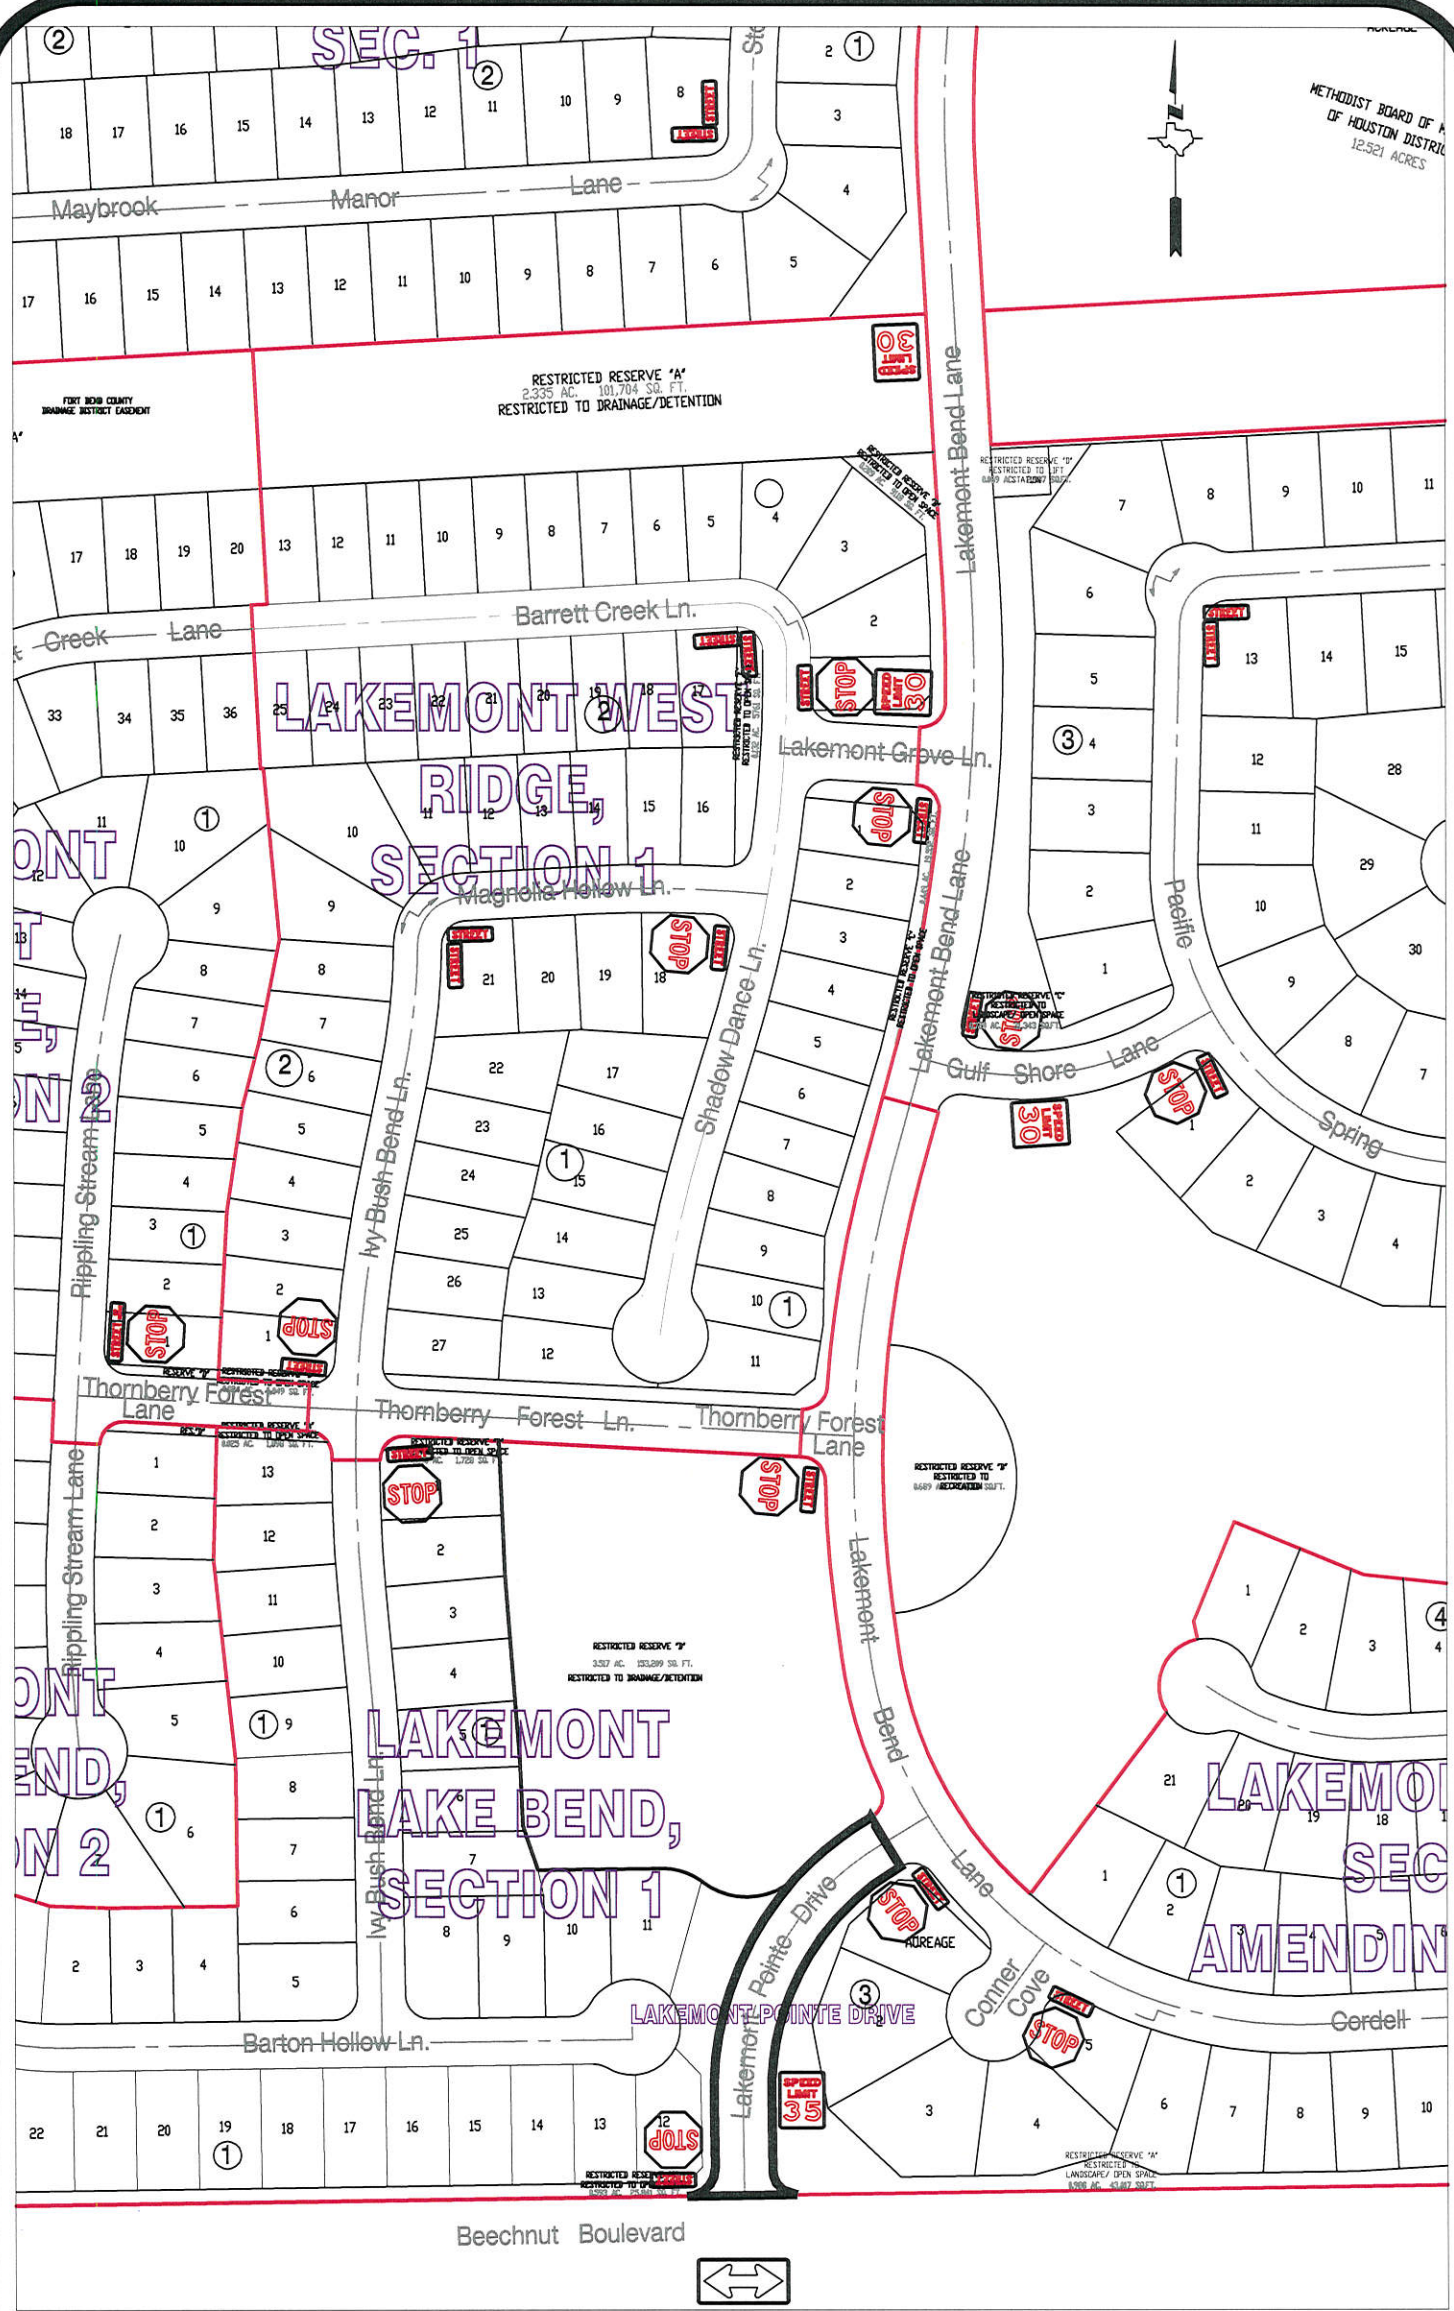

METHODIST BOARD OF
OF HOUSTON DISTRICT
12.521 ACRES

Note:

The purpose of this traffic control plan is to establish traffic control for Lakemont Pointe Drive.

Drawn By: L. Brdecka
 Date: 6-30-15
 Approved By: Clay A. Forster, PE
 Date: 06/24/15
 Scale: 1" = 200'-0"

**Lakemont Pointe Drive
 Control Map
 and
 Traffic Sign Layout**

Fort Bend County Engineering Dept.
 301 Jackson Street
 Richmond, Texas 77469