



Fort Bend County Engineering  
FORT BEND COUNTY, TEXAS

Richard W. Stolleis, P.E.  
County Engineer

July 17, 2015

Commissioner Richard Morrison  
Fort Bend County Precinct 1  
1517 Eugene Heimann Circle, Suite 300  
Richmond, Texas 77469

**RE: Kingdom Heights Recreational Center (Wembley Way) - Traffic Control Plan**

Dear Commissioner Morrison:

Fort Bend County Engineering has completed and recommends approval of the traffic control plan for the above referenced subdivision. The public hearing date for acceptance of the plan is being scheduled.


A copy of the traffic control plan is attached for your review. If you should have any questions, please give me a call.

Sincerely,

Johnny Parker  
Construction Inspector  
Engineer Technician I

JP/clg

cc: Judge Robert E. Hebert, County Judge  
Marc Grant - FBC Road & Bridge  
Brian Fields - Signage Department  
File

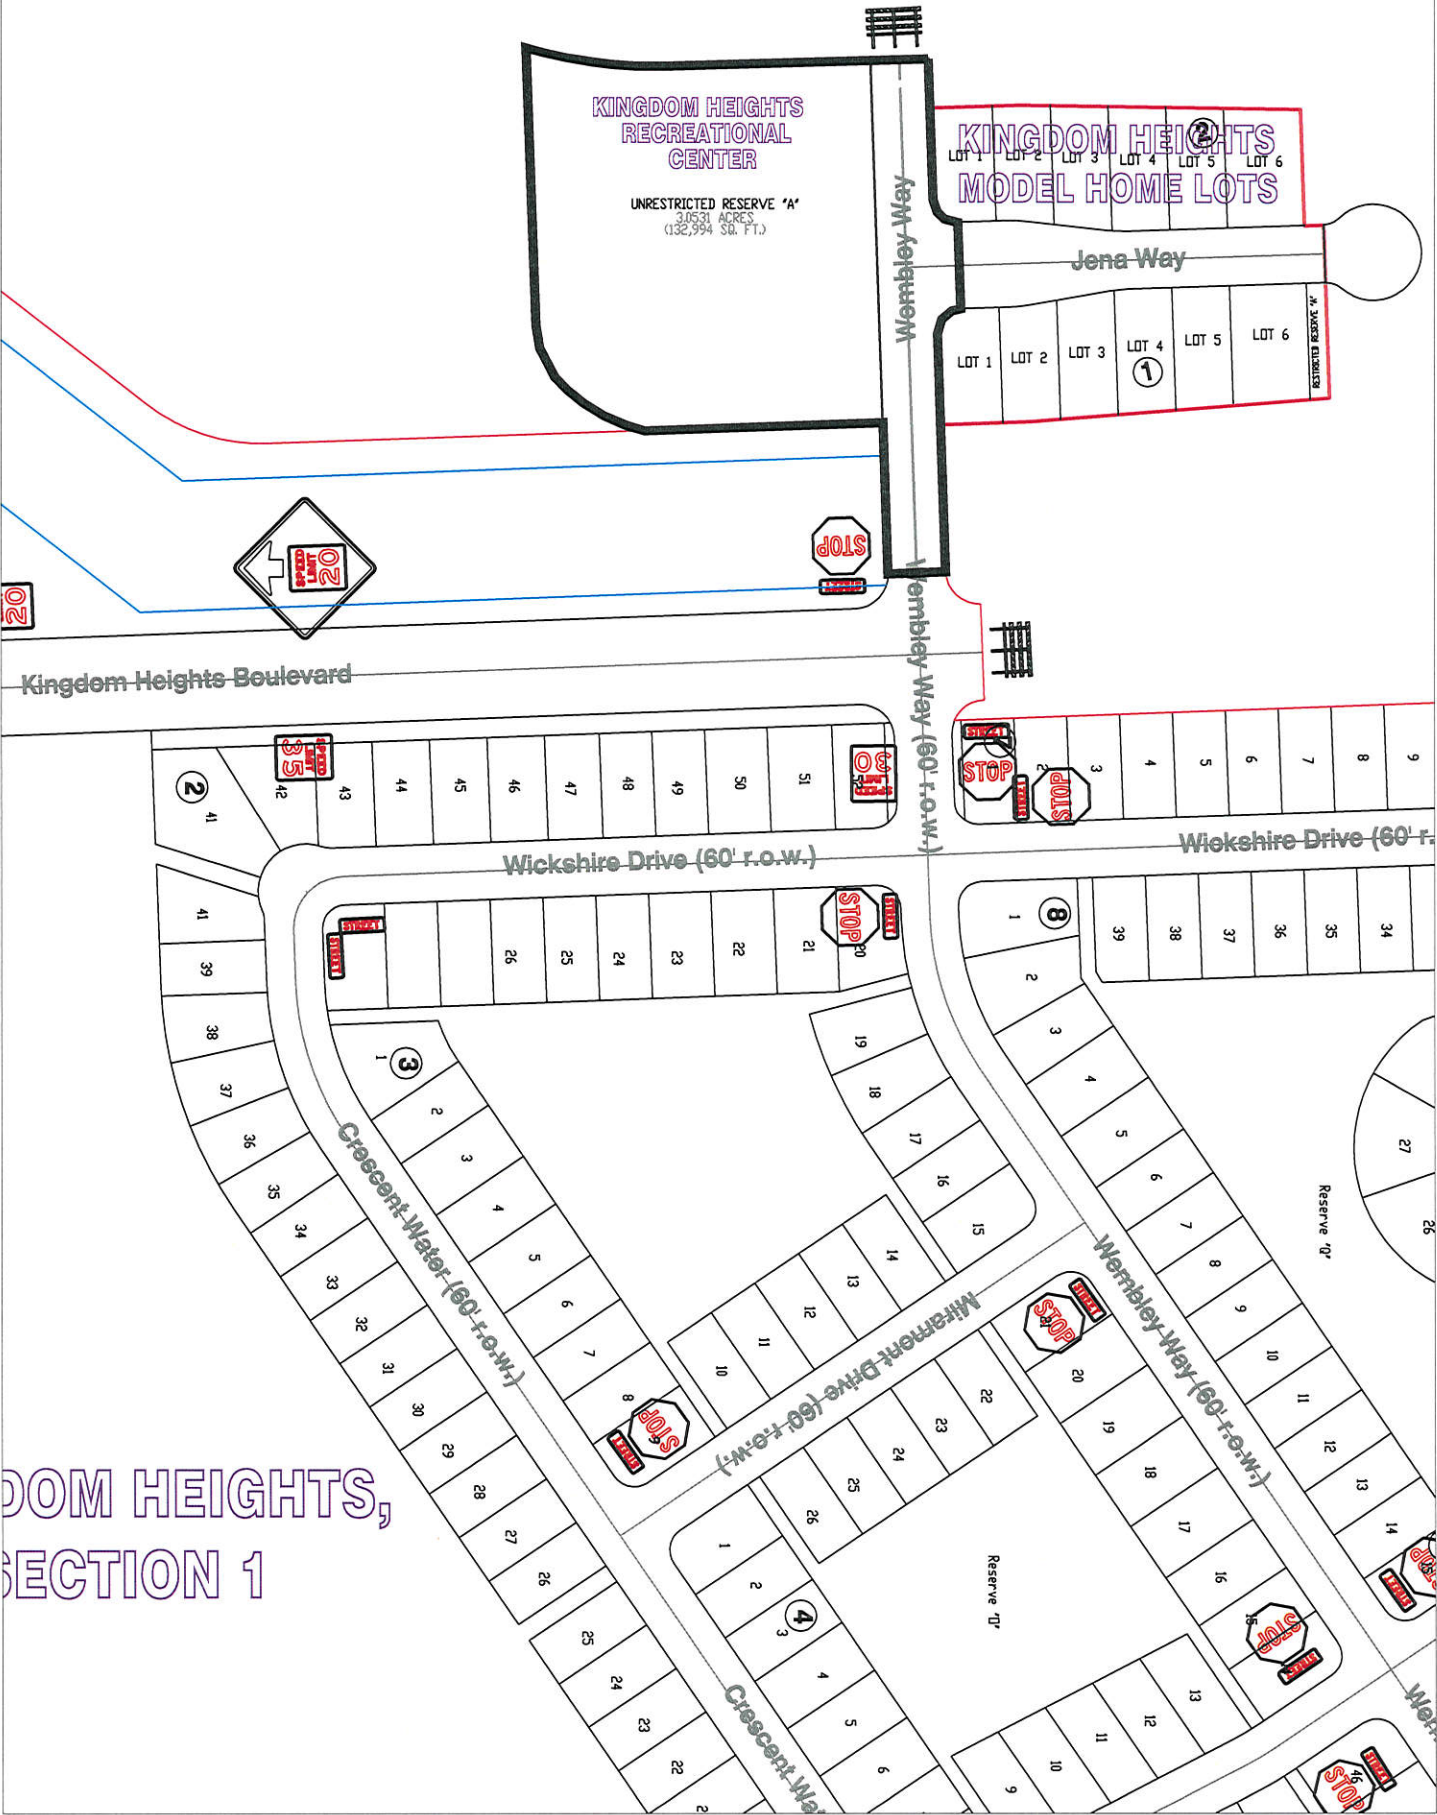

KINGDOM HEIGHTS,  
SECTION 1

**Note:**  
The purpose of this traffic control plan is to establish traffic control for Kingdom Heights Recreation Center.

Drawn By: L. Brdecka  
Date: 7-17-15  
Approved By: Clay A. Forister, PE  
Date: 17 JUL 15  
Scale: 1" = 200'-0"

Kingdom Heights Recreation Center  
Control Map and Traffic Sign Layout  
Fort Bend County Engineering Dept.  
301 Jackson Street  
Richmond, Texas 77469