



Fort Bend County Engineering
FORT BEND COUNTY, TEXAS

Richard W. Stolleis, P.E.
County Engineer

July 20, 2015

Commissioner Richard Morrison
Fort Bend County Precinct 1
1517 Eugene Heimann Cir
Richmond, TX 77469

RE: Bonbrook Plantation North, Section 9 – Traffic Control Plan

Dear Commissioner Morrison:

Fort Bend County Engineering has completed and recommends approval of the traffic control plan for the above referenced subdivision. The public hearing date for acceptance of the plan is being scheduled.


A copy of the traffic control plan is attached for your review. If you should have any questions, please give me a call.

Sincerely,

Johnny Parker
Construction Inspector
Engineer Technician I

JP/mjs

cc: Judge Robert E. Hebert, County Judge
Marc Grant - FBC Road & Bridge
Brian Fields - Signage Department
File

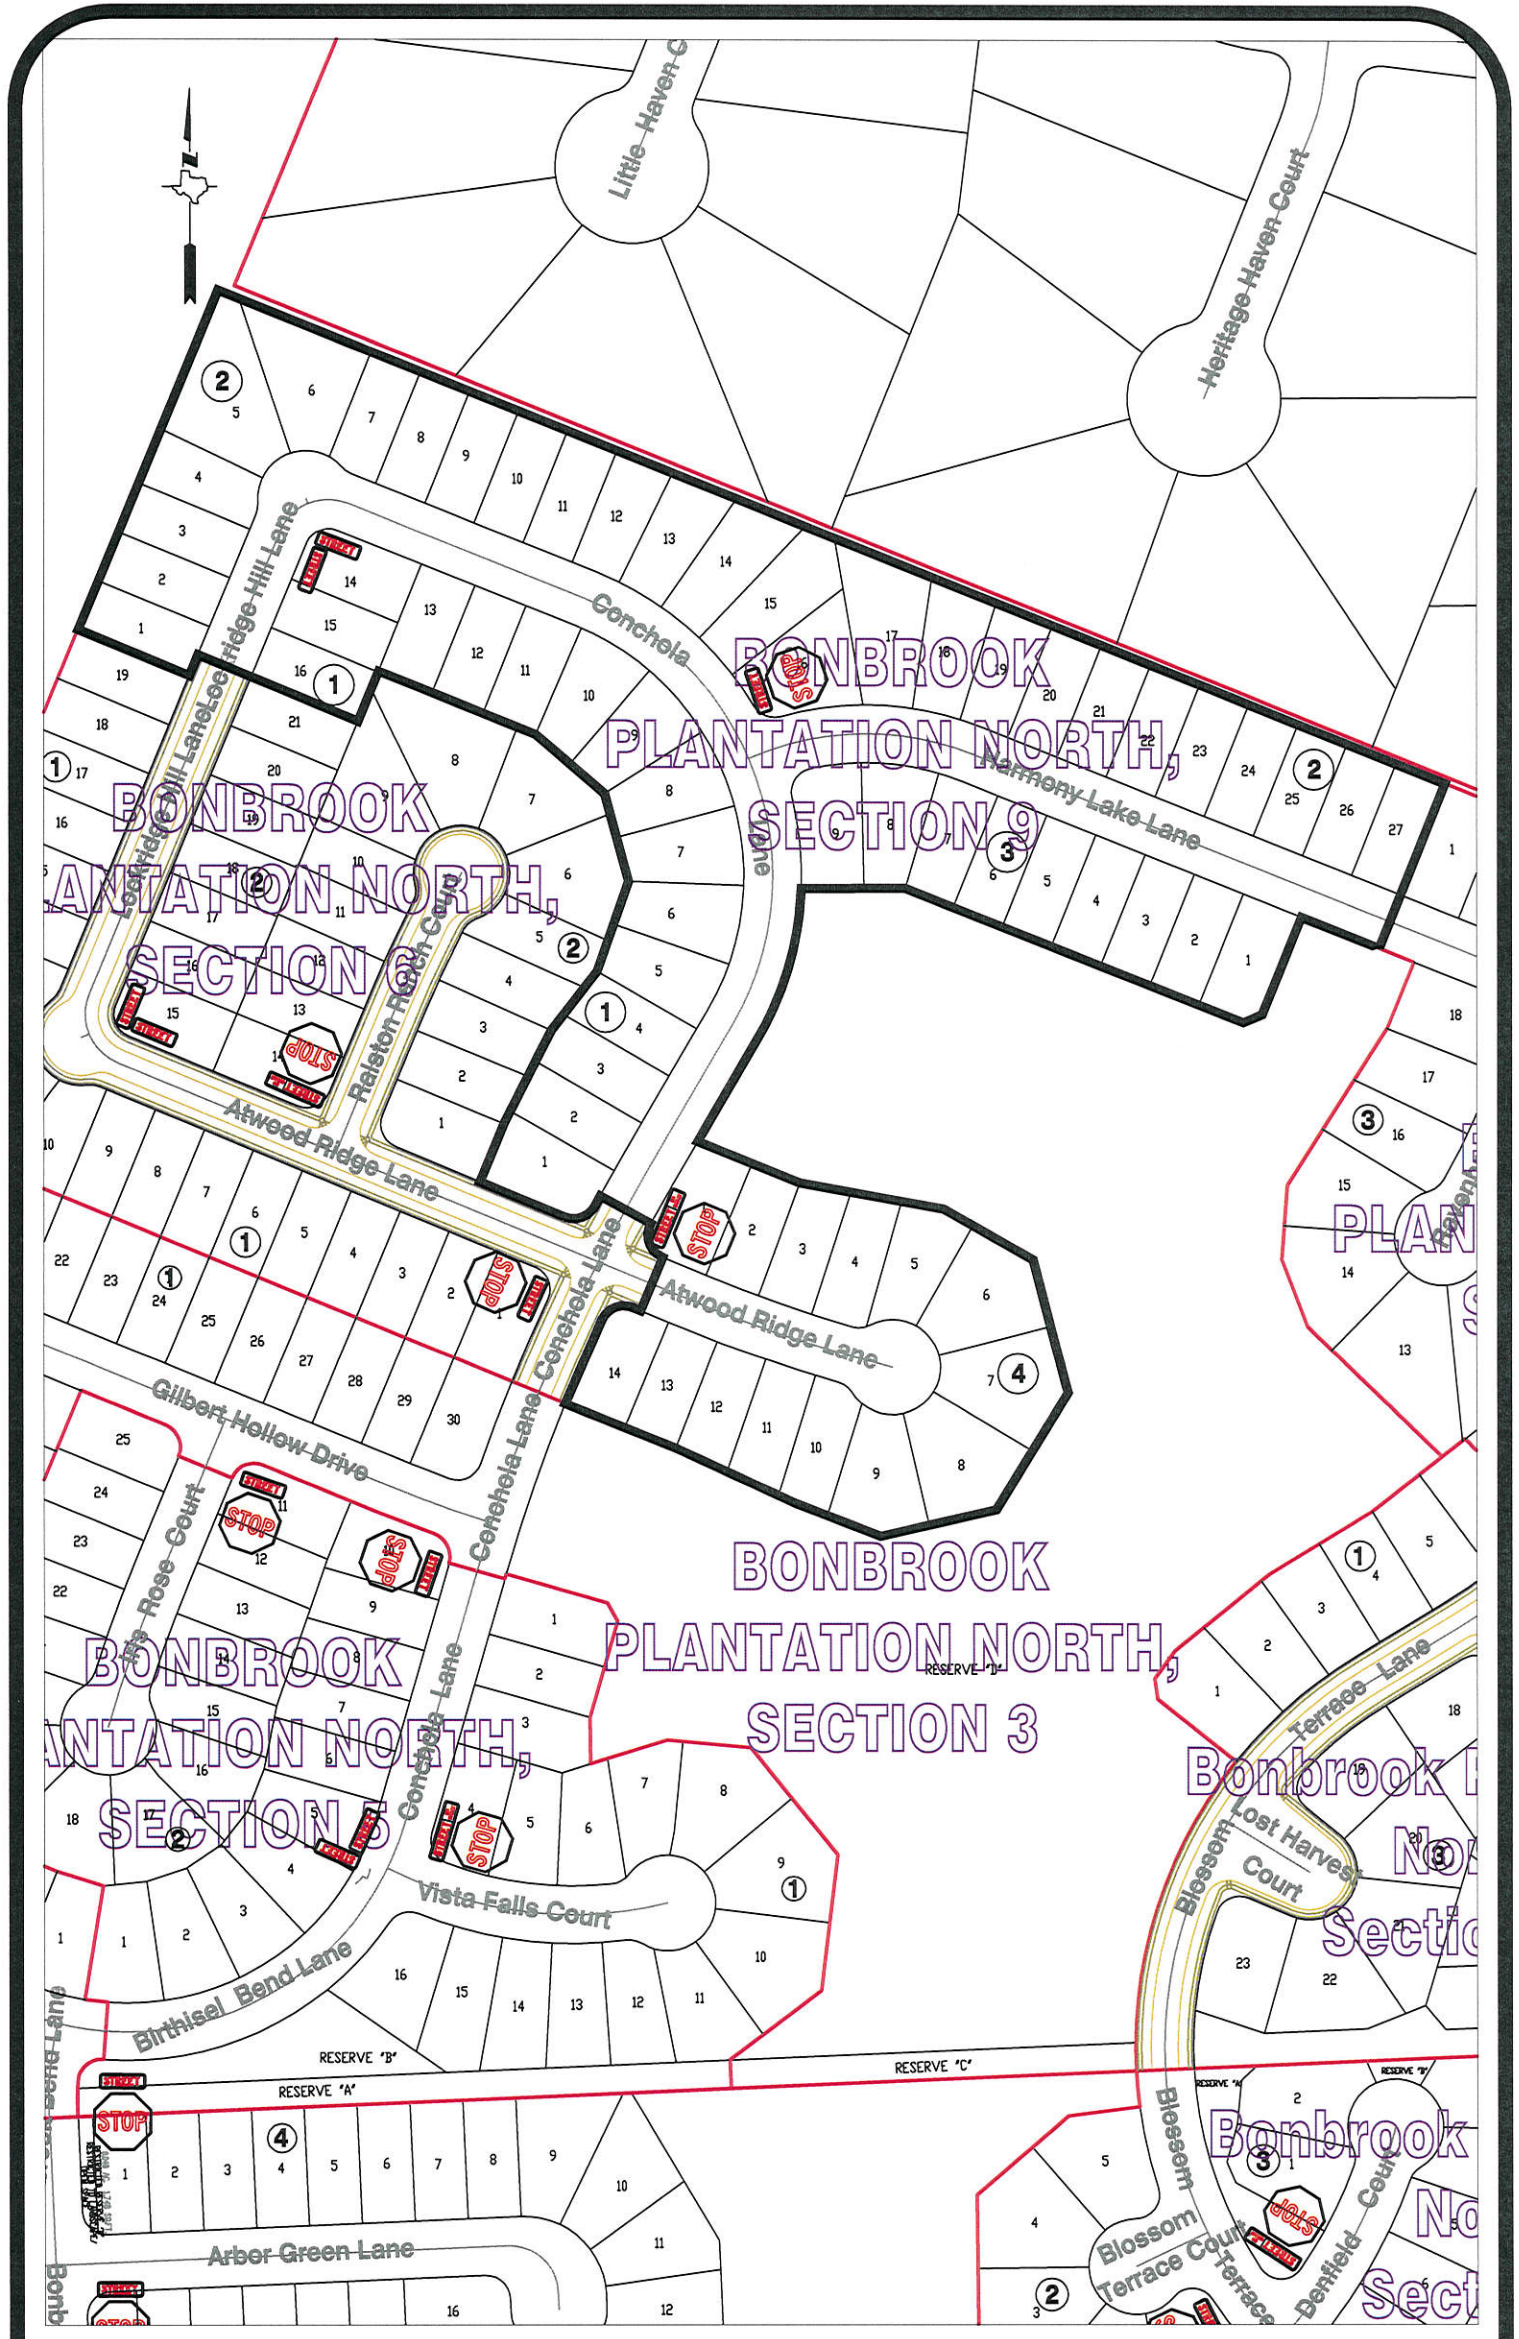

Note:

The purpose of this traffic control plan is to establish traffic control for Bonbrook Plantation North, Section 9.

Drawn By: L. Brdecka
 Date: 7-21-15
 Approved By: Clay A. Forster, PE
 Date: 7/21/15
 Scale: 1" = 200'-0"

Bonbrook Plantation North, Section 9
Control Map and Traffic Sign Layout
 Fort Bend County Engineering Dept.
 301 Jackson Street
 Richmond, Texas 77469