



Fort Bend County Engineering
FORT BEND COUNTY, TEXAS

Richard W. Stolleis, P.E.
County Engineer

July 20, 2015

Commissioner James Patterson
Fort Bend County Precinct 4
12919 Dairy Ashford, Suite 200
Sugar Land, Texas 77478

RE: McKaskle Road between Old Richmond Road and SH 6 – “No Thru Trucks” Signs

Dear Commissioner Patterson:

Fort Bend County Engineering Department (FBCED) has evaluated the request for No Thru Truck signs on McKaskle Road. McKaskle Road is a narrow, two lane roadway and West Airport Boulevard can better accommodate the trucks.

The attached Traffic Control Plan (TCP) shows the proposed locations for the “No Thru Trucks” sign.

If we can be of further assistance please do not hesitate to contact me at 281-633-7509 or rick.staigle@fortbendcountytexas.gov.


Sincerely,

Rick J. Staigle, PE, PTOE

Rick J. Staigle, PE, PTOE
First Assistant County Engineer

RJS/mjs

cc: Judge Robert E. Hebert, County Judge
Marc Grant - FBC Road & Bridge
Brian Fields - Signage Department
File

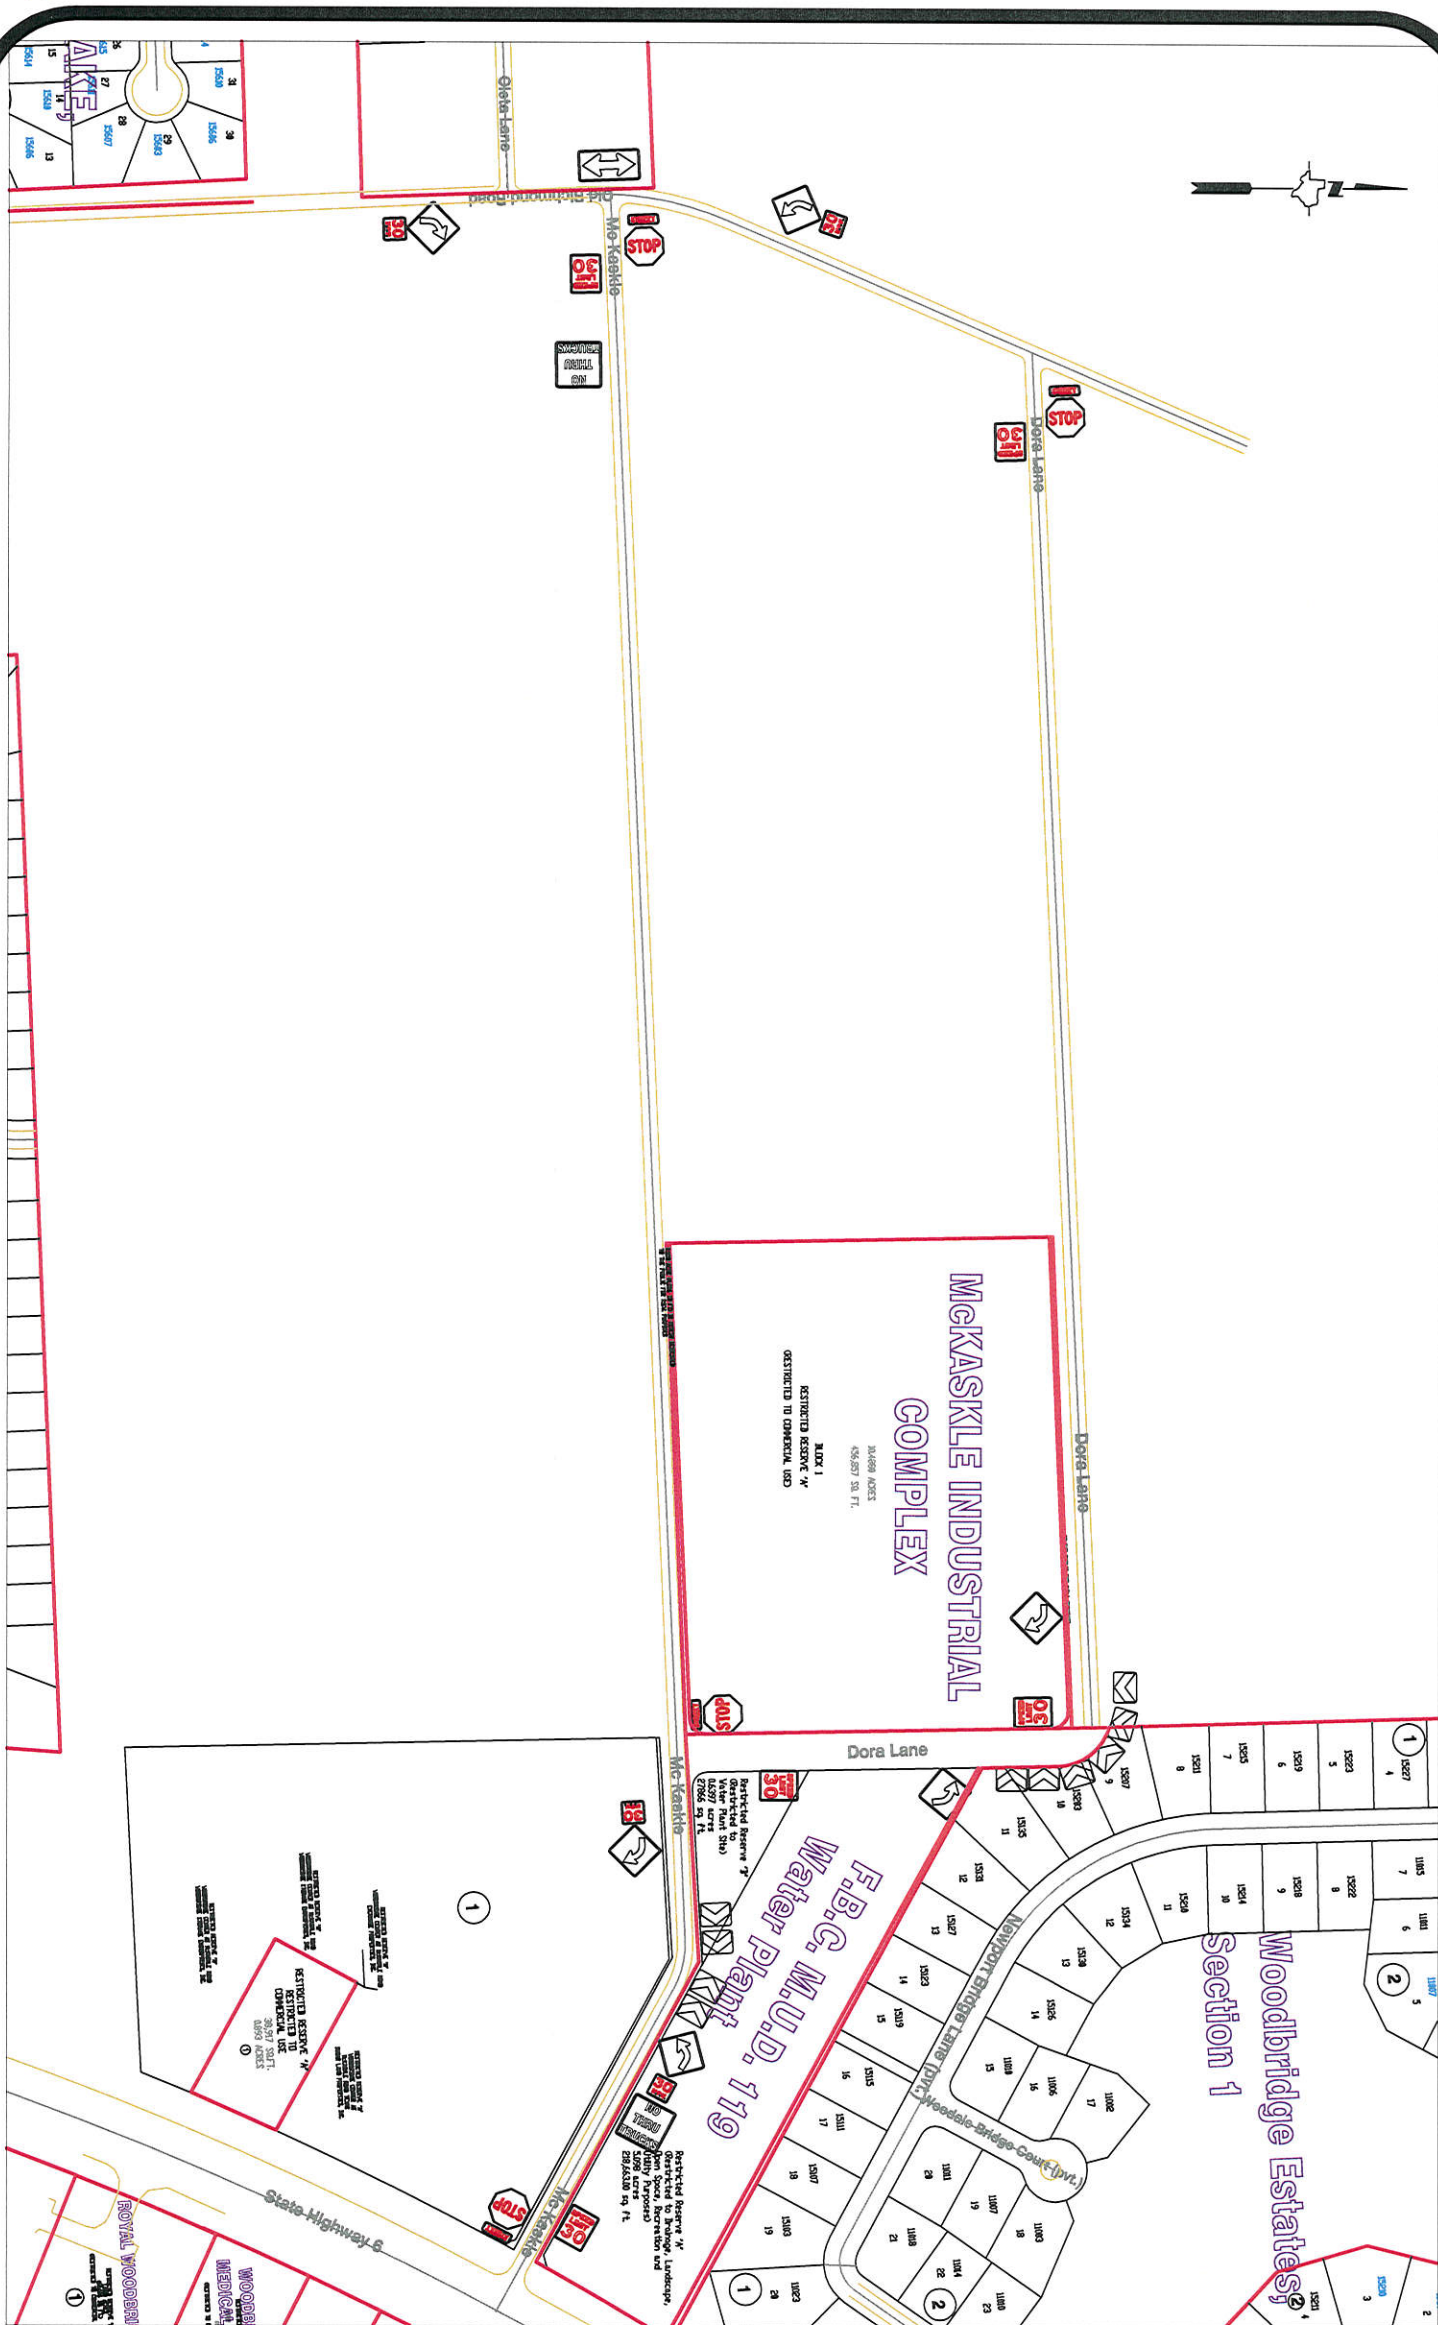

Note:

The purpose of this traffic control plan is to revise traffic control for McKaskle with the addition of "No Thru Trucks" (R5-2) signs as indicated on the drawing.

Drawn By: L. Brdecka

Date: 7-9-15

Approved By: Rick Staigle, PE, PTOE

Date: 7-9-15

Scale: 1" = 300'-0"

**McKaskle (Revised)
Control Map and
Traffic Sign Layout**

Fort Bend County Engineering Dept.
301 Jackson Street
Richmond, Texas 77469