



Fort Bend County Engineering  
FORT BEND COUNTY, TEXAS

Richard W. Stolleis, P.E.  
County Engineer

September 24, 2015

Commissioner James Patterson  
Fort Bend County Precinct 4  
12919 Dairy Ashford Rd, Suite 200  
Sugar Land, TX 77478

**RE: Aliana Brannock Avenue and Reserve - Traffic Control Plan**

Dear Commissioner Patterson:

Fort Bend County Engineering has completed and recommends approval of the traffic control plan for the above referenced subdivision. The public hearing date for acceptance of the plan is being scheduled.

A copy of the traffic control plan is attached for your review. If you should have any questions, please give me a call.

Sincerely,




Jorge Salgado  
Construction Inspector  
Engineer Technician I

JS/clg

cc: Judge Robert E. Hebert, County Judge  
Marc Grant - FBC Road & Bridge  
Brian Fields - Signage Department  
File

SECTION 9  
REPLAT NO. 1

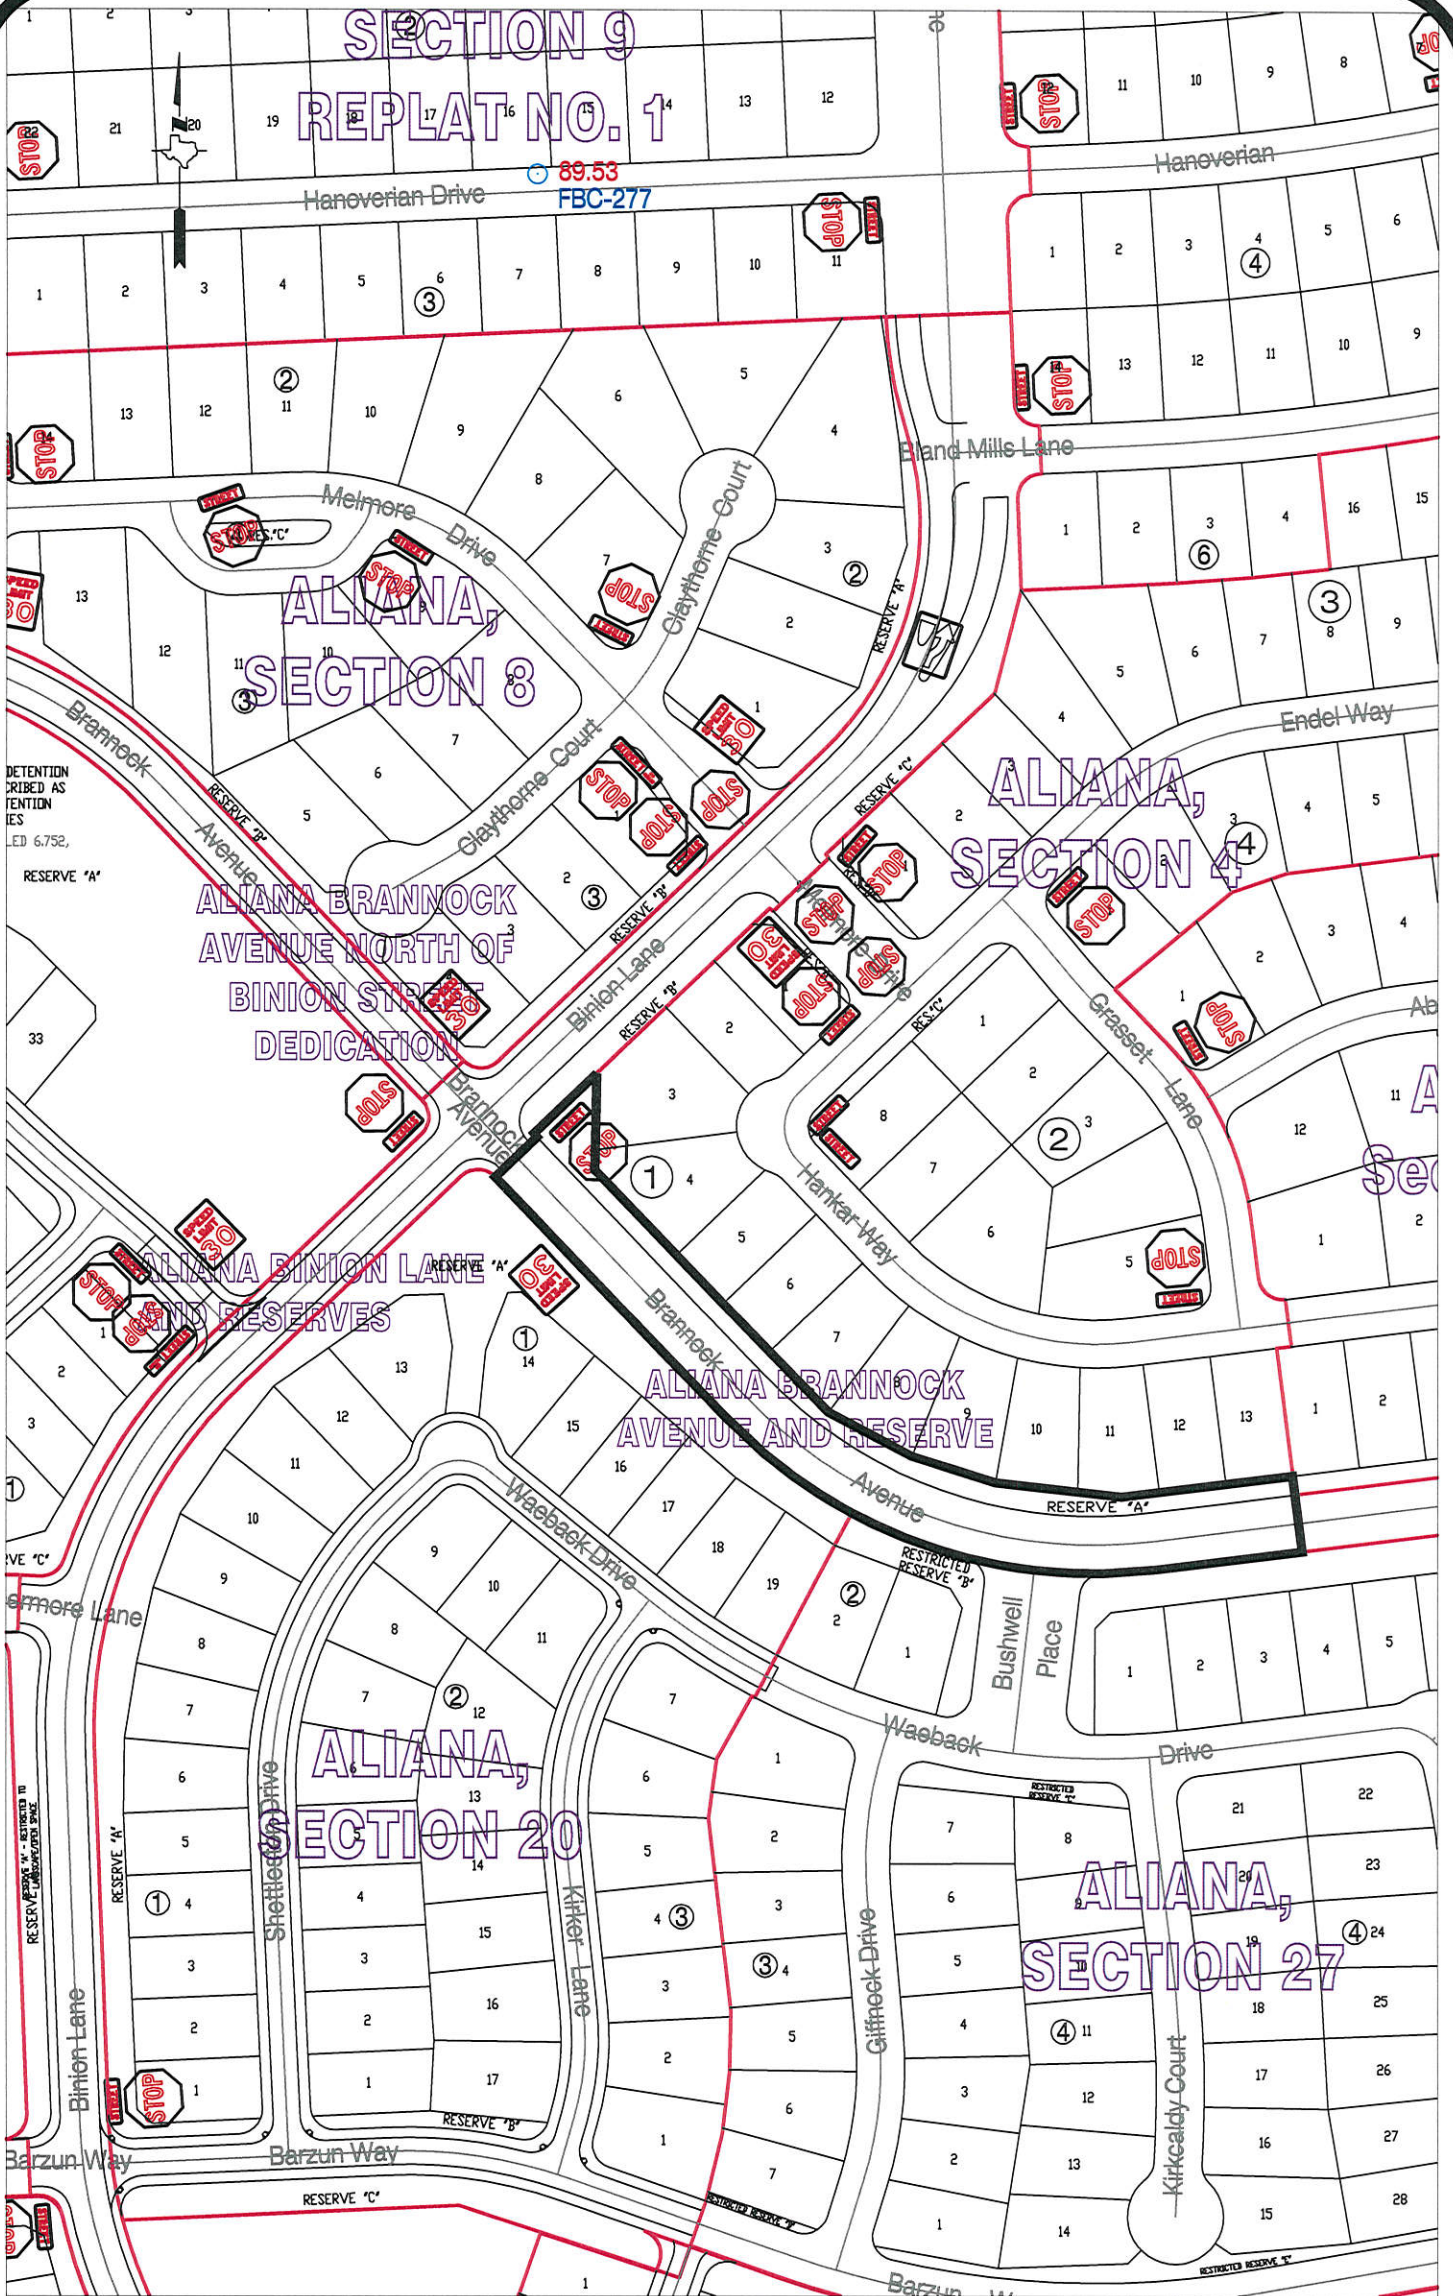

DETENTION  
CRIBED AS  
TENTION  
IES  
ED 6.752,  
RESERVE "A"

ALIANA BRANNOCK  
AVENUE NORTH OF  
BINION STREET  
DEDICATION

ALIANA BINION LANE  
AND RESERVES

ALIANA BRANNOCK  
AVENUE AND RESERVE

ALIANA,  
SECTION 20

ALIANA,  
SECTION 27

**Note:**  
The purpose of this traffic control plan is to establish traffic control for Aliana Brannock Avenue and Reserve.

Drawn By: L. Brdecka  
Date: 9-28-15  
Approved By: Clay A. Forister, PE  
Date: 2/25/15  
Scale  
1" = 200'-0"

**Aliana Brannock Avenue  
and Reserve  
Control Map and  
Traffic Sign Layout**  
Fort Bend County Engineering Dept.  
301 Jackson Street  
Richmond, Texas 77469