



Fort Bend County Engineering  
FORT BEND COUNTY, TEXAS

Richard W. Stolleis, P.E.  
County Engineer

October 6, 2015

Commissioner W. A. "Andy" Meyers  
Fort Bend County Precinct 3  
22333 Grand Corner Drive  
Katy, Texas 77494

**RE: Firethorne, Section 6 - Traffic Control Plan  
Firethorne, Section 12  
Firethorne, Section 14**

Dear Commissioner Meyers:

Fort Bend County Engineering has completed and recommends approval of the traffic control plan for the above referenced subdivision. The public hearing date for acceptance of the plan is being scheduled.

A copy of the traffic control plan is attached for your review. If you should have any questions, please give me a call.



Sincerely,



Clay A. Forister, P.E.  
Assistant County Engineer-Development

CAF/clg

cc: Judge Robert E. Hebert, County Judge  
Marc Grant - FBC Road & Bridge  
Brian Fields - Signage Department  
File

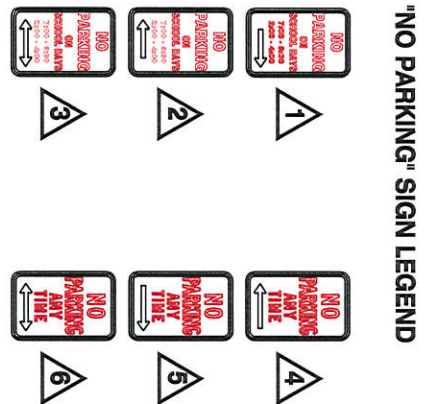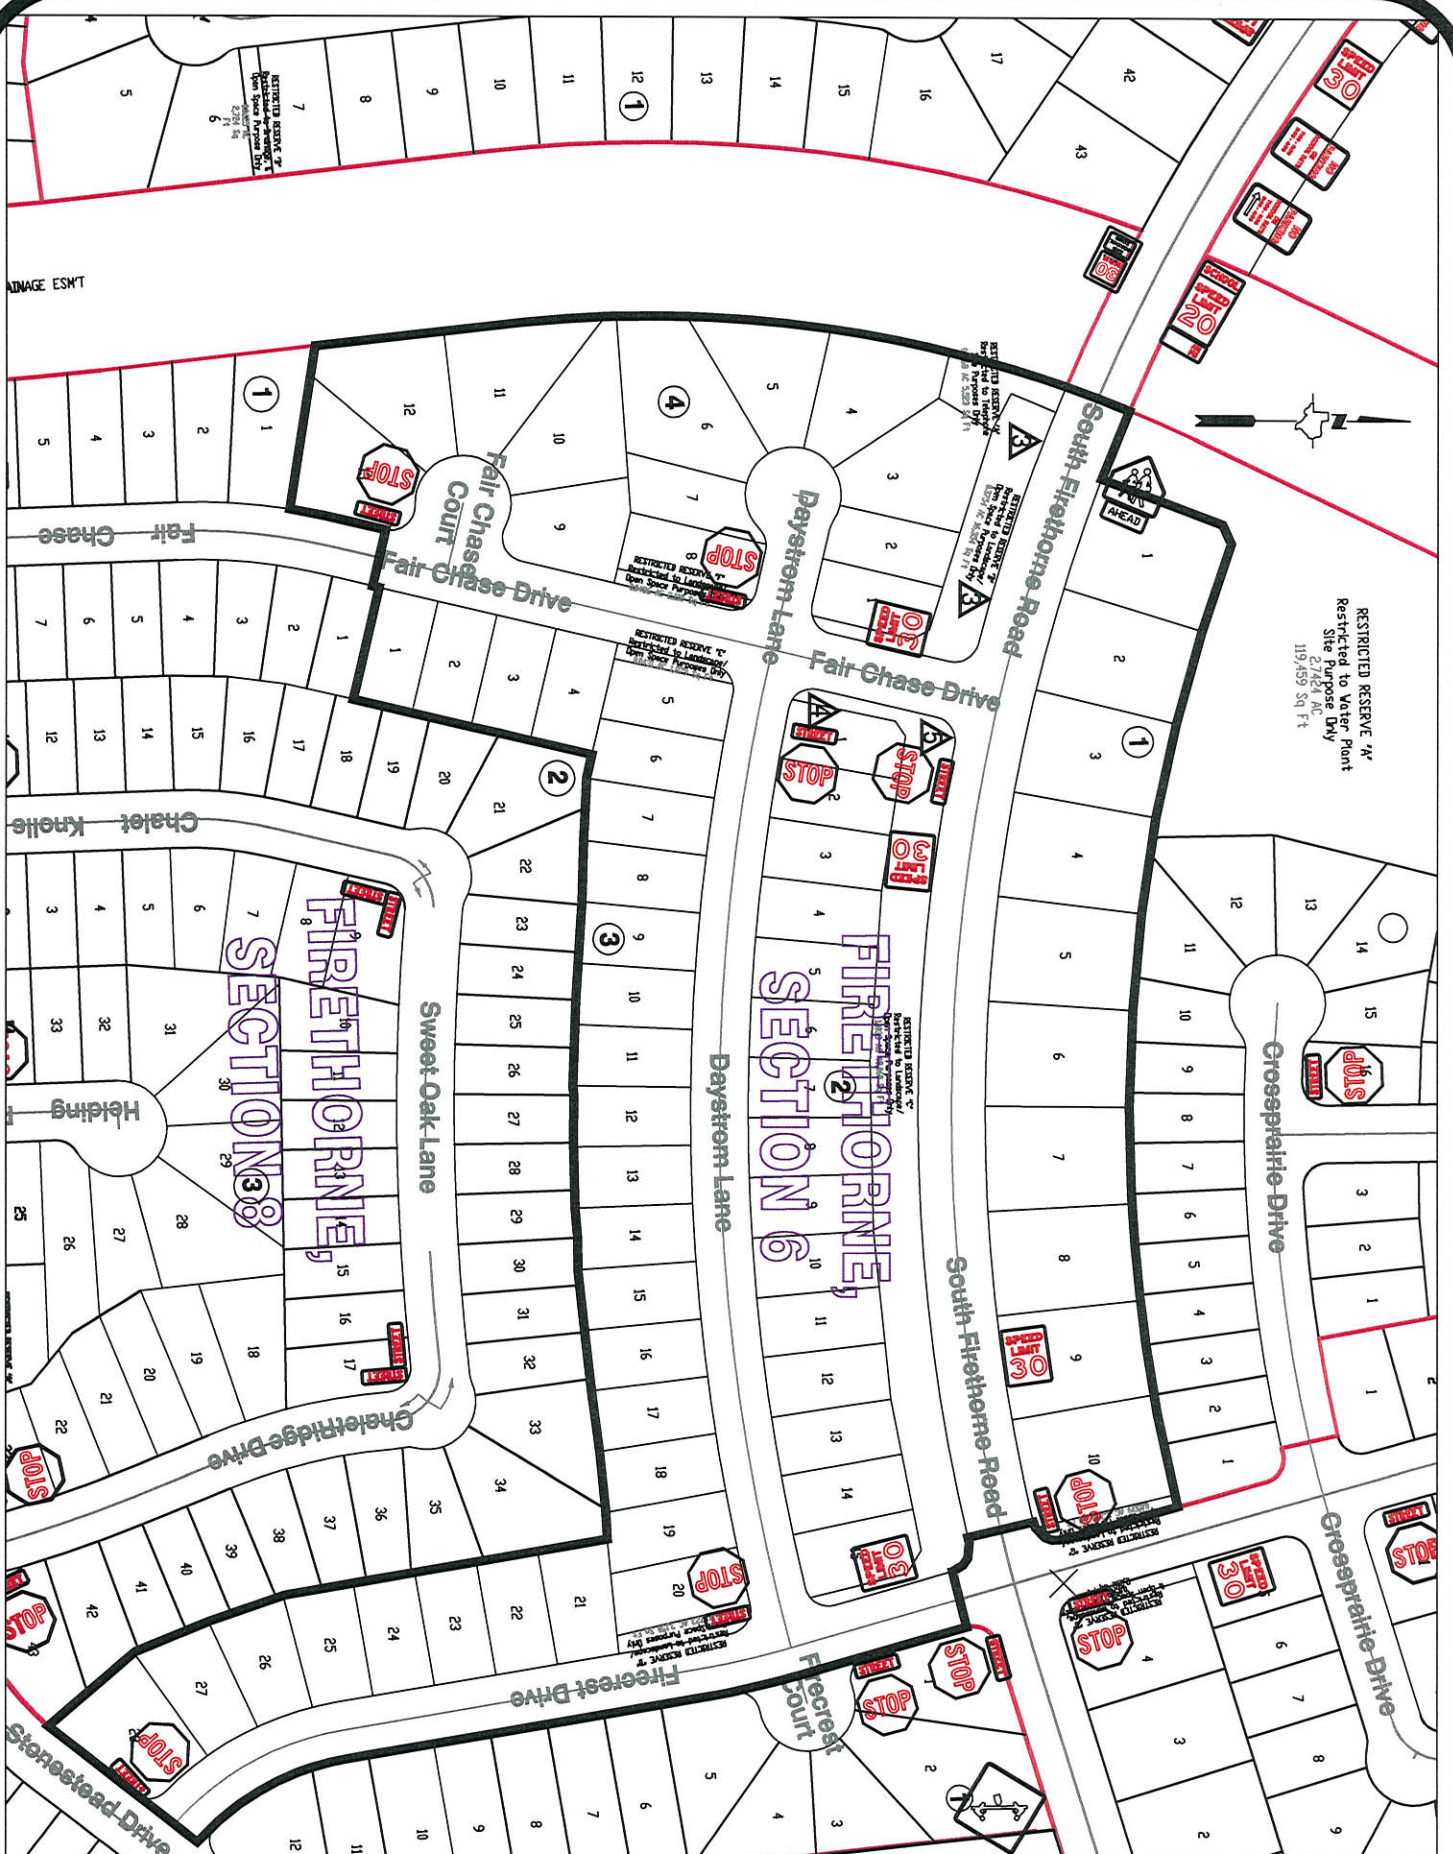


BRITISH PRIVATE PREP SCH  
 AT FIRETHORNE LTD  
 FIRETHORNE CO  
 RESERVE "A" R  
 FIRETHORNE, S  
 PARTIAL

**Note:**  
 The purpose of this traffic control plan is to establish traffic control for Firethorne, Section 6.

Drawn By: L. Brdecka  
 Date: 10-6-15  
 Approved By: Clay A. Forister, PE  
 Date: 06 OCT 15  
 Scale: 1" = 200'-0"

**Firethorne, Section 6  
 Control Map and  
 Traffic Sign Layout**  
 Fort Bend County Engineering Dept.  
 301 Jackson Street  
 Richmond, Texas 77469

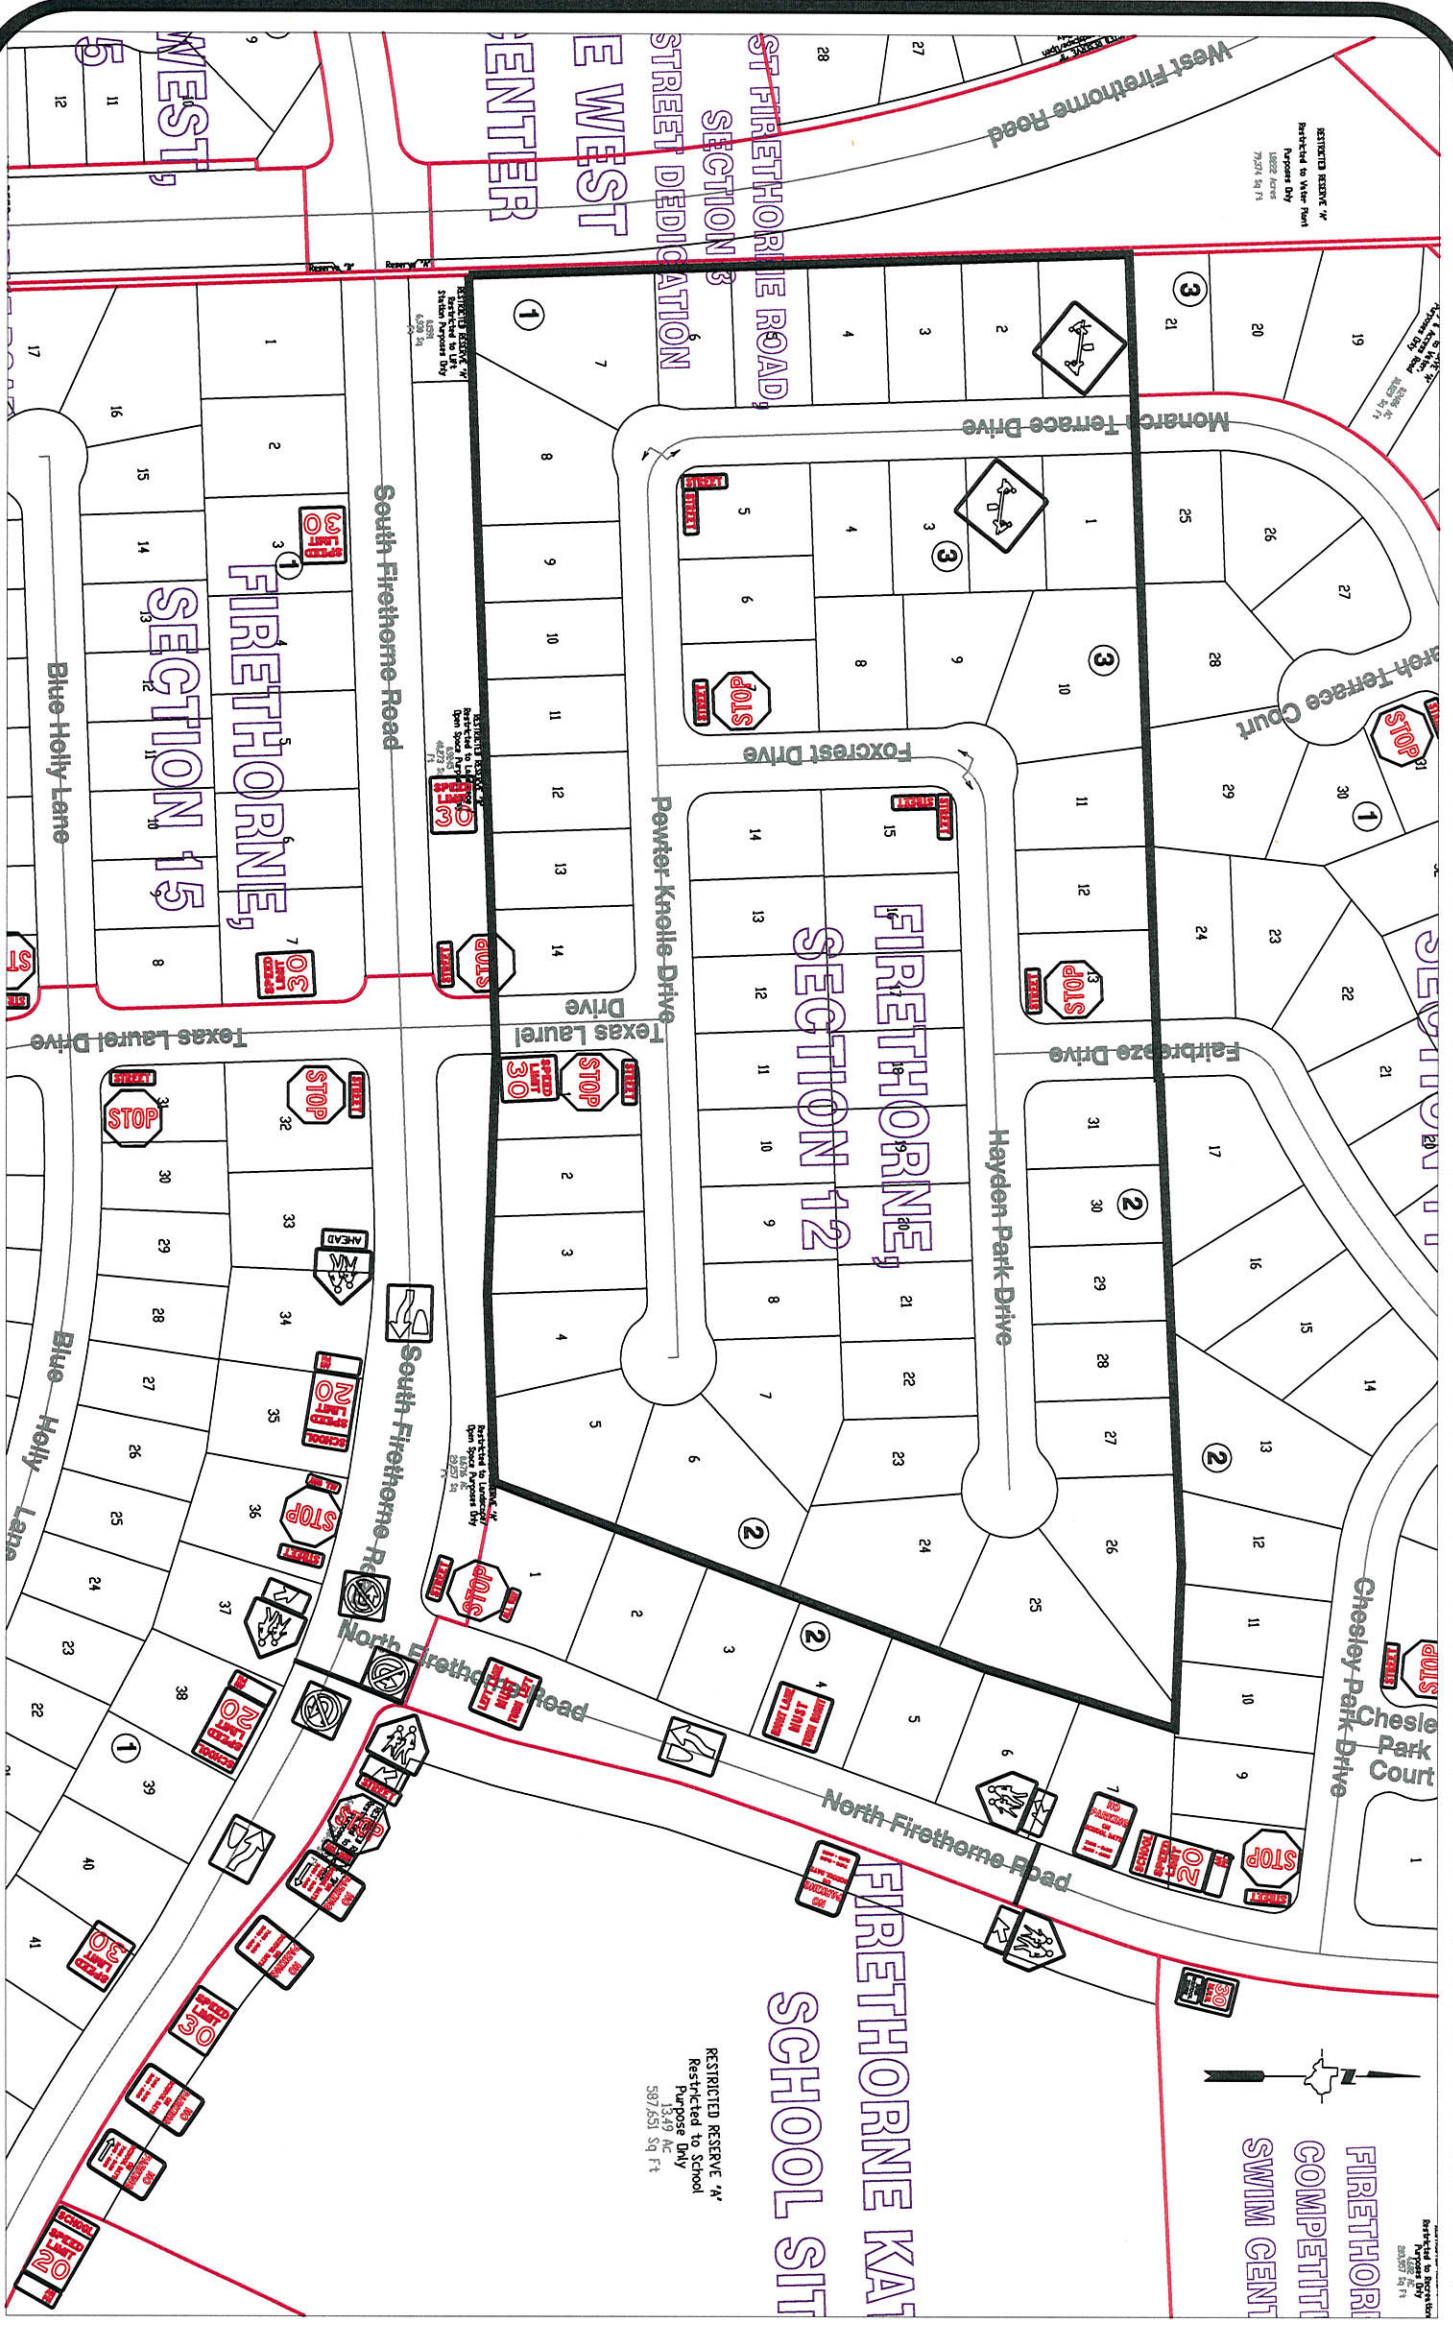

RESTRICTED RESERVE 'A'  
 Restricted to School  
 Purpose Only  
 10/18/15 Ac Ft  
 587,551 sq Ft

RESTRICTED RESERVE 'A'  
 Restricted to Water Pump  
 Purpose Only  
 10/18/15 Ac Ft  
 587,551 sq Ft

RESTRICTED RESERVE 'A'  
 Restricted to School  
 Purpose Only  
 10/18/15 Ac Ft  
 587,551 sq Ft

**Note:**

The purpose of this traffic control plan is to establish traffic control for Firethorne, Section 12.

Drawn By: L. Brdecka

Date: 10-6-15

Approved By: Clay A. Forster, PE

Date: 06 OCT 15

Scale

1" = 200'-0"


**Firethorne, Section 12  
 Control Map and  
 Traffic Sign Layout**

Fort Bend County Engineering Dept.  
 301 Jackson Street  
 Richmond, Texas 77469

RESTRICTED RESERVE 'A'  
Restricted to School  
Purpose Only  
13.49 Ac  
587,651 Sq Ft



# FIRETHORNE, SECTION 14

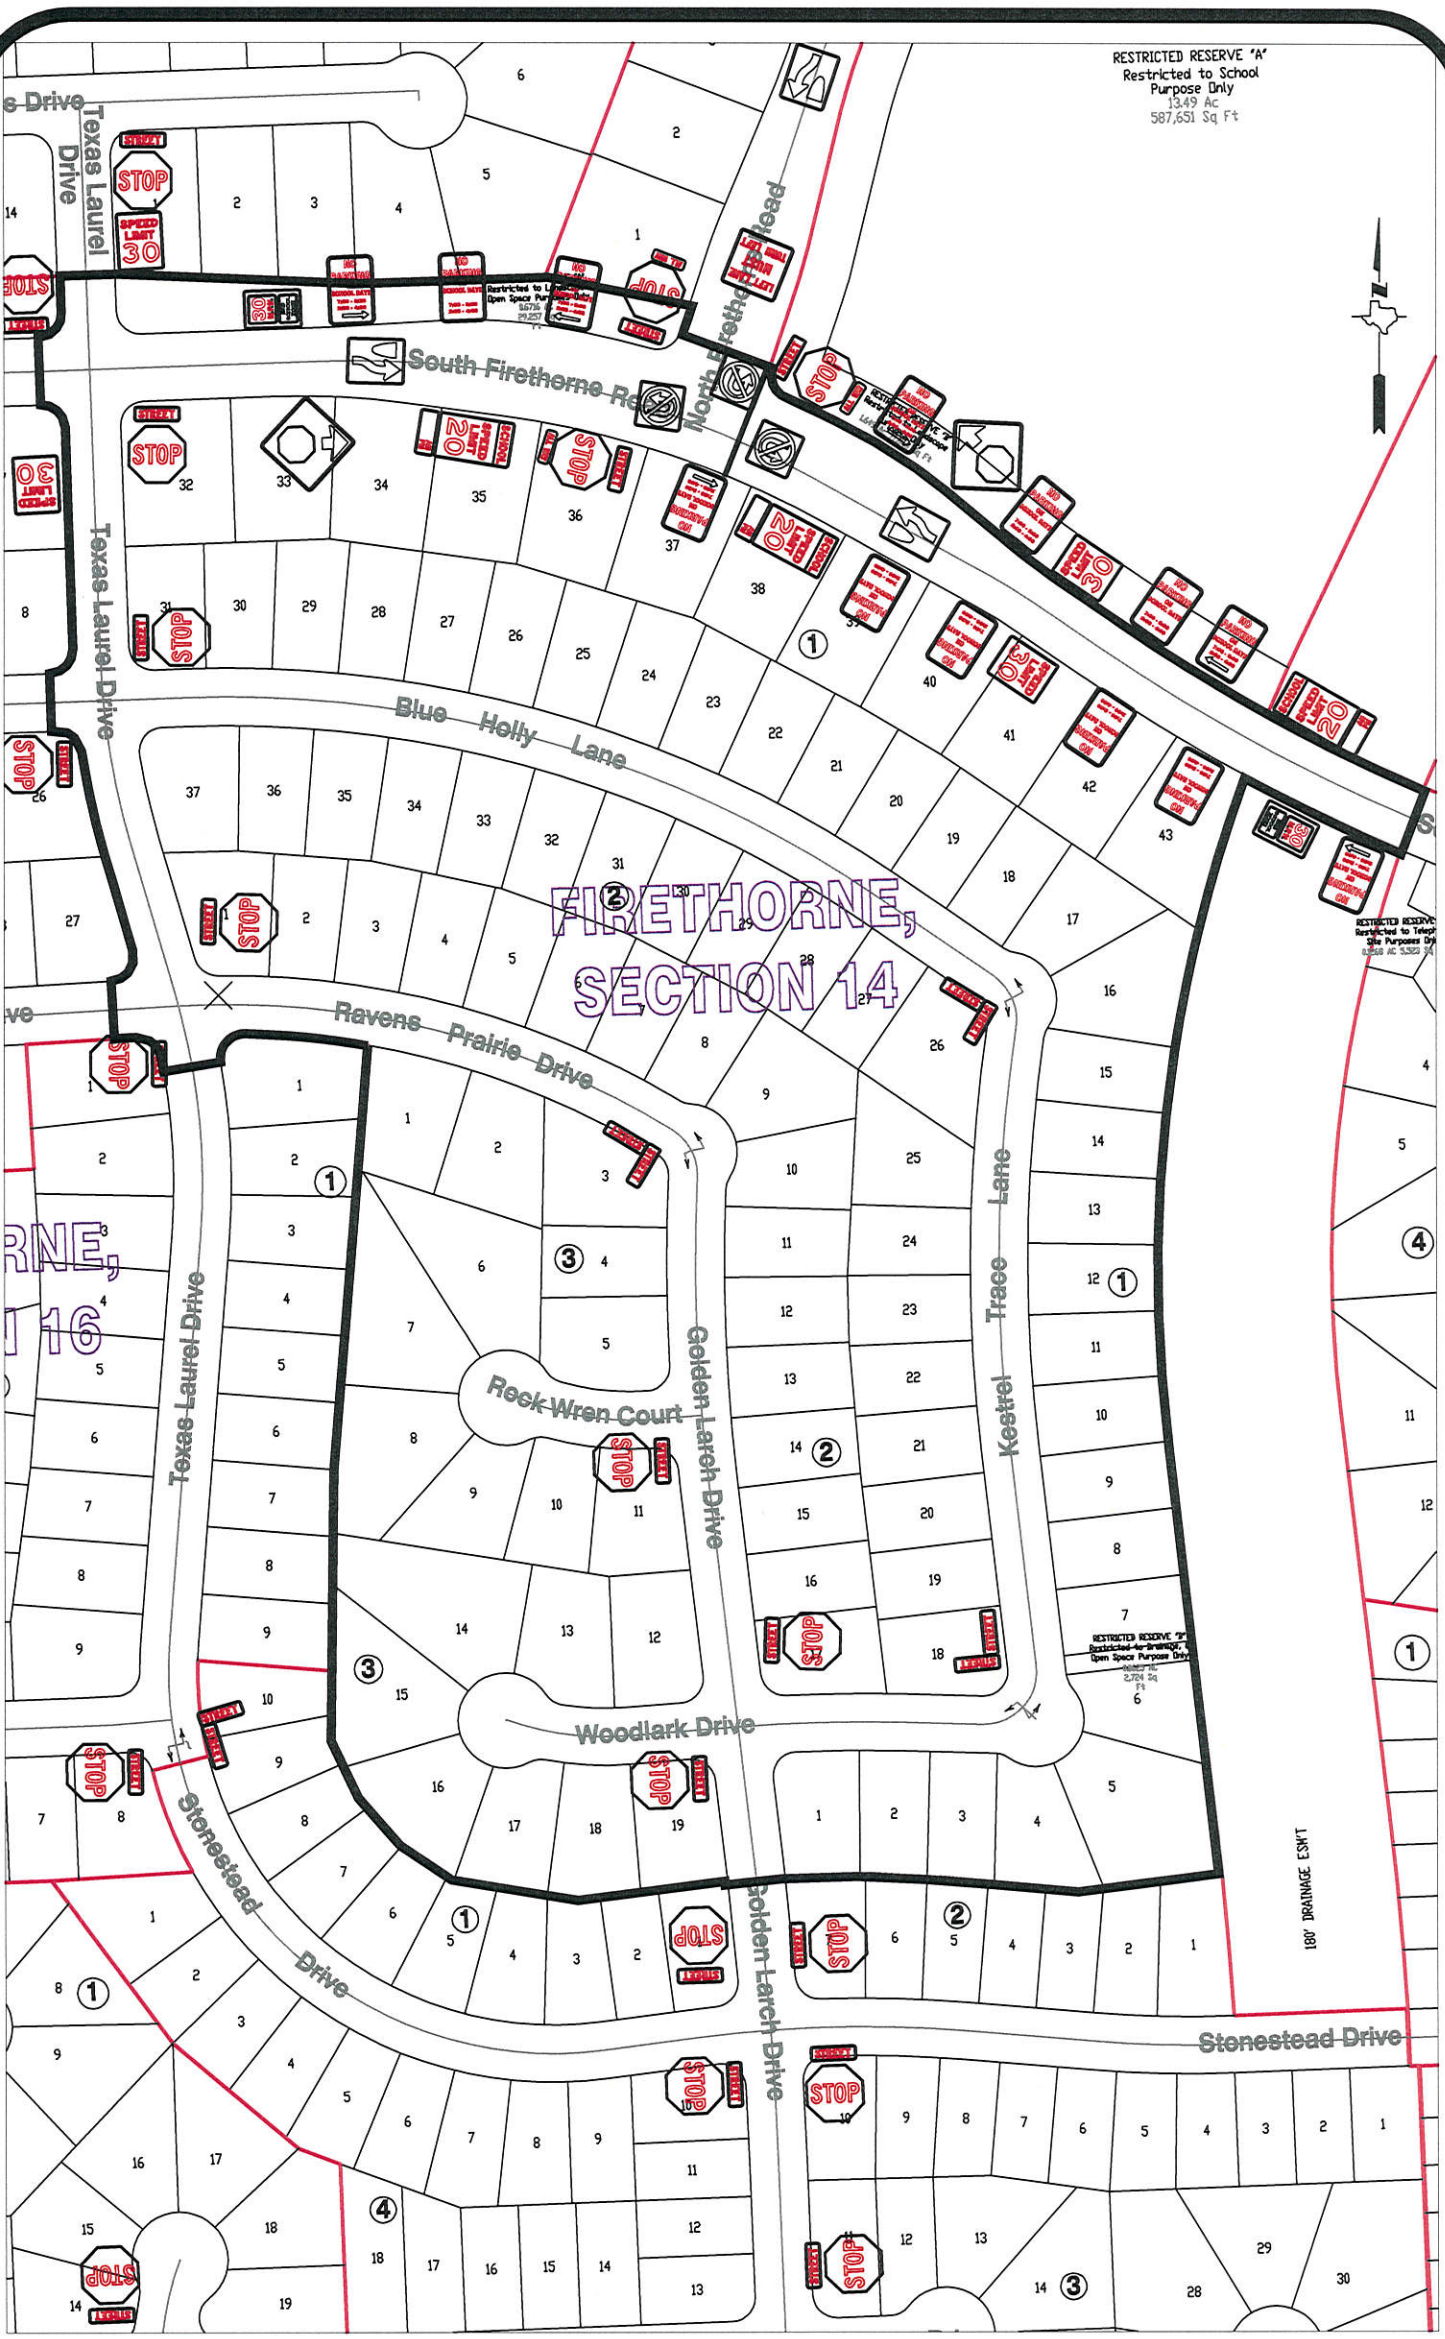

**Note:**

The purpose of this traffic control plan is to establish traffic control for Firethorne, Section 14.

Drawn By: L. Brdecka

Date: 10-6-15

Approved By: Clay A. Forister, PE

Date: 06 OCT 15

Scale

1" = 200'-0"

## Firethorne, Section 14 Control Map and Traffic Sign Layout

Fort Bend County Engineering Dept.  
301 Jackson Street  
Richmond, Texas 77469