



Fort Bend County Engineering
FORT BEND COUNTY, TEXAS

Richard W. Stolleis, P.E.
County Engineer

October 14, 2015

Commissioner Richard Morrison
Fort Bend County Precinct 1
1517 Eugene Heimann Circle
Richmond, TX 77469

RE: Revised Traffic Control Plan for Del Webb-Richmond, Sec. 1 at Del Webb Boulevard to add "Left Lane Must Turn Left" Movement Control Sign and "Through and Left Lane" Advanced Intersection Control Sign

Dear Commissioner Morrison:

Fort Bend County Engineering Department has completed the traffic control plan to place a "LEFT LANE MUST TURN LEFT" movement control sign; (a sign with both a left arrow symbol with the word "ONLY" underneath) and a "through arrow" symbol on Del Webb Boulevard between Malaxis Lane and Persimmon Grove as shown on the traffic control plan. The public hearing date for acceptance for the plan will be scheduled on the next available Commissioner's Court Agenda


A copy of the traffic control plan is attached for your review. If we can be of further assistance please do not hesitate to contact me at 281-633-7528 or gerald.wilson@fortbendcountytexas.gov.

Sincerely,

Gerald P. Wilson, P.E.
Assistant County Engineer - Traffic

cc: Judge Robert E. Hebert, County Judge
Marc Grant - FBC Road & Bridge
Brian Fields - Signage Department
File

301 Jackson St., Suite 401, Richmond, TX 77469
Phone 281-633-7500

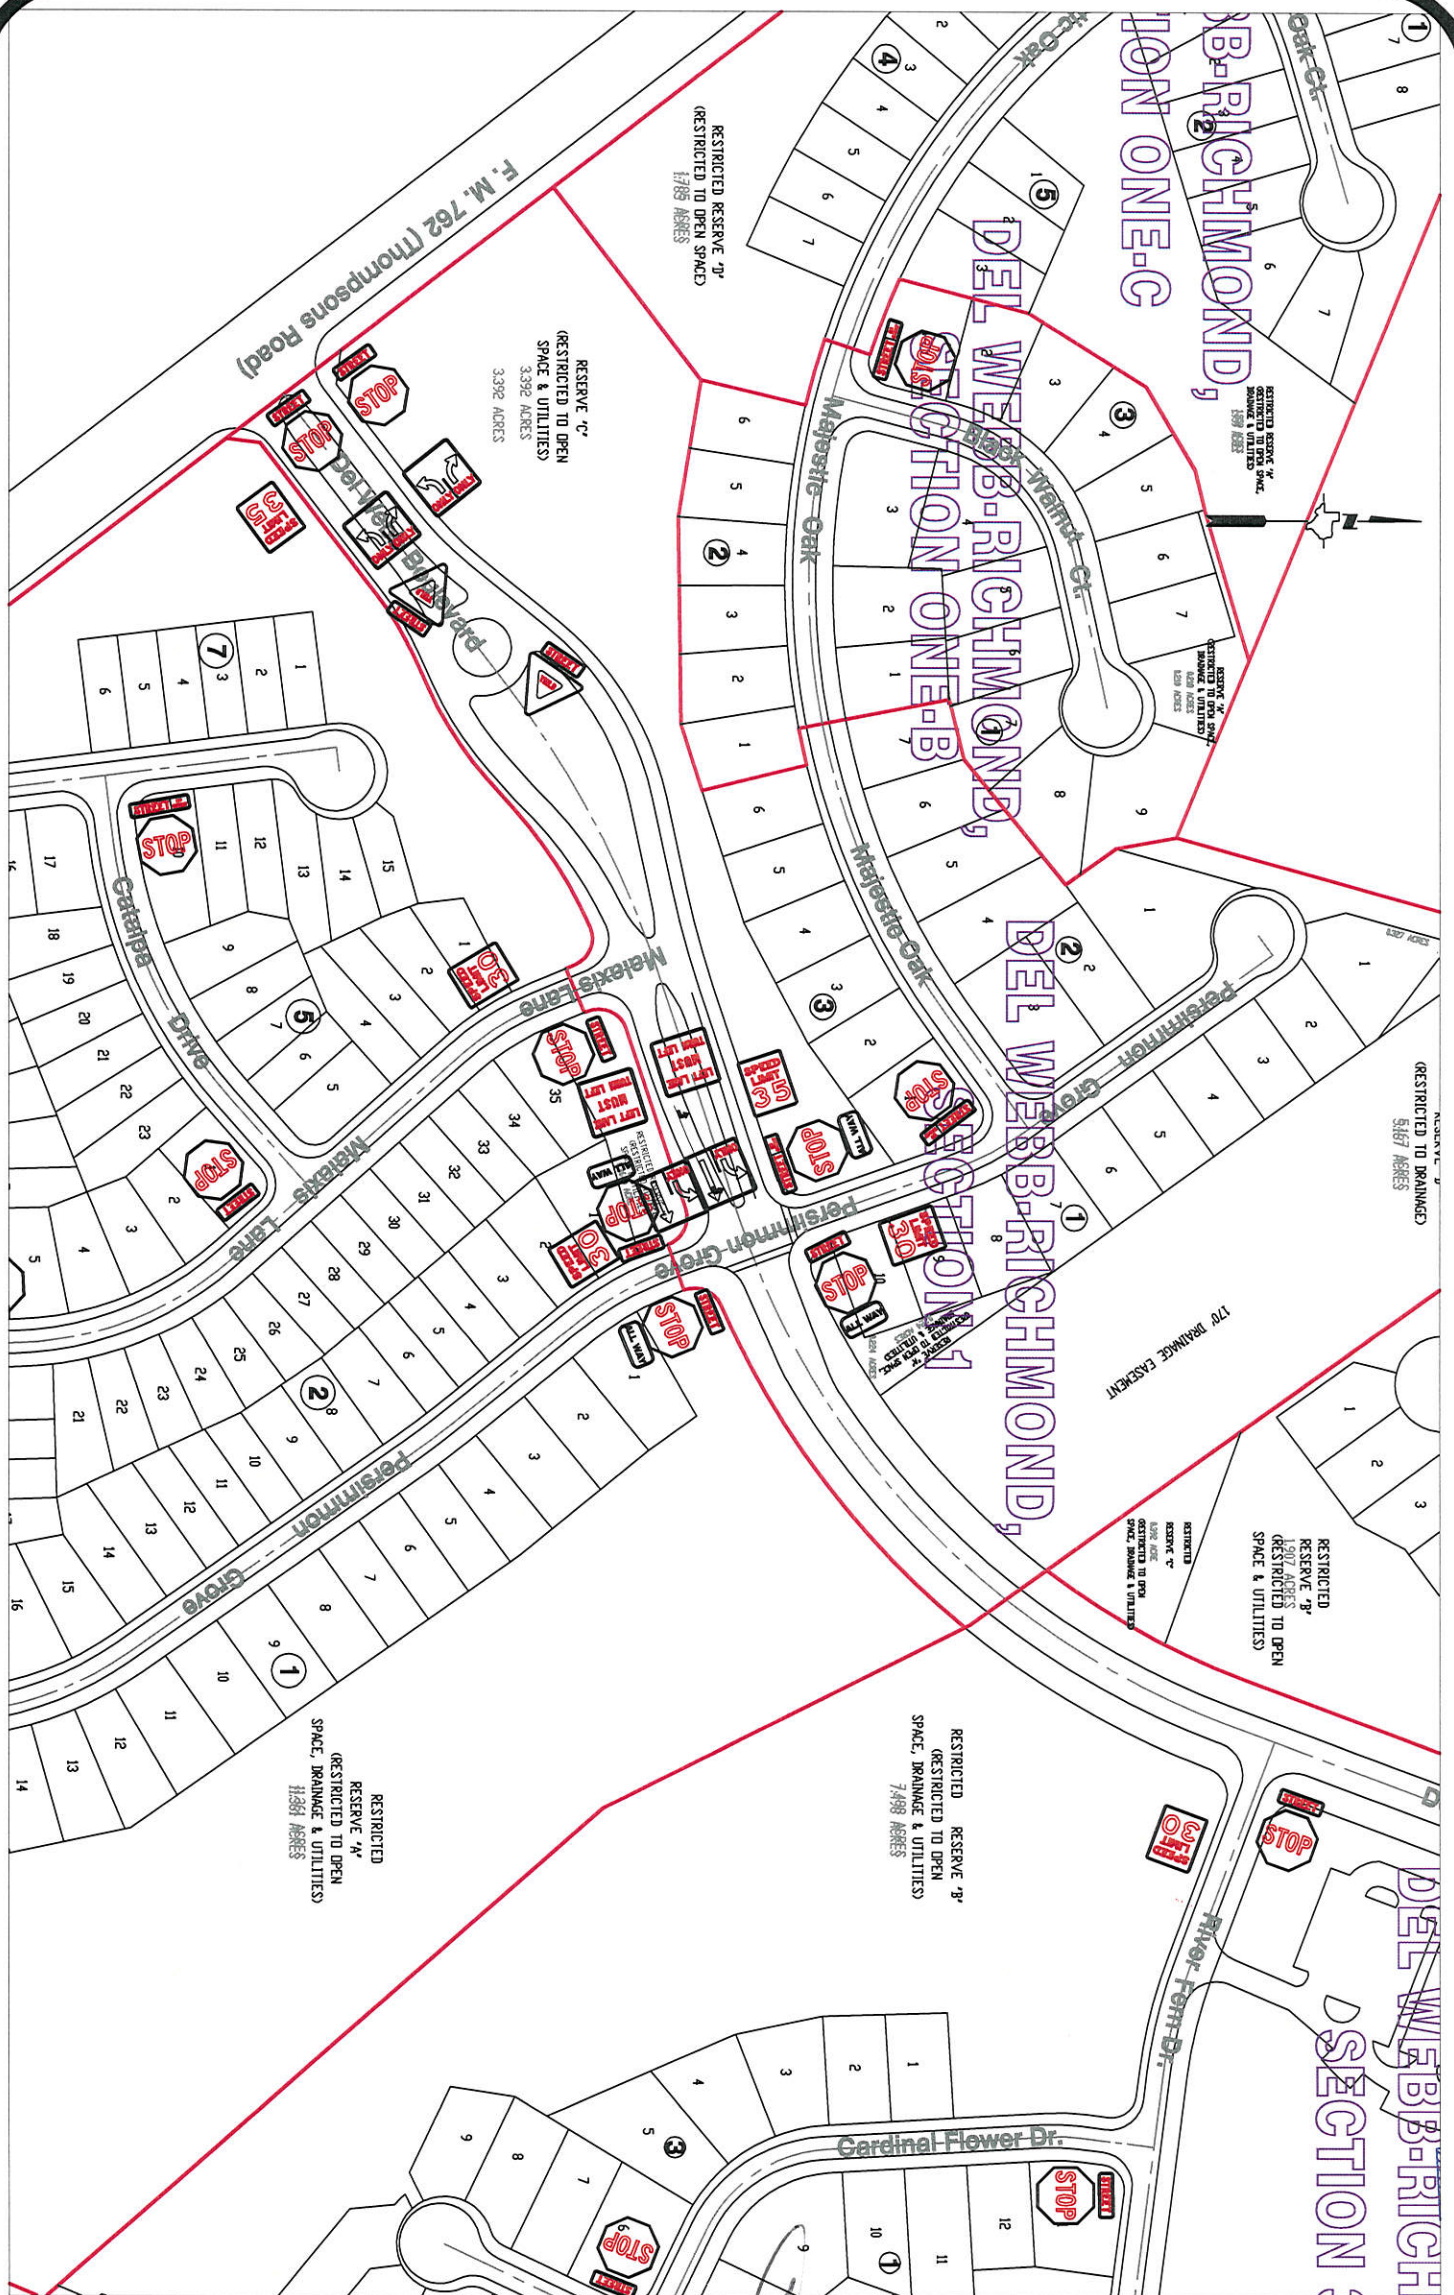

Note:

The purpose of this traffic control plan is to revise traffic control for Del Webb Boulevard with the addition of Left Turn Signs as indicated on the drawing.

Drawn By: L. Erdecka

Date: 10-2-15

Approved By: Gerald P. Wilson, PE

Date: *[Signature]*

Scale

1" = 200'-0"

**Del Webb Boulevard
Control Map and
Traffic Sign Layout**

Fort Bend County Engineering Dept.
301 Jackson Street
Richmond, Texas 77469