



Fort Bend County Engineering
FORT BEND COUNTY, TEXAS

Richard W. Stolleis, P.E.
County Engineer

November 13, 2015

Commissioner Richard Morrison
Fort Bend County Precinct 1
1517 Eugene Heimann Circle
Richmond, TX 77469


**RE: Del Webb-Richmond, Section 7 - Traffic Control Plan
Del Webb-Richmond, Section 8
Del Webb-Richmond, Section 9A
Del Webb-Richmond, Section 9B
Del Webb-Richmond, Section 17**

Dear Commissioner:

Fort Bend County Engineering has completed and recommends approval of the traffic control plan for the above referenced subdivision. The public hearing date for acceptance of the plan is being scheduled.

A copy of the traffic control plan is attached for your review. If you should have any questions, please give me a call.


Sincerely,


Jorge Salgado
Construction Inspector
Engineer Technician I

JS/clg

cc: Judge Robert E. Hebert, County Judge
Marc Grant - FBC Road & Bridge
Brian Fields - Signage Department
File

301 Jackson St., Suite 401 | Richmond, TX 77469
Phone 281-633-7500

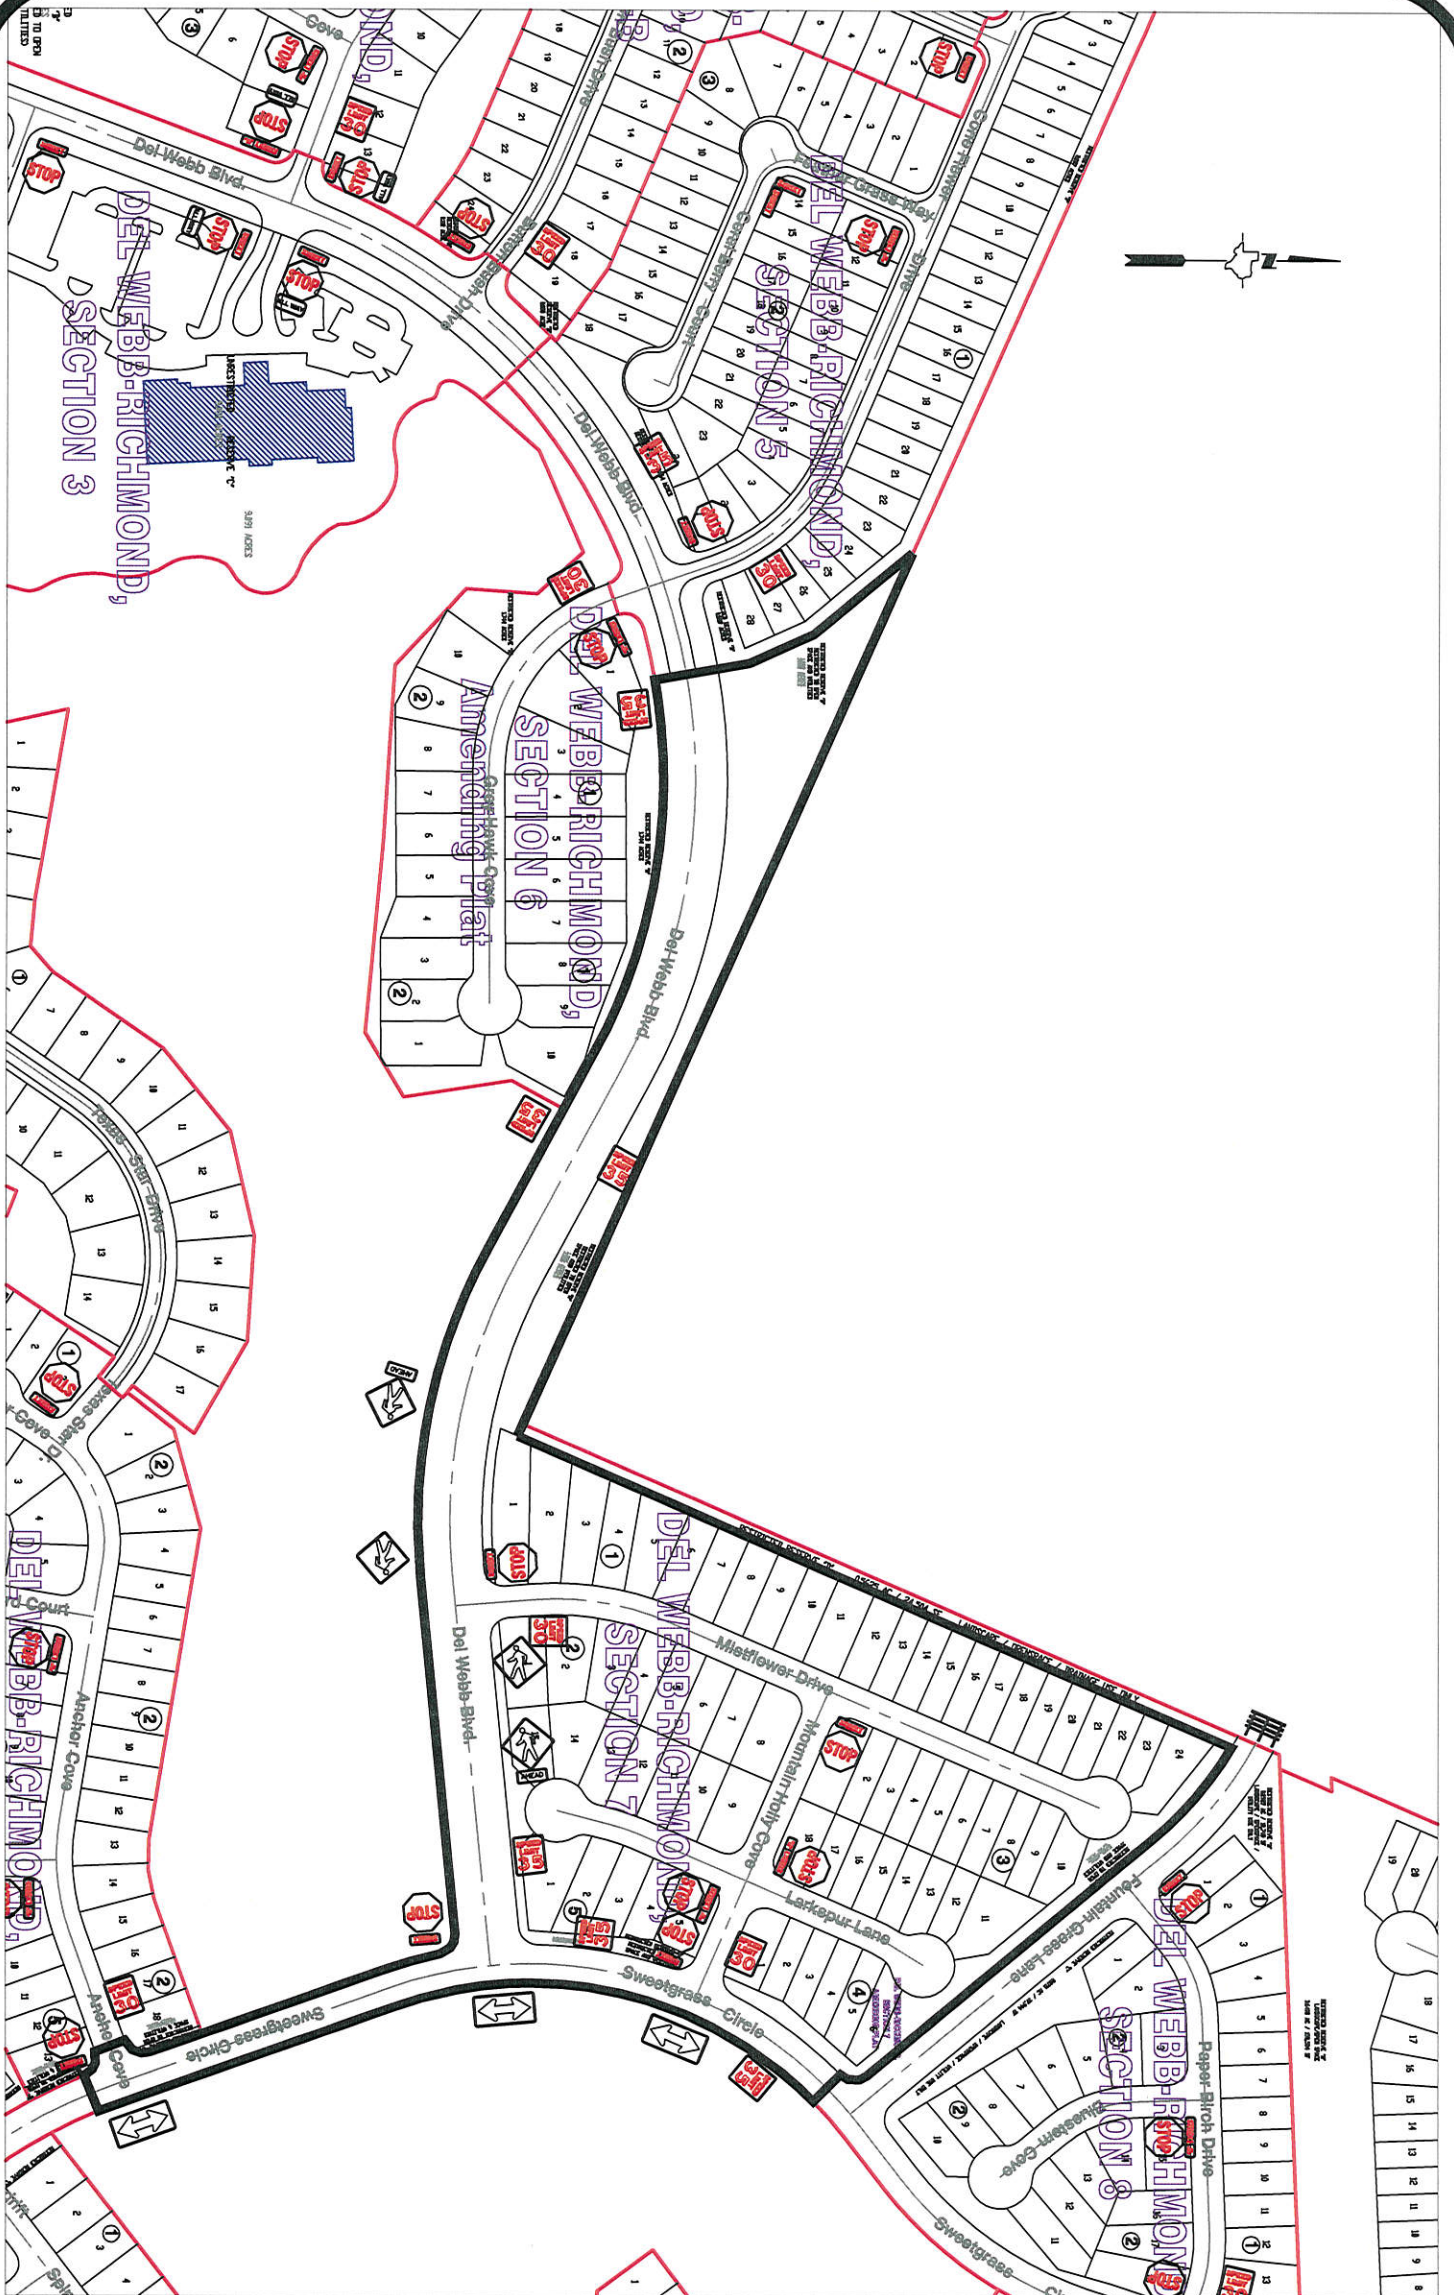

Note:

The purpose of this traffic control plan is to establish traffic control for Del Webb Richmond, Section 7.

Drawn By: L. Brdecka

Date: 11-16-15

Approved By: Rick J. Stalgie, PE PTOE

Date: *RJS 11/16/15*



Scale

1" = 300'-0"

Del Webb Richmond, Section 7

**Control Map and
Traffic Sign Layout**

Fort Bend County Engineering Dept.
301 Jackson Street
Richmond, Texas 77469

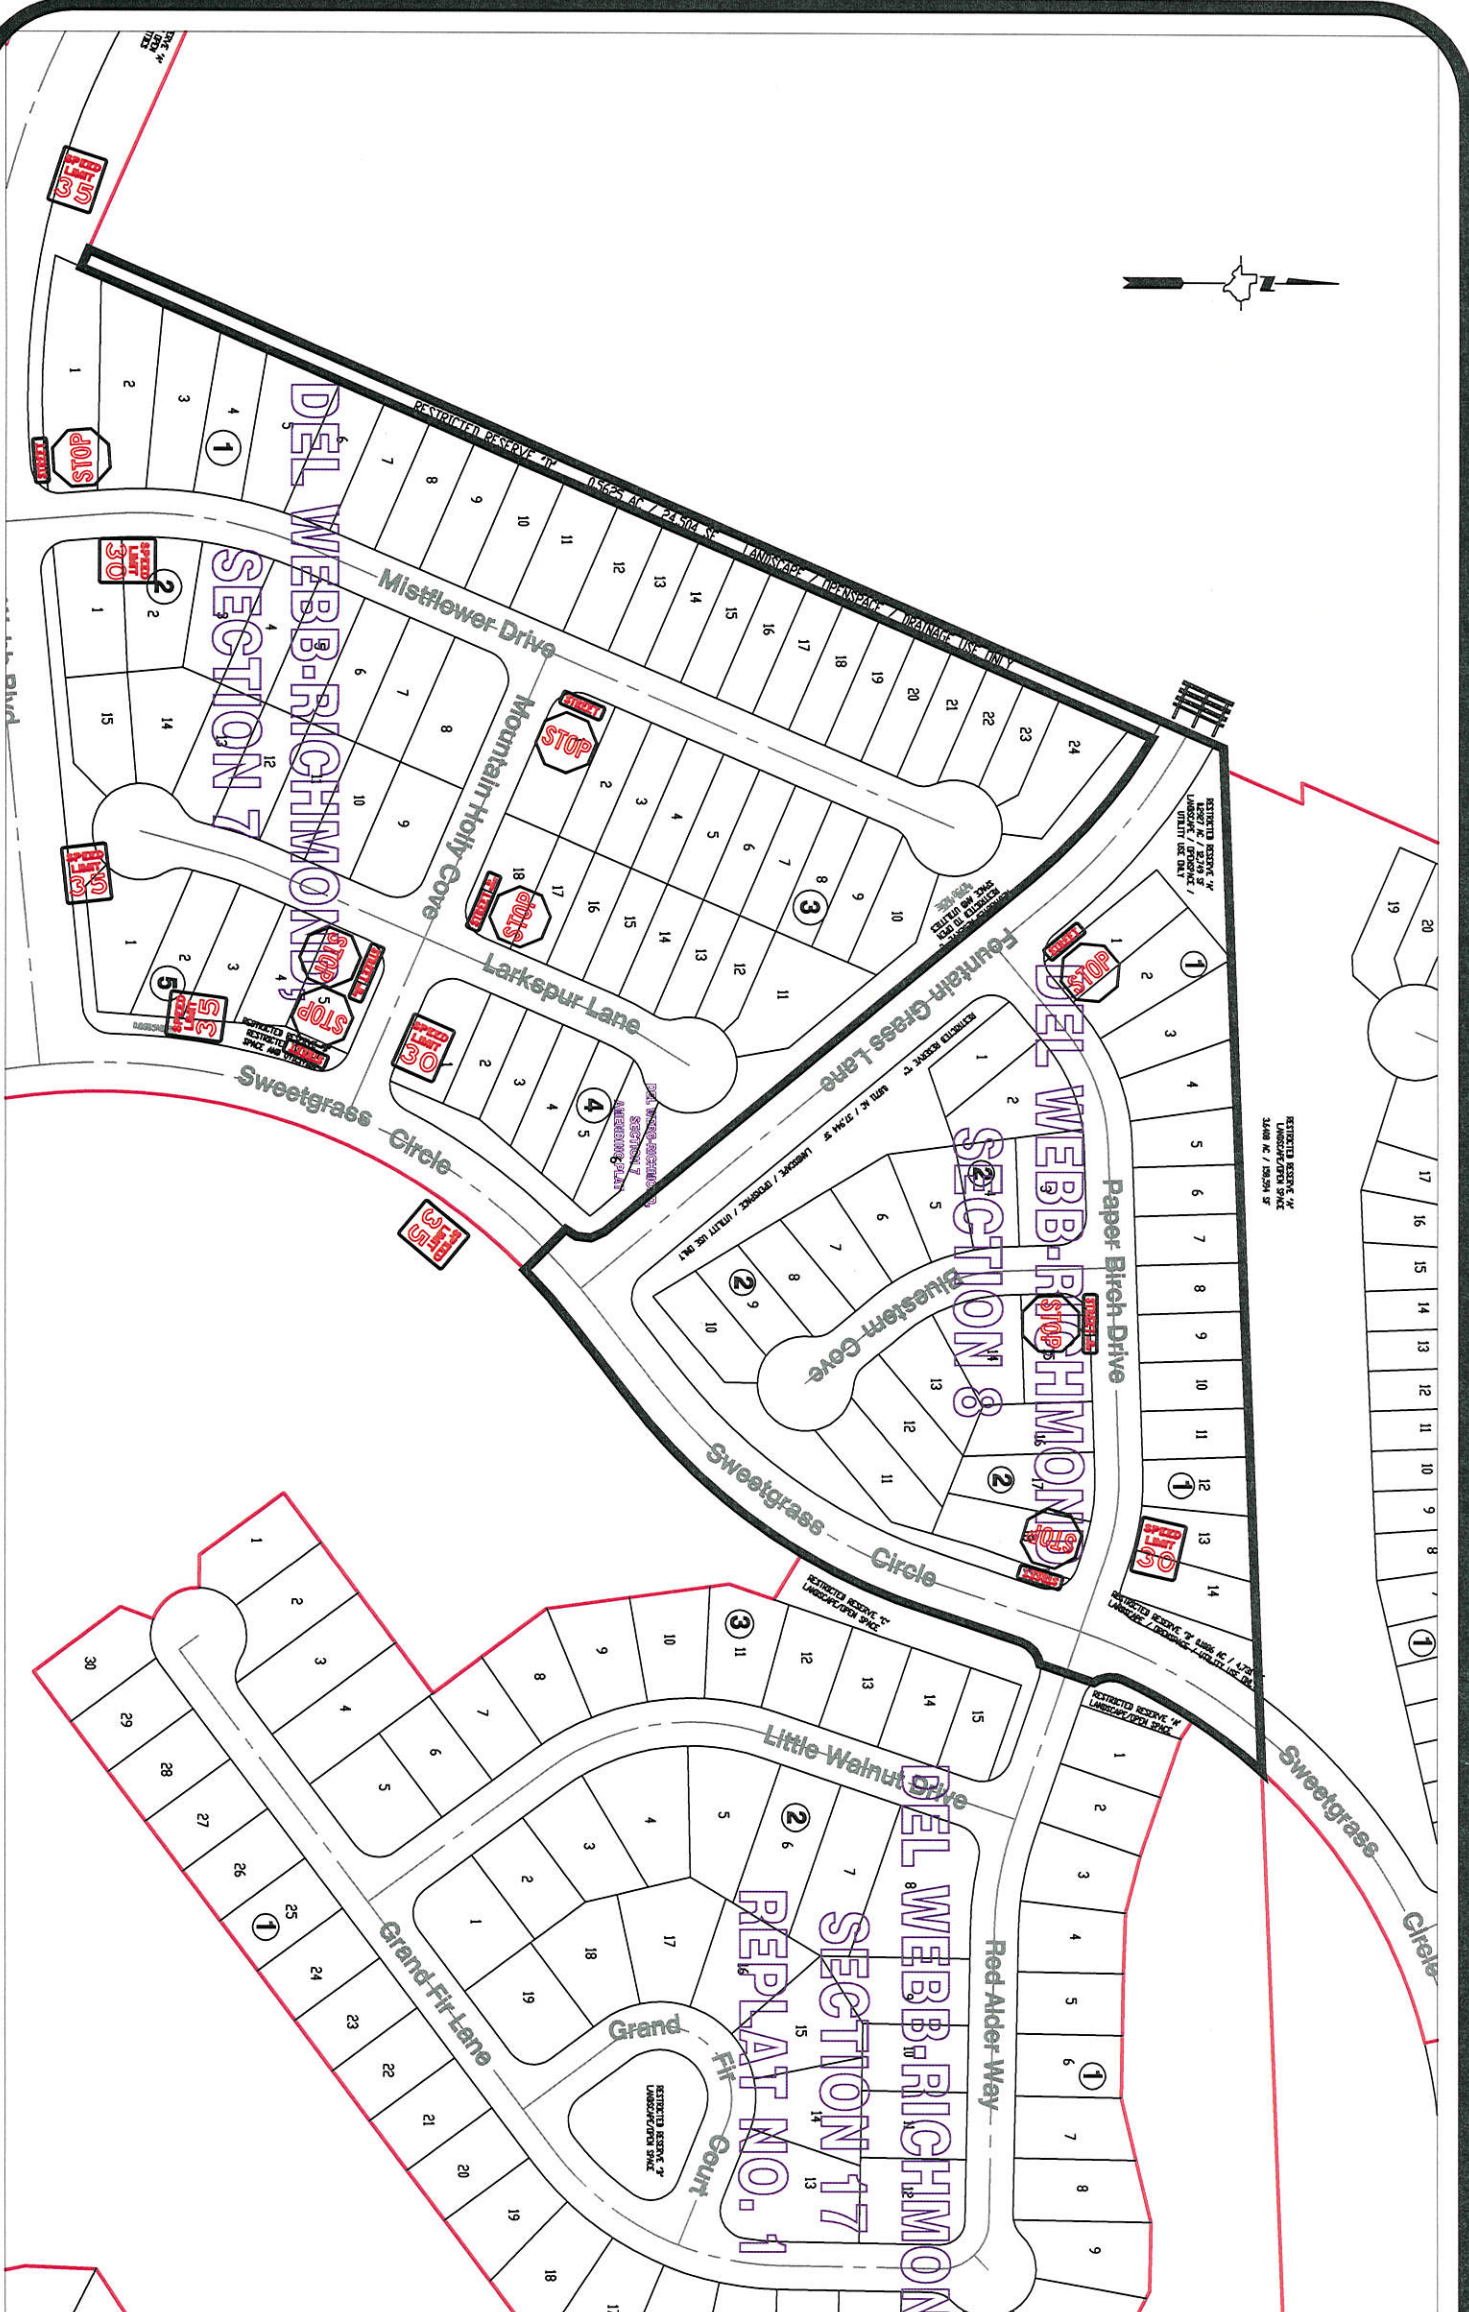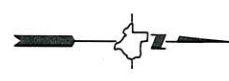

Note:


The purpose of this traffic control plan is to establish traffic control for Del Webb Richmond, Section 8.

JS 11/12/15

Drawn By: L. Brdecka
 Date: 11-10-15
 Approved By: Rick J. Staigle, PE PTOE
 Date: *RSS 11/12/15*
 Scale: 1" = 200'-0"

**Del Webb Richmond, Section 8
 Control Map and
 Traffic Sign Layout**

Fort Bend County Engineering Dept.
 301 Jackson Street
 Richmond, Texas 77469

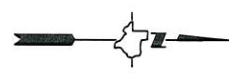

Note:



The purpose of this traffic control plan is to establish traffic control for Del Webb Richmond, Section 9A.

11/12/15

Drawn By: L. Brdecka
 Date: 11-10-15
 Approved By: Rick J. Staigle, PE PTOE
 Date: *RJS 11/12/15*
 Scale
 1" = 200'-0"

**Del Webb Richmond, Section 9A
 Control Map and
 Traffic Sign Layout**

Fort Bend County Engineering Dept.
 301 Jackson Street
 Richmond, Texas 77469

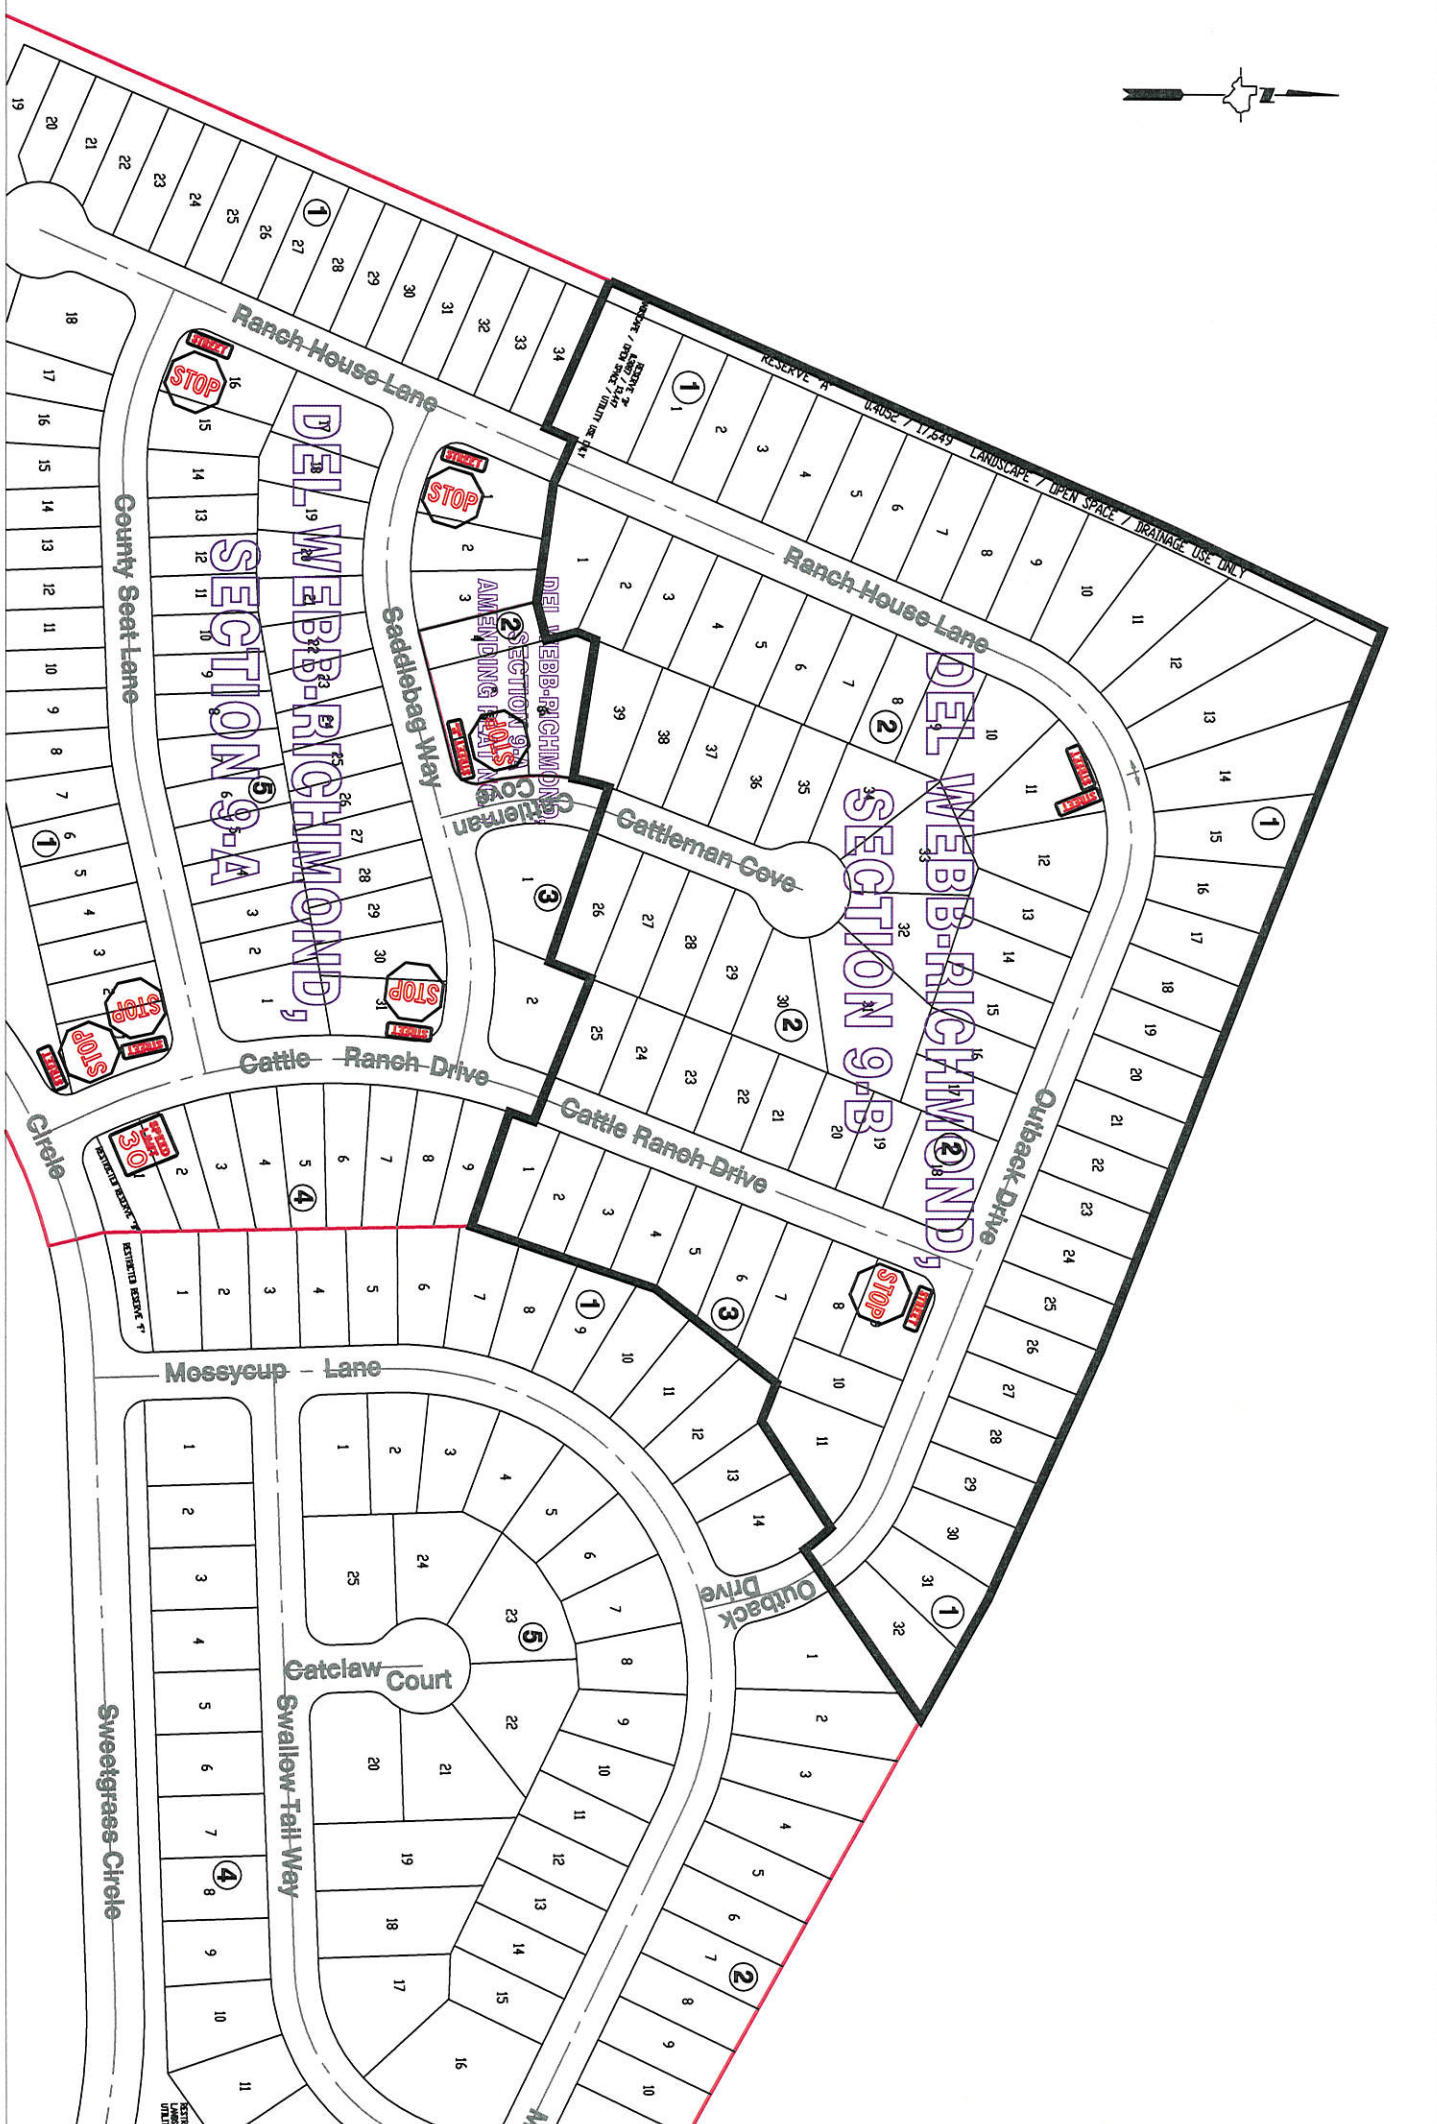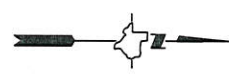

Note:


The purpose of this traffic control plan is to establish traffic control for Del Webb Richmond, Section 9B.

11/21/15

Drawn By: L. Brdecka
 Date: 11-10-15
 Approved By: Rick J. Stalgie, PE PTOE
 Date: *RJS 11/12/15*
 Scale
 1" = 200'-0"

**Del Webb Richmond, Section 9B
 Control Map and
 Traffic Sign Layout**

Fort Bend County Engineering Dept.
 301 Jackson Street
 Richmond, Texas 77469

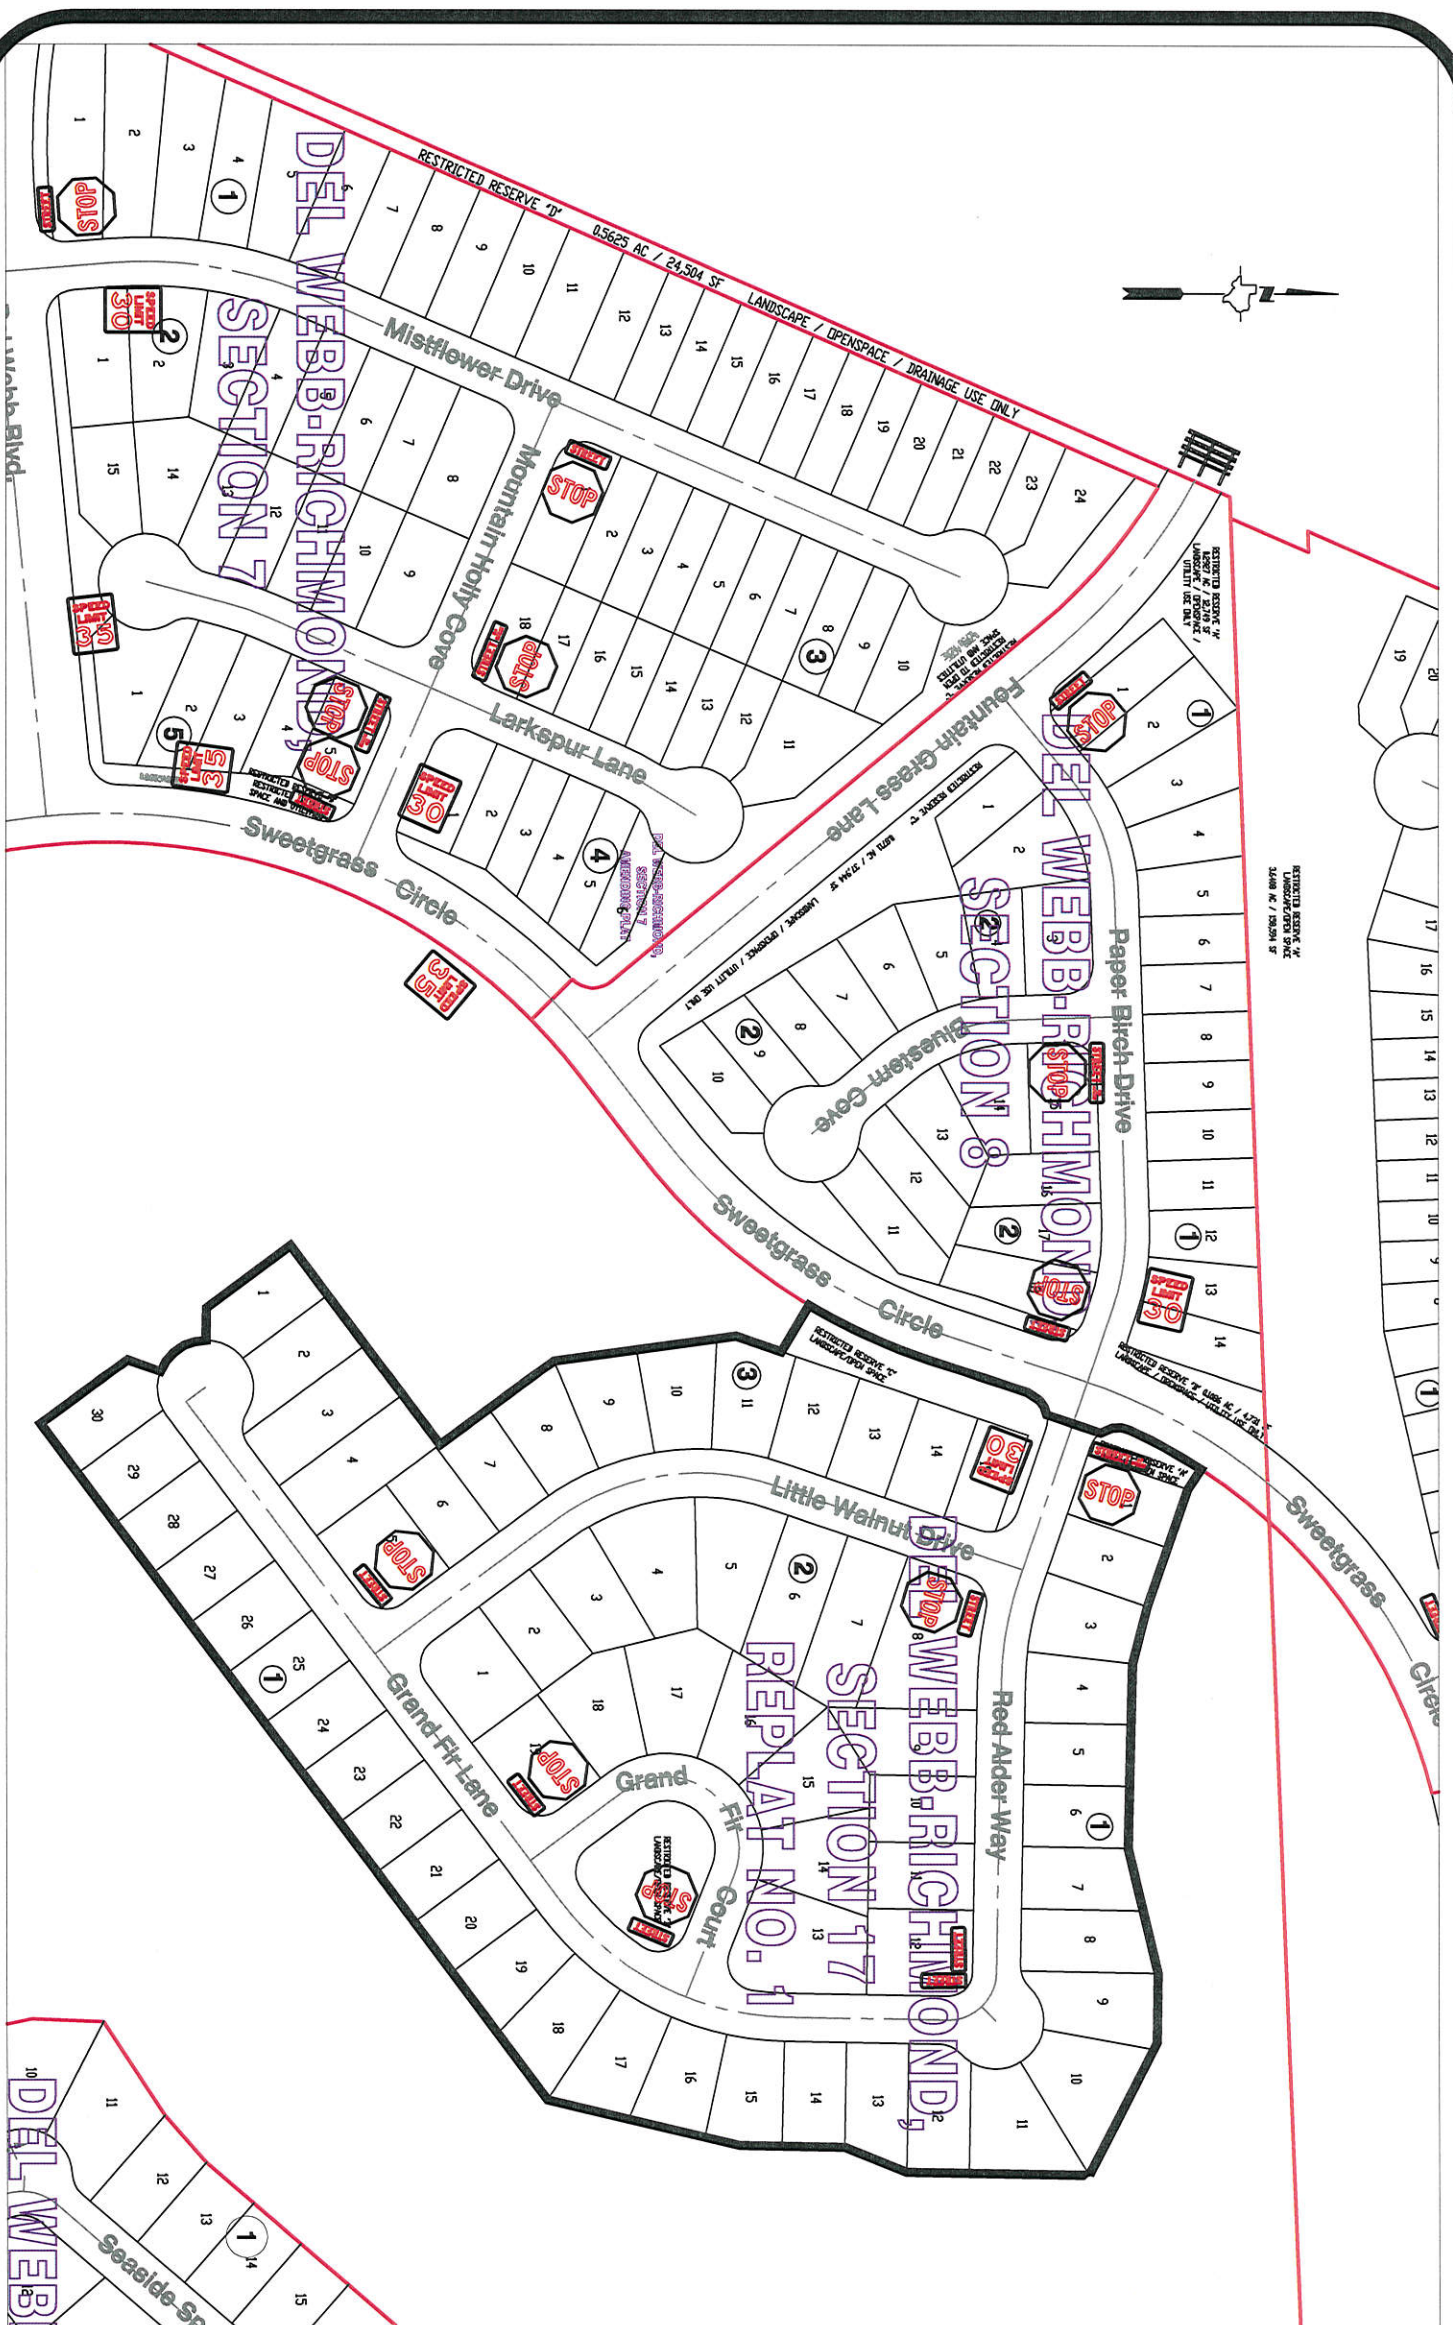

Note:

The purpose of this traffic control plan is to establish traffic control for Del Webb Richmond, Section 17.

11/2/15

Drawn By: L. Brdecka
 Date: 11-10-15
 Approved By: Rick J. Staigle, PE PTOE
 Date: *RJS 11/12/15*
 Scale
 1" = 200'-0"

**Del Webb Richmond, Section 17
 Control Map and
 Traffic Sign Layout**

Fort Bend County Engineering Dept.
 301 Jackson Street
 Richmond, Texas 77469