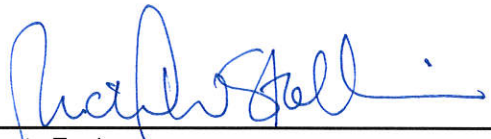


REVIEW BY FORT BEND COUNTY COMMISSIONERS COURT

On this 24th day of November, 2015, Commissioners Court came on to be heard and reviewed the accompanying notice of Byers Engineering / AT & T TEXAS Job Location 15646 Ennis RD, Sugar Land, TX 77498 Date 11/12/2015 Bond No. CH1-001686693-01, Permit No. 2015-4130 to make use of certain Fort Bend County property subject to, "A Revised Order Regulating the Laying, Construction, Maintenance, and Repair of Buried Cables, Conduits, and Pole Lines, In, Under, Across or Along Roads, Streets, Highways, and Drainage Ditches in Fort Bend County, Texas, Under the Jurisdiction of the Commissioners Court of Fort Bend County, Texas," as passed by the Commissioners Court of Fort Bend County, Texas the 3rd day of August, 1987, recorded in Volume _____ of the Minutes of the Commissioners Court of Fort Bend County, Texas, to the extent that such order is not inconsistent with Article 1436a, Vernon's Texas Civil Statutes. Upon Motion of Commissioner _____, seconded by Commissioner _____, duly put and carried, it is ORDERED, ADJUDGED AND DECREED that said notice of said above purpose is hereby acknowledged by the Commissioners Court of Fort Bend County, Texas, and that said notice be placed on record according to the regulation order thereof.

Notes:

1. Evidence of review by the Commissioners Court must be kept on the job site and failure to do so constitutes grounds for job shutdown.
2. Written notices are required:
 - a. 48 hours in advance of construction start up, and
 - b. when construction is completed and ready for final inspection
 Mail notices to: Permit Administrator
 Fort Bend County Engineering
 301 Jackson Street
 Richmond, Texas 77469
 281-633-7500
3. This permit expires one (1) year from date of permit if construction has not commenced.


By: 
County Engineer


Presented to Commissioners Court and approved.
Recorded in Volume _____
Minutes of Commissioners Court

By: N/A
Drainage District Engineer/Manager

Clerk of Commissioners Court


By: _____
Deputy

 NORTH ARROW	SPECIAL CIRCUITS N 6203 FORWARDED N PERMIT REQUIRED Y
OPERATING RANGE OF JOB STEPS TASK _____ TO _____ MFRC 85C	
TRANSMISSION ZONE RZ 0 CZ 0 TAPER CODE 63002	
CAUTION HIGH VOLTAGE AERIAL Y BURIED N KV 7.20	
HIGHWAY PERMIT NO. _____	
Utility CO EMT - CENTER POINT REP NAME _____ REP TEL NO. (713) 201-2222 POLE CONTACTS (+) 0 (-) 0	
Utility CO _____ REP NAME _____ REP TEL NO. _____ POLE CONTACTS (+) 0 (-) 0	
Utility CO _____ REP NAME _____ REP TEL NO. _____ POLE CONTACTS (+) 0 (-) 0	
PROJECT NO A00960L	
TOT. PRINTS 3 PRINT NO. 2 NPA/ANX: 281-498 PRT: 281498 EXCH. ALIEF TAX DIST. FG004 GEO LOC. W5498 ENGR. MR DRAWN MC TELEPHONE NO. (281) 561-4608 REC. REF. 240-285-31 MAP REF. 527U SCALE NONE ISSUE DATE _____ PROJ. TITLE 15446 ENNIS RD FIBER ASE REV. NUMBER _____ DATE REV. _____	

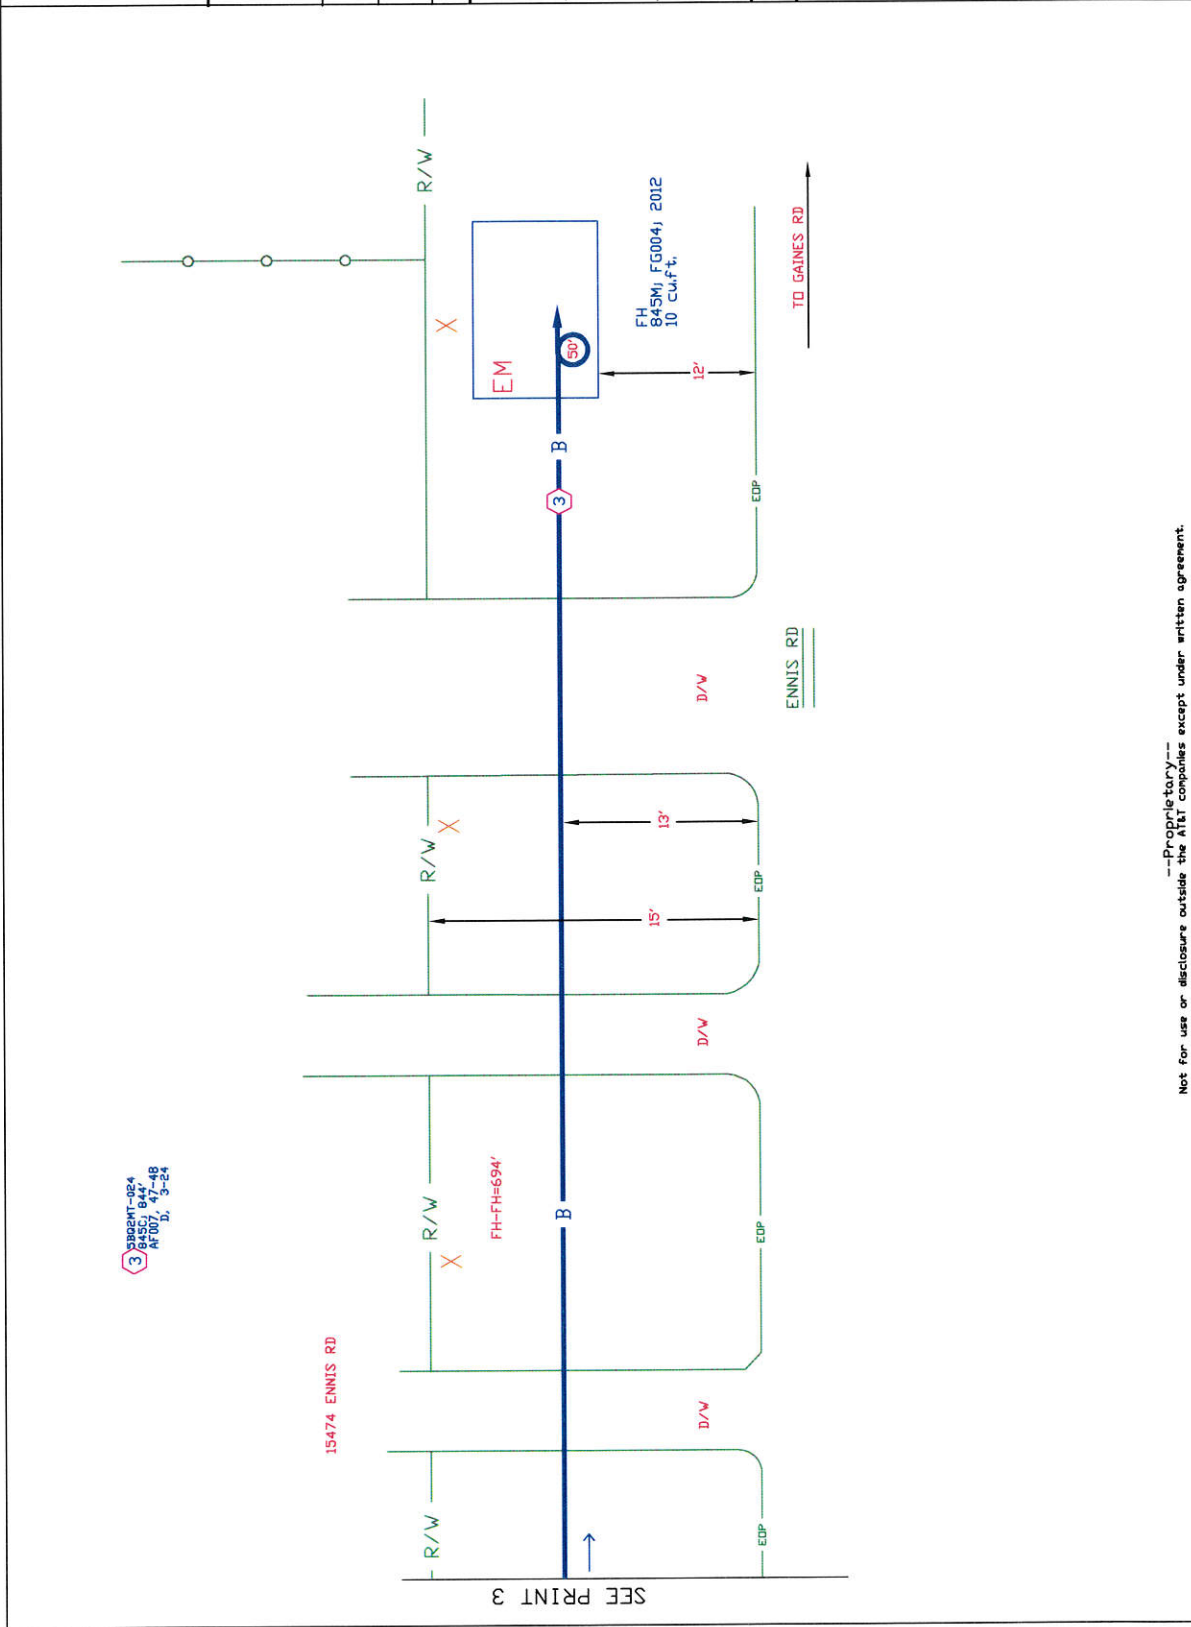

--Proprietary--
 Not for use or disclosure outside the AT&T companies except under written agreement.

SPECIAL CIRCUITS **N**
 6203 **N**
 FORWARDED **N**
 PERMIT REQUIRED **Y**



NORTH ARROW

OPERATING RANGE OF JOB STEPS
 TASK _____ TO _____
 MFRC **98C**

TRANSMISSION ZONE
 RZ **0** CZ **0** TAPER CODE **42002**

CAUTION HIGH VOLTAGE
 AERIAL **1** BURIED **N**


HIGHWAY PERMIT NO.
 Utility CO **CENT - CENTER POINT**
 REP NAME
 REP TEL NO. (710) 201-2222
 POLE CONTACTS (+) **0** (-) **0**

Utility CO
 REP NAME
 REP TEL NO.
 POLE CONTACTS (+) **0** (-) **0**

Utility CO
 REP NAME
 REP TEL NO.
 POLE CONTACTS (+) **0** (-) **0**

PROJECT NO **A0096L**

TOT. PRINTS **3** PRINT NO. **3**
 NPA/NNX: **281-498** PRT: **281498**
 EXCH. **ALIEF**
 TAX DIST. **FG004**
 GEO LOC. **065498**
 ENGR. **HB** DRAWN/IC
 TELEPHONE NO. (281) 561-4608
 REC. REF. **240-285-31&240-280-38**
 MAP REF. **3270**
 SCALE **NONE**
 ISSUE DATE
 PROJ TITLE **15646 ENNIS RD FIBER ASE**
 REV. NUMBER
 DATE REV.

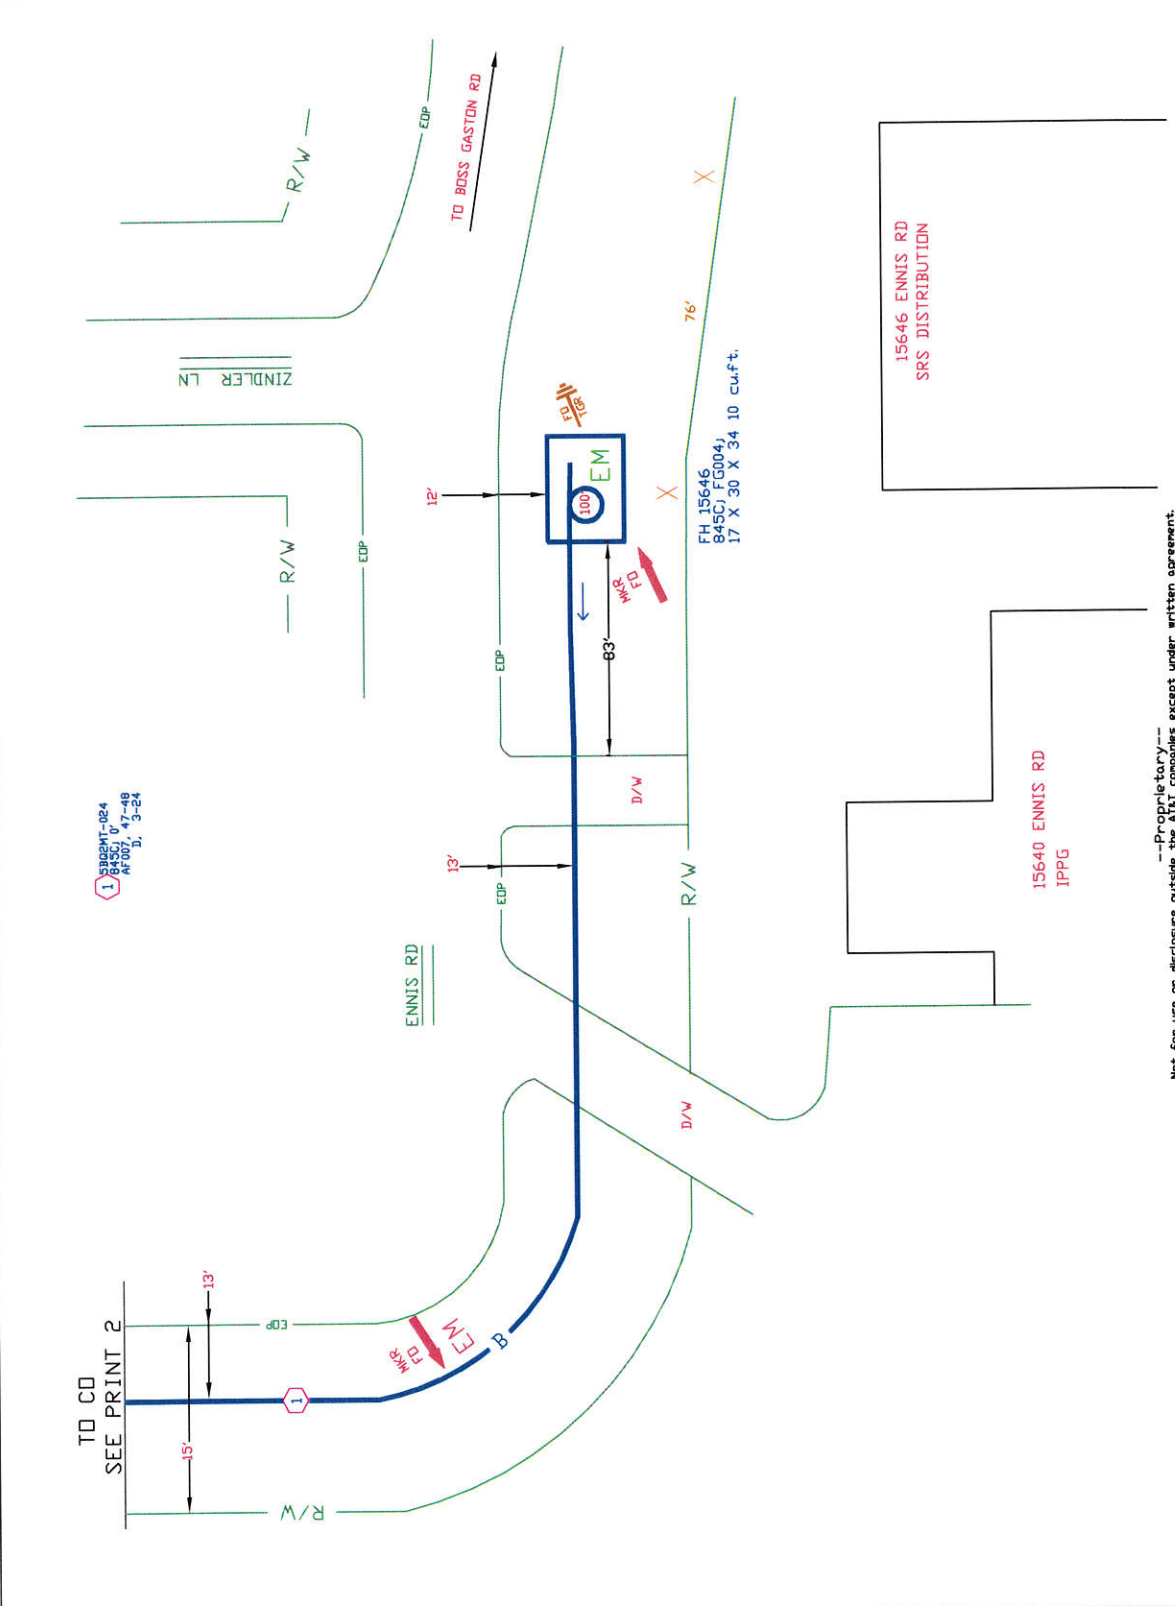

Not for use or disclosure outside the ATEI companies except under written agreement.