



Fort Bend County Engineering
FORT BEND COUNTY, TEXAS

Richard W. Stolleis, P.E.
County Engineer

January 12, 2016

Commissioner James Patterson
Fort Bend County Precinct 4
12919 Dairy Ashford Road Ste 200
Sugar Land, TX 77478

**RE: Avalon at Riverstone, Section 11-A - Traffic Control Plan
Alden Springs at Riverstone, Section 2**

Dear Commissioner:

Fort Bend County Engineering has completed and recommends approval of the traffic control plan for the above referenced subdivision. The public hearing date for acceptance of the plan is being scheduled.

A copy of the traffic control plan is attached for your review. If you should have any questions, please give me a call.

Sincerely,

A handwritten signature in black ink, appearing to read "Jorge Salgado", is written over a horizontal line. The signature is stylized and fluid.

Jorge Salgado
Construction Inspector
Engineer Technician I

JS/clg

cc: Judge Robert E. Hebert, County Judge
Marc Grant - FBC Road & Bridge
Brian Fields - Signage Department
File



ALON DRIVE
SE 1 AT
RSTONE

ON AT
STONE,
ON 11-B

AVALON AT
RIVERSTONE,
SECTION 10-A

AVALON AT
RIVERSTONE,
SECTION 15-A

AVALON AT
RIVERSTONE,
SECTION 11-A



Note:

The purpose of this traffic control plan is to establish traffic control for Avalon at Riverstone, Section 11-A.

Drawn By: L. Brdecka

Date: 1-12-16

Approved By: Rick J. Stalgie, PE PTOE

Date: *RJS* 1/12/16

Scale

1" = 200'-0"

Avalon at Riverstone,
Section 11-A
Control Map and
Traffic Sign Layout


Fort Bend County Engineering Dept.
301 Jackson Street
Richmond, Texas 77469



ALDEN SPRINGS WINDING V
AT RIVERSTONE, LANE
SECTION 1

ALDEN SPRINGS
AT RIVERSTONE,
SECTION 2

MARBLE BEND
AT RIVERSTONE,
SECTION 1

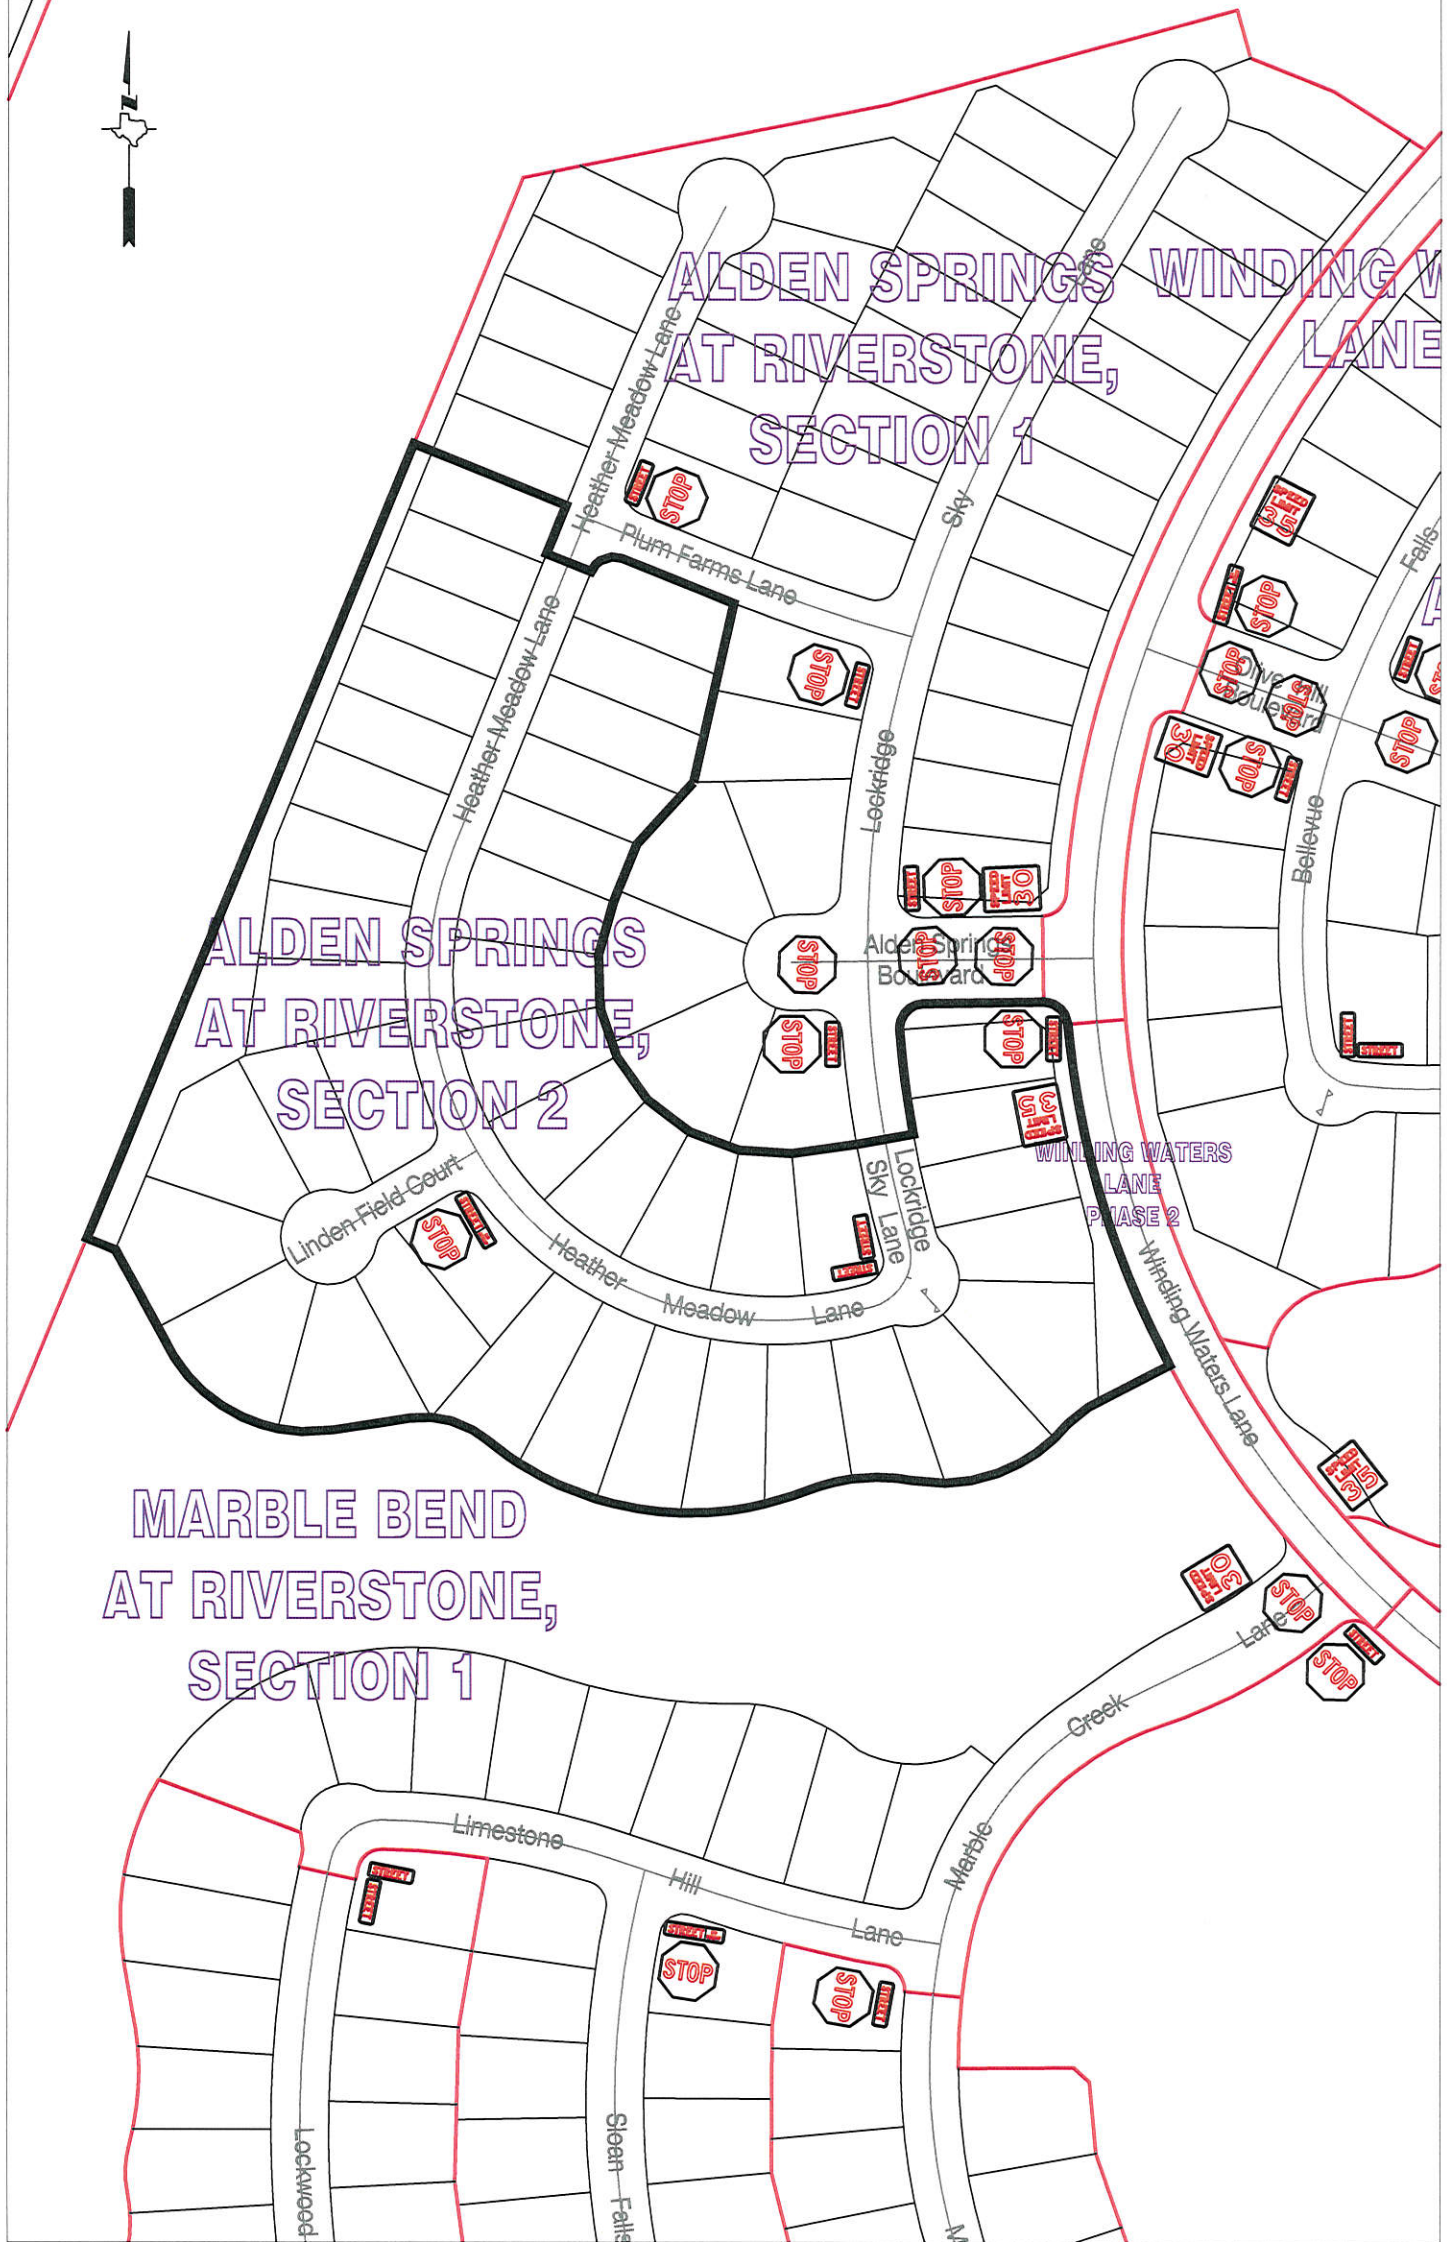

Note:

The purpose of this traffic control plan is to establish traffic control for Alden Springs at Riverstone, Section 2.

Drawn By: L. Brdecka

Date: 1-12-16

Approved By: Rick J. Staigle, PE PTOE

Date: *RS* 1/12/16

Scale

1" = 200'-0"

**Alden Springs at Riverstone,
Section 2**

**Control Map and
Traffic Sign Layout**

Fort Bend County Engineering Dept.
301 Jackson Street
Richmond, Texas 77469