

REVIEW BY FORT BEND COUNTY COMMISSIONERS COURT

On this 26th day of January, 2016, Commissioners Court came on to be heard and reviewed the accompanying notice

of Millis Equipment Rental, LLC

Job Location Harvest Corner Dr & Harvest Garden Blvd, Richmond, TX 77406

Date 1/12/2016 Bond No. 106404933, Permit No. 2016-5000 to make use of certain Fort Bend County property subject to, "A Revised Order Regulating the Laying, Construction, Maintenance, and Repair of Buried Cables, Conduits, and Pole Lines, In, Under, Across or Along Roads, Streets, Highways, and Drainage Ditches in Fort Bend County, Texas, Under the Jurisdiction of the Commissioners Court of Fort Bend County, Texas," as passed by the Commissioners Court of Fort Bend County, Texas the 3rd day of August, 1987, recorded in Volume _____ of the Minutes of the Commissioners Court of Fort Bend County, Texas, to the extent that such order is not inconsistent with Article 1436a, Vernon's Texas Civil Statutes. Upon Motion of Commissioner _____, seconded by Commissioner _____,

duly put and carried, it is ORDERED, ADJUDGED AND DECREED that said notice of said above purpose is hereby acknowledged by the Commissioners Court of Fort Bend County, Texas, and that said notice be placed on record according to the regulation order thereof.

Notes:

1. Evidence of review by the Commissioners Court must be kept on the job site and failure to do so constitutes grounds for job shutdown.
2. Written notices are required:
 - a. 48 hours in advance of construction start up, and
 - b. when construction is completed and ready for final inspectionMail notices to: Permit Administrator
Fort Bend County Engineering
301 Jackson Street
Richmond, Texas 77469
281-633-7500
3. This permit expires one (1) year from date of permit if construction has not commenced.

By: _____

County Engineer

N/A

By: _____

Drainage District Engineer/Manager

Presented to Commissioners Court and approved.

Recorded in Volume _____

Minutes of Commissioners Court

Clerk of Commissioners Court

By: _____

Deputy

County of Fort Bend
Engineering Department

301 Jackson Street
Richmond, Texas 77469

Johnny Ortega
Permit Administrator

Phone: (281) 633-7500

**Permit Application Review Form For
Cable, Conduit, and Pole Line Activity
In Fort Bend County**

Permit No. 2016-5000

The following "Notice of Proposed Cable, Conduit, and/or Pole Line activity in Fort Bend County" and accompanying attachments have been reviewed and the notice conforms to appropriate regulations set by Commissioner's Court of Fort Bend County, Texas.

<u> X </u>	(1) Complete Application Form:	
	<u> X </u>	a. Name of road, street, and/or drainage ditch affected.
	<u> X </u>	b. Vicinity map showing course of directions
	<u> X </u>	c. Plans and specifications
<u> X </u>	(2) Bond:	
		District Attorney, approval when applicable.
		Perpetual bond currently posted.
		No: _____
		Amount: _____
	<u> X </u>	Performance bond submitted.
		No: 106404933
		Amount: \$5,000.00
		Cashier's Check
		No: _____
		Amount: _____
<u> </u>	(3) Verbal permission given for emergencies, to start construction before approved in Commissioner's Court.	
	<u>Precinct Engineer Acknowledgment</u>	<u> </u> Date
	<u>Precinct Commissioner Acknowledgment</u>	<u> </u> Date
	(4)	
	Drainage District Approval when applicable	
We have reviewed this project and agree it meets minimum requirements.		
<u> Johnny Ortega CFM</u>		<u> </u> Date

**PERFORMANCE BOND COVERING ALL CABLE, CONDUIT AND/OR POLE LINE
ACTIVITY IN, UNDER, ACROSS OR ALONG FORT BEND COUNTY ROAD**

AUTHORIZED

BOND NO. 106404933

THE STATE OF TEXAS

§

KNOW ALL MEN BY THESE PRESENTS:

COUNTY OF FORT BEND

§

THAT WE, Millis Equipment Rental, LLC whose address is 931 Pheasant Valley Dr., Suite 200, Missouri City, Texas 77489 Texas, hereinafter called the Principal, And Travelers Casualty and Surety Company of America, a Corporation existing under and by virtue of the laws of the state of Connecticut and authorized to do an indemnifying business in the state of Texas, and whose principal office is located at One Tower Square, Hartford, Connecticut 06183, whose officer residing in the State of Texas, authorized to accept service in all suits and actions brought whining said state is Texas and Whose address is 1301 E. Collins Blvd., Suite 111C, Richardson, Tx 75081, hereinafter called the Surety, and held and firmly bound unto, Robert e. Hebert, County Judge of Fort Bend County, Texas, or his successors in office, in the full sum of Five Thousand Dollars & No/100's Dollars (\$ 5,000.00) current, lawful money of the United Stated of America, to be paid to said Robert E. Hebert, County Judge of Fort Bend County, Texas, or his successors in office, to which payment well and truly to be made and done, we, the undersigned, bind ourselves and each of us, our heirs, executors, administrators, successors, assigns, and legal representatives, jointly and severally, by these presents.

THE CONDITION OF THIS BOND IS SUCH THAT, WHEREAS, the above bounden principal contemplates laying, constructing, maintaining and/or repairing one or more cables, conduits, and/or pole lines in, under, across and/or along roads, streets and highways, commercial driveway and median openings or modifications in the County of Fort Bend, and the State of Texas, under the jurisdiction of the Commissioners' Court of Fort Bend County, Texas, pursuant to the Commissioners' Court order adopted on the 1st day of December, A.D. 1980, recorded in Volume 13, of the Commissioners' Court Minutes of Fort Bend County, Texas, regulating same, which Commissioners' Court order is hereby referred to and made a part hereof for all purposes as though fully set out herein;

AND WHEREAS, the principal desires to provide Fort Bend County with a performance bond covering all such cable, conduit and/or pole line activity, commercial driveway and median openings or modifications;

NOW, THEREFORE, if the above bounden principal shall faithfully perform all its cable, conduit and/or pole line activity (including, but not limited to the laying, construction, maintenance and/or repair of cables, conduits and/or pole lines) in, under, across and/or along roads, streets and highways, commercial driveway and median openings or modifications in the County of Fort Bend and State of Texas, under the jurisdiction of the Commissioners Court of Fort Bend County, Texas, pursuant to and in accordance with minimum requirements and conditions of the above mentioned Commissioners' Court order set forth and specified to be by said principal done and performed, at the time and in the manner therein specified, and shall pay over and make good and reimburse Fort Bend County, all loss and damages which Fort Bend County may sustain by reason of any failure or default on the part of said principal, then this obligation shall be null and void, otherwise to remain in full force and effect.

This bond is payable at the County Courthouse in the County of Fort Bend and State of Texas.

It is understood that at any time Fort Bend County deems itself insecure under this bond, it may require further and/or additional bonds of the principal.

EXECUTED this 8th day of January, 20 16.

Millis Equipment Rental, LLC
PRINCIPAL

BY

Travelers Casualty and Surety Company of America
SURETY

BY Roxanne G. Hebert, Attorney-in-Fact



POWER OF ATTORNEY

Farmington Casualty Company
 Fidelity and Guaranty Insurance Company
 Fidelity and Guaranty Insurance Underwriters, Inc.
 St. Paul Fire and Marine Insurance Company
 St. Paul Guardian Insurance Company

St. Paul Mercury Insurance Company
 Travelers Casualty and Surety Company
 Travelers Casualty and Surety Company of America
 United States Fidelity and Guaranty Company

Attorney-In Fact No. 230155

Certificate No. 006596779

KNOW ALL MEN BY THESE PRESENTS: That Farmington Casualty Company, St. Paul Fire and Marine Insurance Company, St. Paul Guardian Insurance Company, St. Paul Mercury Insurance Company, Travelers Casualty and Surety Company, Travelers Casualty and Surety Company of America, and United States Fidelity and Guaranty Company are corporations duly organized under the laws of the State of Connecticut, that Fidelity and Guaranty Insurance Company is a corporation duly organized under the laws of the State of Iowa, and that Fidelity and Guaranty Insurance Underwriters, Inc., is a corporation duly organized under the laws of the State of Wisconsin (herein collectively called the "Companies"), and that the Companies do hereby make, constitute and appoint

Kurt A. Risk, Sue Kohler, Sharon Cavanaugh, Misty D. Amaya, Francine Hay, David R. Groppell, Sharen R. Groppell, Roxanne G. Hebert, and Beverly A. Ireland

of the City of Houston, State of Texas, their true and lawful Attorney(s)-in-Fact, each in their separate capacity if more than one is named above, to sign, execute, seal and acknowledge any and all bonds, recognizances, conditional undertakings and other writings obligatory in the nature thereof on behalf of the Companies in their business of guaranteeing the fidelity of persons, guaranteeing the performance of contracts and executing or guaranteeing bonds and undertakings required or permitted in any actions or proceedings allowed by law.

IN WITNESS WHEREOF, the Companies have caused this instrument to be signed and their corporate seals to be hereto affixed, this 12th day of November, 2015.

Farmington Casualty Company
 Fidelity and Guaranty Insurance Company
 Fidelity and Guaranty Insurance Underwriters, Inc.
 St. Paul Fire and Marine Insurance Company
 St. Paul Guardian Insurance Company

St. Paul Mercury Insurance Company
 Travelers Casualty and Surety Company
 Travelers Casualty and Surety Company of America
 United States Fidelity and Guaranty Company



State of Connecticut
 City of Hartford ss.

By: Robert L. Raney
 Robert L. Raney, Senior Vice President

On this the 12th day of November, 2015, before me personally appeared Robert L. Raney, who acknowledged himself to be the Senior Vice President of Farmington Casualty Company, Fidelity and Guaranty Insurance Company, Fidelity and Guaranty Insurance Underwriters, Inc., St. Paul Fire and Marine Insurance Company, St. Paul Guardian Insurance Company, St. Paul Mercury Insurance Company, Travelers Casualty and Surety Company, Travelers Casualty and Surety Company of America, and United States Fidelity and Guaranty Company, and that he, as such, being authorized so to do, executed the foregoing instrument for the purposes therein contained by signing on behalf of the corporations by himself as a duly authorized officer.

In Witness Whereof, I hereunto set my hand and official seal.
 My Commission expires the 30th day of June, 2016.



Marie C. Tetreault
 Marie C. Tetreault, Notary Public



IMPORTANT NOTICE

TO OBTAIN INFORMATION OR MAKE A COMPLAINT:

You may contact Travelers Casualty & Surety Company of America, Travelers Casualty & Surety Company, Travelers Indemnity Company, Standard Fire Insurance Company and/or Farmington Casualty Company for information or to make a complaint at:

Travelers Bond
Attn: Claims
1500 Market Street
West Tower, Suite 2900
Philadelphia, PA 19102

(267) 675-3130
(267) 675-3102 Fax

You may contact the Texas Department of Insurance to obtain the information on companies, coverages, rights or complaints at:


Texas Department of Insurance
P.O. Box 149104
Austin, TX 78714-9104

(800) 252-3439

ATTACH THIS NOTICE TO YOUR BOND. This notice is for information only and does not become a part or a condition of the attached document and is given to comply with Section 2253-021, Government Code, and Section 53.202, Property Code, effective September 1, 2001.

CONSTRUCTION OF SITE WORK

IN FOR FORT BEND COUNTY MUNICIPAL UTILITY DISTRICT No. 134D

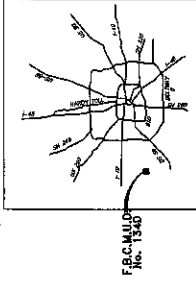

F.B.C. MAP
No. 134D

FORT BEND COUNTY ENGINEER

ENGINEER: *W. J. STOLER, P.E.*

DATE: *11/2/16*

THESE SPECIFICATIONS ARE VOID IF CONSTRUCTION
HAS NOT COMMENCED IN ONE (1) YEAR FROM
DATE OF APPROVAL


APPROVED: *[Signature]*

DATE: *11/2/16*

HARVEST GREEN RECREATION CENTER

INDEX OF DRAWINGS

SHEET No.	TITLE
1	COVER SHEET & INDEX
2	UTILITY PLAN
3	DRAINAGE PLAN
4	DRAINAGE CALCULATION TABLES
5	DIMENSION AND PAVING PLAN
6	FIRE ACCESS ROAD
7	GRAZING PLAN
8	GENERAL CONSTRUCTION NOTES
	DETAILS
9	MISCELLANEOUS DETAILS I
10	MISCELLANEOUS DETAILS II
11	MISCELLANEOUS DETAILS III
12	PAVEMENT MARKING DETAILS
13	STORM WATER POLLUTION PREVENTION PLAN
14	STORM WATER POLLUTION PREVENTION PLAN DETAILS
15	TWOOT PED-12 CURB RAMPS

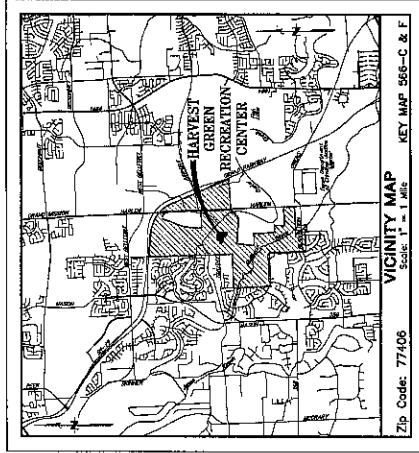


DECEMBER 2015

JONES CARTER
Texas Board of Professional Engineers, No. 4490
2200 Westpark Drive, Suite 150, Katy, TX 77450-1505



I, Christopher C. Jones, a Professional Engineer licensed in
the State of Texas, hereby certify that the drawings were
prepared under my supervision to meet or exceed the
specifications and requirements of Fort Bend County, Texas.

[Signature]
Christopher C. Jones, P.E.


NOTES:
The plans were prepared to meet or exceed the specifications and
requirements of City of Houston and Fort Bend County as currently amended.
Approved by Fort Bend County will be deemed void if construction has not
began within one year of approval date.
Construction shall not begin before the first of this section is filed in the
Fort Bend County Map Records.
Construction will be supervised under the supervision of a licensed engineer
Professional JONES & CARTER, INC.
Contractor shall notify the Fort Bend County Engineering Department at least
48 hours prior to commencement of CONSTRUCTION OF HARVEST GREEN RECREATION CENTER.

TEXAS 811 NOTIFICATION SYSTEM
CALL BEFORE YOU DIG!!!
www.callbeforeyoudig.org
1-800-348-6277

Contractor shall notify the City of Houston, Department of Public
Works and Fort Bend County, Department of Engineering and
Planning, at least 48 hours prior to the start of construction.

JONES CARTER
FORT BEND COUNTY

SHEET No.
1
OF 15

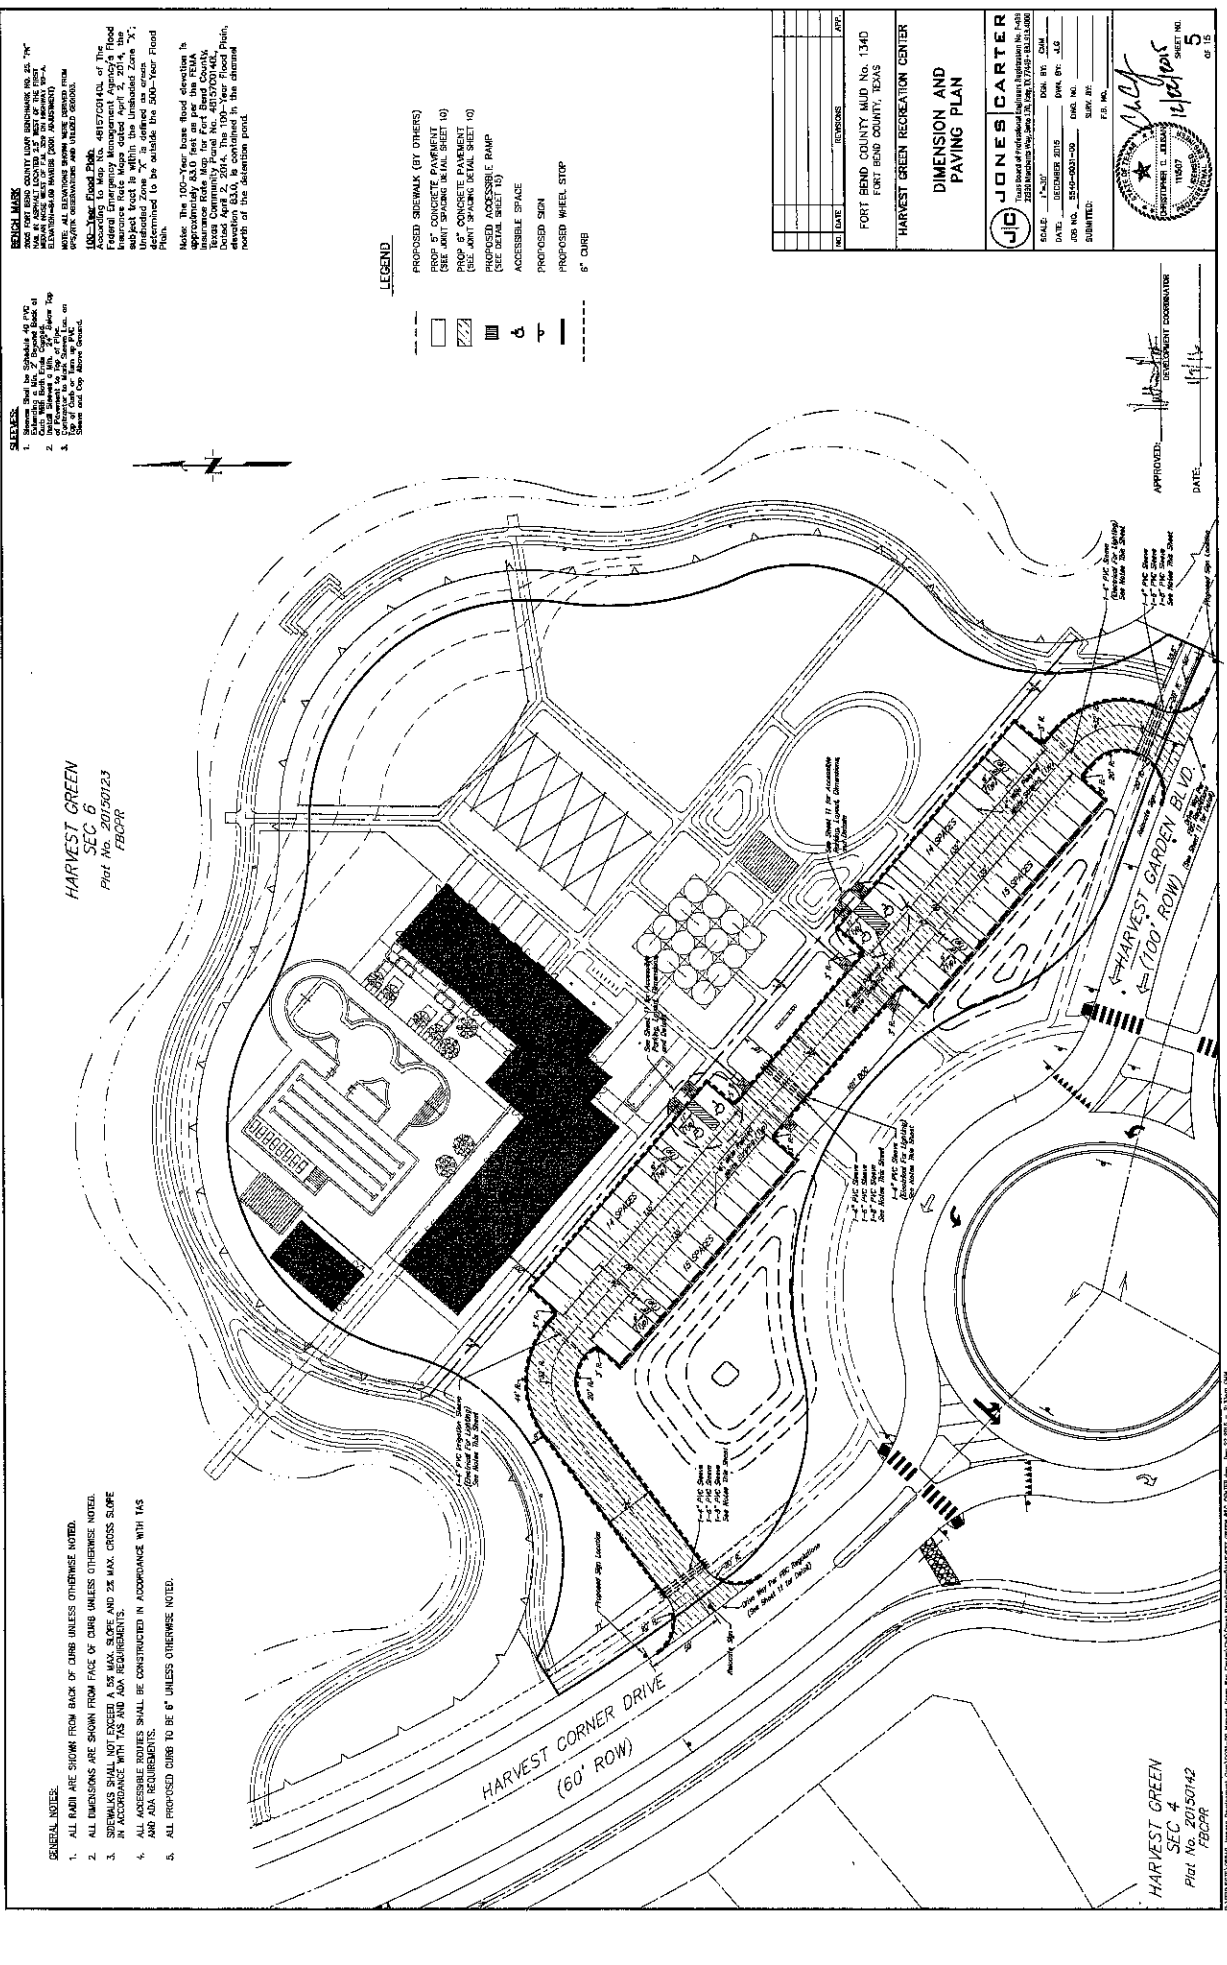







- LEGEND**
- PROPOSED SIDEWALK (BY OTHERS)
 - ACCESSIBLE SPACE
 - PROPOSED SIGN
 - PROPOSED WHEEL STOP
 - 6" CURB


- NOTES**

HARVEST GREEN
SEC 6
Plot No. 20150123
FBCPR

- GENERAL NOTES:**
1. ALL DIMS ARE SHOWN FROM BACK OF CURB UNLESS OTHERWISE NOTED.
 2. ALL DIMENSIONS ARE SHOWN FROM FACE OF CURB UNLESS OTHERWISE NOTED.
 4. ALL ACCESSIBLE ROUTES SHALL BE CONSTRUCTED IN ACCORDANCE WITH T&B AND ADA REQUIREMENTS.
 5. ALL PROPOSED CURB TO BE 6" UNLESS OTHERWISE NOTED.

NO DATE	REVISIONS	DATE
FORT BEND COUNTY MUD No. 1340 FORT BEND COUNTY, TEXAS		
HARVEST GREEN RECREATION CENTER		
DIMENSION AND PAVING PLAN		
JONES CARTER		

HARVEST GREEN
SEC 4
Plot No. 20150142
FBCPR

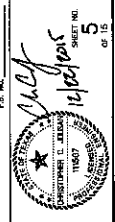






00104570


7

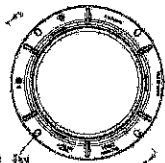

1040 Q2 Grate

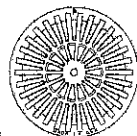

221024343
1211024343

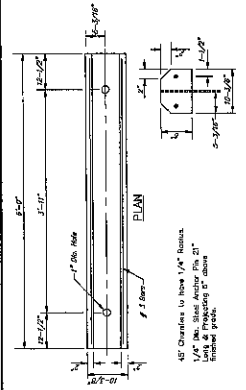


CONCRETE WHEELSTOP

N.T.S.


SURFACE SLOPE 28 MAX IN ANY DIRECTION

HANDICAP PARKING STALL DETAIL

N.T.S.

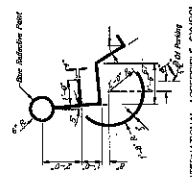



INTERNATIONAL ACCESSIBLE SYMBOL.

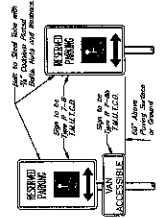

ACCESSIBLE SIGN


HANDICAP PARKING DETAILS

44

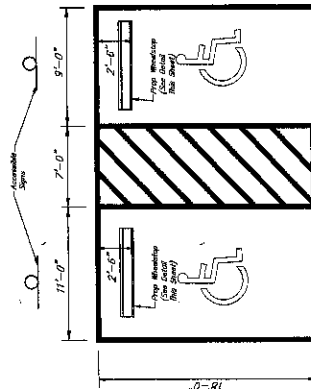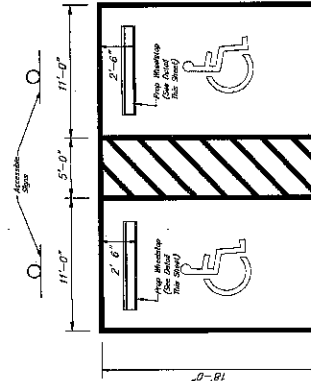

HANDICAP SIGN

N.T.S.

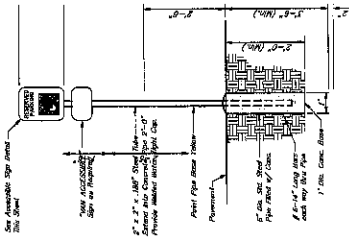[illegible]

FORT BEND COUNTY MUD No. 134D
FORT BEND COUNTY, TEXAS

HARVEST GREEN RECREATION CENTER

MISCELLANEOUS DETAILS III




22300 Marshchambers Vinyg, Suite 170, Mry, TX 77469 • 832.513.4000

SCALE: 1"=30' DGNL BY: CHM













DATE: DECEMBER 2015 DWN. BY: J.G.

JOB NO. 5940-0031-00 DNG. NO. 51.604. 605

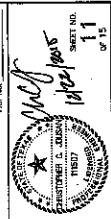

APPROVED: _____
DEVELOPMENT COORDINATOR

DATE: 1946

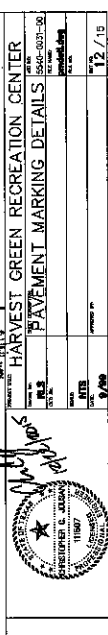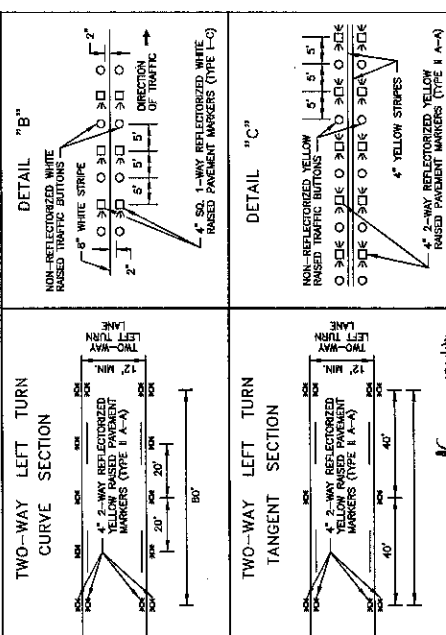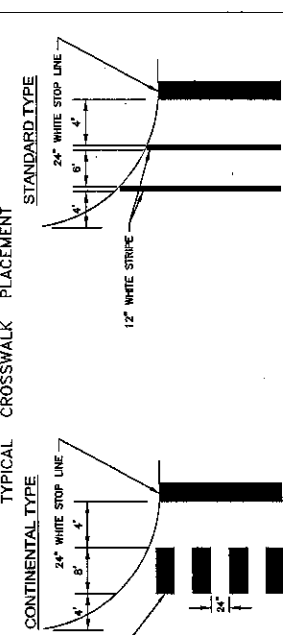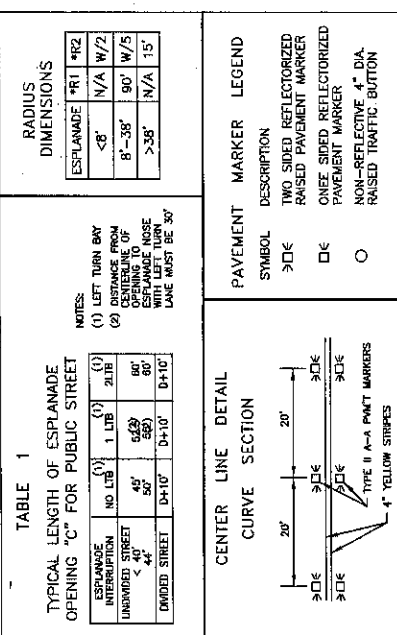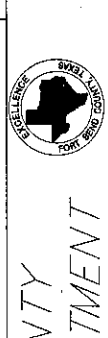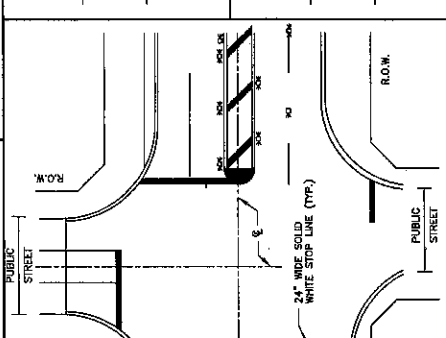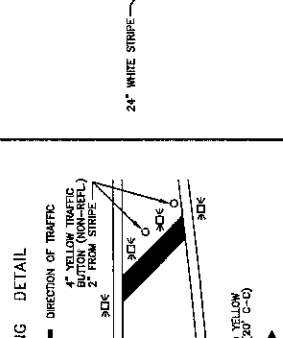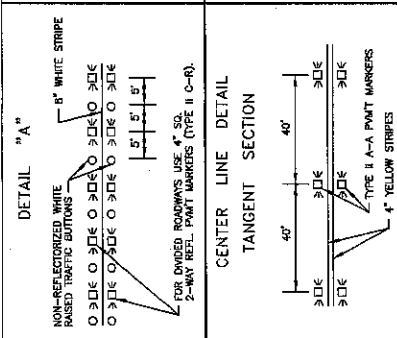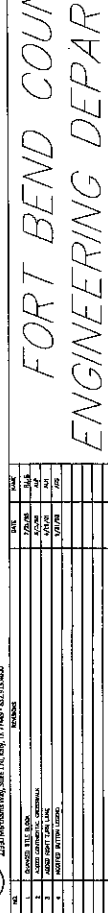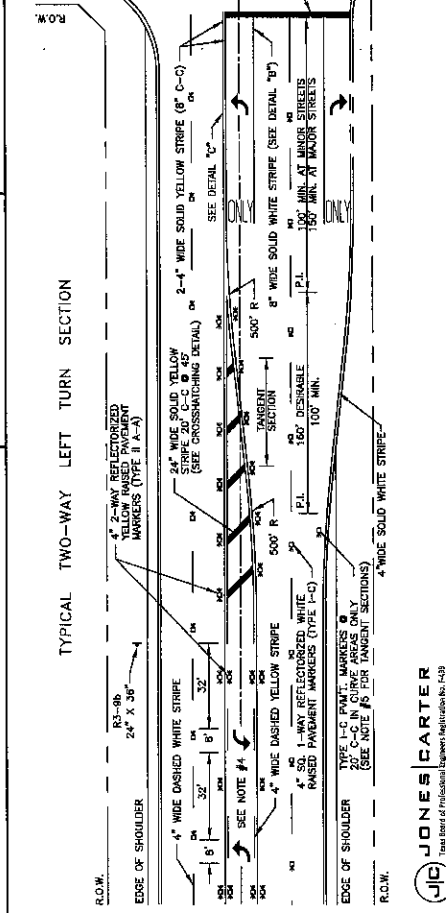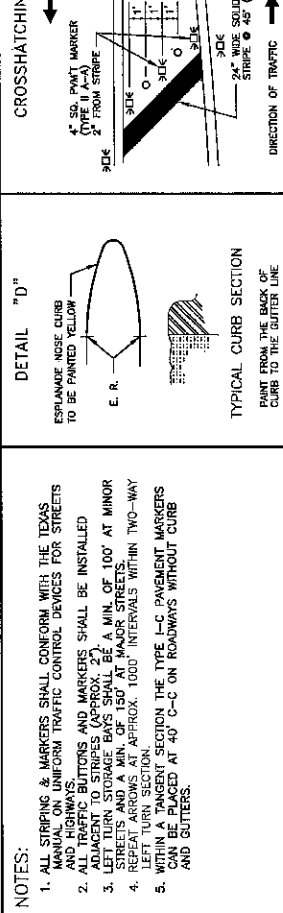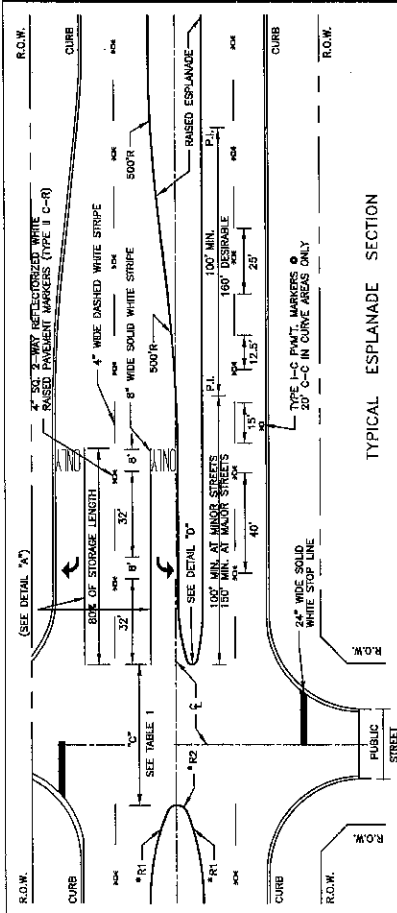

FORT BEND COUNTY ENGINEERING DEPARTMENT








