



Fort Bend County Engineering  
FORT BEND COUNTY, TEXAS

Richard W. Stolleis, P.E.  
County Engineer

January 28, 2016

Commissioner W. A. "Andy" Meyers  
Fort Bend County Precinct 3  
22333 Grand Corner Drive  
Katy, Texas 77494

**RE: Lakes of Bella Terra, Sec. 31 - Traffic Control Plan**

Dear Commissioner:

Fort Bend County Engineering has completed and recommends approval of the traffic control plan for the above referenced subdivision. The public hearing date for acceptance of the plan is being scheduled.

A copy of the traffic control plan is attached for your review. If you should have any questions, please give me a call.


Sincerely,

A handwritten signature in blue ink, appearing to read "Jorge Salgado", is written over the word "Sincerely,".

Jorge Salgado  
Construction Inspector  
Engineer Technician I

JS/mjs

cc: Judge Robert E. Hebert, County Judge  
Marc Grant - FBC Road & Bridge  
Brian Fields - Signage Department  
File

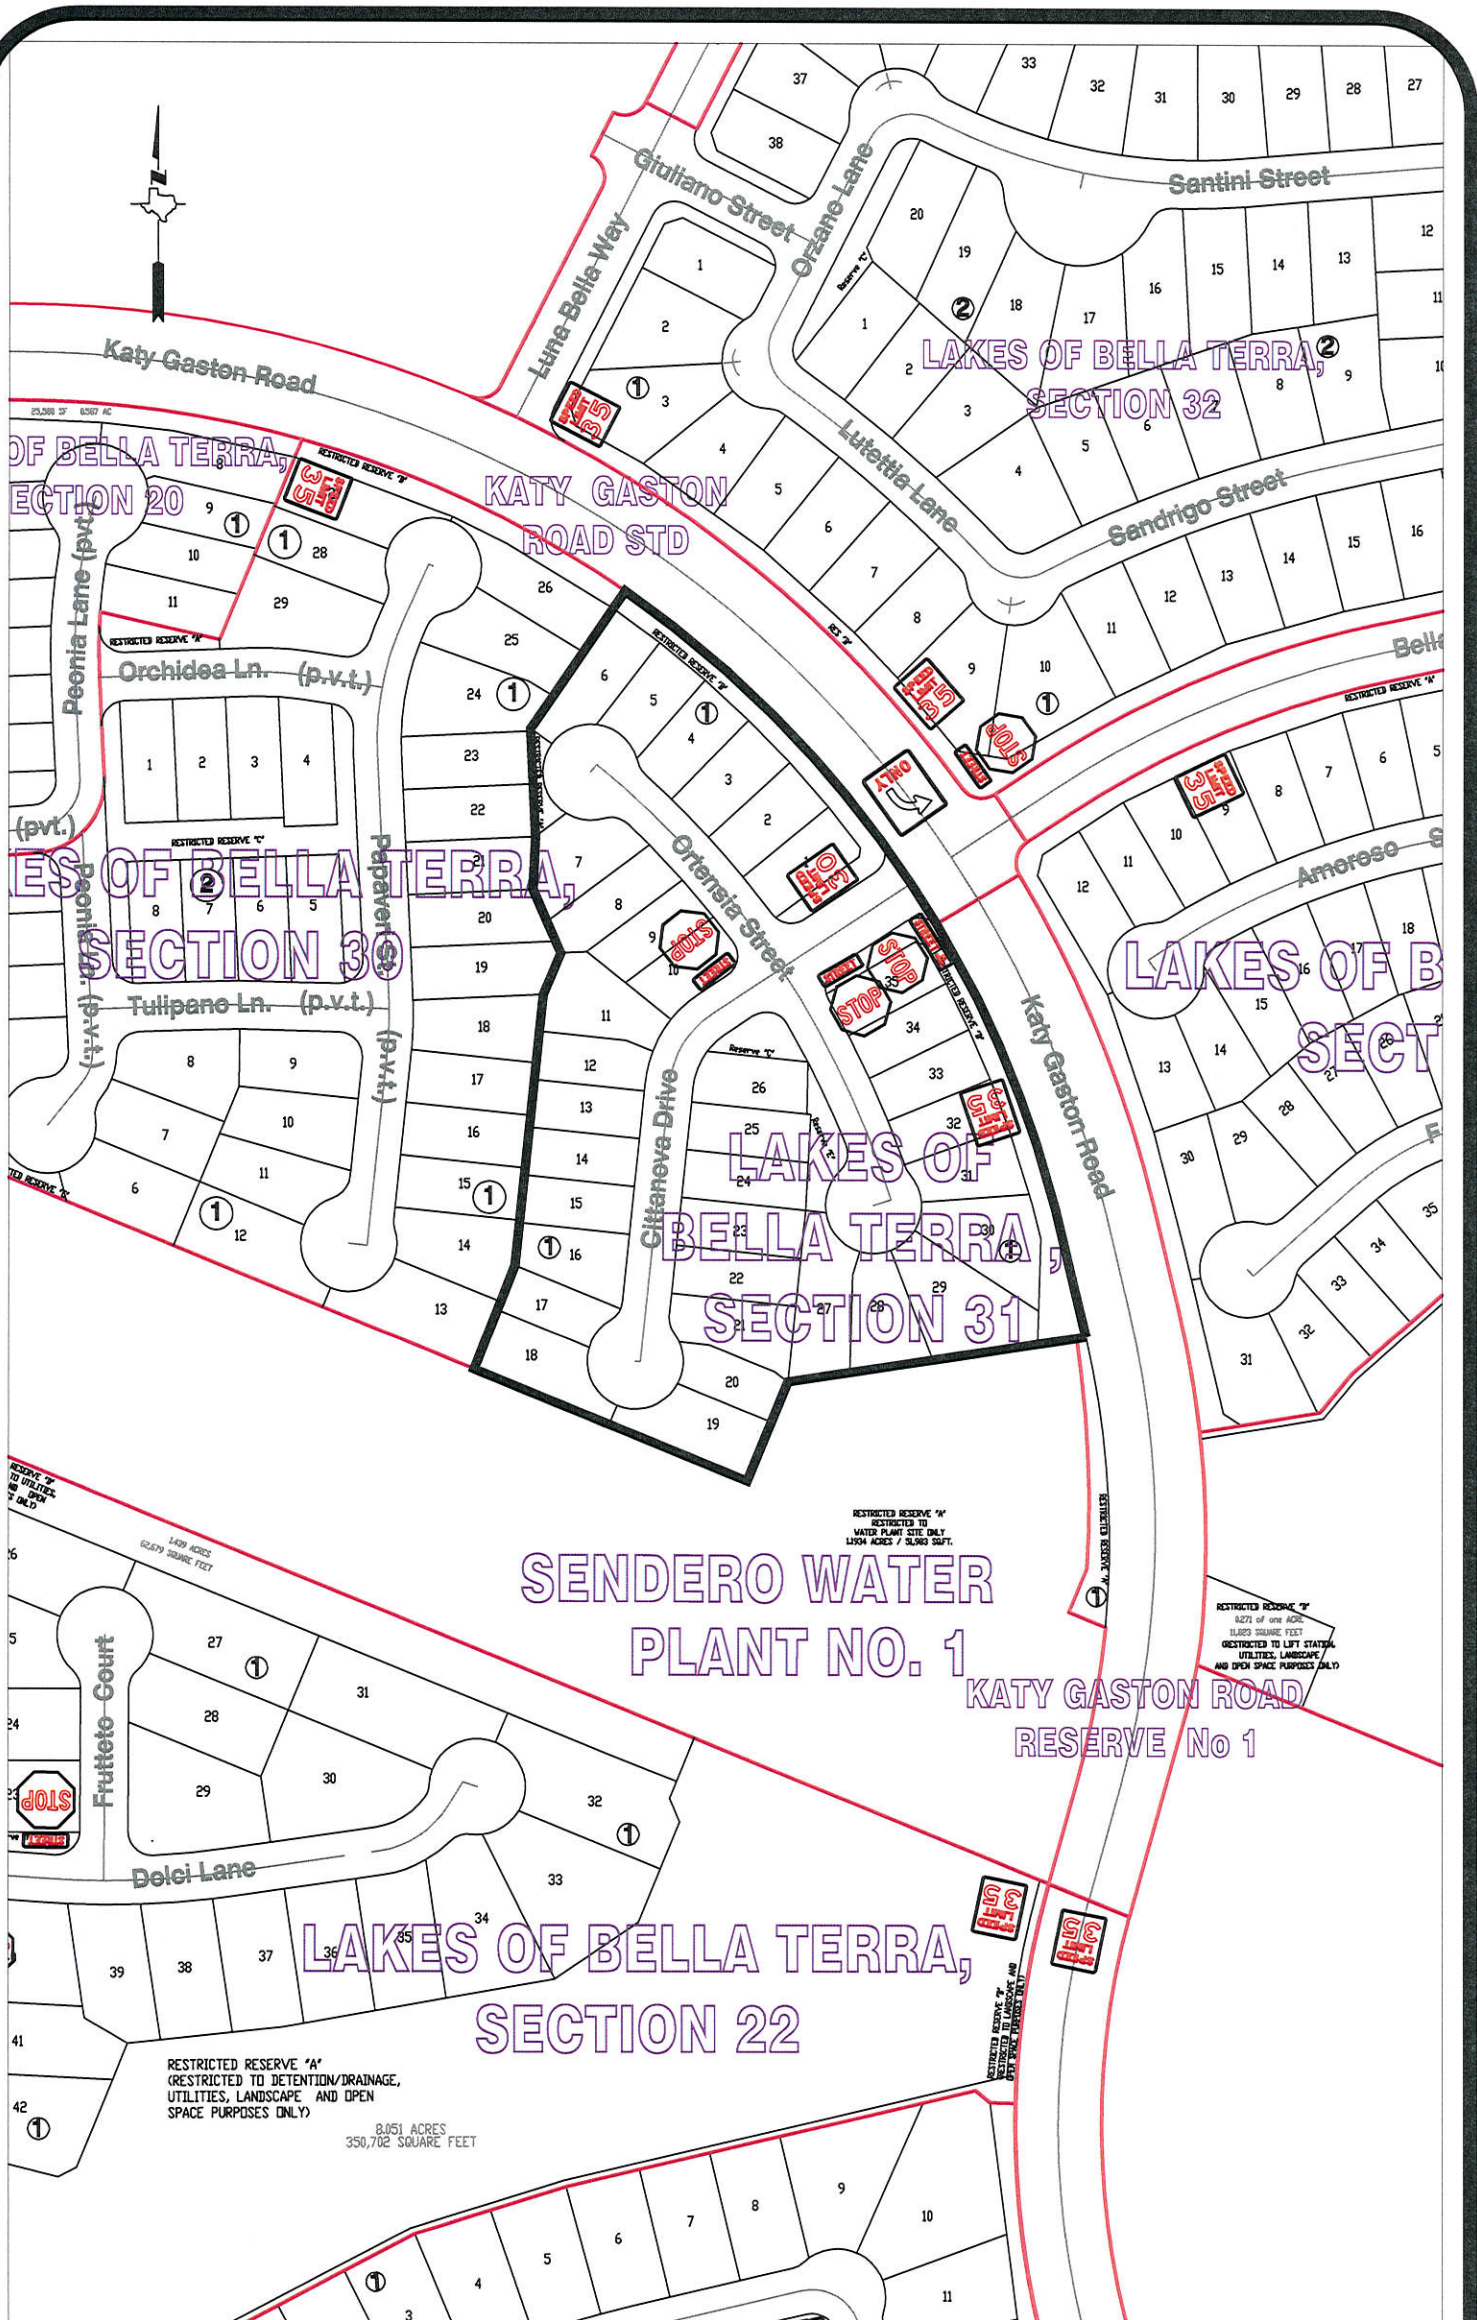

**Note:**

The purpose of this traffic control plan is to establish traffic control for Lakes of Bella Terra, Section 31.

Drawn By: L. Brdecka

Date: 1-28-16

Approved By: Charles O. Dean, PE

Date: *GD 1/28/16*

Scale

1" = 200'-0"

Lakes of Bella Terra,  
Section 31  
Control Map and  
Traffic Sign Layout

Fort Bend County Engineering Dept.  
301 Jackson Street  
Richmond, Texas 77469