



Fort Bend County Engineering
FORT BEND COUNTY, TEXAS

Richard W. Stolleis, P.E.
County Engineer

February 10, 2016

Commissioner W. A. "Andy" Meyers
Fort Bend County Precinct 3
22333 Grand Corner Drive
Katy, Texas 77494

RE: Grand Vista Springs Boulevard and Reserve - Traffic Control Plan
Grand Vista, Section 2
Grand Vista, Section 3
Grand Vista, Section 4
Grand Vista, Section 5

Dear Commissioner:

Fort Bend County Engineering has completed and recommends approval of the traffic control plan for the above referenced subdivision. The public hearing date for acceptance of the plan is being scheduled.

A copy of the traffic control plan is attached for your review. If you should have any questions, please give me a call.


Sincerely,




Jorge Salgado
Construction Inspector
Engineer Technician I

JS/clg

cc: Judge Robert E. Hebert, County Judge
Marc Grant - FBC Road & Bridge
Brian Fields - Signage Department
File

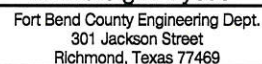

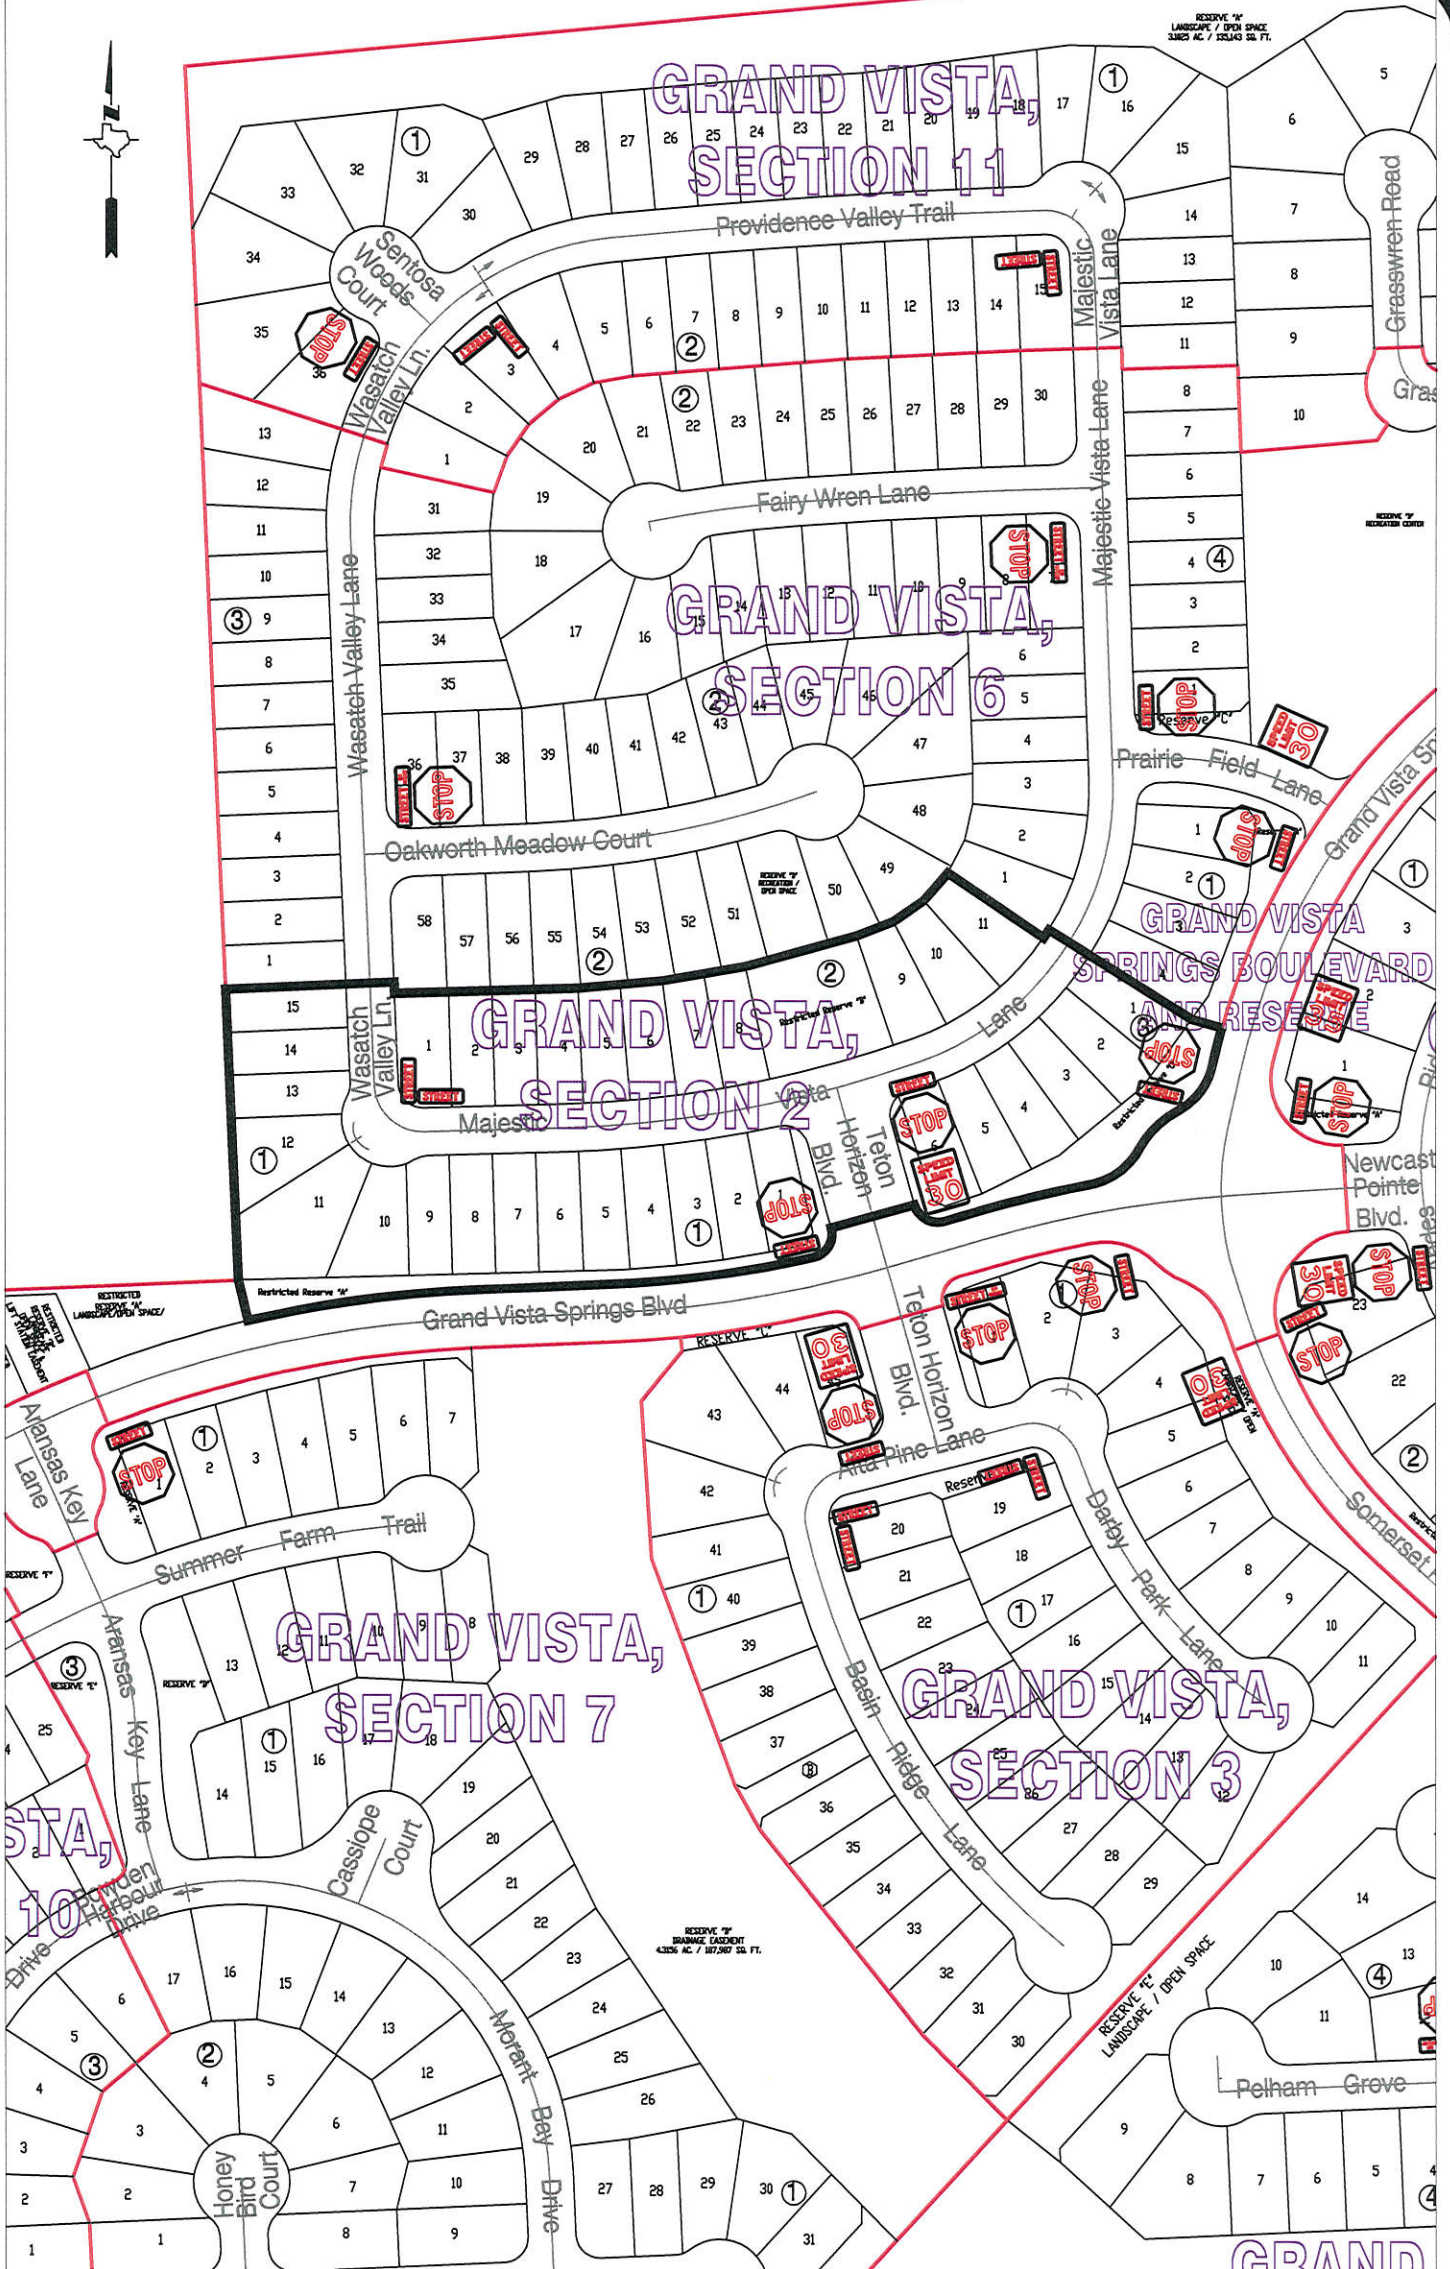

Note:

The purpose of this traffic control plan is to establish traffic control for Grand Vista, Section 2.

Drawn By: L. Brdecka

Date: 2-2-16

Approved By: Charles O. Dean, PE

Date: *CD 2/11/16*

Scale

1" = 200'-0"

Grand Vista,
Section 2
Control Map and
Traffic Sign Layout

Fort Bend County Engineering Dept.
301 Jackson Street
Richmond, Texas 77469



Note:

The purpose of this traffic control plan is to establish traffic control for Grand Vista, Section 3.

Drawn By: L. Brdecka

Date: 2-15-16

Approved By: Charles O. Dean, PE

Date: *cod 2/15/16*


Scale

1" = 200'-0"

Grand Vista,
Section 3

Control Map and
Traffic Sign Layout

Fort Bend County Engineering Dept.
301 Jackson Street
Richmond, Texas 77469

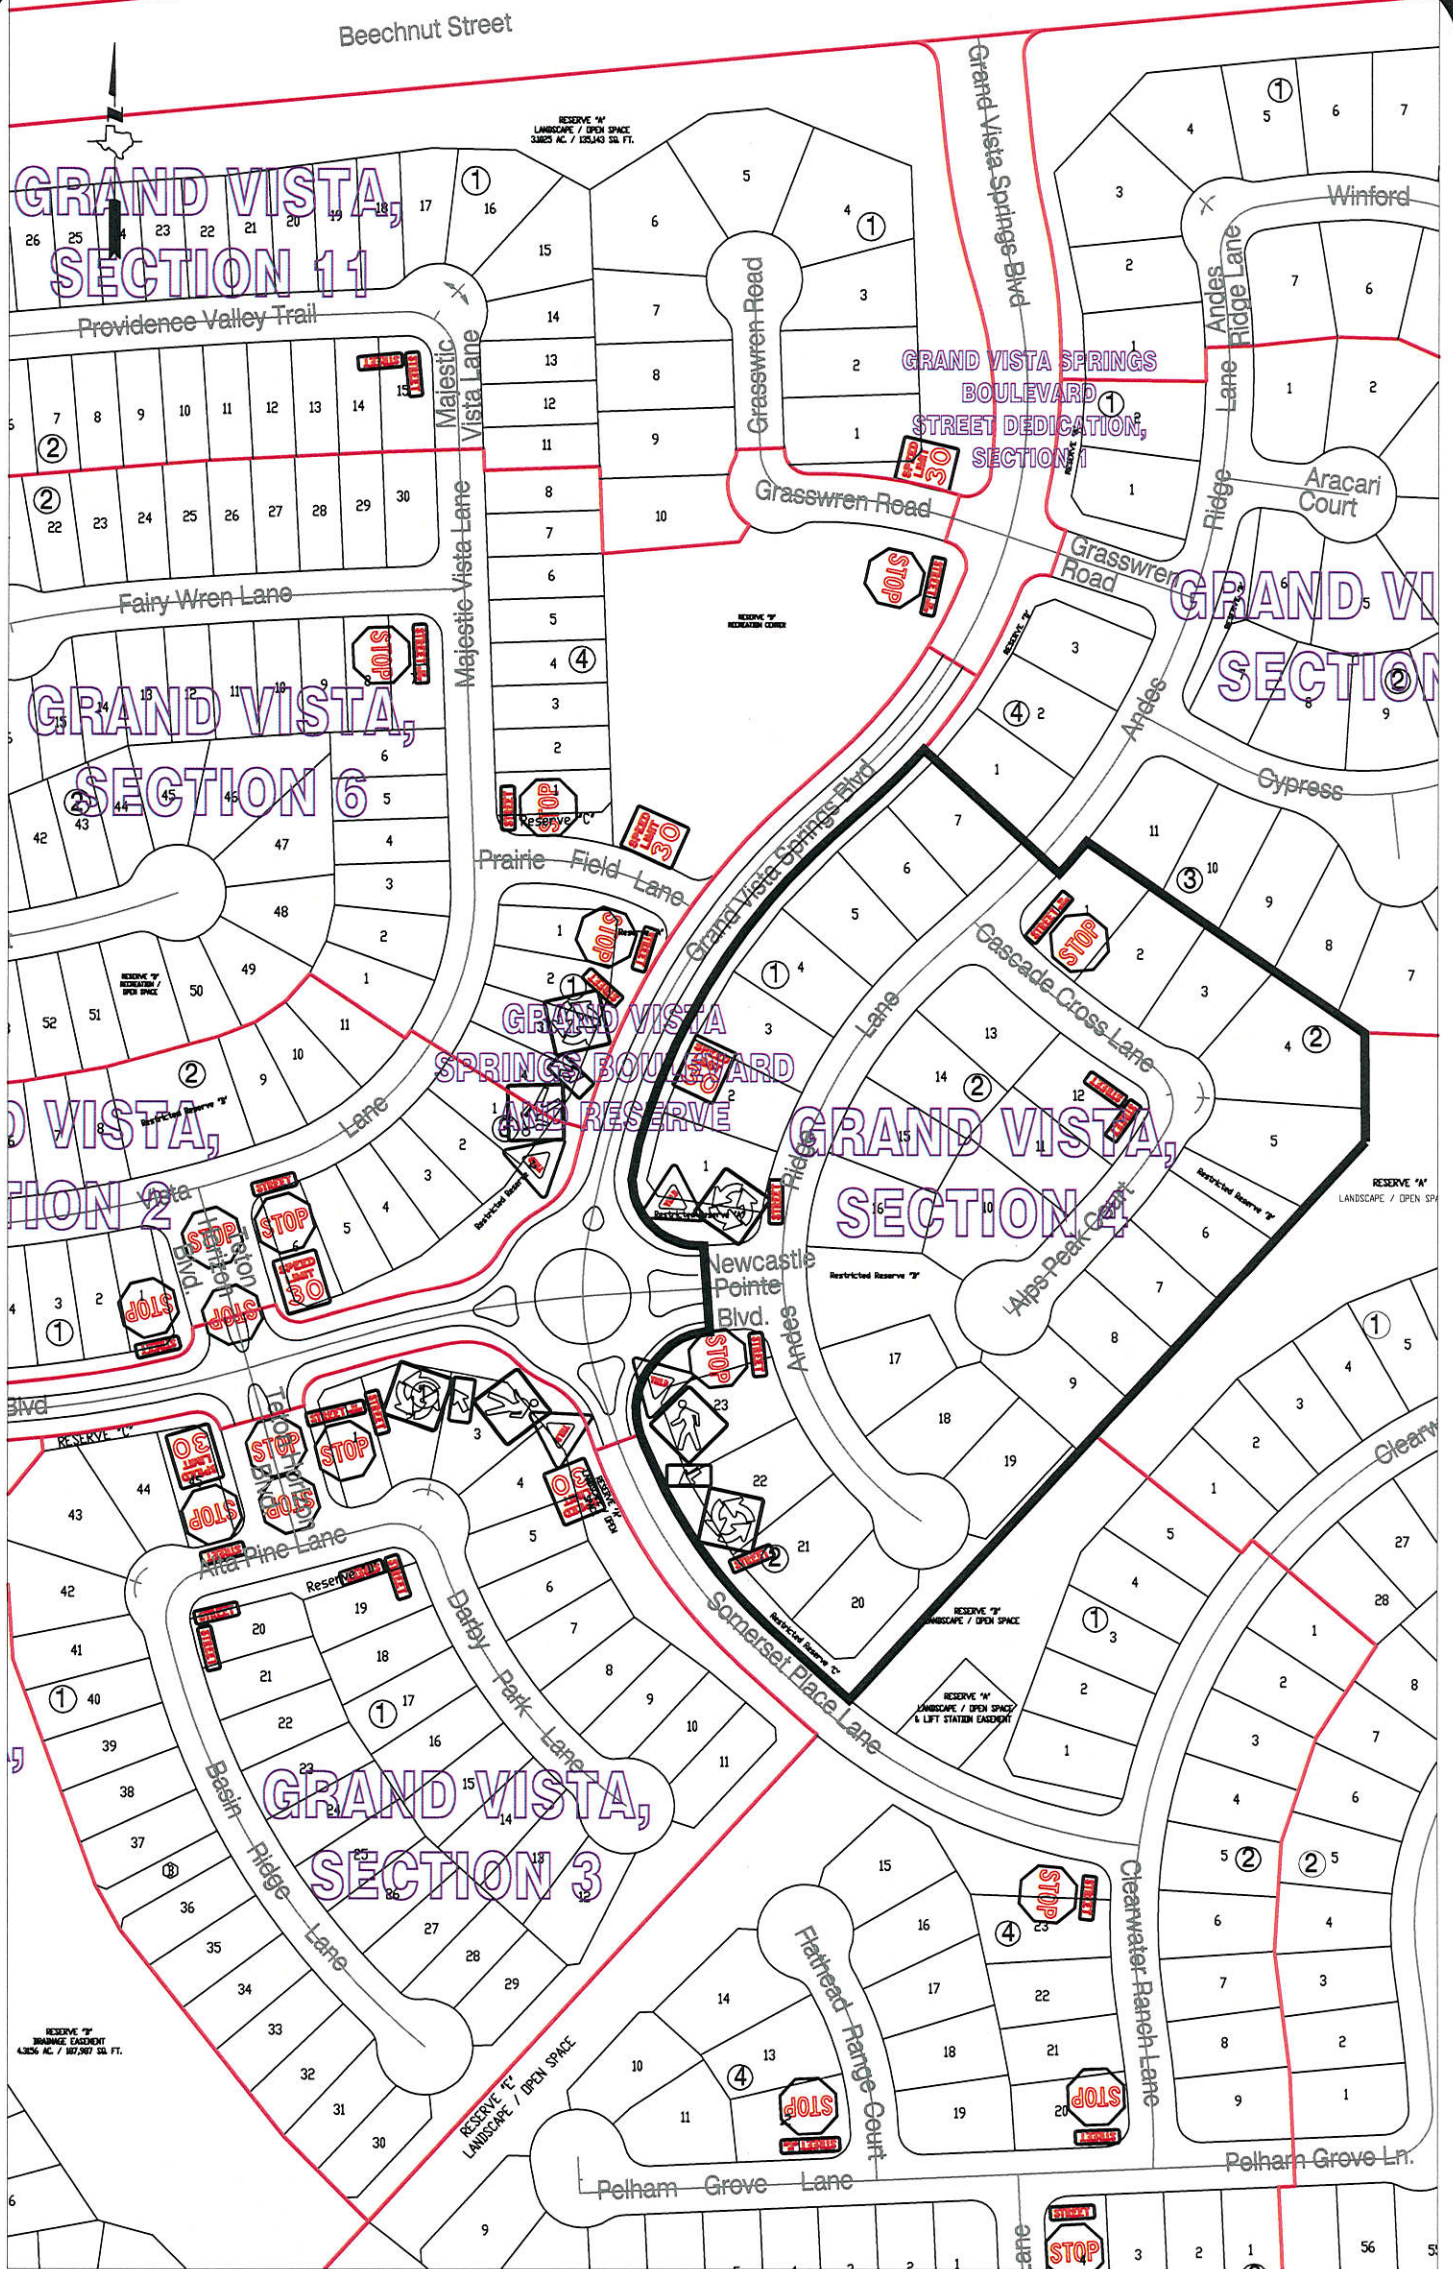

Note:

The purpose of this traffic control plan is to establish traffic control for Grand Vista, Section 4.

Drawn By: L. Brdecka

Date: 2-15-16

Approved By: Charles O. Dean, PE

Date: *CD 2/15/16*


Scale

1" = 200'-0"

Grand Vista,
Section 4

Control Map and
Traffic Sign Layout

Fort Bend County Engineering Dept.
301 Jackson Street
Richmond, Texas 77469

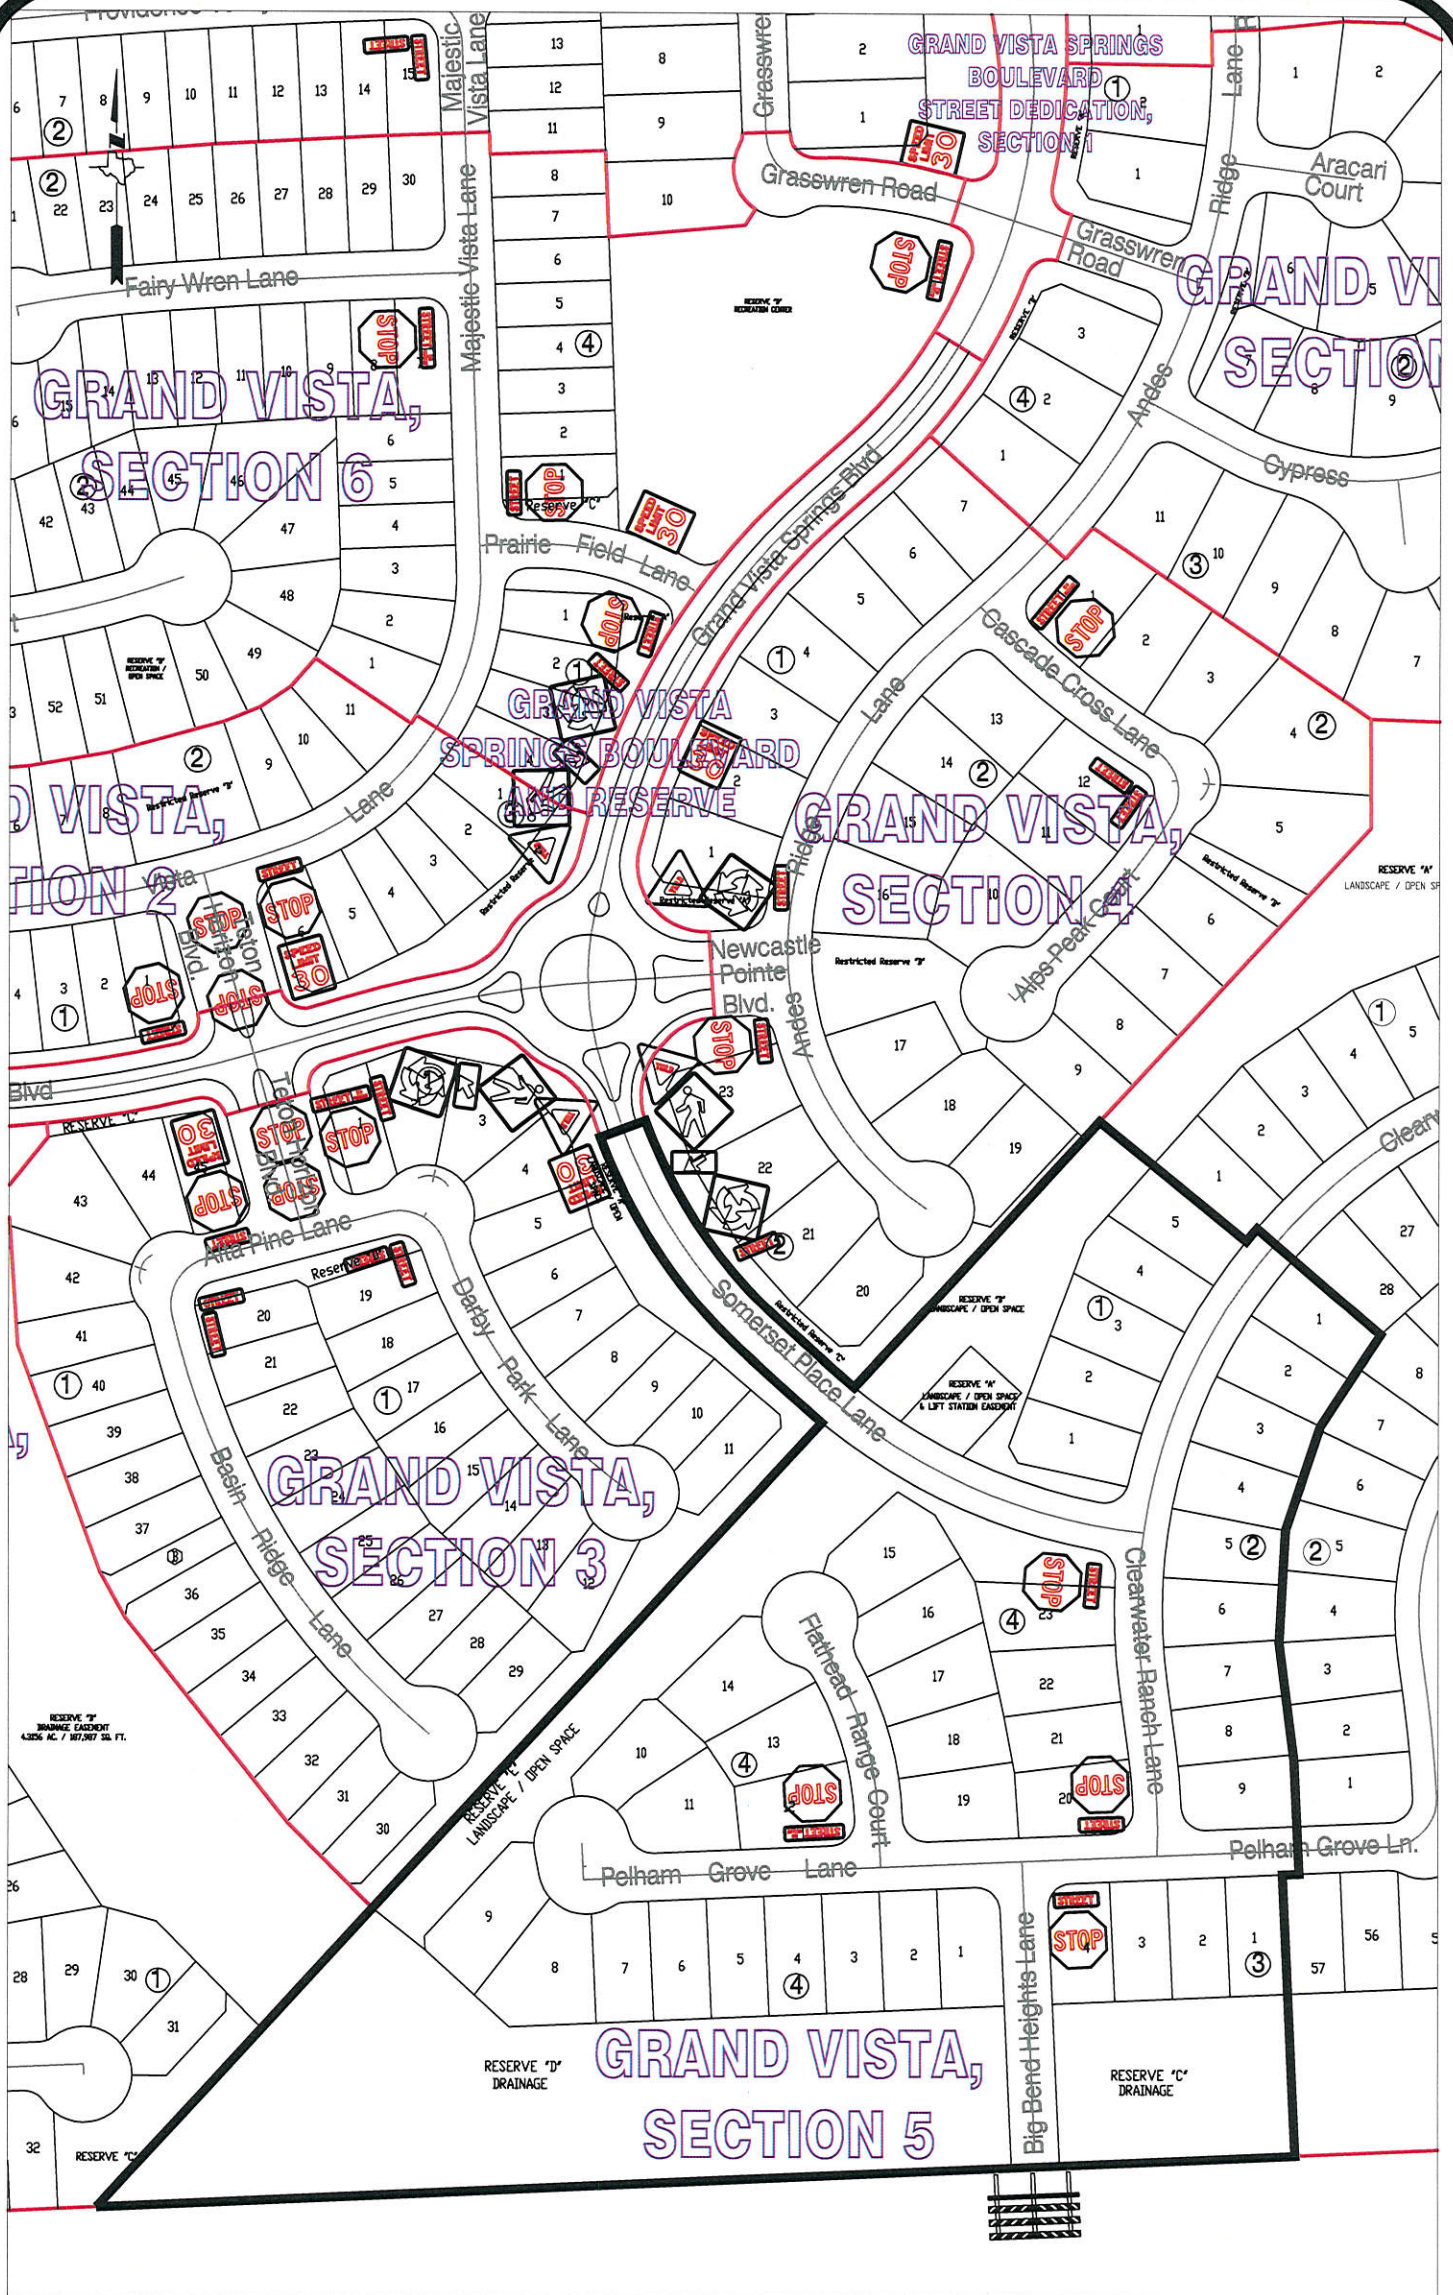

Note:

The purpose of this traffic control plan is to establish traffic control for Grand Vista, Section 5.

Drawn By: L. Brdecka

Date: 2-15-16

Approved By: Charles O. Dean, PE

Date: *cad 2/15/16*

Scale

1" = 200'-0"

Grand Vista,
Section 5

Control Map and
Traffic Sign Layout

Fort Bend County Engineering Dept.
301 Jackson Street
Richmond, Texas 77469