



**Fort Bend County Engineering**  
FORT BEND COUNTY, TEXAS

Richard W. Stolleis, P.E.  
County Engineer

March 4, 2016

Commissioner James Patterson  
Fort Bend County Precinct 4  
12919 Dairy Ashford Road  
Sugar Land, Texas 77478

**RE: Winding Waters Lane Phase 3 (Riverstone) - Traffic Control Plan  
West Avalon Drive Phase 1 at Riverstone  
Ivory Ridge at Riverstone, Section 1**

Dear Commissioner:

Fort Bend County Engineering has completed and recommends approval of the traffic control plans for the above referenced subdivisions. The public hearing date for acceptance of the plans is being scheduled.


A copy of the traffic control plans are attached for your review. If you should have any questions, please give me a call.

Sincerely,

Jorge Salgado  
Construction Inspector  
Engineer Technician I

JS/mjs

cc: Judge Robert E. Hebert, County Judge  
Marc Grant - FBC Road & Bridge  
Brian Fields - Signage Department  
File

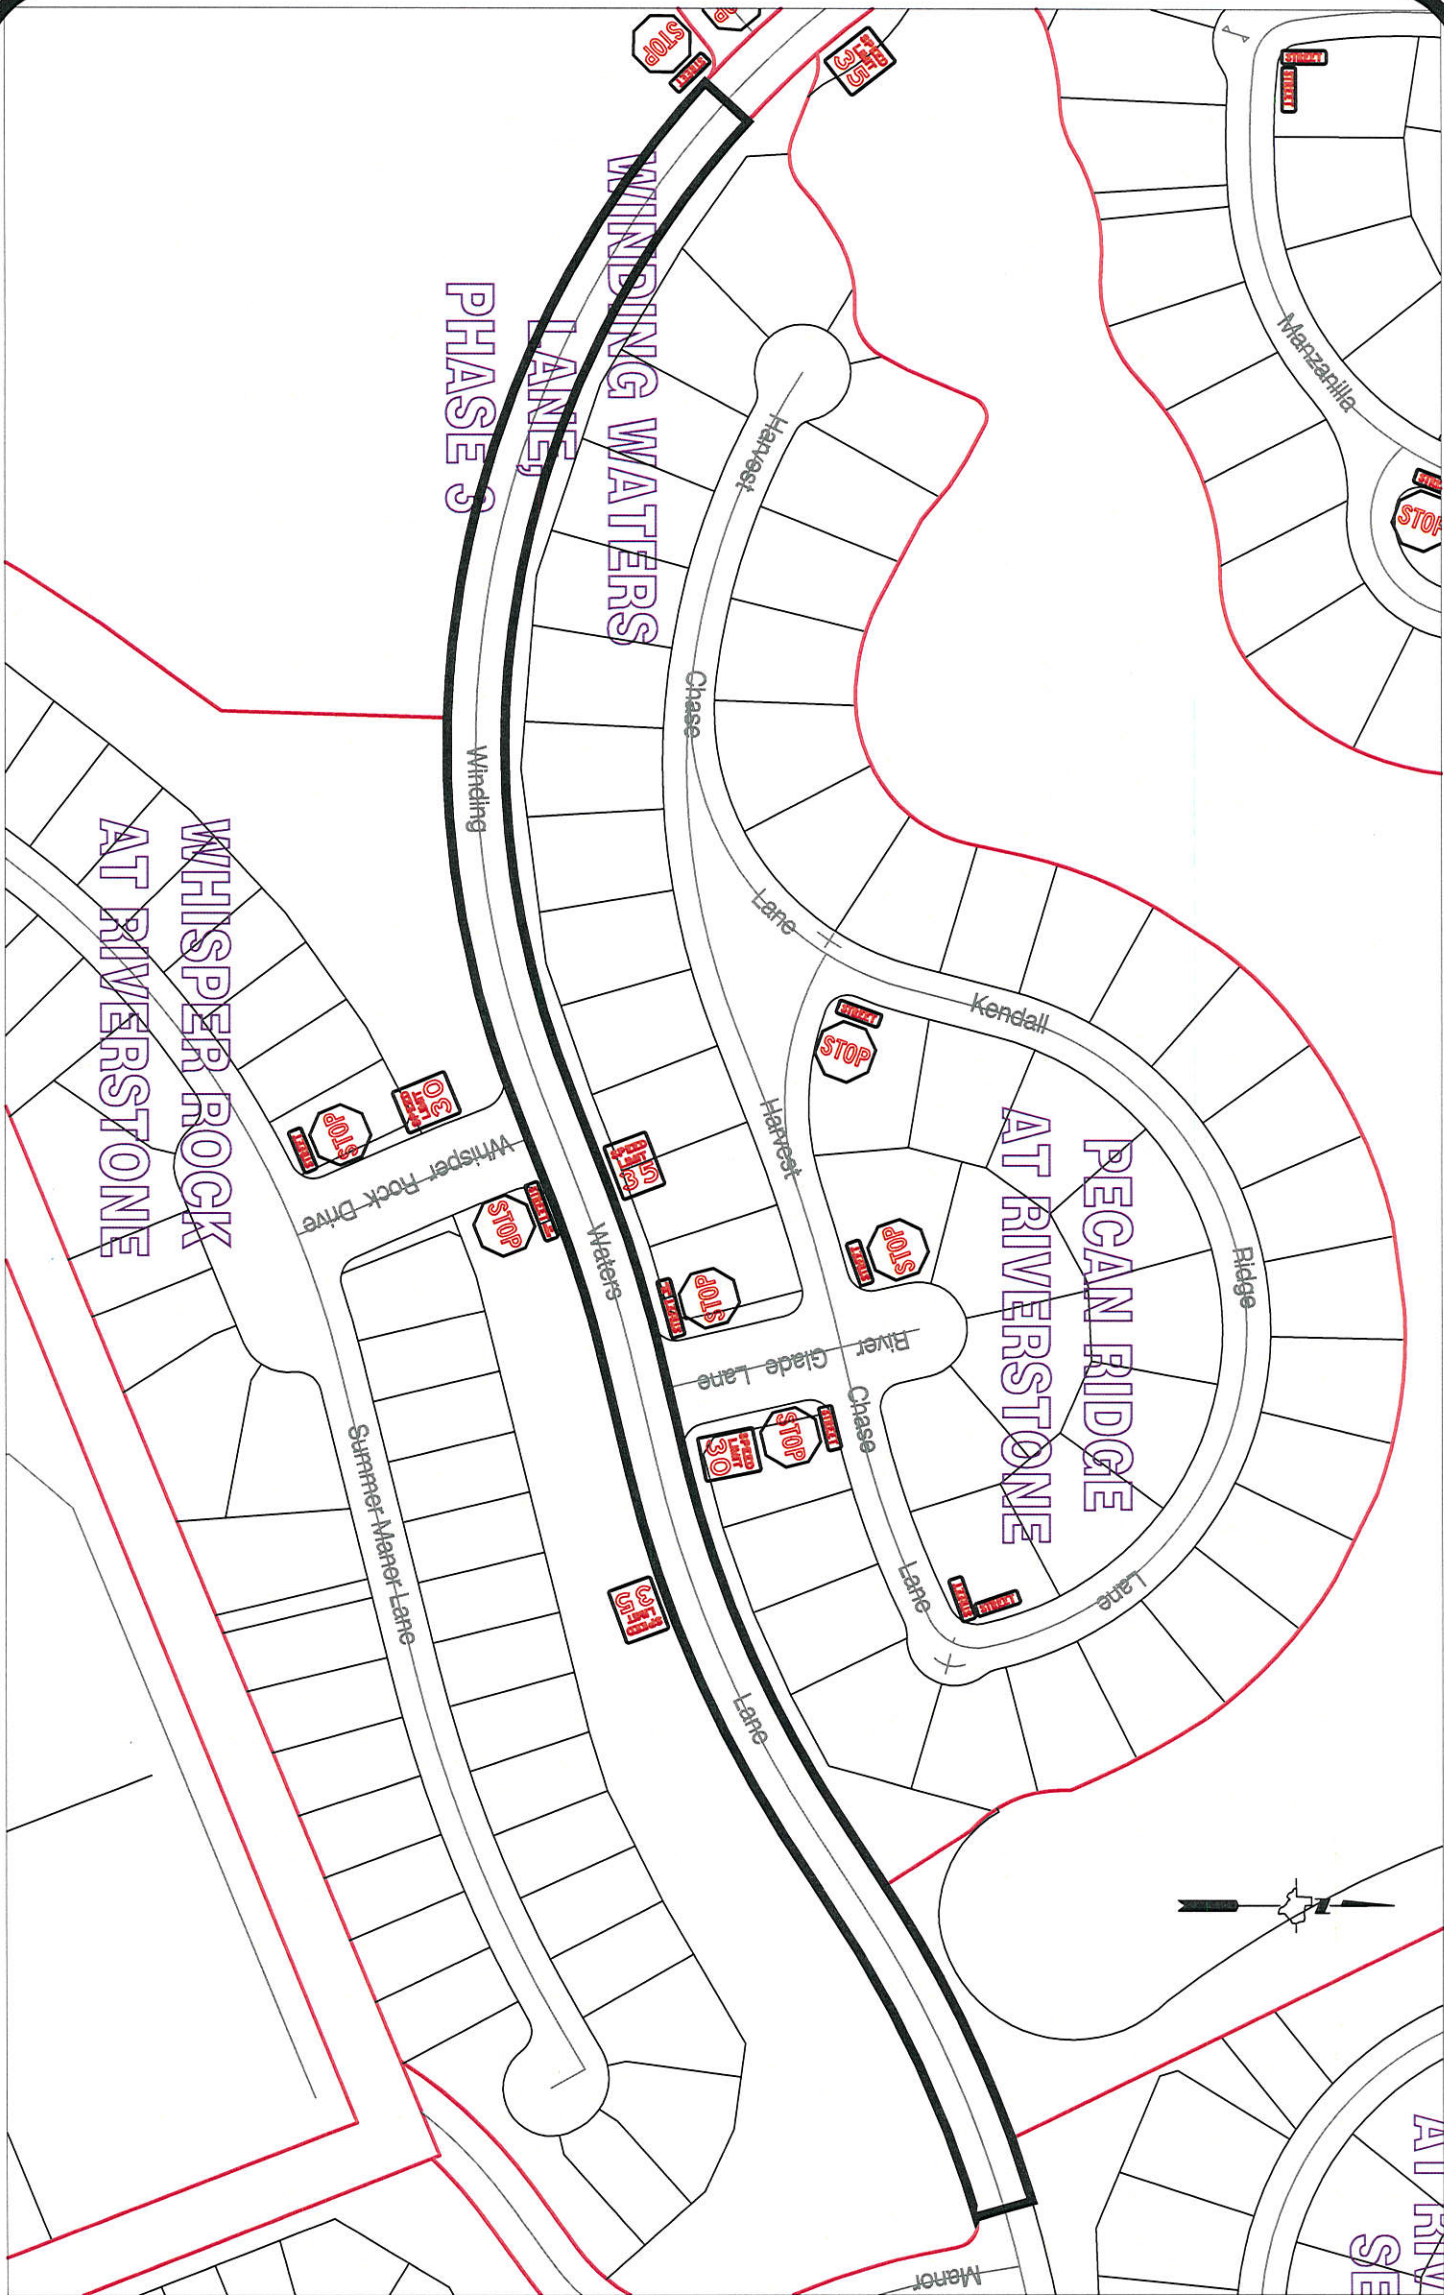

**Note:**

The purpose of this traffic control plan is to establish traffic control for Winding Waters Lane, Phase III.

Drawn By: L. Brdecka

Date: 3-4-16

Approved By: Charles O. Dean, PE

Date: *ced 3/4/16*


Scale

1" = 300'-0"

**Winding Waters Lane,  
Phase 3  
Control Map and  
Traffic Sign Layout**

Fort Bend County Engineering Dept.  
301 Jackson Street  
Richmond, Texas 77469



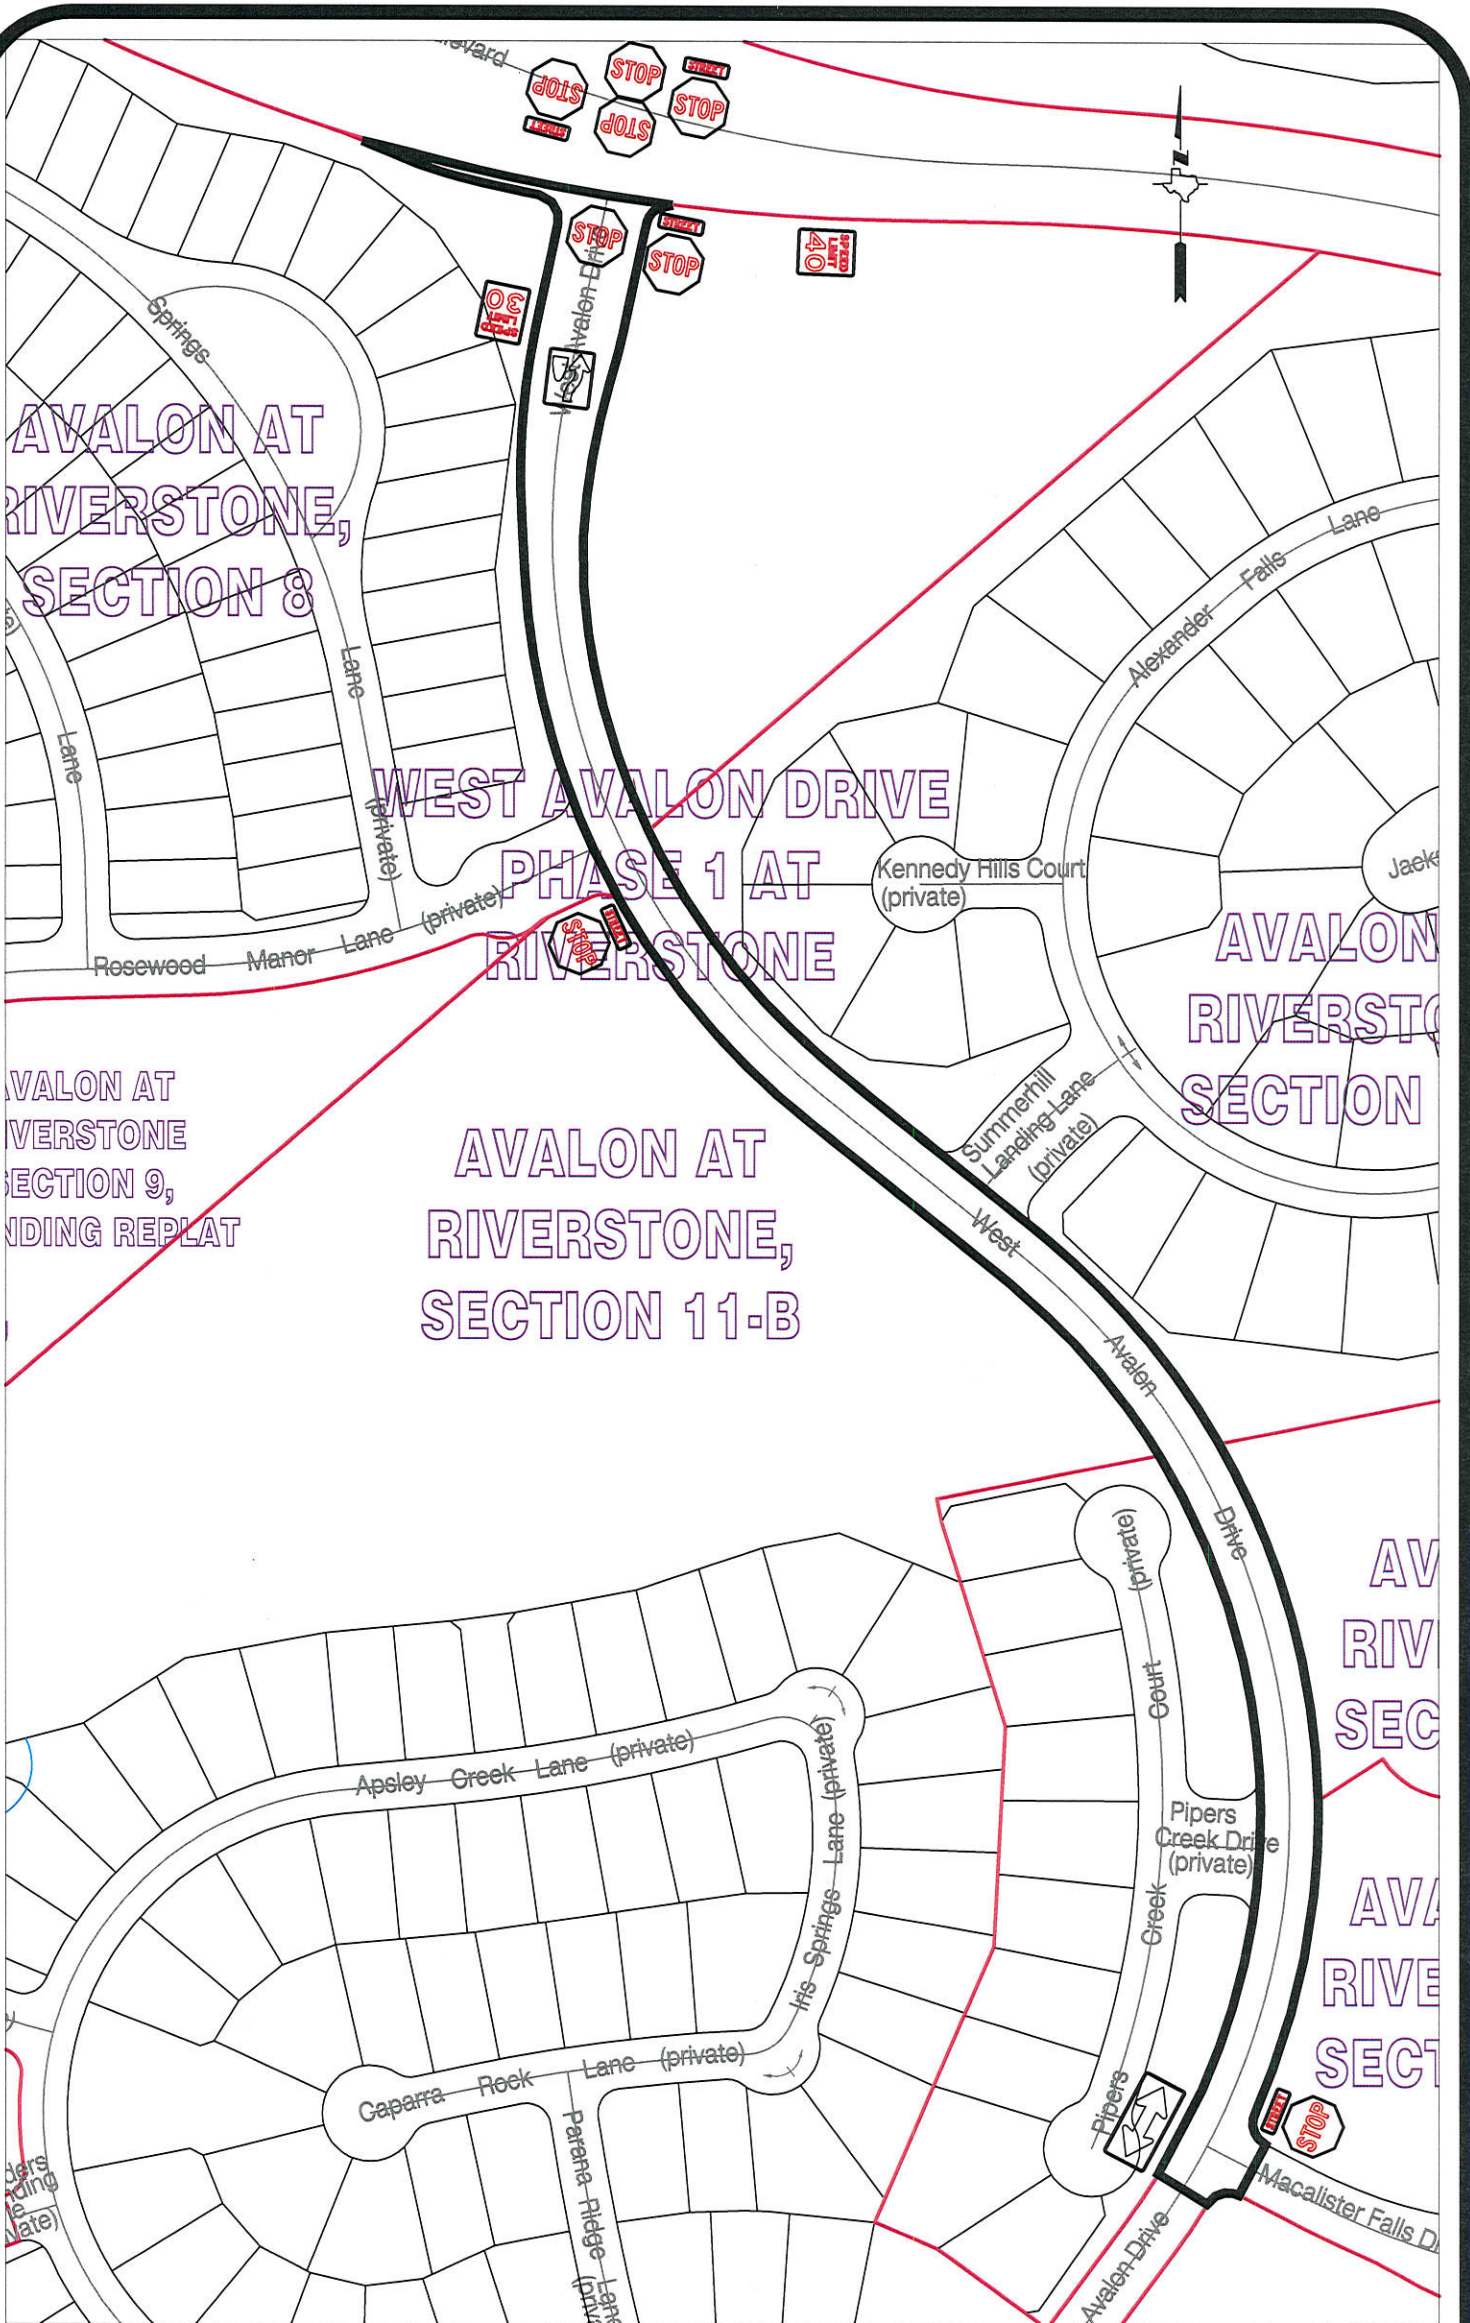

**Note:**

The purpose of this traffic control plan is to establish traffic control for West Avalon Drive Phase 1 at Riverstone.

Drawn By: L. Brdecka

Date: 3-7-16

Approved By: Charles O. Dean, PE

Date: *ced 3/7/16*


Scale

1" = 200'-0"

**West Avalon Drive  
Phase 1 at Riverstone,  
Control Map and  
Traffic Sign Layout**

Fort Bend County Engineering Dept.  
301 Jackson Street  
Richmond, Texas 77469



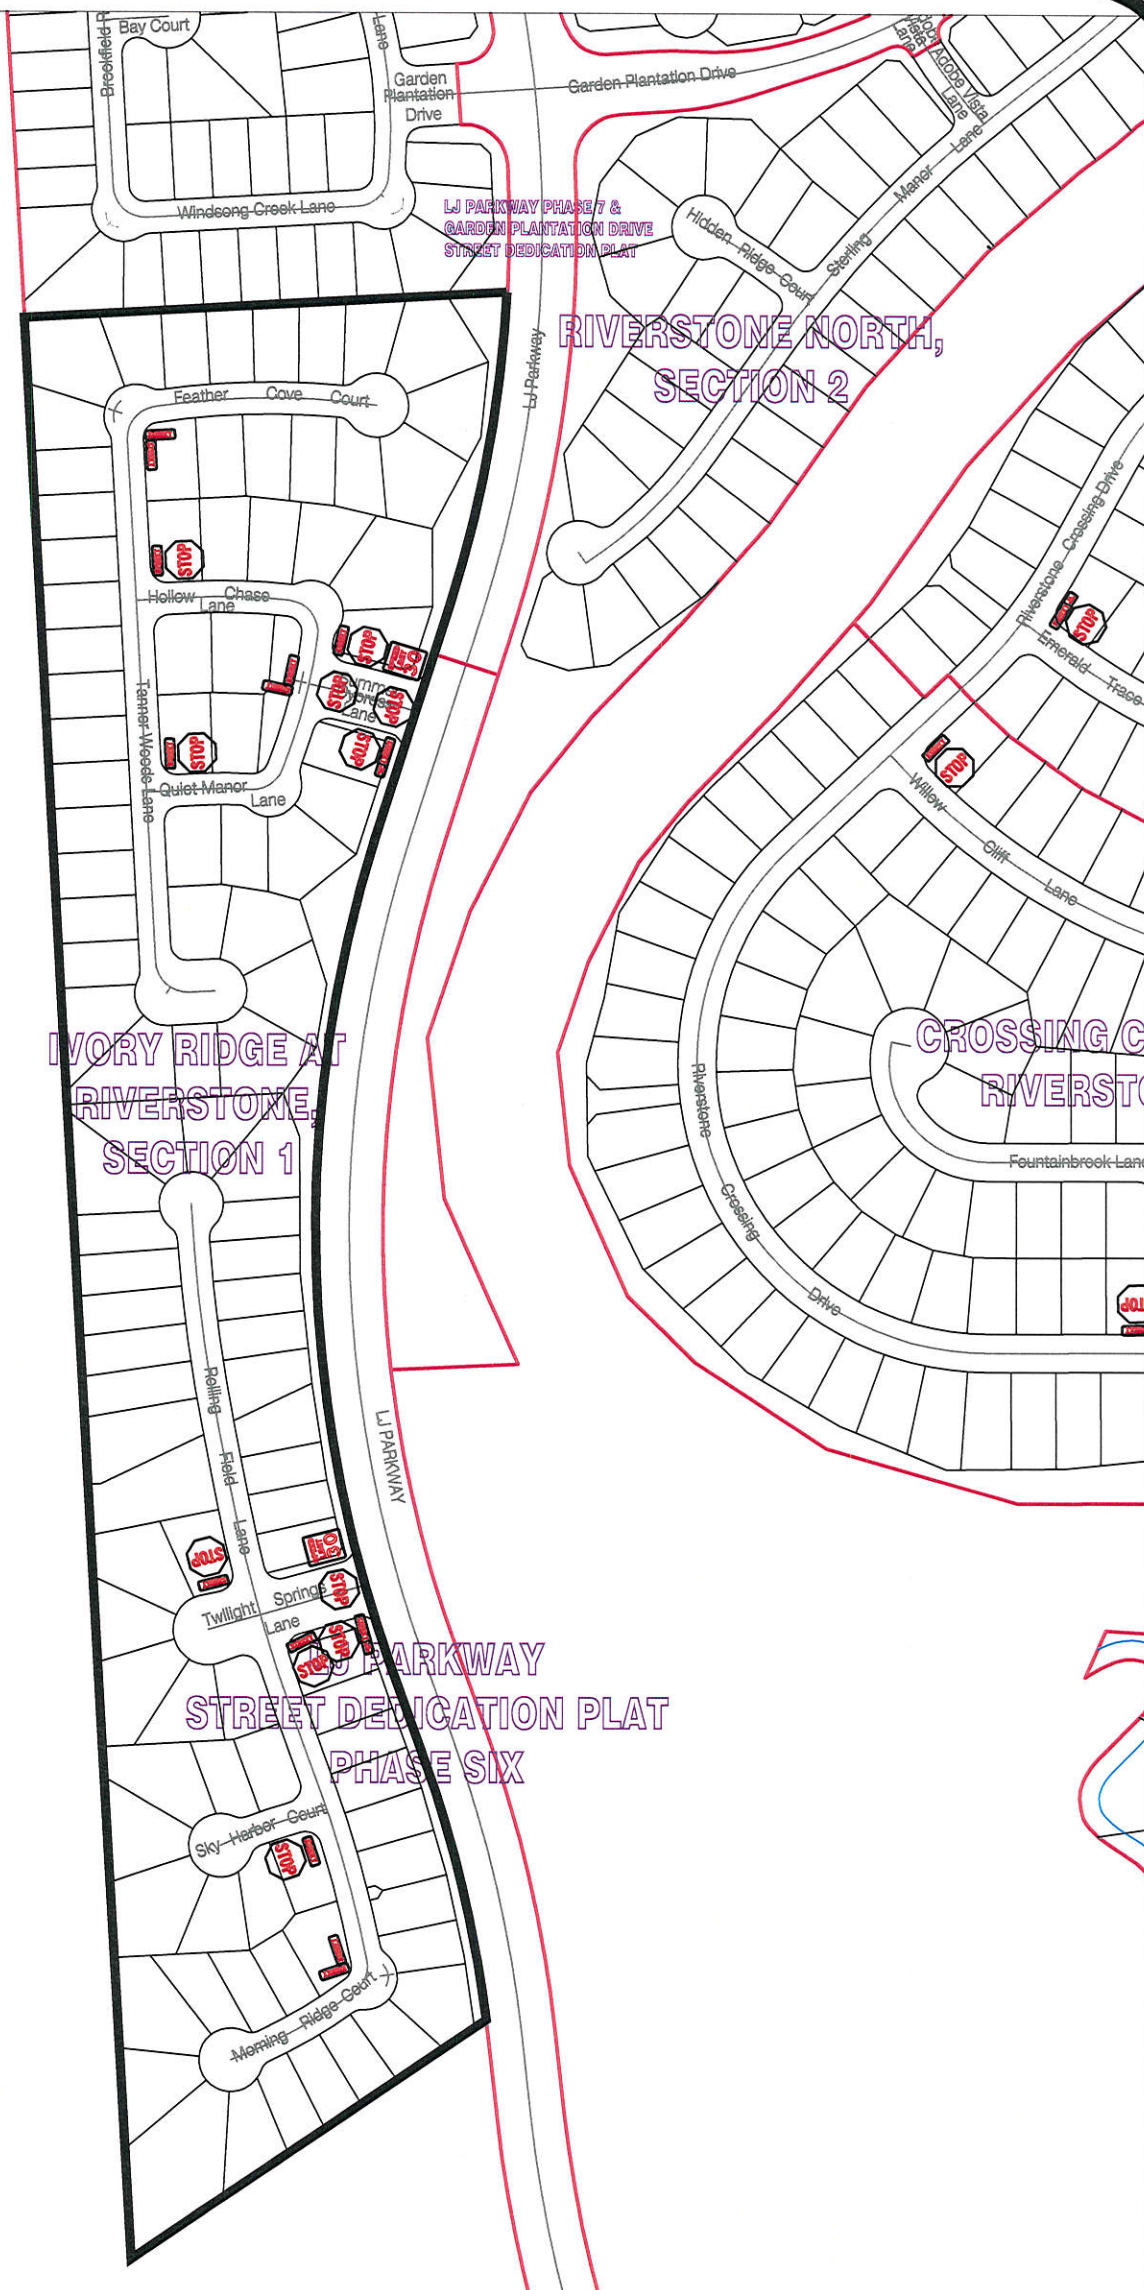

**Note:**

The purpose of this traffic control plan is to establish traffic control for Ivory Ridge at Riverstone, Section 1.

Drawn By: L. Brdecka

Date: 3-7-16

Approved By: Charles O. Dean, PE

Date: *CD* 3/7/16

Scale

1" = 300'-0"

**Ivory Ridge at Riverstone,  
Section 1  
Control Map and  
Traffic Sign Layout**

Fort Bend County Engineering Dept.  
301 Jackson Street  
Richmond, Texas 77469