

REVIEW BY FORT BEND COUNTY COMMISSIONERS COURT

On this 10th day of May, 2016, Commissioners Court came on to be heard and reviewed the accompanying notice of AR Turnkee Construction Company, Inc
Job Location W. Bellfort Bvd @ ~ Oxford Chase Trail, Houston, TX 77407
Date 4/27/2016 Bond No. 5215059, Permit No. 2016-6805 to make use of certain Fort Bend County property subject to, "A Revised Order Regulating the Laying, Construction, Maintenance, and Repair of Buried Cables, Conduits, and Pole Lines, In, Under, Across or Along Roads, Streets, Highways, and Drainage Ditches in Fort Bend County, Texas, Under the Jurisdiction of the Commissioners Court of Fort Bend County, Texas," as passed by the Commissioners Court of Fort Bend County, Texas the 3rd day of August, 1987, recorded in Volume _____ of the Minutes of the Commissioners Court of Fort Bend County, Texas, to the extent that such order is not inconsistent with Article 1436a, Vernon's Texas Civil Statutes. Upon Motion of Commissioner _____, seconded by Commissioner _____, duly put and carried, it is ORDERED, ADJUDGED AND DECREED that said notice of said above purpose is hereby acknowledged by the Commissioners Court of Fort Bend County, Texas, and that said notice be placed on record according to the regulation order thereof.

Notes:

1. Evidence of review by the Commissioners Court must be kept on the job site and failure to do so constitutes grounds for job shutdown.
2. Written notices are required:
 - a. 48 hours in advance of construction start up, and
 - b. when construction is completed and ready for final inspectionMail notices to: Permit Administrator
Fort Bend County Engineering
301 Jackson Street
Richmond, Texas 77469
281-633-7500
3. This permit expires one (1) year from date of permit if construction has not commenced.

By: Charles O. Ay
for County Engineer

Presented to Commissioners Court and
approved.
Recorded in Volume _____

Minutes of Commissioners Court

By: Mark Vaher
Drainage District Engineer/Manager

Clerk of Commissioners Court

By: _____
Deputy

County of Fort Bend
Engineering Department

301 Jackson Street
Richmond, Texas 77469

Johnny Ortega
Permit Administrator

Phone: (281) 633-7500

**Permit Application Review Form For
Cable, Conduit, and Pole Line Activity
In Fort Bend County**

Permit No. 2016-6805

The following "Notice of Proposed Cable, Conduit, and/or Pole Line activity in Fort Bend County" and accompanying attachments have been reviewed and the notice conforms to appropriate regulations set by Commissioner's Court of Fort Bend County, Texas.

<u> </u> X	(1) Complete Application Form:
<u> </u> X	a. Name of road, street, and/or drainage ditch affected.
<u> </u> X	b. Vicinity map showing course of directions
<u> </u> X	c. Plans and specifications
<u> </u> X	(2) Bond:
	District Attorney, approval when applicable.
	Perpetual bond currently posted.
	No: _____
	Amount: _____
<u> </u> X	Performance bond submitted.
	No: 5215059
	Amount: \$5,000.00
	Cashier's Check
	No: _____
	Amount: _____
<u> </u>	(3) Verbal permission given for emergencies, to start construction before approved in Commissioner's Court.

Precinct Engineer Acknowledgment

Date

Precinct Commissioner Acknowledgment

Date

(4)

 X Drainage District Approval when applicable

We have reviewed this project and agree it meets minimum requirements.

 CFM

Johnny Ortega CFM/Permit Administrator



Date

**PERFORMANCE BOND COVERING ALL CABLE, CONDUIT AND/OR POLE LINE
ACTIVITY IN, UNDER, ACROSS OR ALONG FORT BEND COUNTY ROADS**

AUTHORIZED

BOND NO 5215059
THE STATE OF TEXAS §
COUNTY OF FORT BEND §

KNOW ALL MEN BY THESE PRESENTS:

THAT WE, AR Turnkey Construction Company, Inc. whose address is 1418 Wakefield Houston, TX 77018, Texas, hereinafter called the Principal, and SureTec Insurance Company, a Corporation existing under and by virtue of the laws of the State of Texas and authorized to do an indemnifying business in the State of Texas, and whose principal office is located at 1330 Post Oak Blvd., Suite 1100 Houston, TX 77056, whose officer residing in the State of Texas, authorized to accept service in all suits and actions brought within said State is Steven D. Nelson and whose address is 9737 Great Hills Trail, Suite 320, Austin, TX 78759, hereinafter called the Surety, are held and firmly bound unto, **Robert E. Hebert**, County Judge of Fort Bend County, Texas, or his successors in office, in the full sum of Five Thousand Dollars (\$ 5,000.00) current, lawful money of the United States of America, to be paid to said Robert E. Hebert, County Judge of Fort Bend County, Texas, or his successors in office, to which payment well and truly to be made and done, we, the undersigned, bind ourselves and each of us, our heirs, executors, administrators, successors, assigns, and legal representatives, jointly and severally, by these presents.

THE CONDITION OF THIS BOND IS SUCH THAT, WHEREAS, the above bounden principal contemplates laying, constructing, maintaining and/or repairing one or more cables, conduits, and/or pole lines in, under, across and/or along roads, streets and highways in the County of Fort Bend, and the State of Texas, under the jurisdiction of the Commissioners' Court of Fort Bend County, Texas, pursuant to the Commissioners' Court order adopted on the 1st day of December, A.D. 1980, recorded in Volume 13, of the Commissioners' Court Minutes of Fort Bend County, Texas, regulating same, which Commissioners' Court order is hereby referred to and made a part hereof for all purposes as though fully set out herein.

AND WHEREAS, the principal desires to provide Fort Bend County with a performance bond covering all such cable, conduit and/or pole line activity;

NOW, THEREFORE, if the above bounden principal shall faithfully perform all its cable, conduit and/or pole line activity (including, but not limited to the laying, construction, maintenance and/or repair of cables, conduits and/or pole lines) in, under, across and/or along roads, streets and highways in the County of Fort Bend and State of Texas, under the jurisdiction of the Commissioners Court of Fort Bend County, Texas, pursuant to and in accordance with minimum requirements and conditions of the above mentioned Commissioners' Court order set forth and specified to be by said principal done and performed, at the time and in the manner therein specified, and shall pay over and make good and reimburse Fort Bend County, all loss and damages which Fort Bend County may sustain by reason of any failure or default on the part of said principal, then this obligation shall be null and void otherwise to remain in full force and effect.

This bond is payable at the County Courthouse in the County of Fort Bend and State of Texas.

It is understood that at any time Fort Bend County deems itself insecure under this bond, it may require further and/or additional bonds of the principal.

EXECUTED this 21st day of April, 2016.

AR Turnkey Construction Company, Inc.

PRINCIPAL

BY

SureTec Insurance Company

SURETY

BY

Misty Witt, Attorney in Fact

SureTec Insurance Company

LIMITED POWER OF ATTORNEY

Know All Men by These Presents, That SURETEC INSURANCE COMPANY (the "Company"), a corporation duly organized and existing under the laws of the State of Texas, and having its principal office in Houston, Harris County, Texas, does by these presents make, constitute and appoint

Misty Witt

its true and lawful Attorney-in-fact, with full power and authority hereby conferred in its name, place and stead, to execute, acknowledge and deliver any and all bonds, recognizances, undertakings or other instruments or contracts of suretyship to include waivers to the conditions of contracts and consents of surety for:

Principal: AR Turnkey Construction Company, Inc.
Obligee: Fort Bend County Judge
Amount: \$ 5,000.00

and to bind the Company thereby as fully and to the same extent as if such bond were signed by the President, sealed with the corporate seal of the Company and duly attested by its Secretary, hereby ratifying and confirming all that the said Attorney-in-Fact may do in the premises. Said appointment is made under and by authority of the following resolutions of the Board of Directors of the SureTec Insurance Company:


Be it Resolved, that the President, any Vice-President, any Assistant Vice-President, any Secretary or any Assistant Secretary shall be and is hereby vested with full power and authority to appoint any one or more suitable persons as Attorney(s)-in-Fact to represent and act for and on behalf of the Company subject to the following provisions:

Attorney-in-Fact may be given full power and authority for and in the name of and of behalf of the Company, to execute, acknowledge and deliver, any and all bonds, recognizances, contracts, agreements or indemnity and other conditional or obligatory undertakings and any and all notices and documents canceling or terminating the Company's liability thereunder, and any such instruments so executed by any such Attorney-in-Fact shall be binding upon the Company as if signed by the President and sealed and effected by the Corporate Secretary.

Be it Resolved, that the signature of any authorized officer and seal of the Company heretofore or hereafter affixed to any power of attorney or any certificate relating thereto by facsimile, and any power of attorney or certificate bearing facsimile signature or facsimile seal shall be valid and binding upon the Company with respect to any bond or undertaking to which it is attached. (Adopted at a meeting held on 20th of April, 1999.)

In Witness Whereof, SURETEC INSURANCE COMPANY has caused these presents to be signed by its President, and its corporate seal to be hereto affixed this 21st day of March, A.D. 2013.

SURETEC INSURANCE COMPANY

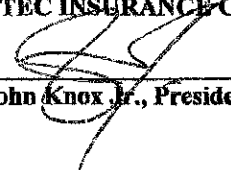
By: 
 John Knox Jr., President


State of Texas
 County of Harris

ss:




On this 21st day of March, A.D. 2013 before me personally came John Knox Jr., to me known, who, being by me duly sworn, did depose and say, that he resides in Houston, Texas, that he is President of SURETEC INSURANCE COMPANY, the company described in and which executed the above instrument; that he knows the seal of said Company; that the seal affixed to said instrument is such corporate seal; that it was so affixed by order of the Board of Directors of said Company; and that he signed his name thereto by like order.

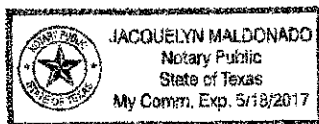

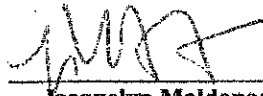
 Jacquelyn Maldonado, Notary Public
 My commission expires May 18, 2017

I, M. Brent Beaty, Assistant Secretary of SURETEC INSURANCE COMPANY, do hereby certify that the above and foregoing is a true and correct copy of a Power of Attorney, executed by said Company, which is still in full force and effect; and furthermore, the resolutions of the Board of Directors, set out in the Power of Attorney are in full force and effect.

Given under my hand and the seal of said Company at Houston, Texas this 21st day of April, 2016, A.D.

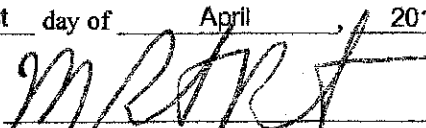
 M. Brent Beaty, Assistant Secretary

Any instrument issued in excess of the penalty stated above is totally void and without any validity.
 For verification of the authority of this power you may call (713) 812-0800 any business day between 8:00 am and 5:00 pm CST.

SureTec Insurance Company THIS BOND RIDER CONTAINS IMPORTANT COVERAGE INFORMATION
--

Statutory Complaint Notice/Filing of Claims

To obtain information or make a complaint: You may call the Surety's toll free telephone number for information or to make a complaint or file a claim at: 1-866-732-0099. You may also write to the Surety at:

SureTec Insurance Company
9737 Great Hills Trail, Suite 320
Austin, Tx 78759


You may contact the Texas Department of Insurance to obtain information on companies, coverage, rights or complaints at 1-800-252-3439. You may write the Texas Department of Insurance at

PO Box 149104
Austin, TX 78714-9104
Fax#: 512-490-1007
Web: <http://www.tdi.state.tx.us>
Email: ConsumerProtection@tdi.texas.gov

PREMIUM OR CLAIM DISPUTES: Should you have a dispute concerning your premium or about a claim, you should contact the Surety first. If the dispute is not resolved, you may contact the Texas Department of Insurance.



NOTES:
CONTRACTOR TO VERIFY ALL UTILITIES (PUBLIC AND PRIVATE) PRIOR TO CONSTRUCTION. PROVIDE INFORMATION ON CONDITIONS TO ENGINEER PRIOR TO COMMENCING CONSTRUCTION.

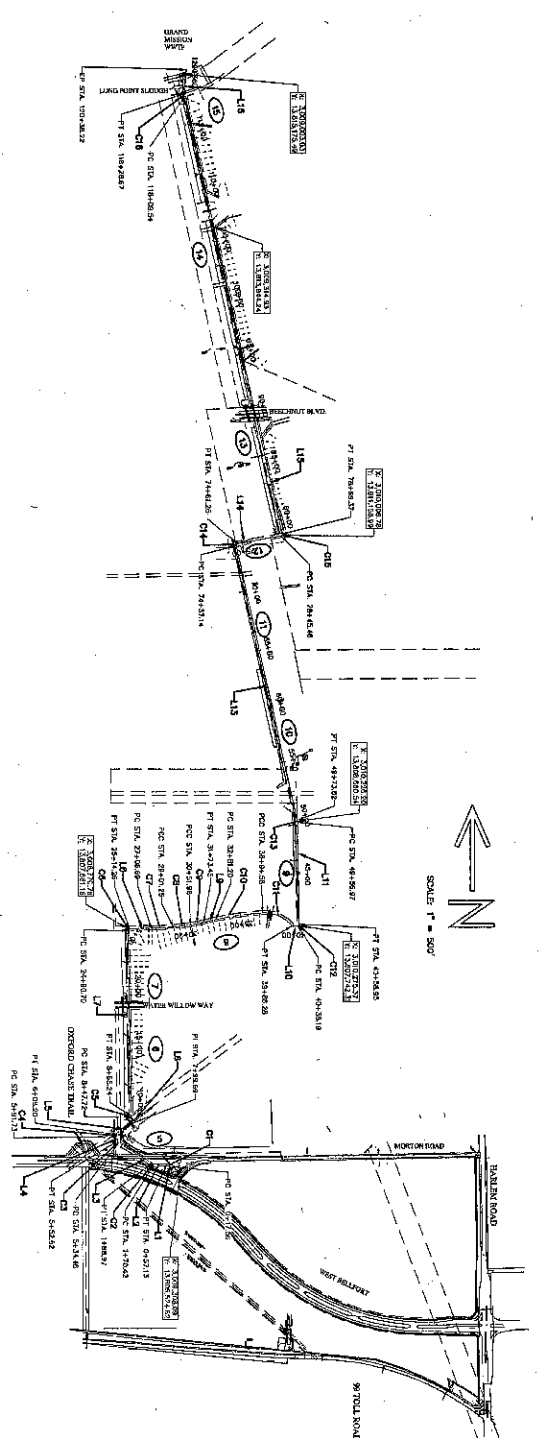





DATE: _____

REVISION: _____





















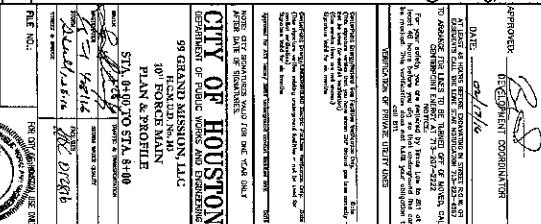



NOTE:
CONTRACTOR TO VERIFY ALL UTILITIES
(PUBLIC AND PRIVATE) PRIOR TO
CONSTRUCTION. PROVIDE INFORMATION
ON CONFLICTS TO ENGINEER PRIOR TO
BEGINNING CONSTRUCTION.

FORT BEND COUNTY ENGINEERING DEPARTMENT

APPROVED: [Signature]
DEVELOPMENT COORDINATOR

DATE: 02/17/10







CITY OF HOUSTON
DEPARTMENT OF PUBLIC WORKS AND ENGINEERING

10" FORGE MAIN
PLAN & PROFILE

DATE	4-21-16	INCL. DATE	4-21-16
BY	408116	INCL. DATE	4-21-16

FILE NO.:


VERT: 1" = 5'
HORIZ: 1" = 50'

SHEET NO. 5 OF 20 SHEETS

DEDEN SERVICES, LLC
CIVIL ENGINEERING
Texas Registered Engineering Firm F-10971


9328 WESTVIEW
HOUSTON, TX 77055
(713) 461-8822
FAX (713) 461-2671

55444



Page 1 of 1

FORT BEND COUNTY ENGINEERING DEPARTMENT

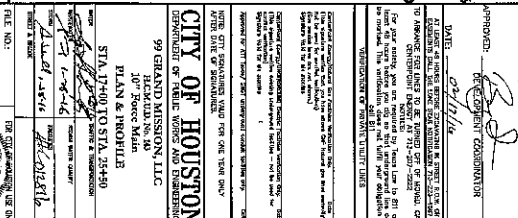

9928 WESTVIEW
HOUSTON, TX. 77055
(713) 461-8822
FAX (713) 461-2671

55444
DRAWING SCALE: 1" = 5'
VERT: 1" = 5'

[illegible]



SCALE: 1" = 50'

APPROVED:  DEVELOPMENT COORDINATOR

APPROVED: [Signature]
DEVELOPMENT COORDINATOR

DATE: 22/17/16








CITY OF HOUSTON
DEPARTMENT OF PUBLIC WORKS AND ENGINEERING

99 GRAND MISSION, LLC
H.C.M.U.D. No. 163

PLAN & PROFILE


[illegible]

10/27/16	10/27/16
10/27/16	10/27/16

PROJECT & OFFICE	
FILE NO.:	FOR COMPARISON USE ONLY




DRAWING SCALE:
56444


VERT: $1^{\circ} - 5^{\circ}$
HORIZ: $1^{\circ} - 50^{\circ}$




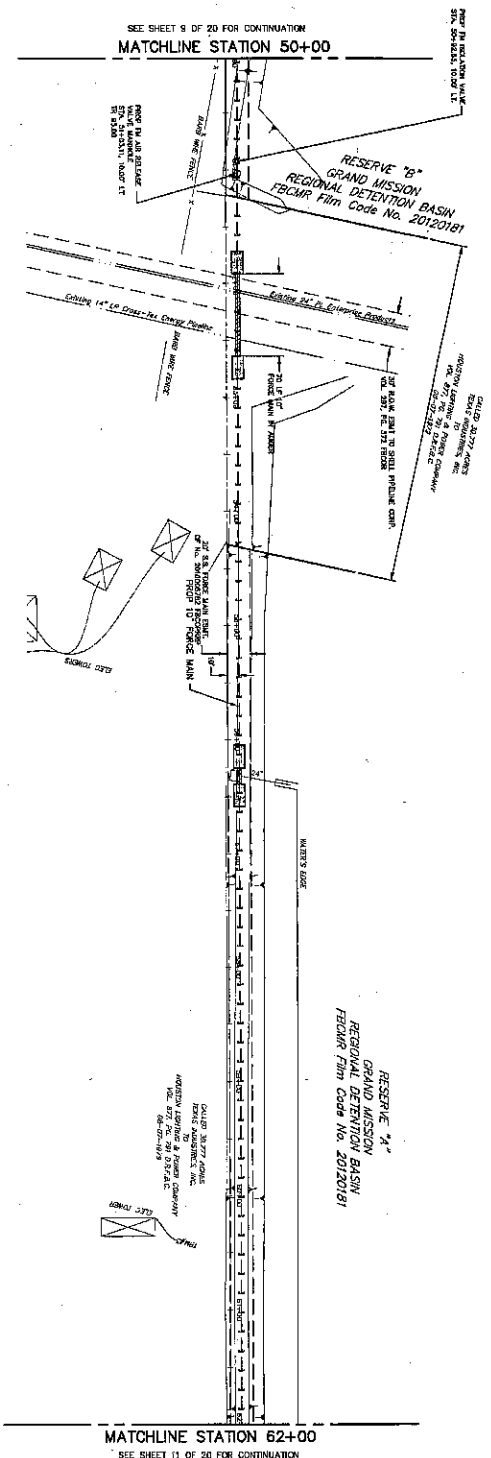



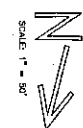


10' FORCE MAIN

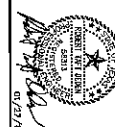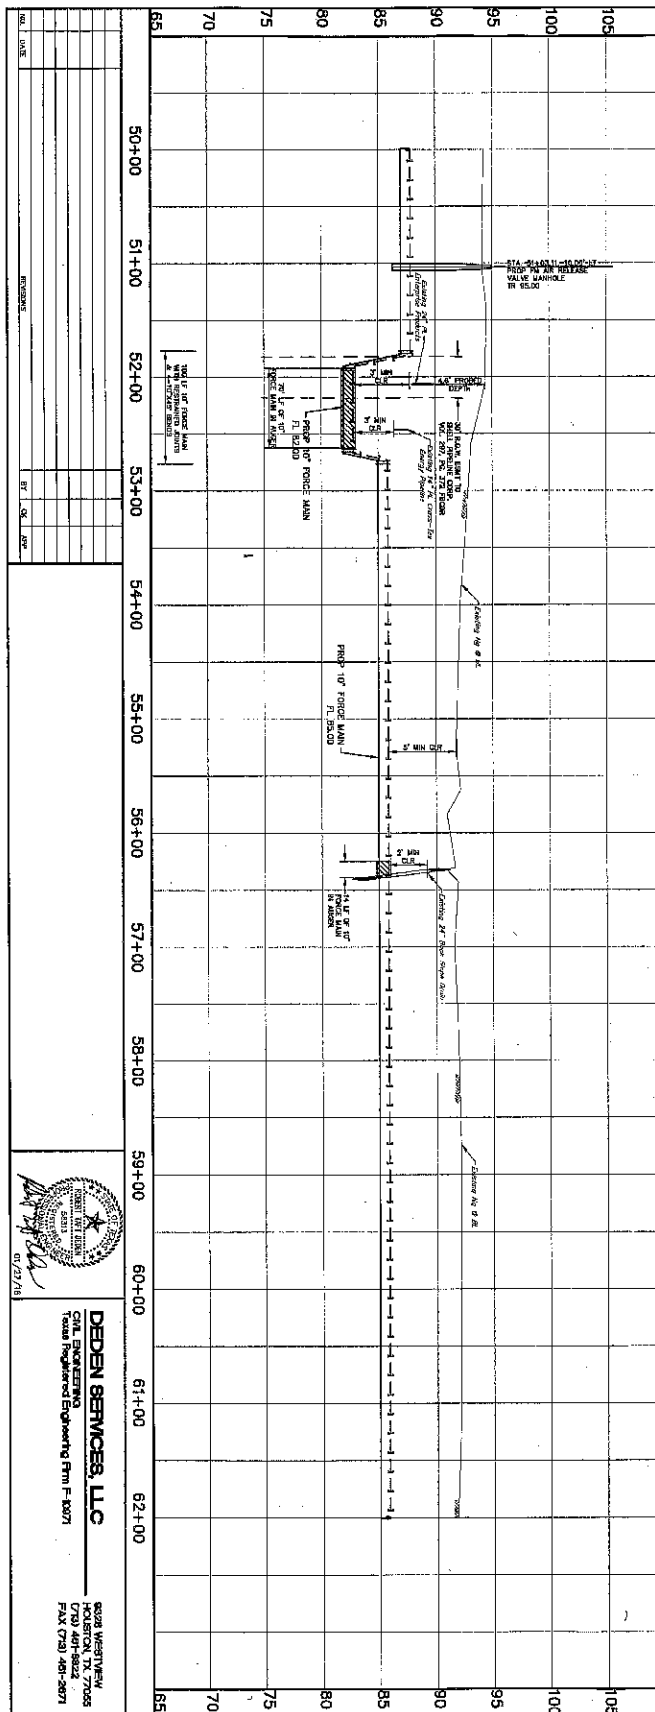

DEDEN SERVICES, LLC
 CIVIL ENGINEERING
 10716
 10716

8028 WESTVIEW
 HOUSTON, TX 77065
 (713) 461-8822
 FAX (713) 461-8871




CITY OF HOUSTON
 99 GRAND MISSION, LLC
 10' Force Main
 STA. 50+00 TO STA. 62+00
 PLAN & PROFILE
 DATE: 07/16
 DRAWN BY: [Signature]
 CHECKED BY: [Signature]
 APPROVED BY: [Signature]





FORT BEND COUNTY ENGINEERING DEPARTMENT

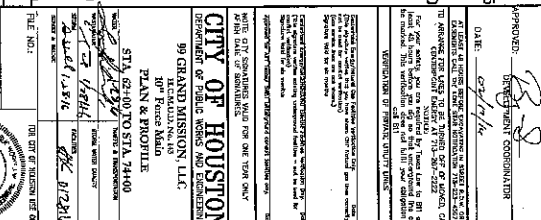


5022 WESTVIEW
HOUSTON, TX, 77056
(713) 461-6822
FAX (713) 461-2671

DRAWING SCALE:
VERT. 1" = 5'
HORIZ. 1" = 50'





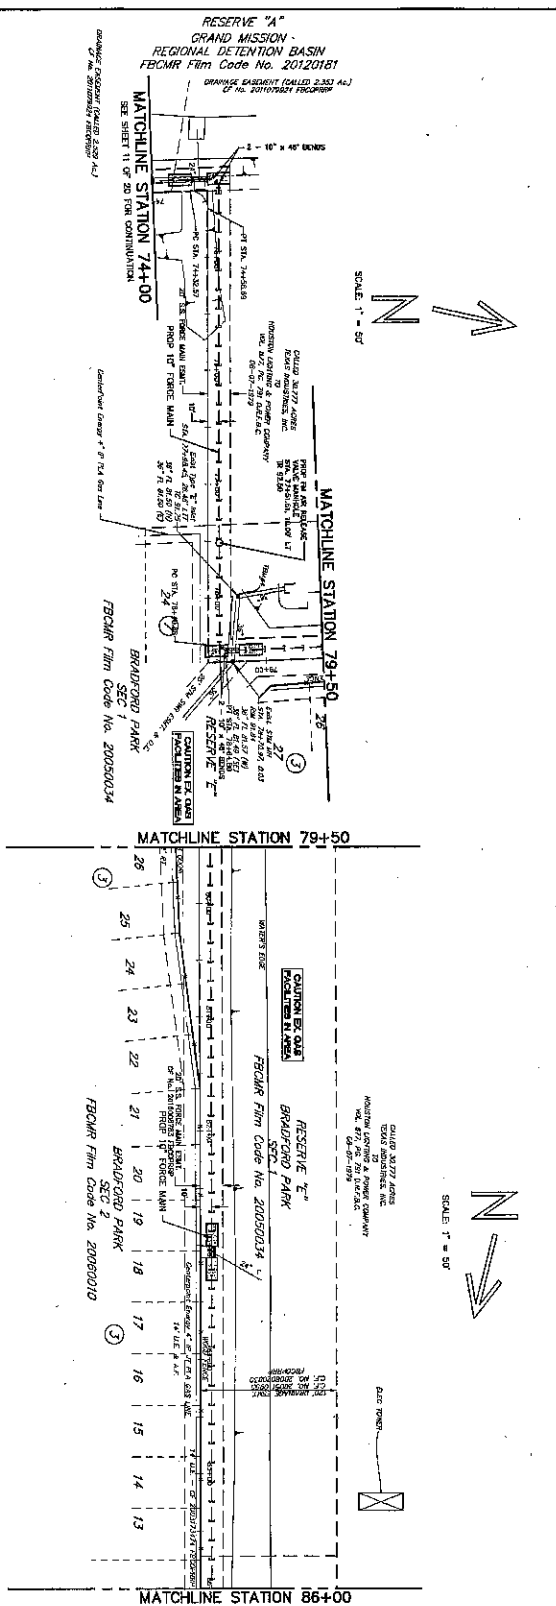

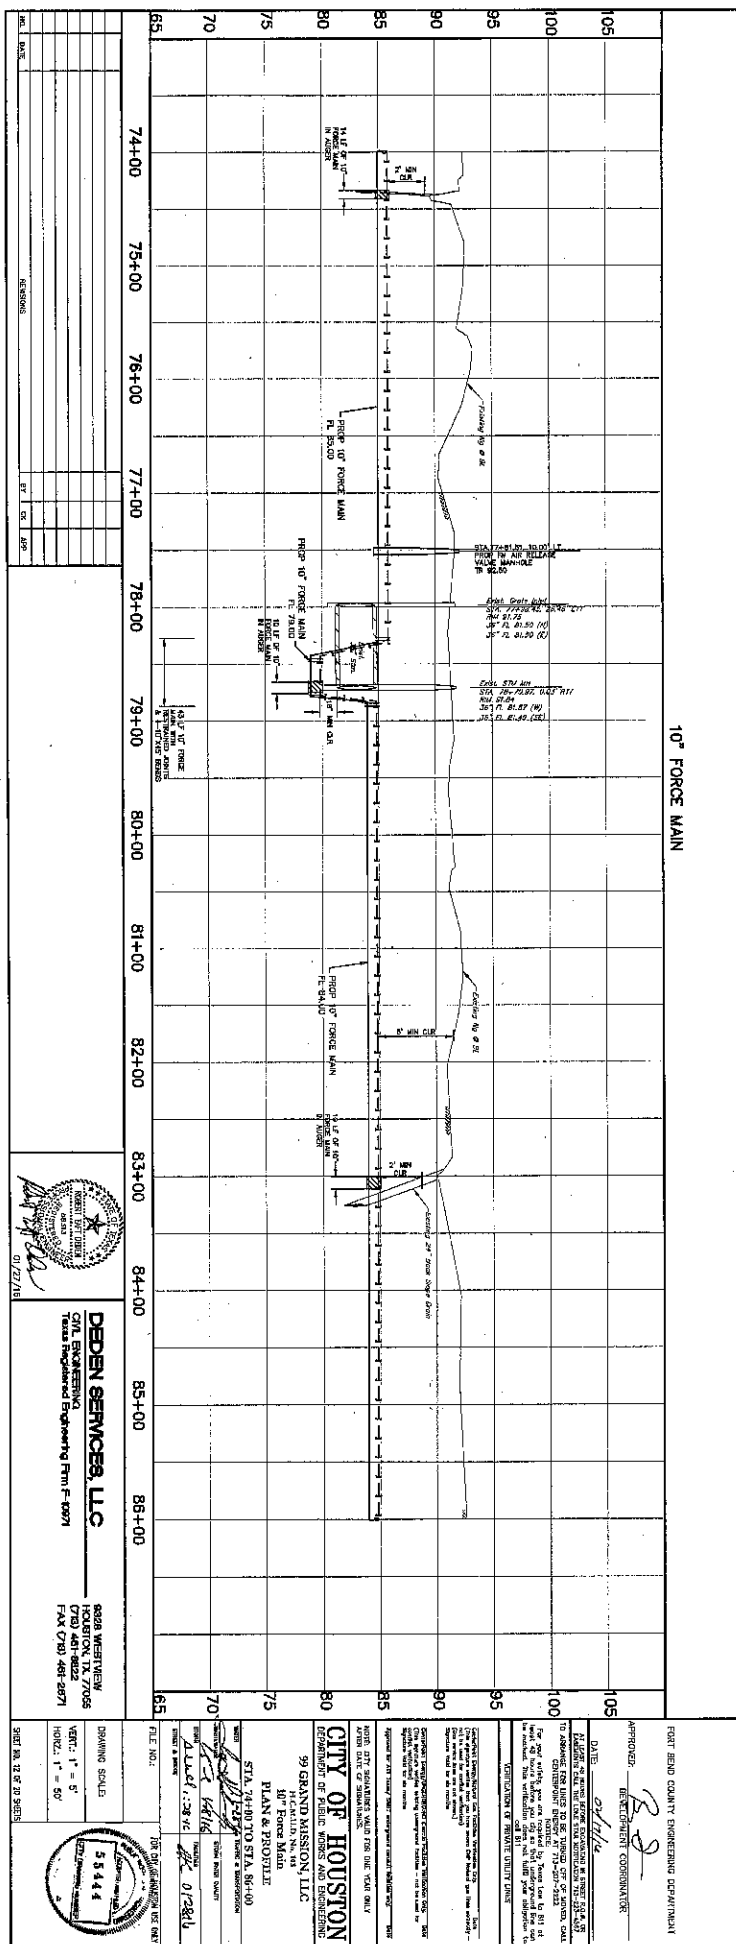

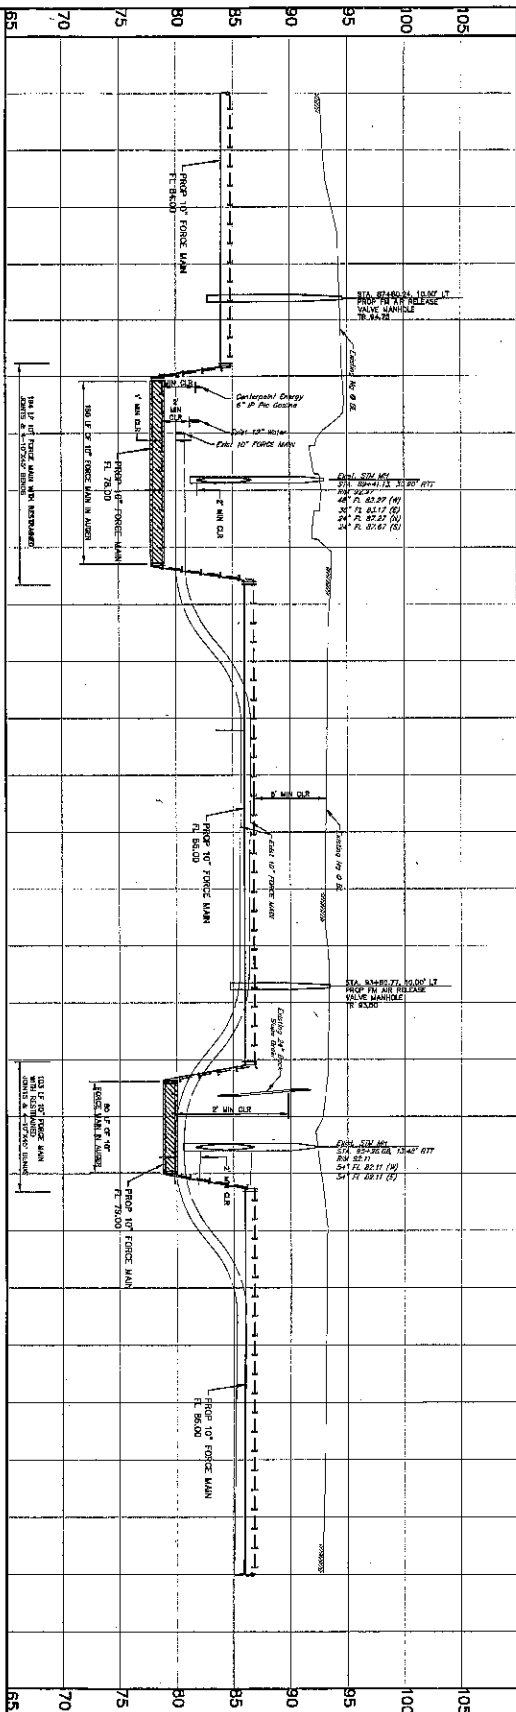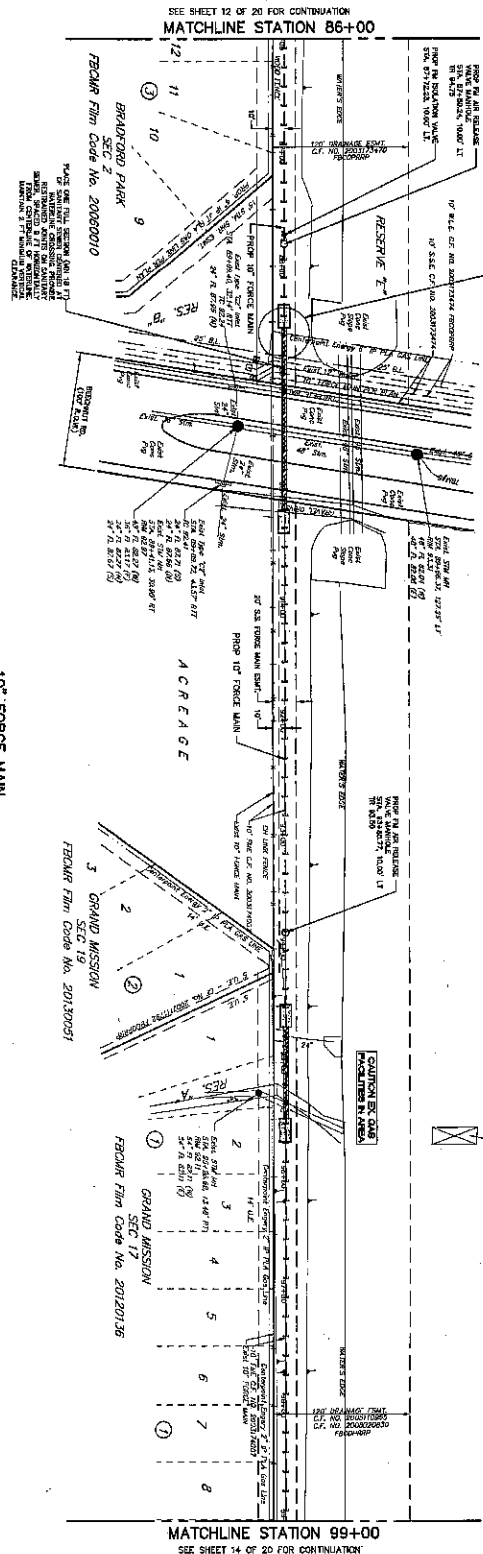

STATION	86+00	87+00	88+00	89+00	90+00	91+00	92+00	93+00	94+00	95+00	96+00	97+00	98+00	99+00
DATE														
REVISIONS														

CIVIL ENGINEERING
10007
10007

800 WESTVIEW
HOUSTON, TX 77065
PH: (713) 461-8822
FAX: (713) 461-8827


CITY OF HOUSTON
99 GRAND MISSION, LLC
10' FORCE MAIN
PLAN & PROFILE
STA 86+00 TO STA 99+00



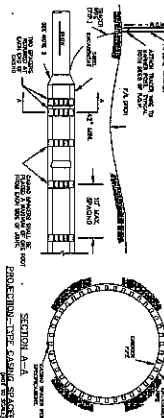


NOTE: ALL DIMENSIONS ARE IN FEET AND INCHES. DIMENSIONS ARE GIVEN TO THE CENTER OF THE MAIN UNLESS OTHERWISE NOTED.


SANITARY SEWER MAIN ENCASEMENT

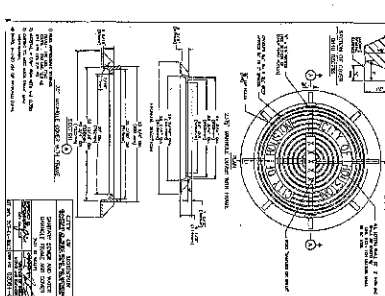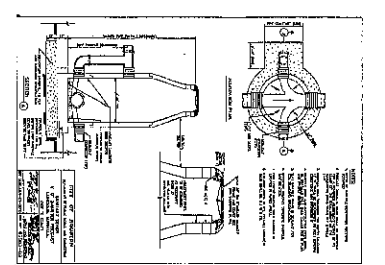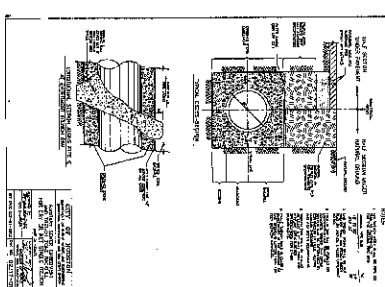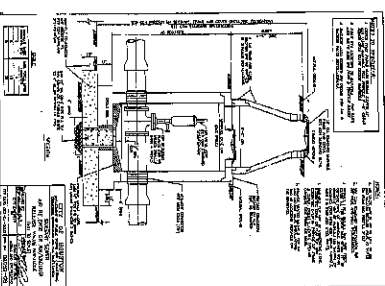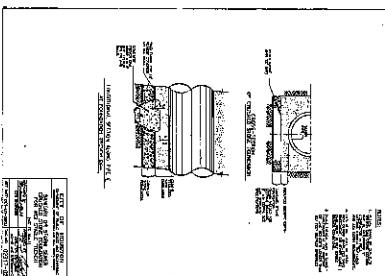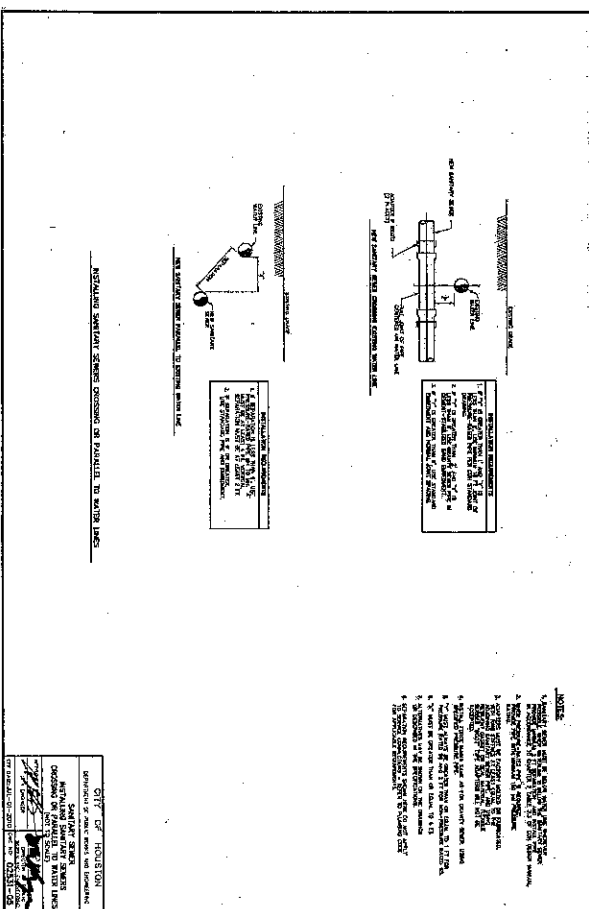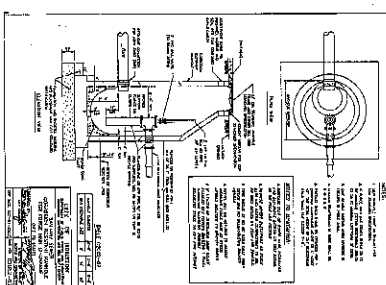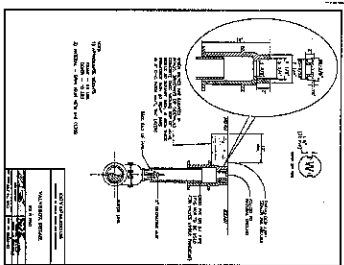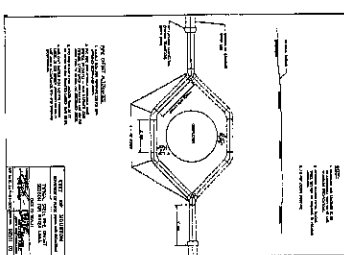

DATE: 01/27/16	BY: J. M. J.
DEEDEN SERVICES, LLC CIVIL ENGINEERING Texas Registered Engineering Firm E-16971 8608 WESTVIEW HOUSTON, TX 77055 TEL: 281-468-4682 FAX: 281-468-4697	
PROJECT: 16-0116 DATE: 01/27/16 BY: J. M. J.	PROJECT: 16-0116 DATE: 01/27/16 BY: J. M. J.

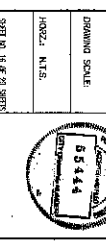

CITY OF HOUSTON
99 GRAND MISSION, LLC
HOUSTON, TEXAS

DATE: 01/27/16

BY: J. M. J.

PROJECT: 16-0116

DATE: 01/27/16

BY: J. M. J.

PROJECT: 16-0116

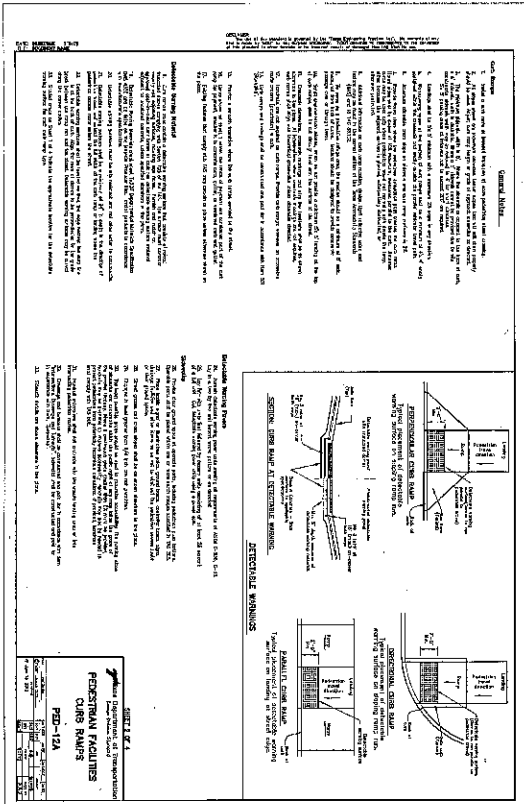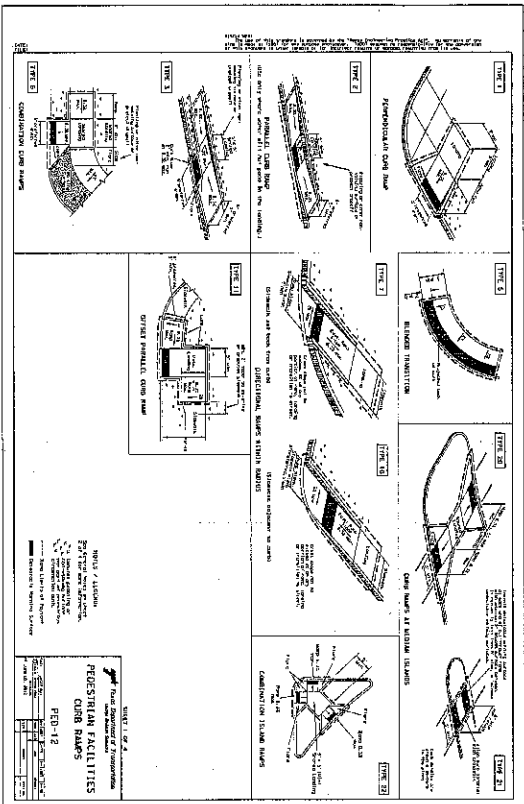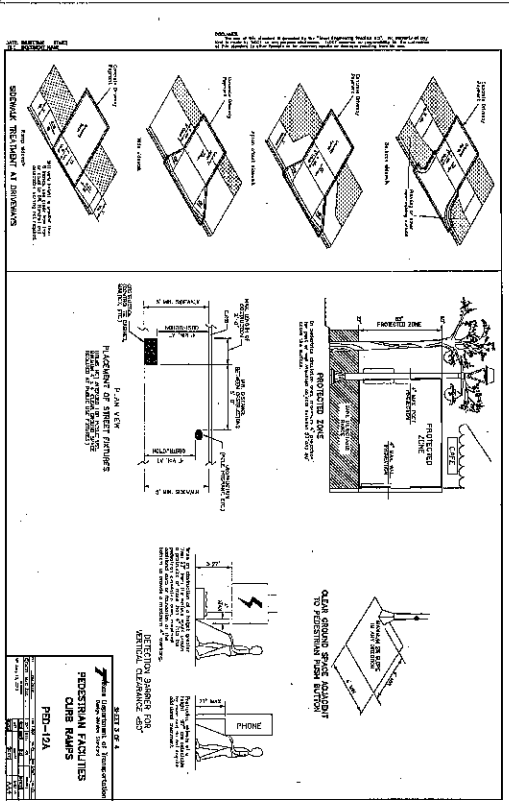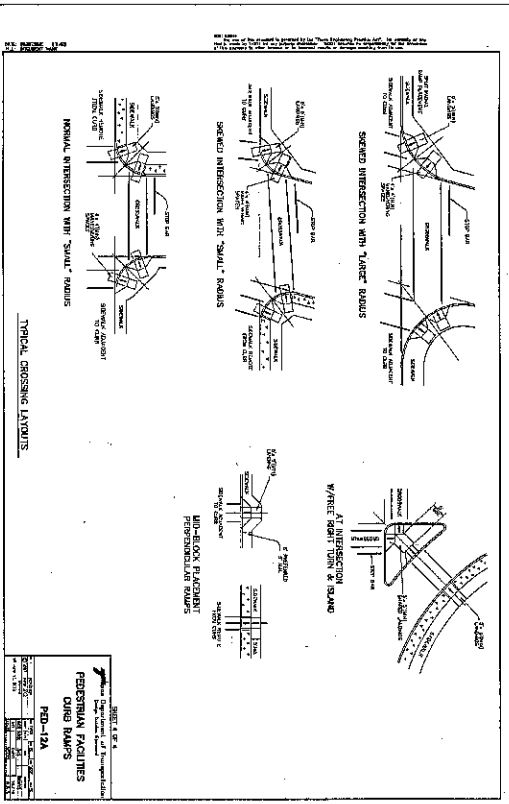

NO.	DATE	REVISIONS	BY	CHK	APP
1					
2					
3					
4					
5					
6					
7					
8					
9					
10					

DEBEN SERVICES, LLC
 CIVIL ENGINEERING
 3028 WESTVIEW
 HOUSTON, TX 77055
 (713) 461-0822
 FAX (713) 461-0871

CITY OF HOUSTON

PROJECT BENCHMARK

PROFESSIONAL SEAL
 58444

PROFESSIONAL SEAL
 58444

[illegible]

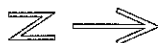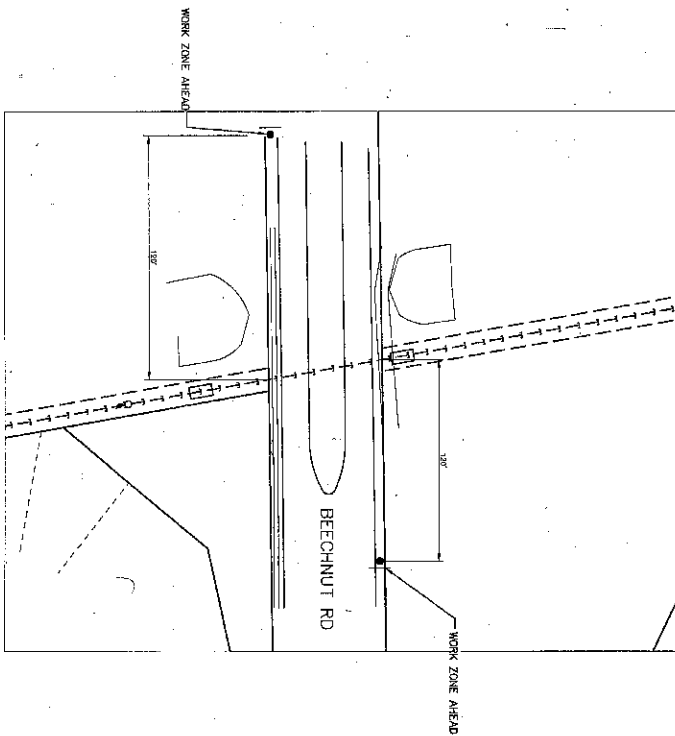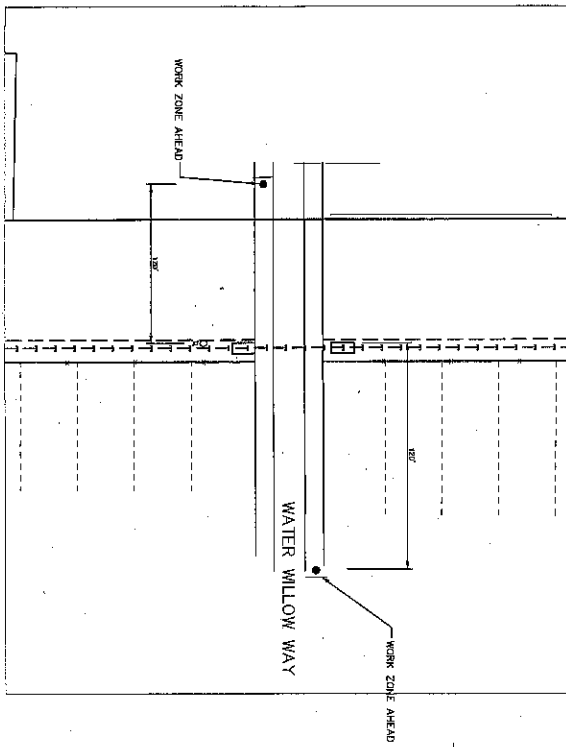

PORT BEND COUNTY ENGINEERING DEPARTMENT

APPROVED: 8.0 04/14

DATE: 04/14





CITY OF HOUSTON
 59 GRAND AVENUE, LLC
 HOUSTON, TX 77005
 TRAFFIC CONTROL PLAN

DATE: 04/14

 DRAWING SCALE: AS SHOWN
 SHEET NO. 29 OF 29 SHEETS



DEDEN SERVICES, LLC
 9628 WESTVIEW
 HOUSTON, TX 77036
 (713) 461-8822
 FAX (713) 461-8871



NO.	DATE	REVISION	BY	CS	APP
1					
2					
3					
4					
5					
6					
7					
8					
9					
10					