



Fort Bend County Engineering
FORT BEND COUNTY, TEXAS

Richard W. Stolleis, P.E.
County Engineer

May 2, 2016

Commissioner Grady Prestage
Fort Bend County Precinct 2
303 Texas Parkway Ste. 213
Missouri City, TX 77489

RE: Winfield Lakes Section 14 - Traffic Control Plan

Dear Commissioner:

Fort Bend County Engineering has completed and recommends approval of the traffic control plan for the above referenced subdivision. The public hearing date for acceptance of the plan is being scheduled.


A copy of the traffic control plan is attached for your review. If you should have any questions, please give me a call.

Sincerely,

Chris Debaillon, PE, PTOE
Assistant County Engineer – Traffic

CD/clg

cc: Judge Robert E. Hebert, County Judge
Marc Grant - FBC Road & Bridge
Brian Fields - Signage Department
File

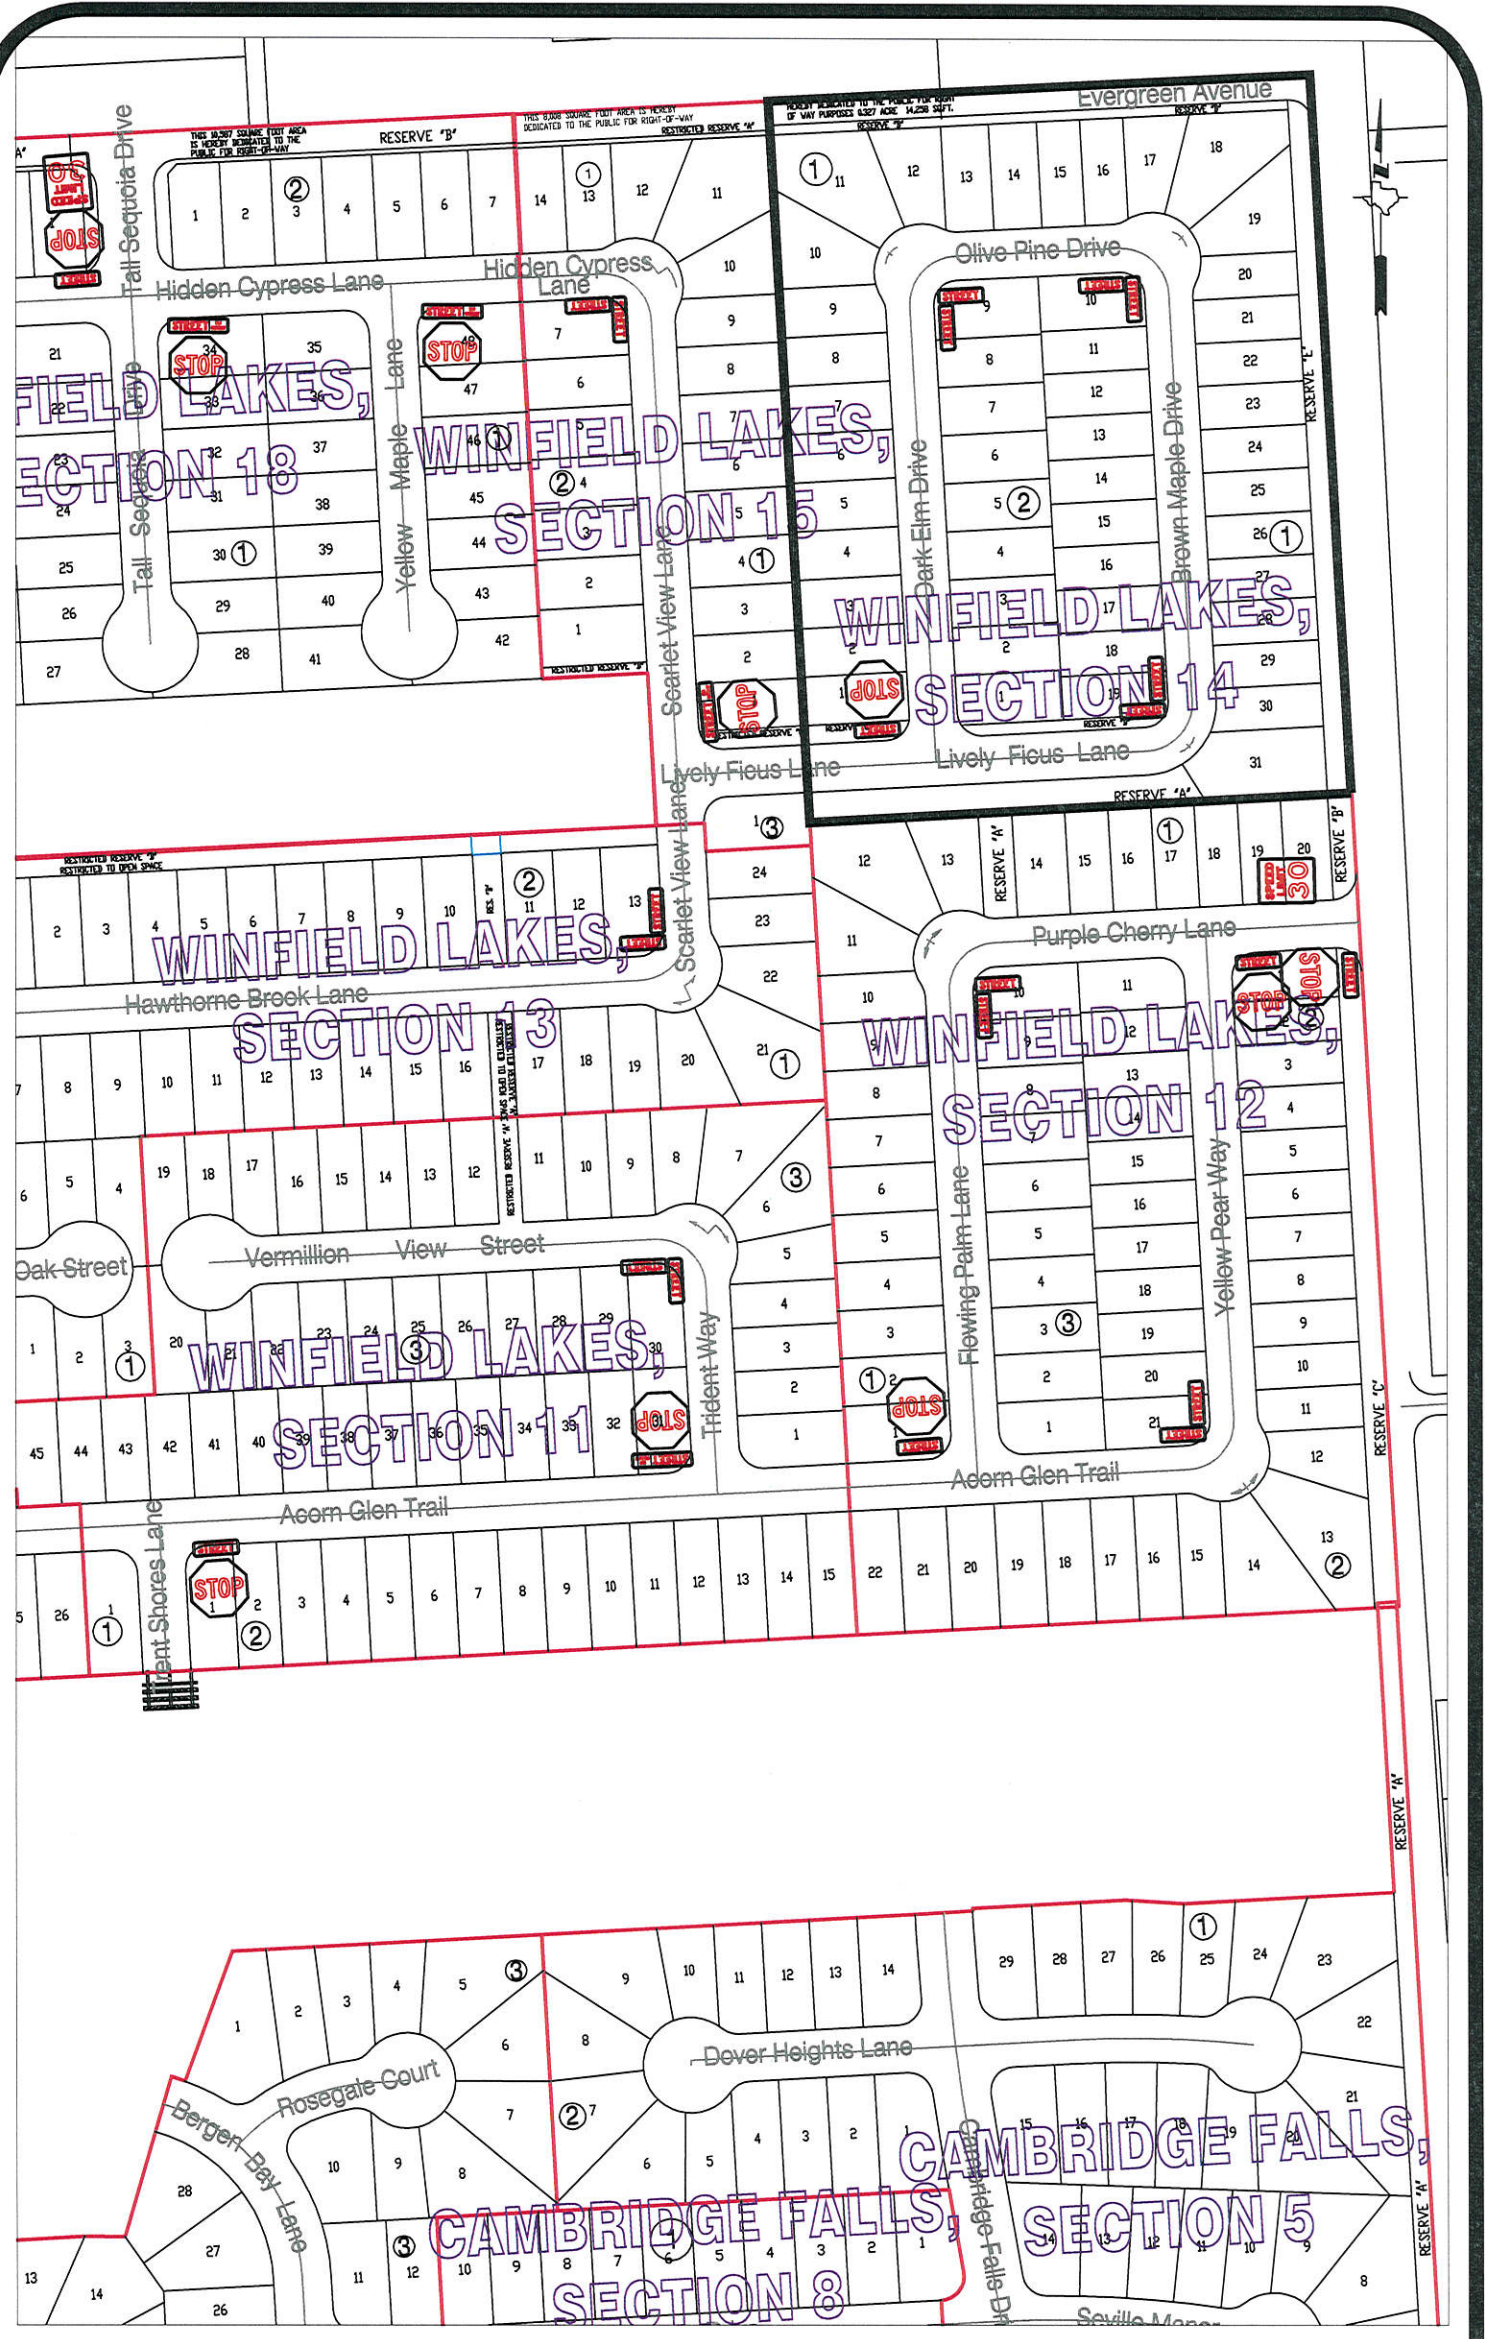

Note:

The purpose of this traffic control plan is to establish traffic control for Winfield Lakes, Section 14.

Drawn By: L. Brdecka
 Date: 5-2-16
 Approved By: Chris Deballon, PE PTOE
 Date: 5/3/16
 Scale: 1" = 200'-0"

**Winfield Lakes, Section 14
 Control Map and
 Traffic Sign Layout**

Fort Bend County Engineering Dept.
 301 Jackson Street
 Richmond, Texas 77469