



Fort Bend County Engineering
FORT BEND COUNTY, TEXAS

Richard W. Stolleis, P.E.
County Engineer

April 13, 2016

Commissioner W. A. "Andy" Meyers
Fort Bend County Precinct 3
22333 Grand Corner Drive
Katy, Texas 77494

**RE: Exploration Park, Addition of "NO PARKING" signs on Cinco Park Road
within Cinco Ranch Greenway Village**

Dear Commissioner Meyers:


Fort Bend County Engineering Department has completed the traffic control plan to prohibit parking on both sides of Cinco Park Road in the vicinity of Exploration Park. The public hearing date for acceptance for the plan will be scheduled on the next available Commissioner's Court Agenda

A copy of the traffic control plan is attached for your review. If we can be of further assistance please do not hesitate to contact me at 281-633-7528 or chris.debaillon@fortbendcountytexas.gov.

Sincerely,

Chris Debaillon, PE, PTOE
Assistant County Engineer - Traffic

cc: Judge Robert E. Hebert, County Judge
Marc Grant - FBC Road & Bridge
Brian Fields - Signage Department
File

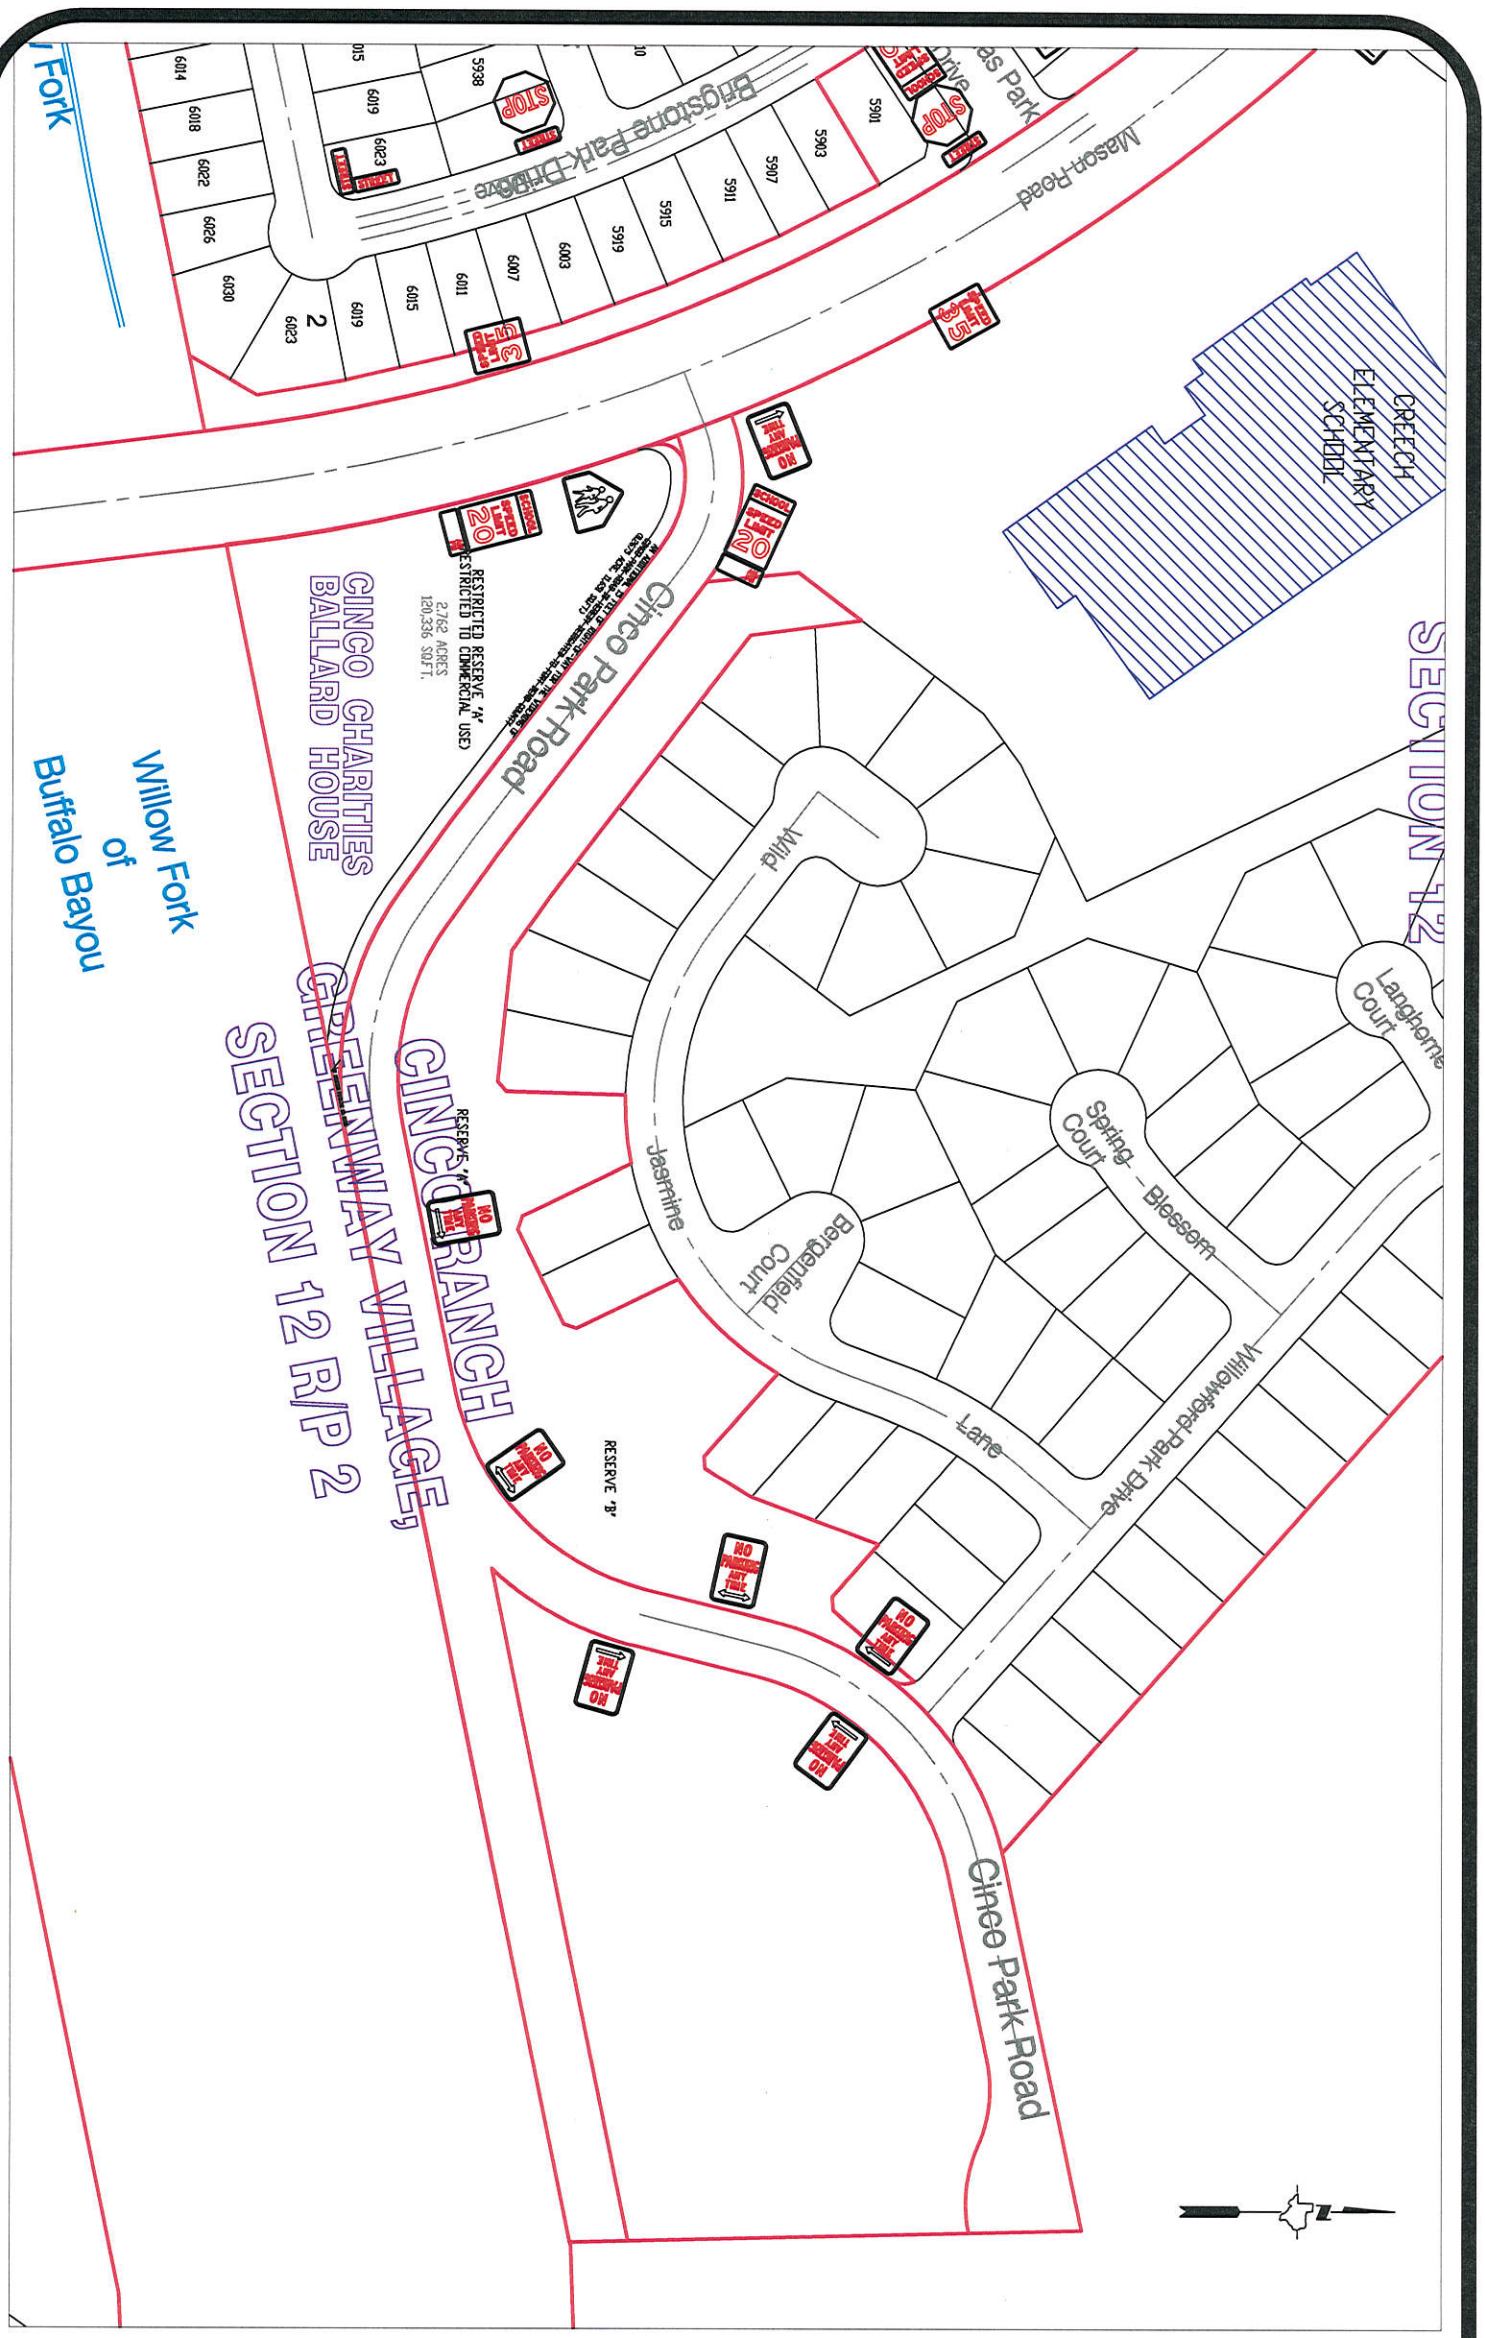

Note:
 The purpose of this traffic control plan is to revise traffic control for Cinco Park Road with the addition of "No Parking" signs (R7-1) as indicated on the drawing.

Drawn By: L. Brdecka
 Date: 4-13-16
 Approved By: Chris Debaillon, PE PTOE
 Date: **4/13/16**
 Scale: 1" = 200'-0"

**Cinco Park Road
 Revised Control Map and
 Traffic Sign Layout**

Fort Bend County Engineering Dept.
 301 Jackson Street
 Richmond, Texas 77469