



Fort Bend County Engineering  
FORT BEND COUNTY, TEXAS

Richard W. Stolleis, P.E.  
County Engineer

May 12, 2016

Commissioner James Patterson  
Fort Bend County Precinct 4  
12919 Dairy Ashford Road Suite 200  
Sugar Land, TX 77478

**RE: Aliana Section 54 - Traffic Control Plan**

Dear Commissioner:

The Construction Completion letter was signed on May 4, 2016, which started the one year maintenance period. Fort Bend County Engineering has completed and recommends approval of the traffic control plan for the above referenced subdivision. The public hearing date for acceptance of the plan is being scheduled.


A copy of the traffic control plan is attached for your review. If you should have any questions, please give me a call.

Sincerely,

Chris Debaillon, PE, PTOE  
Assistant County Engineer – Traffic

CD/clg

cc: Judge Robert E. Hebert, County Judge  
Marc Grant - FBC Road & Bridge  
Brian Fields - Signage Department  
File

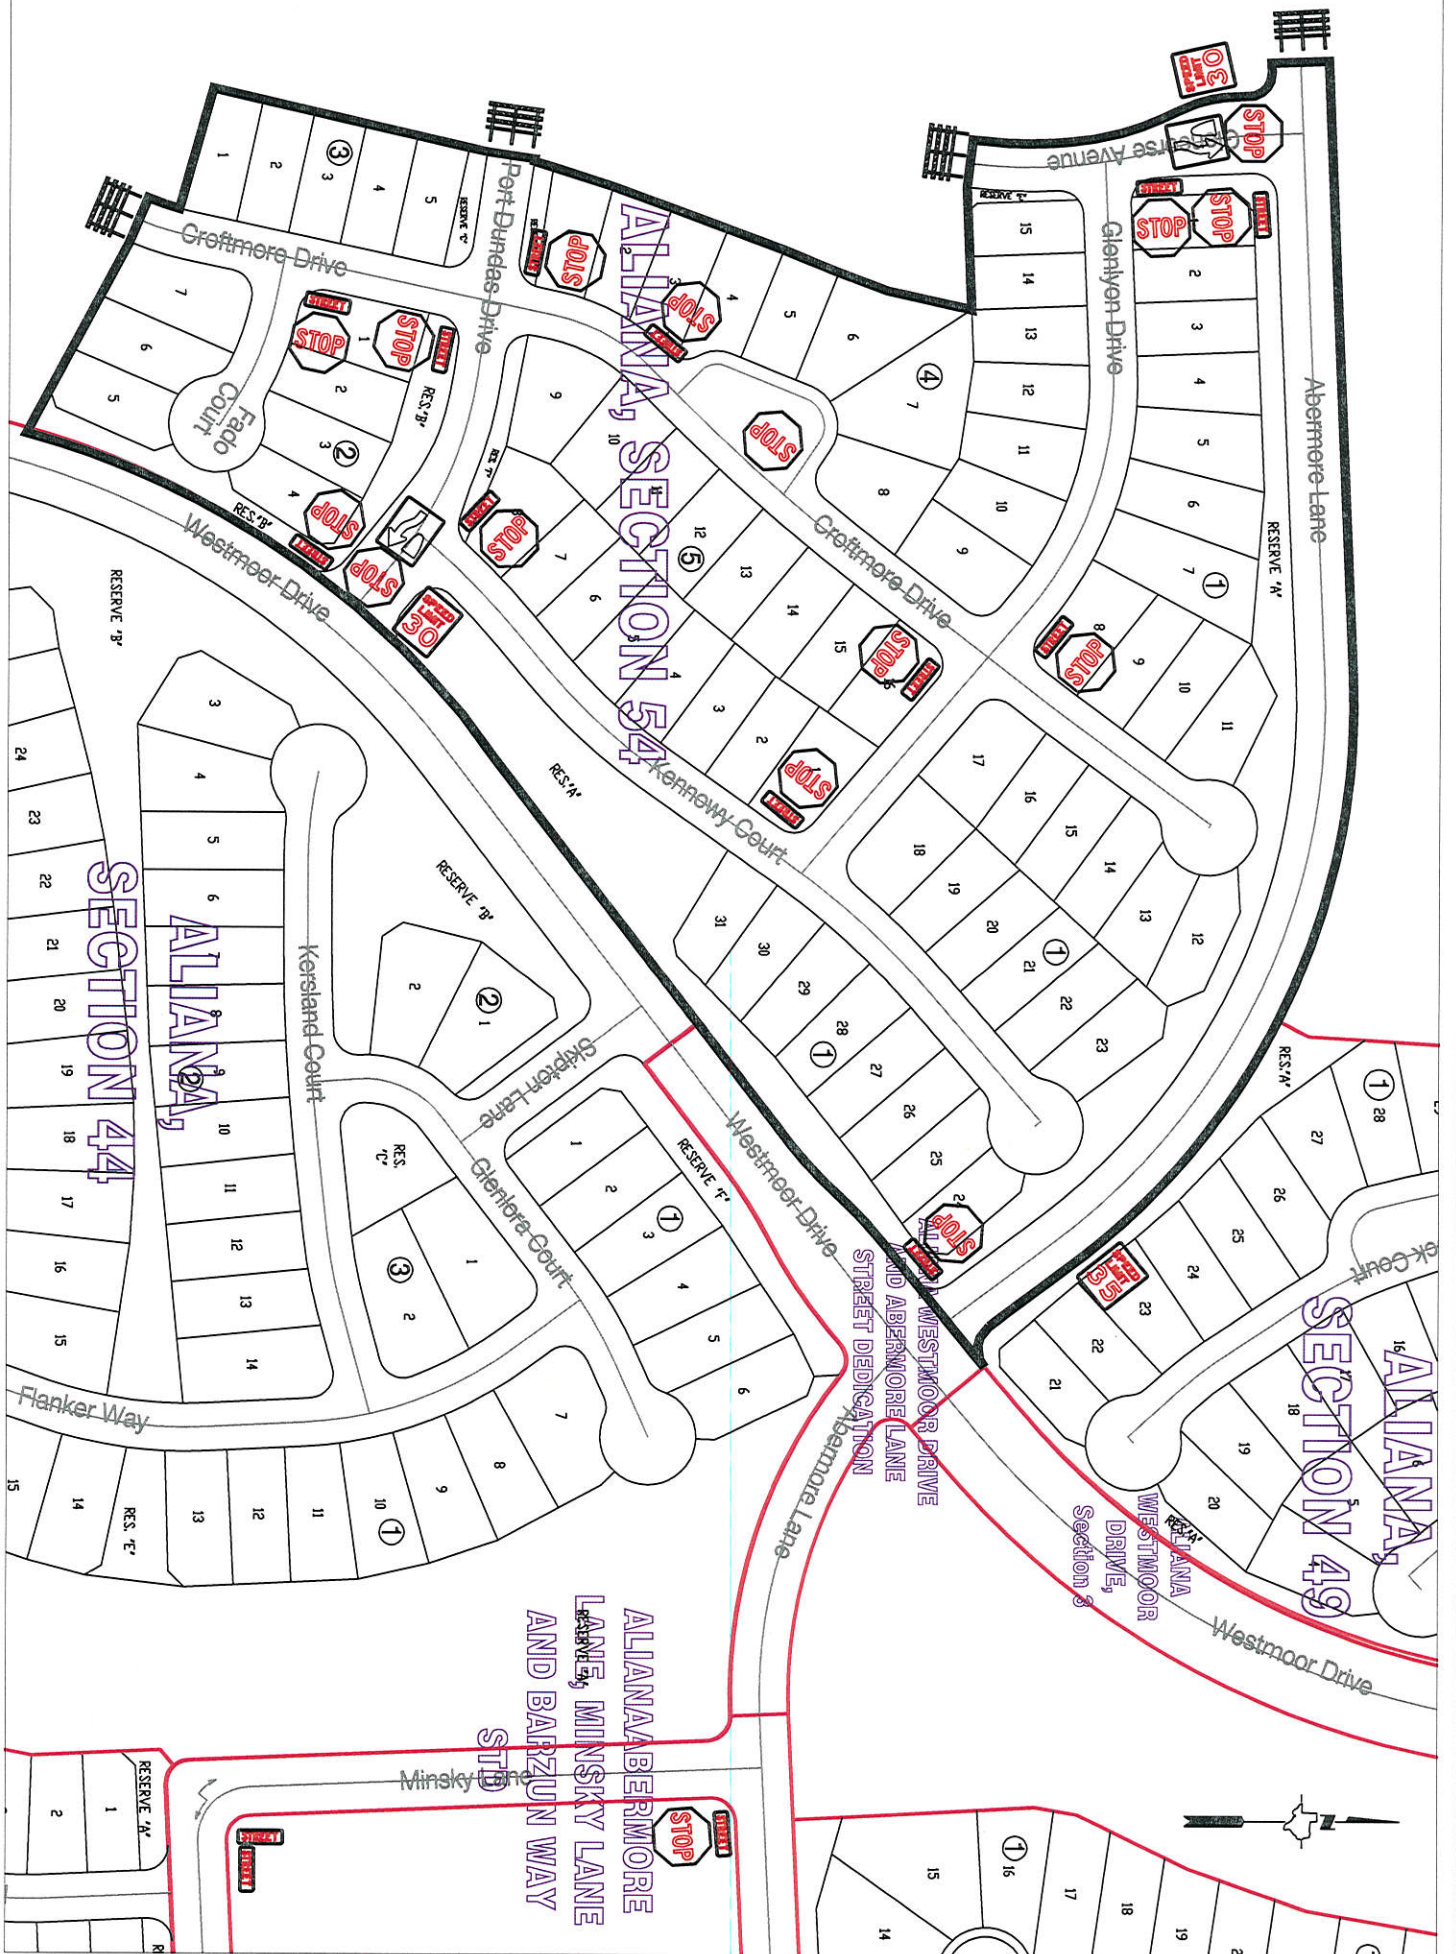

**Note:**

The purpose of this traffic control plan is to establish traffic control for Aliana, Section 54.

Drawn By: L. Brdecka  
 Date: 5-13-16  
 Approved By: Chris Deballon, PE PTOE  
 Date: *5/16/16*  
 Scale  
 1" = 200'-0"

**Aliana, Section 54  
 Control Map and  
 Traffic Sign Layout**

Fort Bend County Engineering Dept.  
 301 Jackson Street  
 Richmond, Texas 77469