



Fort Bend County Engineering
FORT BEND COUNTY, TEXAS

Richard W. Stolleis, P.E.
County Engineer

May 24, 2016

Commissioner W. A. "Andy" Meyers
Fort Bend County Precinct 3
22333 Grand Corner Drive
Katy, Texas 77494

RE: Creekside Ranch, Sec. 1 - Traffic Control Plan
Creekside Ranch, Sec. 2
Creekside Ranch, Sec. 3

Dear Commissioner:

The Construction Completion letter was signed on May 16, 2016, which started the one year maintenance period. Fort Bend County Engineering has completed and recommends approval of the traffic control plans for the above referenced subdivision. The public hearing date for acceptance of the plans is being scheduled.


A copy of the traffic control plans are attached for your review. If you should have any questions, please give me a call.

Sincerely,

Chris Debaillon, PE, PTOE
Assistant County Engineer – Traffic

CD/mjs


cc: Judge Robert E. Hebert, County Judge
Marc Grant - FBC Road & Bridge
Brian Fields - Signage Department
File

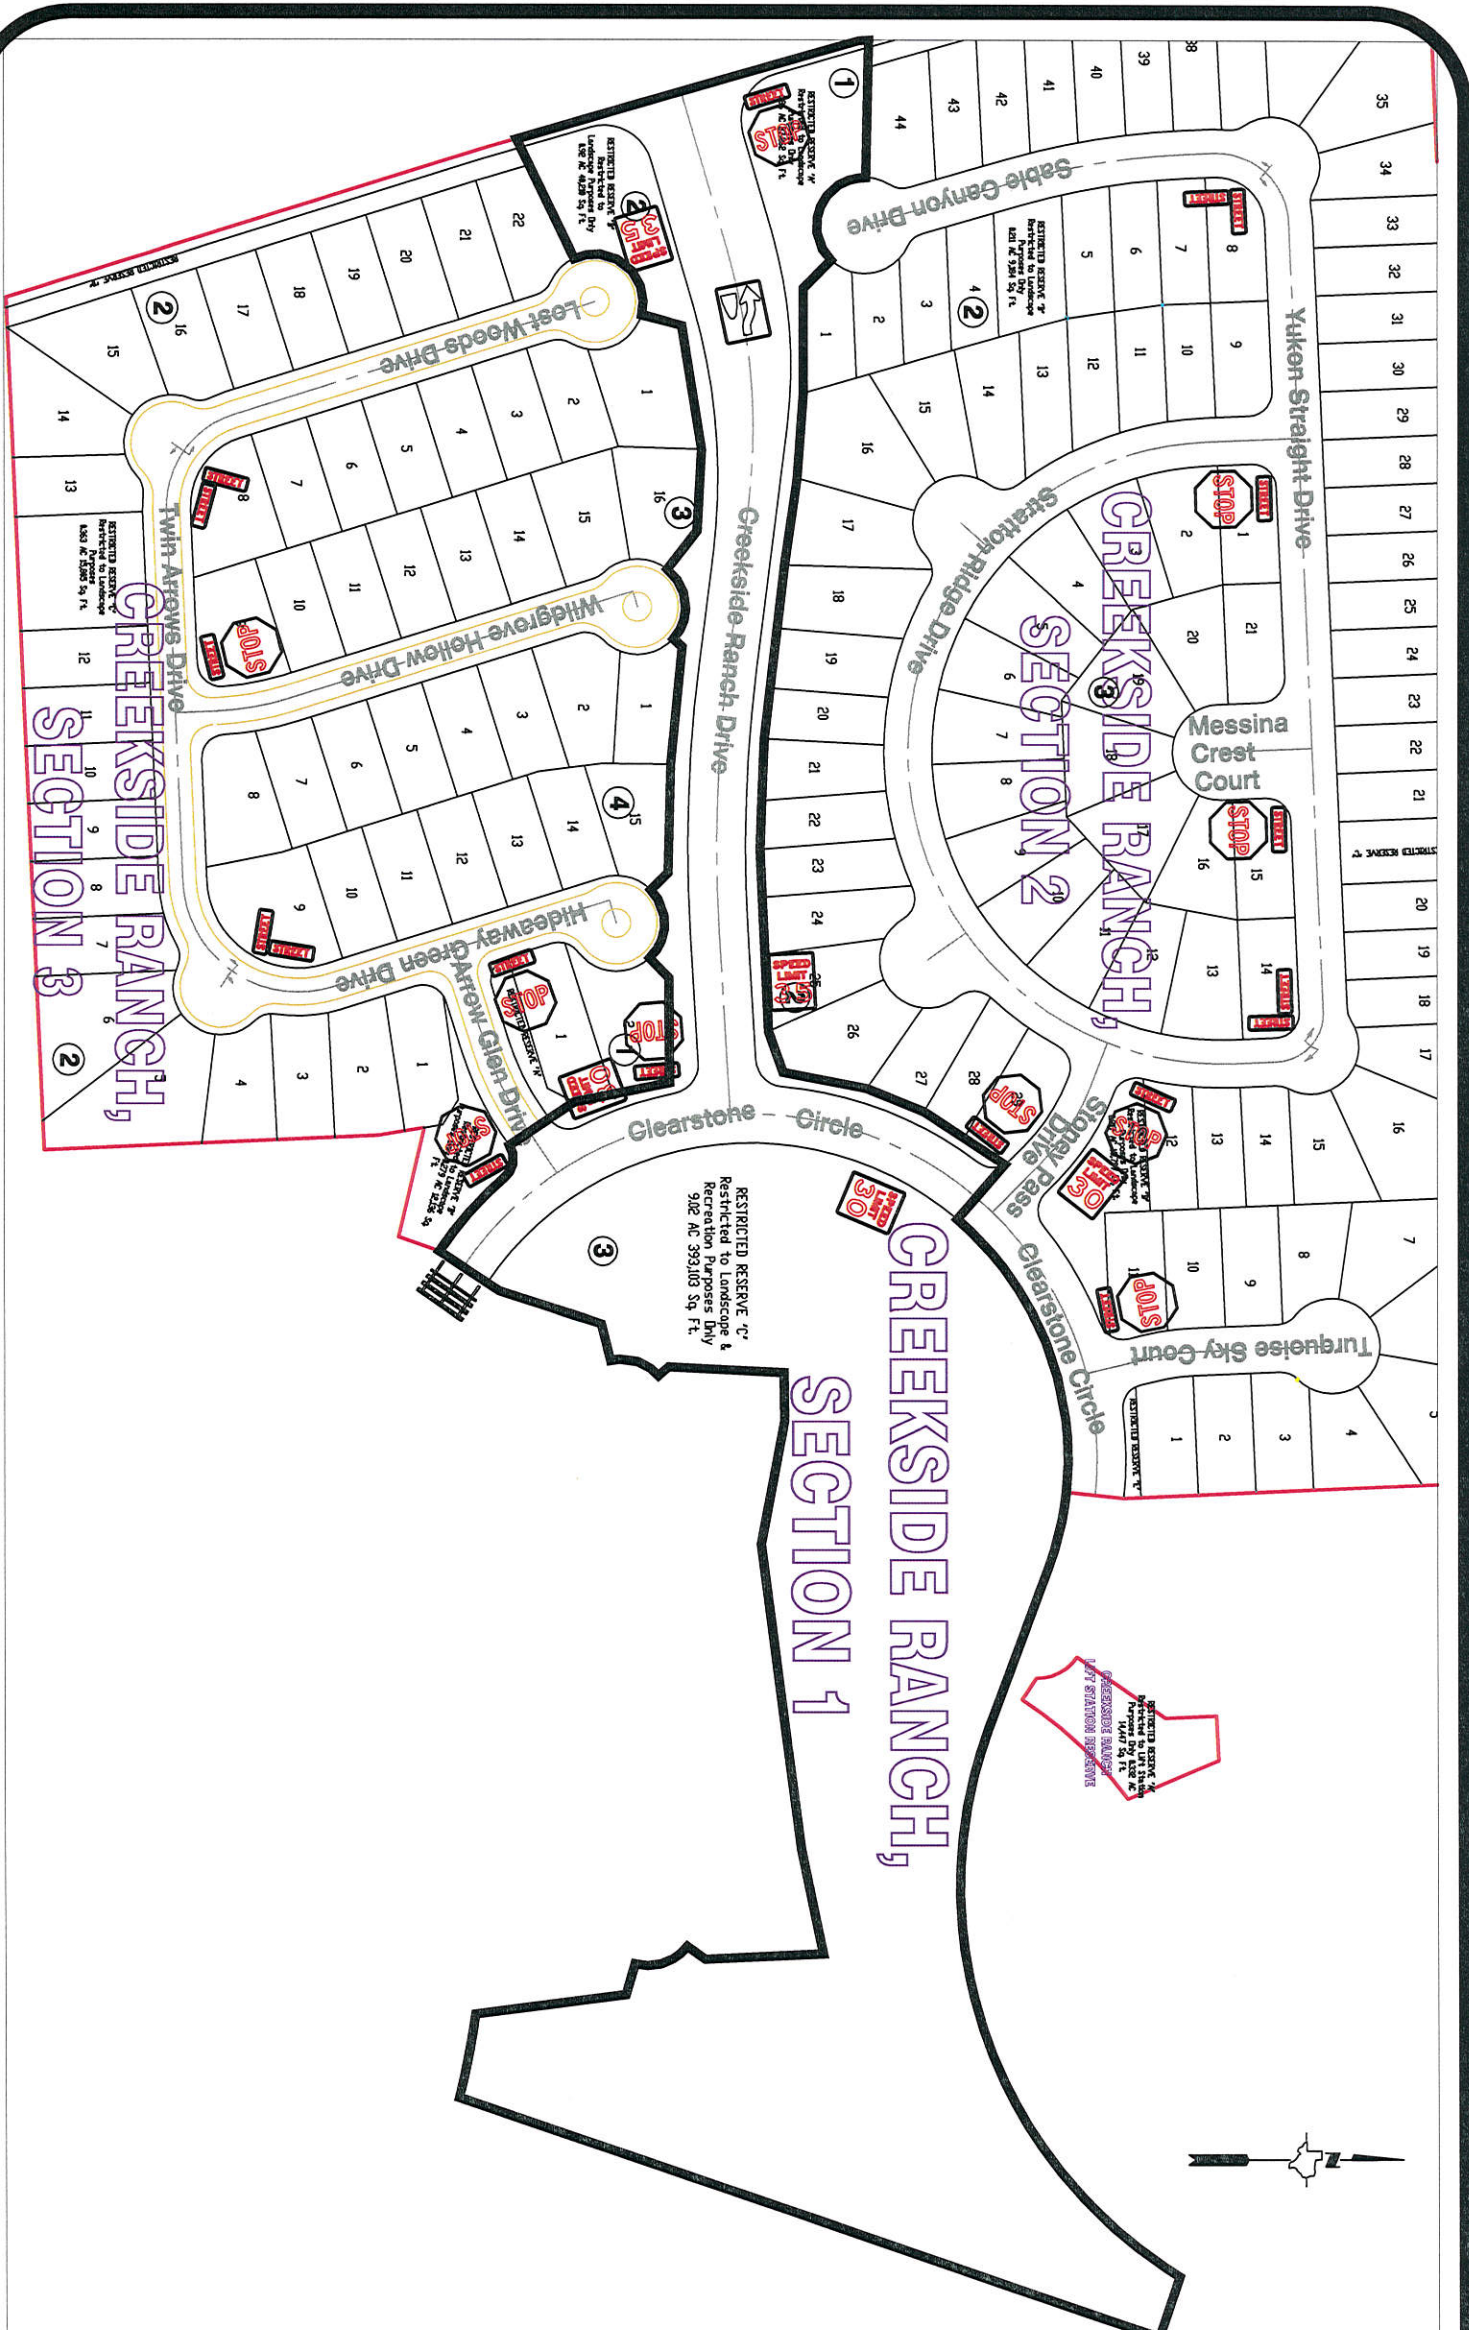

Note:
 The purpose of this traffic control plan is to establish traffic control for Creekside Ranch, Section 1.

Drawn By: L. Brdecka
 Date: 5-24-16
 Approved By: Chris Deballon, PE PTOE
 Date: 5/25/16
 Scale: 1" = 200'-0"

**Creekside Ranch, Section 1
 Control Map and
 Traffic Sign Layout**
 Fort Bend County Engineering Dept.
 301 Jackson Street
 Richmond, Texas 77469

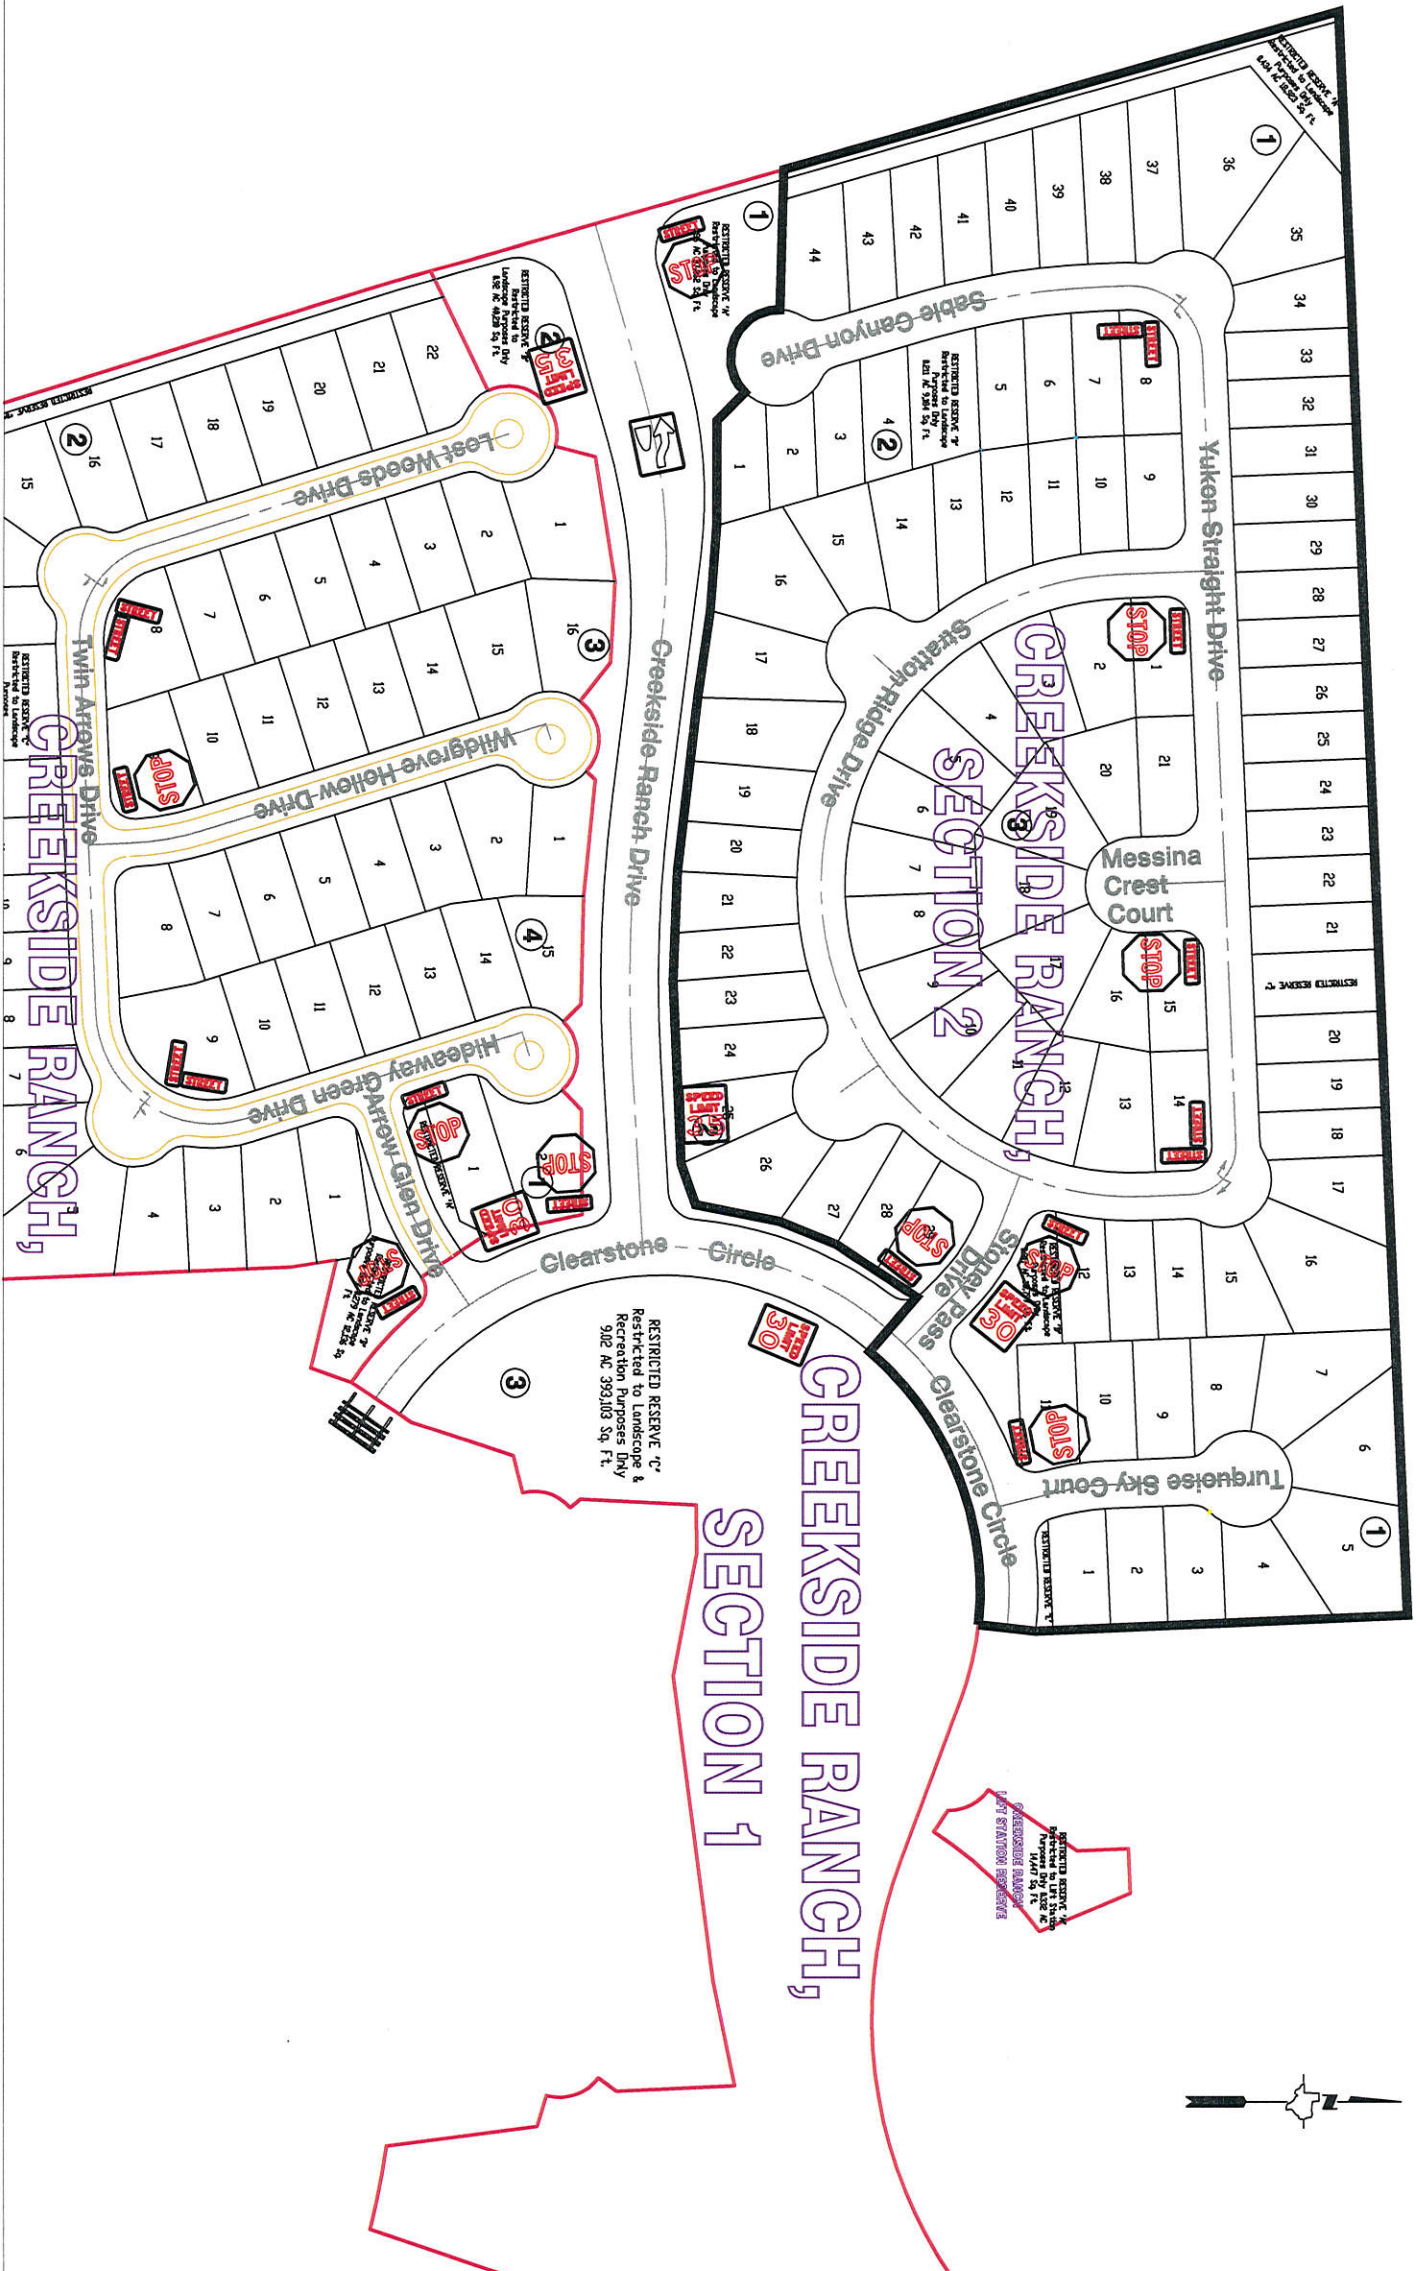

Note:

The purpose of this traffic control plan is to establish traffic control for Creekside Ranch, Section 2.


Drawn By: L. Brdecka
Date: 5-24-16

Approved By: Chris Deballon, PE PTOE
Date: *CD 5/25/16*

Scale: 1" = 200'-0"

**Creekside Ranch, Section 2
Control Map and
Traffic Sign Layout**

Fort Bend County Engineering Dept.
301 Jackson Street
Richmond, Texas 77469

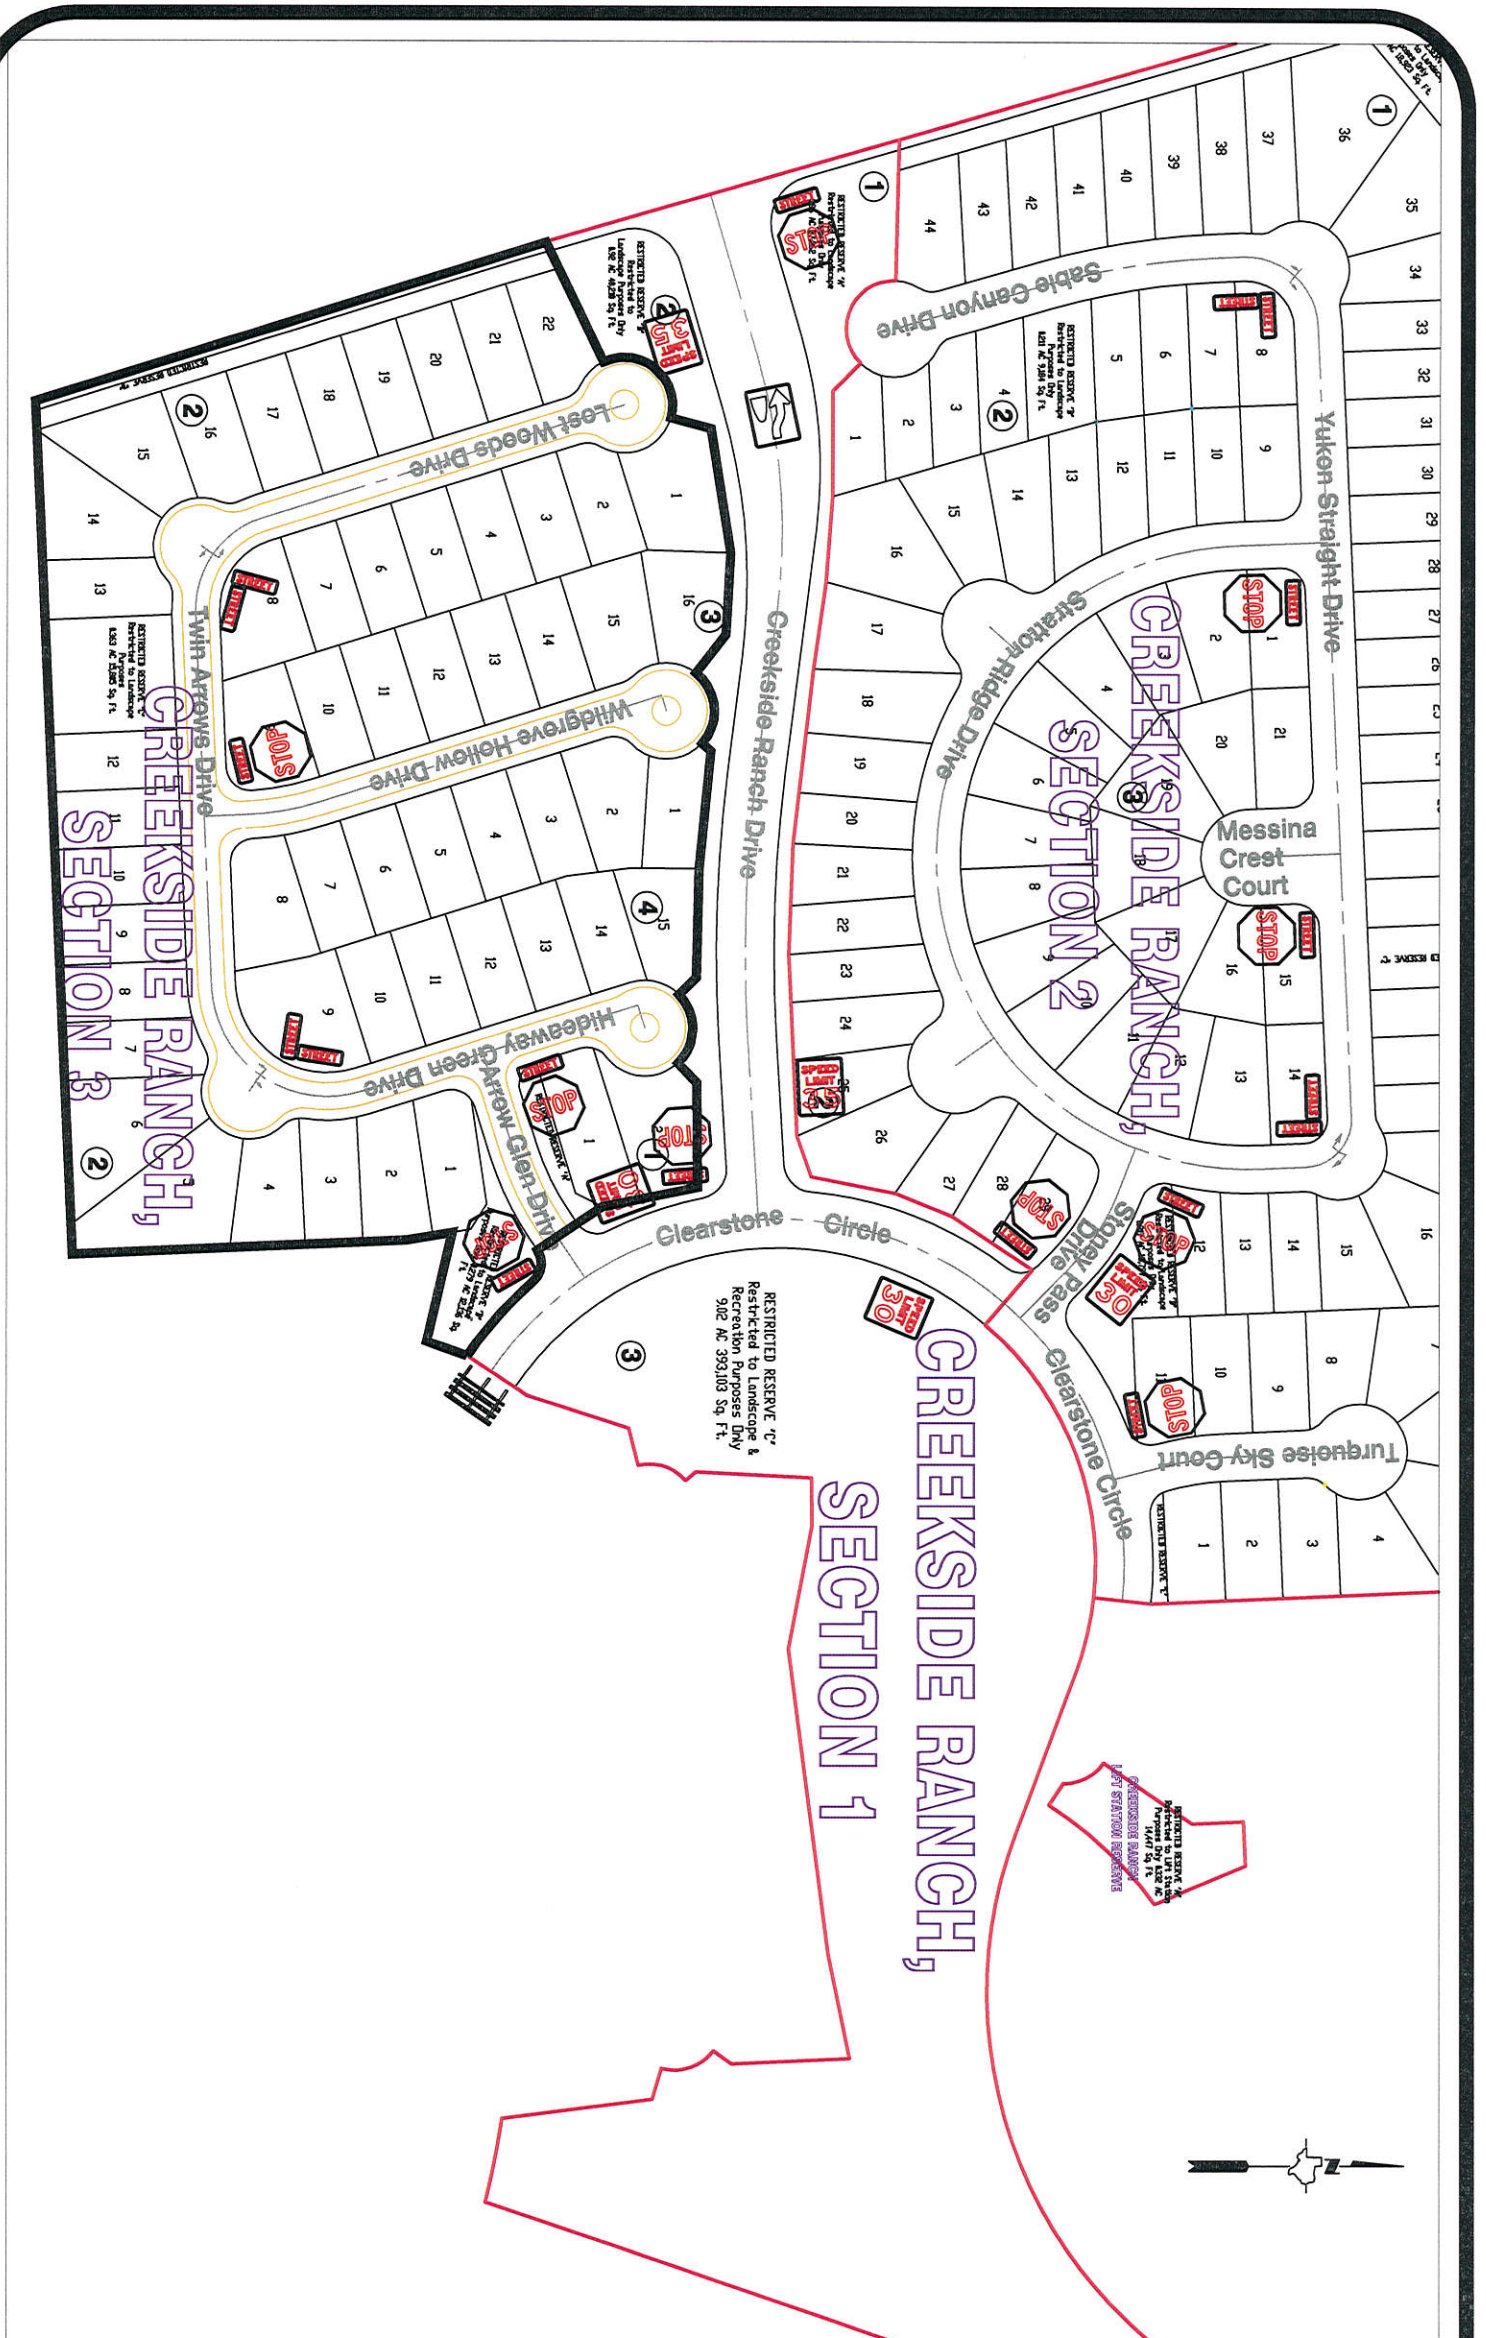

Note:

The purpose of this traffic control plan is to establish traffic control for Creekside Ranch, Section 3.

Drawn By: L. Brdecka
 Date: 5-24-16
 Approved By: Chris Debillion, PE PTOE
 Date: 5/25/16
 Scale: 1" = 200'-0"

**Creekside Ranch, Section 3
 Control Map and
 Traffic Sign Layout**

Fort Bend County Engineering Dept.
 301 Jackson Street
 Richmond, Texas 77469