



Fort Bend County Engineering
FORT BEND COUNTY, TEXAS

Richard W. Stolleis, P.E.
County Engineer

June 27, 2016

Commissioner W. A. "Andy" Meyers
Fort Bend County Precinct 3
22333 Grand Corner Drive
Katy, Texas 77494

**RE: Cinco Ranch Northwest, Section 12 - Traffic Control Plan
Cinco Ranch Northwest, Section 14**

Dear Commissioner:

Fort Bend County Engineering has completed and recommends approval of the traffic control plans for the above referenced subdivisions. The public hearing date for acceptance of the plan is being scheduled.

A copy of the traffic control plan is attached for your review. If you should have any questions, please give me a call.

Sincerely,

Chris Debaillon, PE, PTOE
Assistant County Engineer – Traffic

CD/clg

cc: Judge Robert E. Hebert, County Judge
Marc Grant - FBC Road & Bridge
Brian Fields - Signage Department
File



FM 1463




Note:

The purpose of this traffic control plan is to establish traffic control for Cinco Ranch Northwest, Section 12.

Drawn By: L. Brdecka
 Date: 6-27-16
 Approved By: Chris Deballon, PE PTOE
 Date: **CD 6/28/16**
 Scale
 1" = 300'-0"

**Cinco Ranch Northwest,
 Section 12
 Control Map and
 Traffic Sign Layout**
 Fort Bend County Engineering Dept.
 301 Jackson Street
 Richmond, Texas 77469

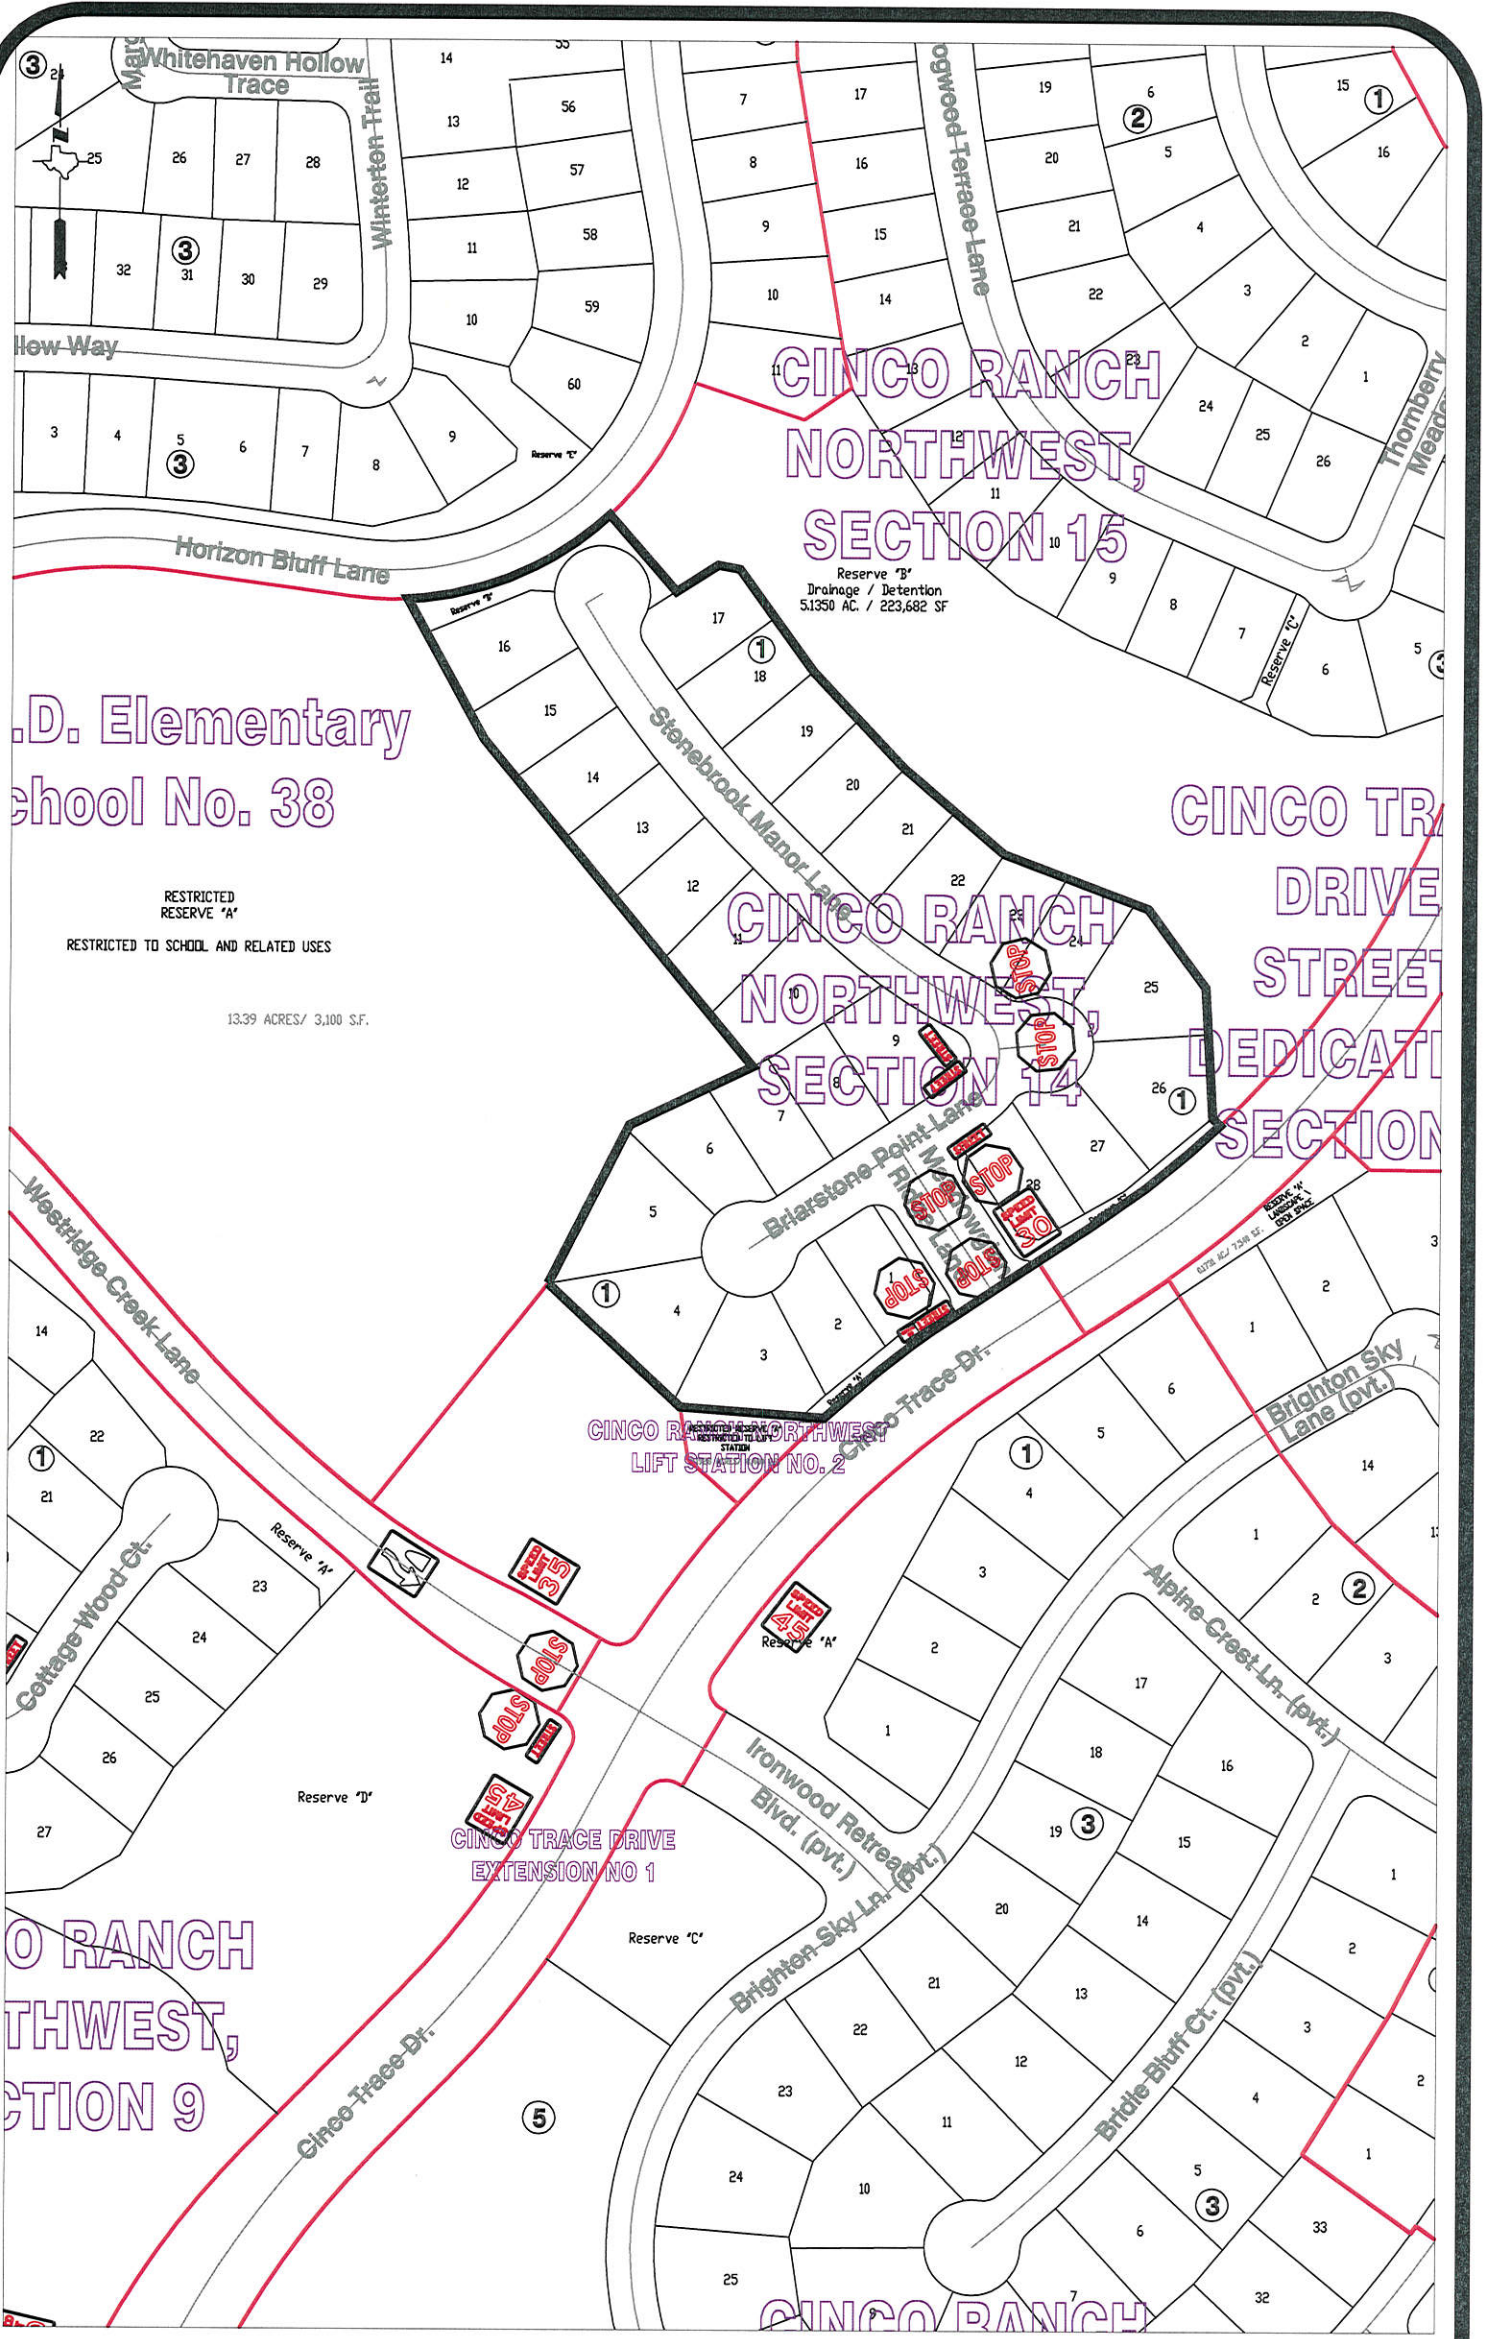

D. Elementary
School No. 38

RESTRICTED
RESERVE "A"
RESTRICTED TO SCHOOL AND RELATED USES

13.39 ACRES/ 3,100 S.F.

CINCO RANCH NORTHWEST
LIFT STATION NO. 2

CINCO TRACE DRIVE
EXTENSION NO 1

CINCO RANCH
NORTHWEST,
SECTION 9

CINCO TRACE
DRIVE
STREET
DEDICATION
SECTION

CINCO RANCH

Note:
The purpose of this traffic control plan is to establish traffic control for Cinco Ranch Northwest, Section 14.

Drawn By: L. Brdecka
Date: 6-28-16
Approved By: Chris Debailion, PE PTOE
Date: *CD 6/28/16*
Scale
1" = 200'-0"

**Cinco Ranch Northwest,
Section 14
Control Map and
Traffic Sign Layout**
Fort Bend County Engineering Dept.
301 Jackson Street
Richmond, Texas 77469