



Fort Bend County Engineering
FORT BEND COUNTY, TEXAS

Richard W. Stolleis, P.E.
County Engineer

August 2, 2016

Commissioner W. A. "Andy" Meyers
Fort Bend County Precinct 3
22333 Grand Corner Drive
Katy, Texas 77494

RE: Katy ISD Elem. School # 38 (MayDell Jenks Elementary) - Traffic Control Plan

Dear Commissioner:

Fort Bend County Engineering has completed and recommends approval of the traffic control plan for the school zones on Cinco Trace Drive, Westridge Creek Lane, Horizon Bluff Lane, and Ironwood Retreat Boulevard for Katy ISD Elem School No. 38 (MayDell Jenks Elementary School). The public hearing date for acceptance of the plan is being scheduled.

A copy of the traffic control plan is attached for your review. If you should have any questions, please give me a call.


Sincerely,

A handwritten signature in blue ink, appearing to read "Chris Debaillon".

Chris Debaillon, PE, PTOE
Assistant County Engineer – Traffic

CD/mjs

cc: Judge Robert E. Hebert, County Judge
Marc Grant - FBC Road & Bridge
Brian Fields - Signage Department
File

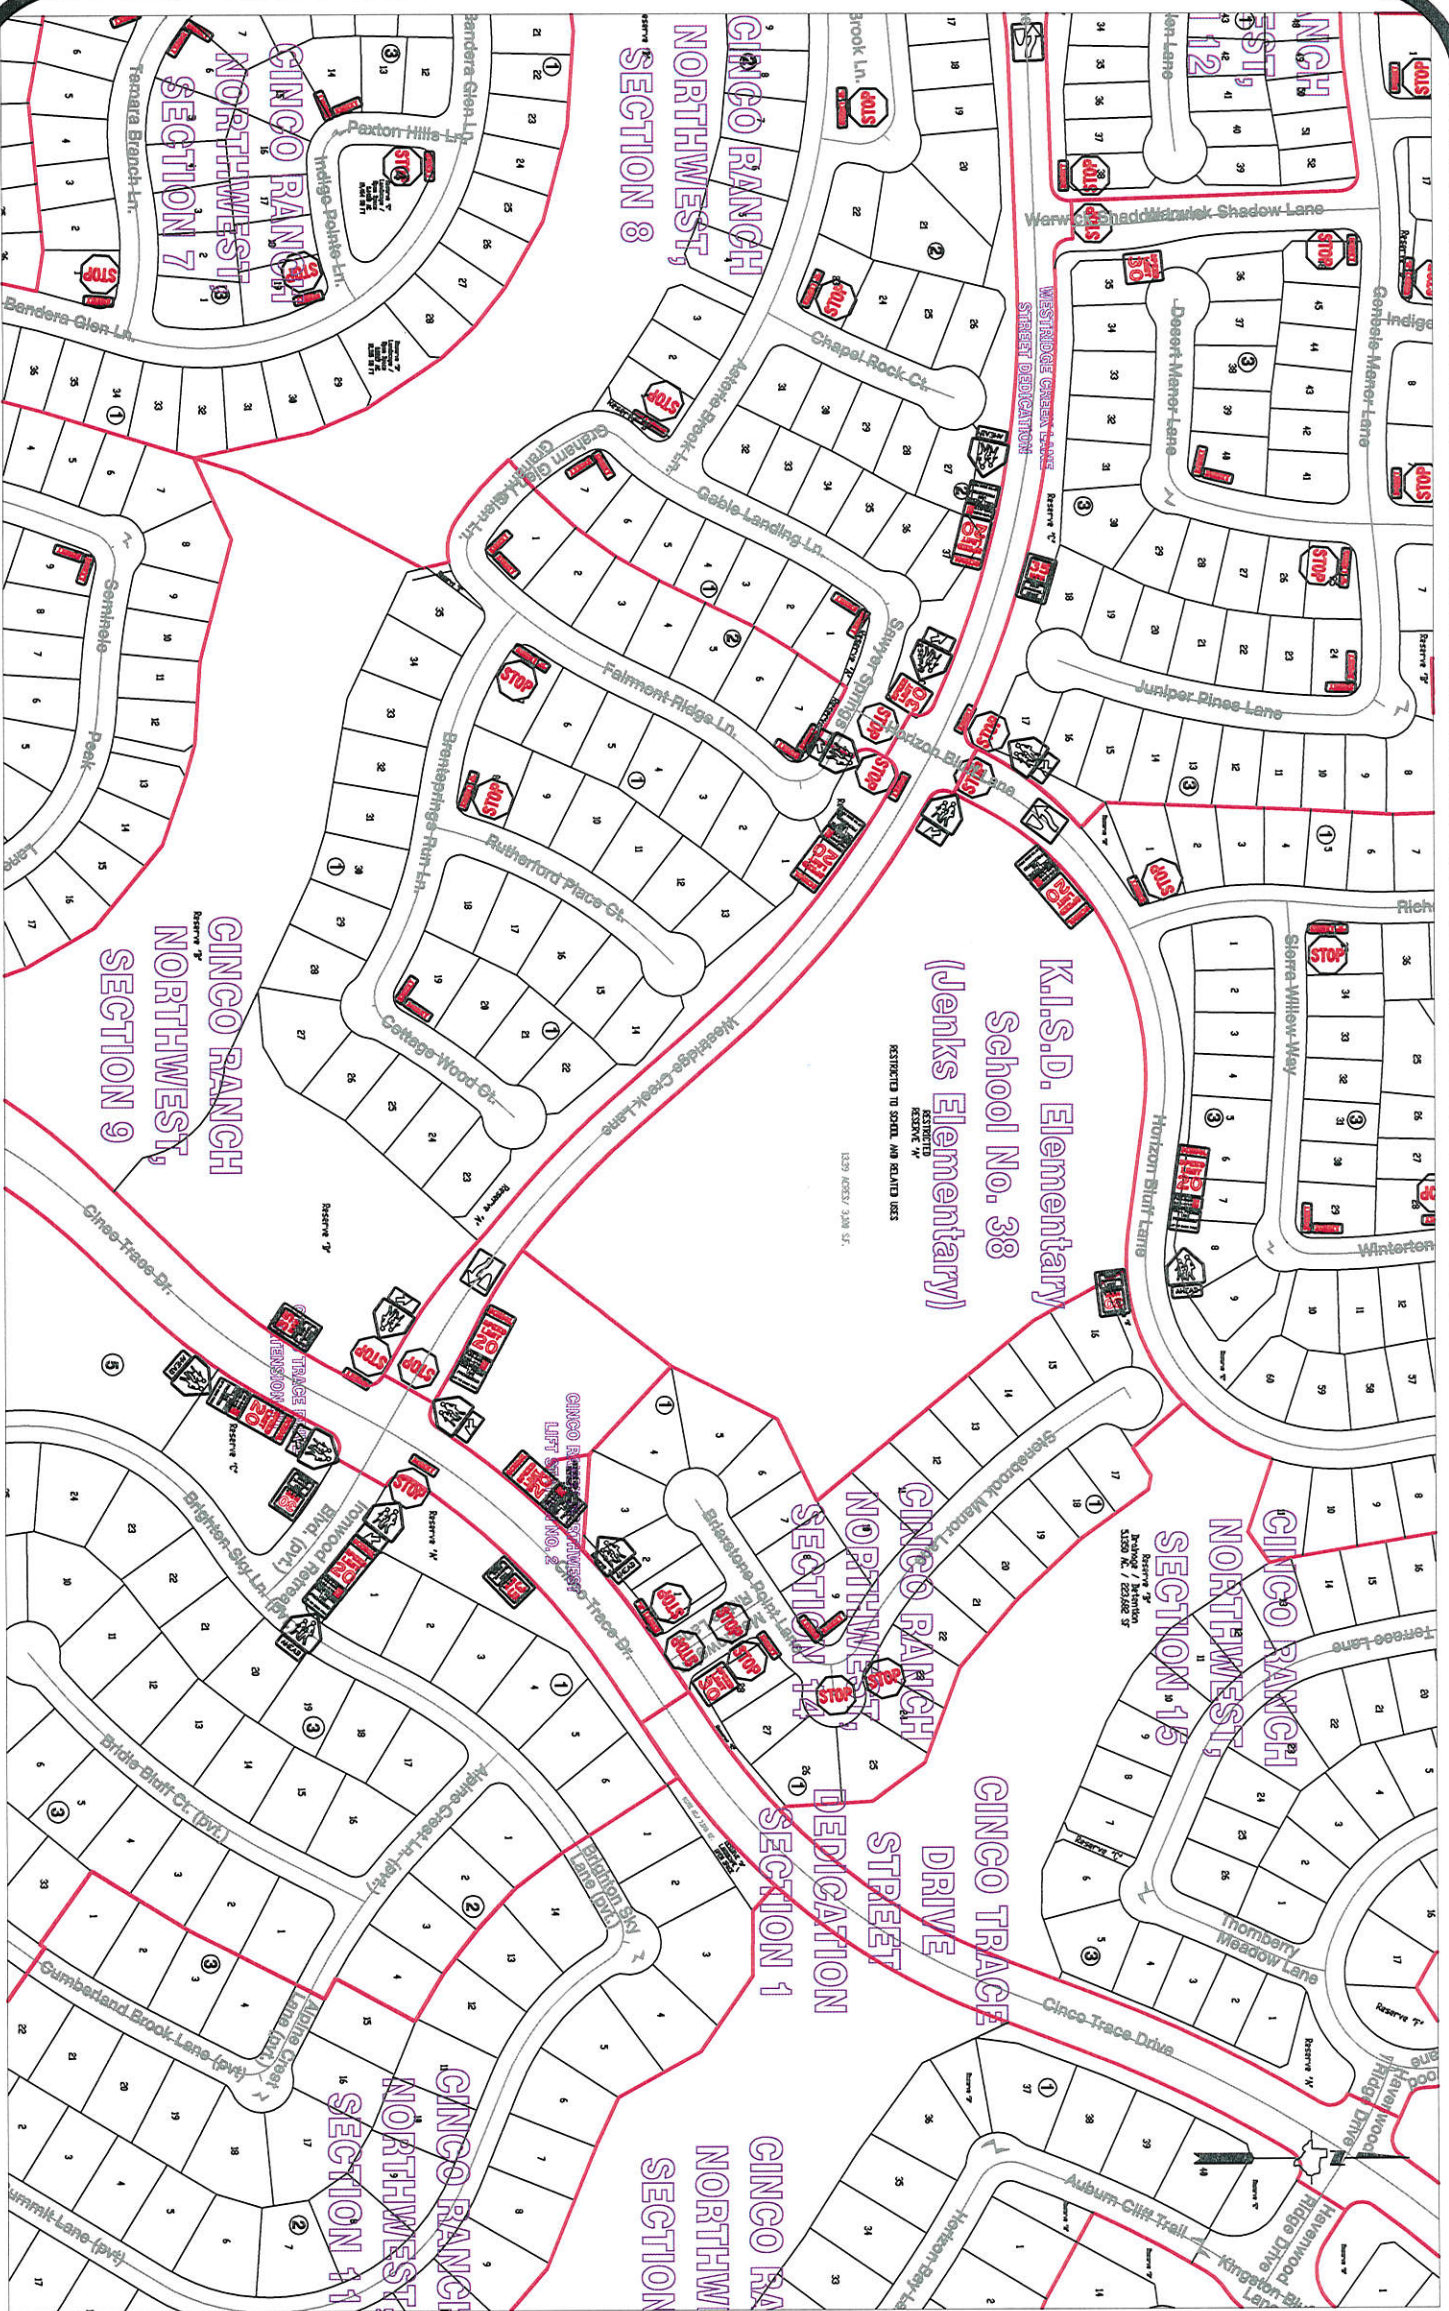

Note:

The purpose of this traffic control plan is to establish traffic control for Jenks Elementary.

Drawn By: L. Brdecka

Date: 8-2-16

Approved By: Chris Deballon, PE PTOE

Date: 8/2/16

Scale

1" = 300'-0"

**Jenks Elementary
Control Map and
Traffic Sign Layout**

Fort Bend County Engineering Dept.
301 Jackson Street
Richmond, Texas 77469