



Fort Bend County Engineering  
FORT BEND COUNTY, TEXAS

Richard W. Stolleis, P.E.  
County Engineer

August 16, 2016

Commissioner Grady Prestage  
Fort Bend County Precinct 2  
303 Texas Parkway Suite 2013  
Missouri City, TX 77489

**RE: Grand Vista Section 14 - Traffic Control Plan**

Dear Commissioner:

The Construction Completion letter was issued on July 08, 2016, which started the one year maintenance period. Fort Bend County Engineering has completed and recommends approval of the traffic control plan for the above referenced subdivision. The public hearing date for acceptance of the plan is being scheduled.



A copy of the traffic control plan is attached for your review. If you should have any questions, please give me a call.

Sincerely,

Chris Debaillon, PE, PTOE  
Assistant County Engineer – Traffic

CD/clg

cc: Judge Robert E. Hebert, County Judge  
Marc Grant - FBC Road & Bridge  
Brian Fields - Signage Department  
File

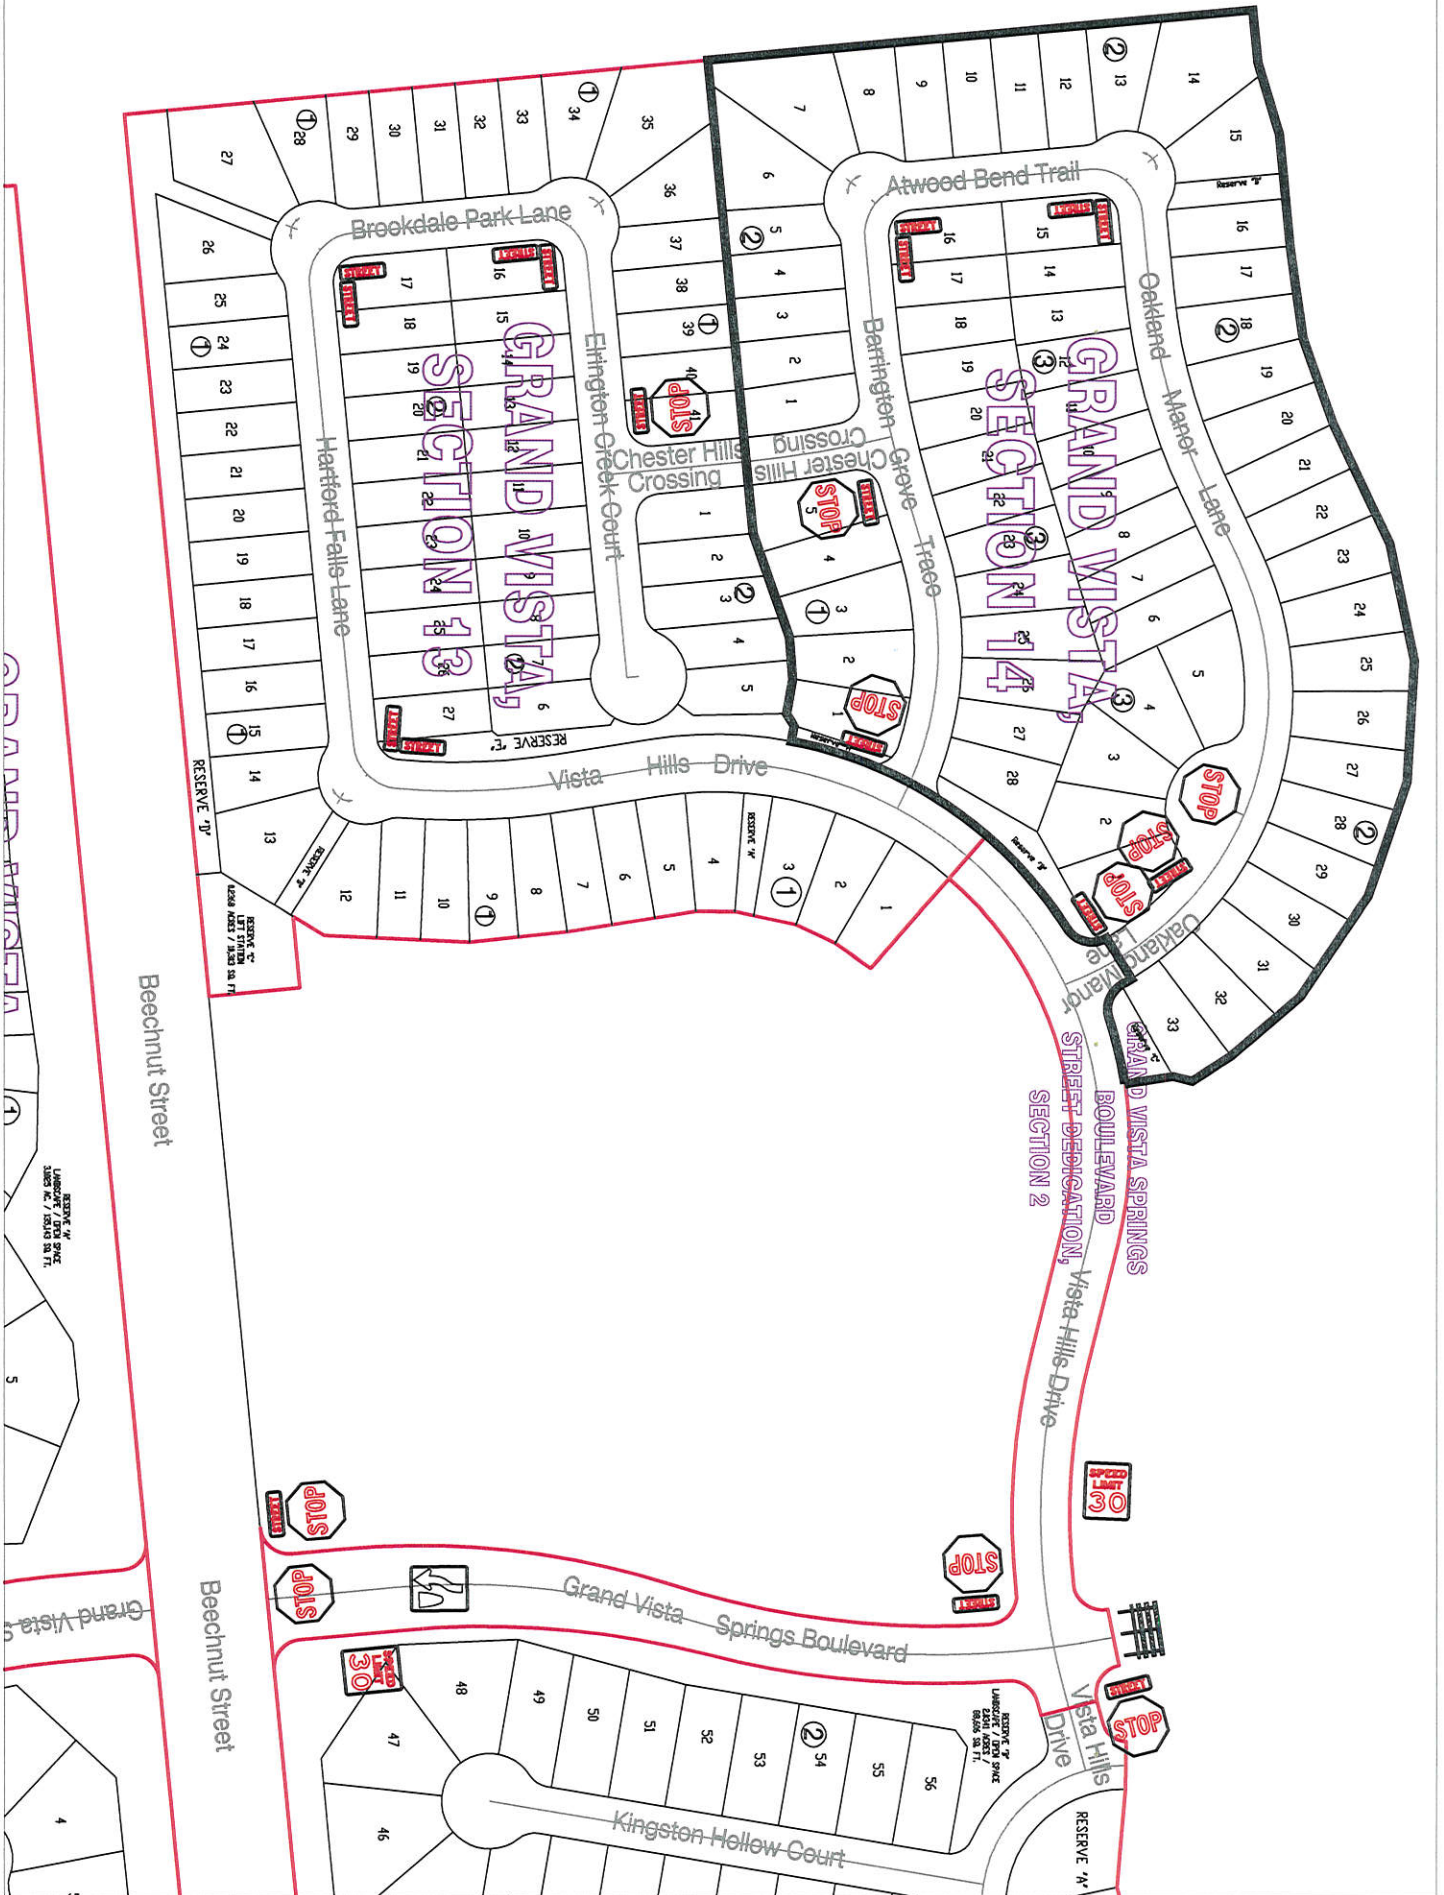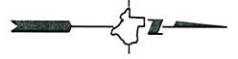

**Note:**

The purpose of this traffic control plan is to establish traffic control for Grand Vista, Section 14.

Drawn By: L. Brdecka

Date: 7-5-16

Approved By: Chris Debaillon, PE PTOE

Date: 8/9/16

Scale

1" = 200'-0"

**Grand Vista,  
Section 14  
Control Map and  
Traffic Sign Layout**

Fort Bend County Engineering Dept.  
301 Jackson Street  
Richmond, Texas 77469