



Fort Bend County Engineering
FORT BEND COUNTY, TEXAS

Richard W. Stolleis, P.E.
County Engineer

September 19, 2016

Commissioner James Patterson
Fort Bend County Precinct 4
12919 Dairy Ashford Road, Ste.200
Sugar Land, TX 77478

RE: Prestwick at Riverstone - Traffic Control Plan

Dear Commissioner:

Fort Bend County Engineering has completed and recommends approval of the traffic control plan for the above referenced subdivision. The public hearing date for acceptance of the plan is being scheduled.


A copy of the traffic control plan is attached for your review. If you should have any questions, please give me a call.

Sincerely,

Chris Debaillon, PE, PTOE
Assistant County Engineer – Traffic

CD/bh

cc: Judge Robert E. Hebert, County Judge
Marc Grant - FBC Road & Bridge
Brian Fields - Signage Department
File

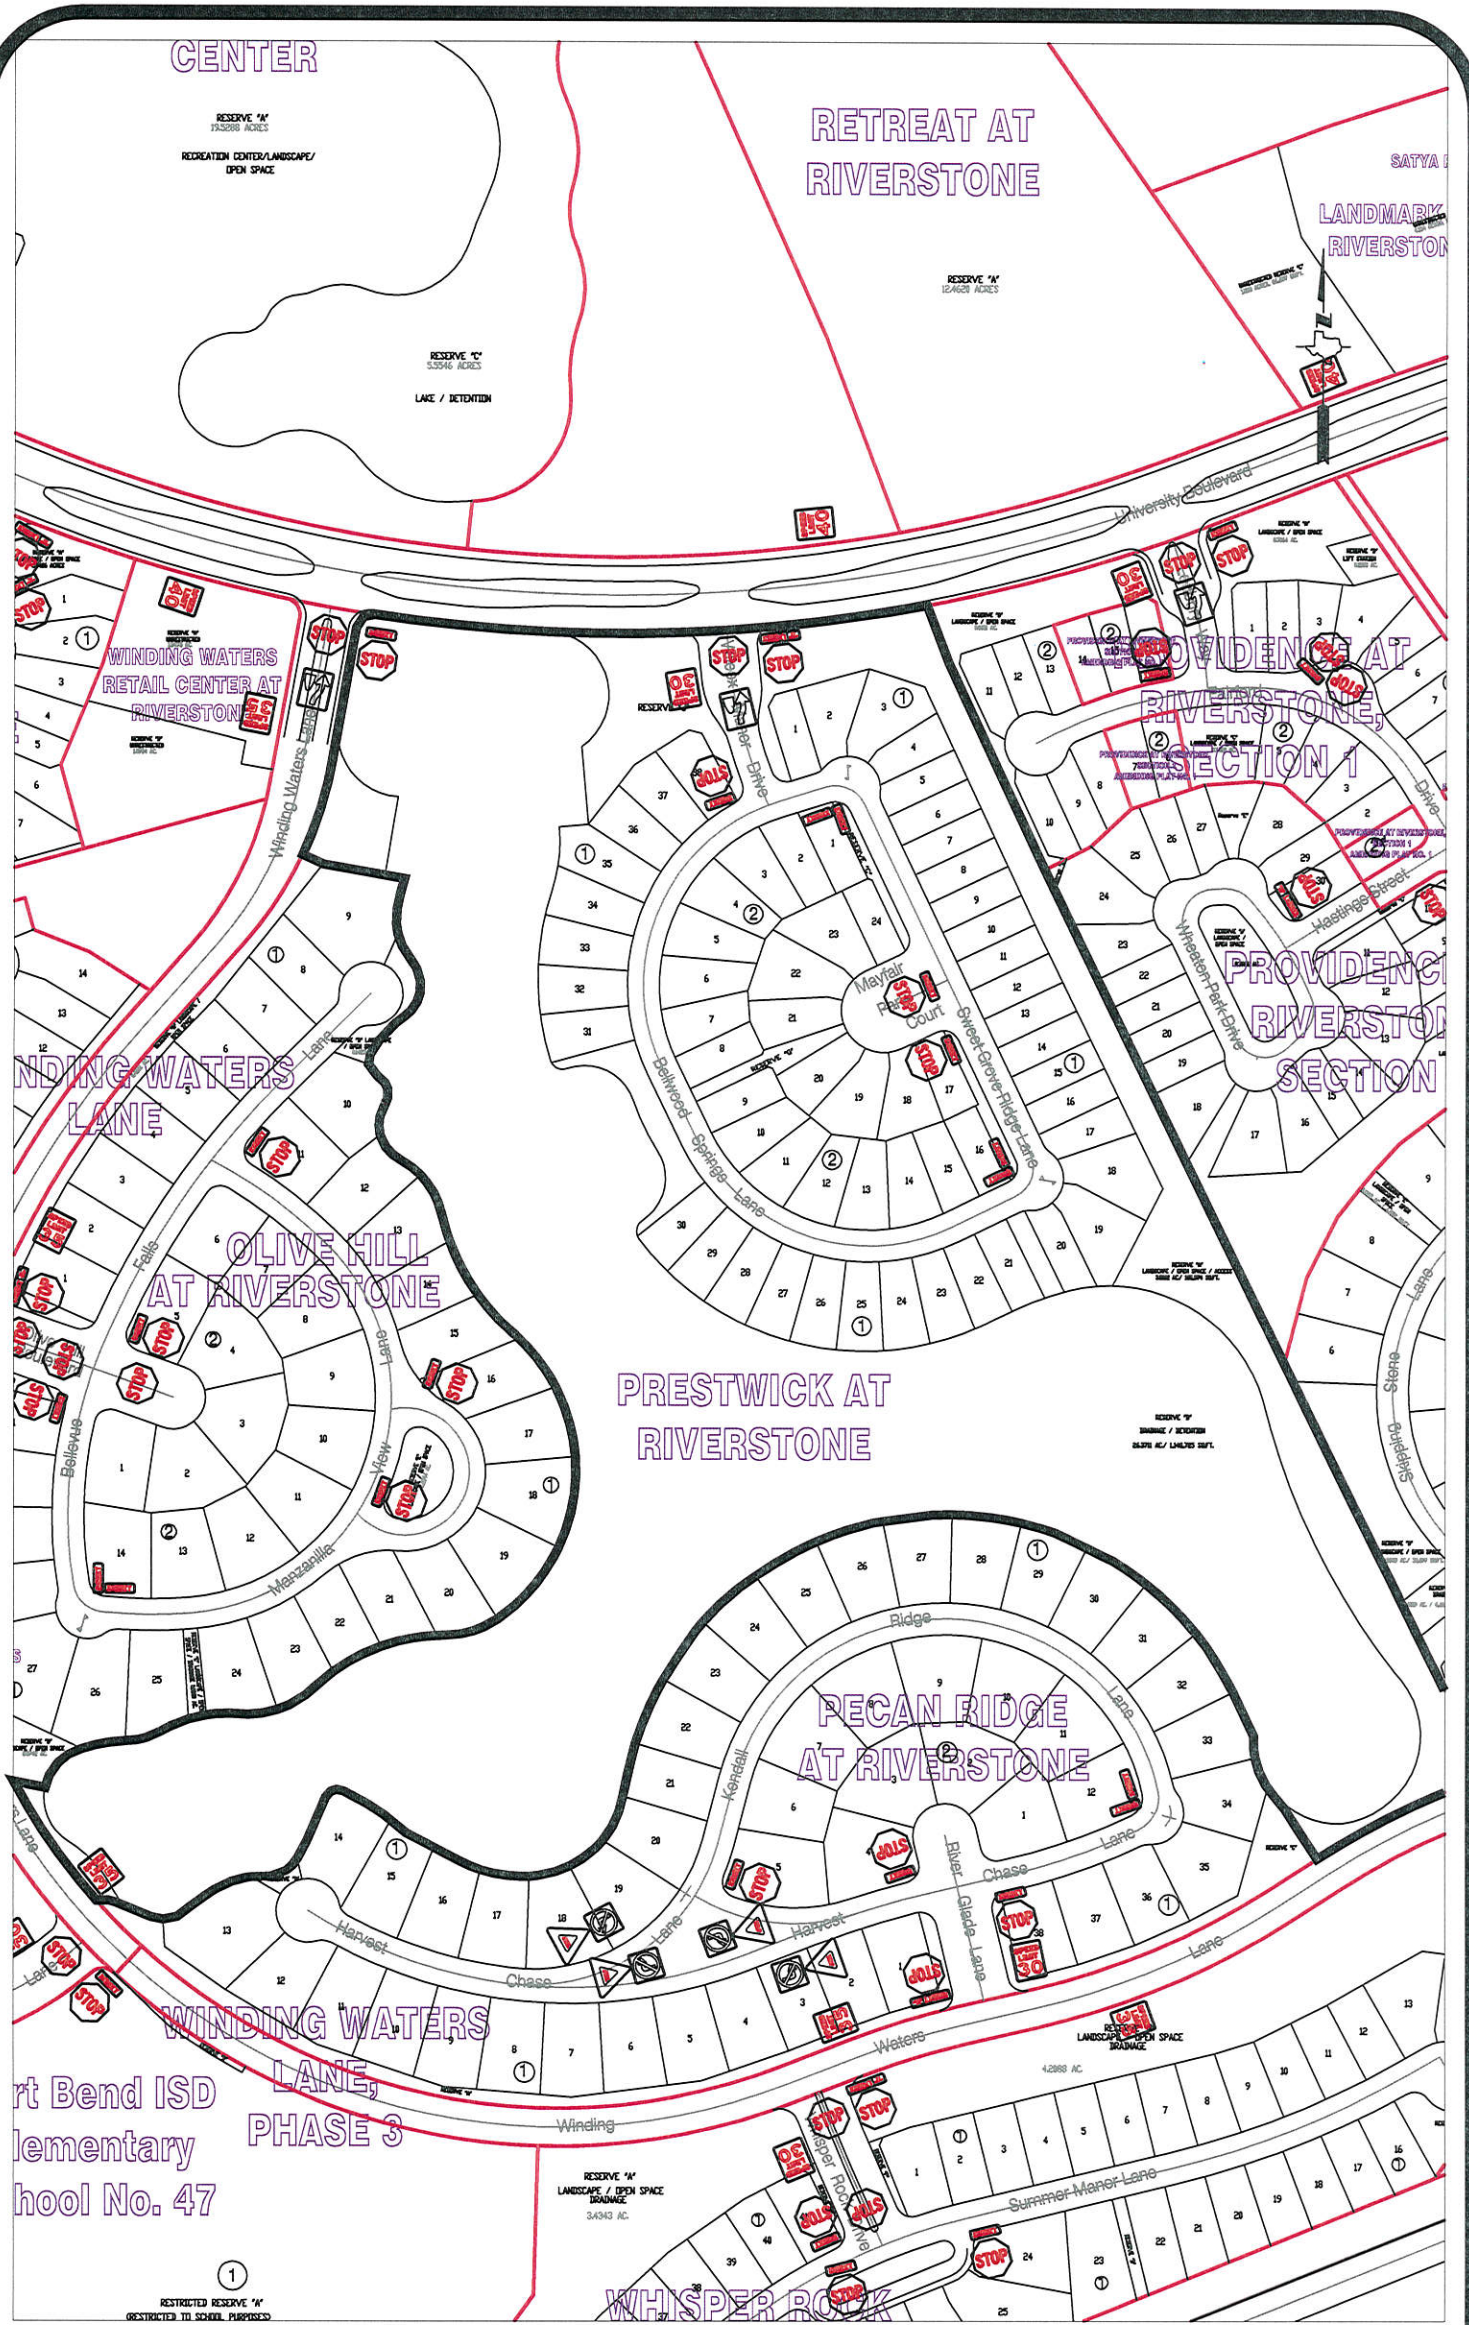

Note:
 The purpose of this traffic control plan is to establish traffic control for Prestwick at Riverstone.

Drawn By: L. Brdecka
 Date: 9-19-16
 Approved By: Chris Deballon, PE PTOE
 Date: *9/19/16*
 Scale: 1" = 300'-0"

**Prestwick Riverstone
 Control Map
 and
 Traffic Sign Layout**
 Fort Bend County Engineering Dept.
 301 Jackson Street
 Richmond, Texas 77469