



Fort Bend County Engineering  
FORT BEND COUNTY, TEXAS

Richard W. Stolleis, P.E.  
County Engineer

September 15, 2016

Commissioner Grady Prestage  
Fort Bend County Precinct 2  
303 Texas Parkway, Suite 213  
Missouri City, Texas 77489

**RE: Fort Bend ISD Elementary School No. 43 (Schiff Elementary School) –  
Revised School Zone Speed Limit Times**

Dear Commissioner Prestage:

As requested by the Fort Bend Independent School District, the Fort Bend County Engineering Department has revised the afternoon school zone speed limit time, extending the end time from 3:45 p.m. to 4:00 p.m. to accommodate pedestrian and vehicular traffic exiting the school. No additional school zone speed limit signs or flashers will be installed. The public hearing date for acceptance for the revision will be scheduled on the next available Commissioner's Court Agenda.

A copy of the traffic control plan is attached for your review. If we can be of further assistance please do not hesitate to contact me at 281-633-7528 or [chris.debaillon@fortbendcountytexas.gov](mailto:chris.debaillon@fortbendcountytexas.gov)


Sincerely,

A handwritten signature in blue ink that reads "Chris Debaillon".

Chris Debaillon, PE, PTOE  
Assistant County Engineer - Traffic

cc: Judge Robert E. Hebert, County Judge  
Marc Grant - FBC Road & Bridge  
Brian Fields - Signage Department  
File

301 Jackson St., Suite 401, Richmond, TX 77469  
Phone 281-633-7500

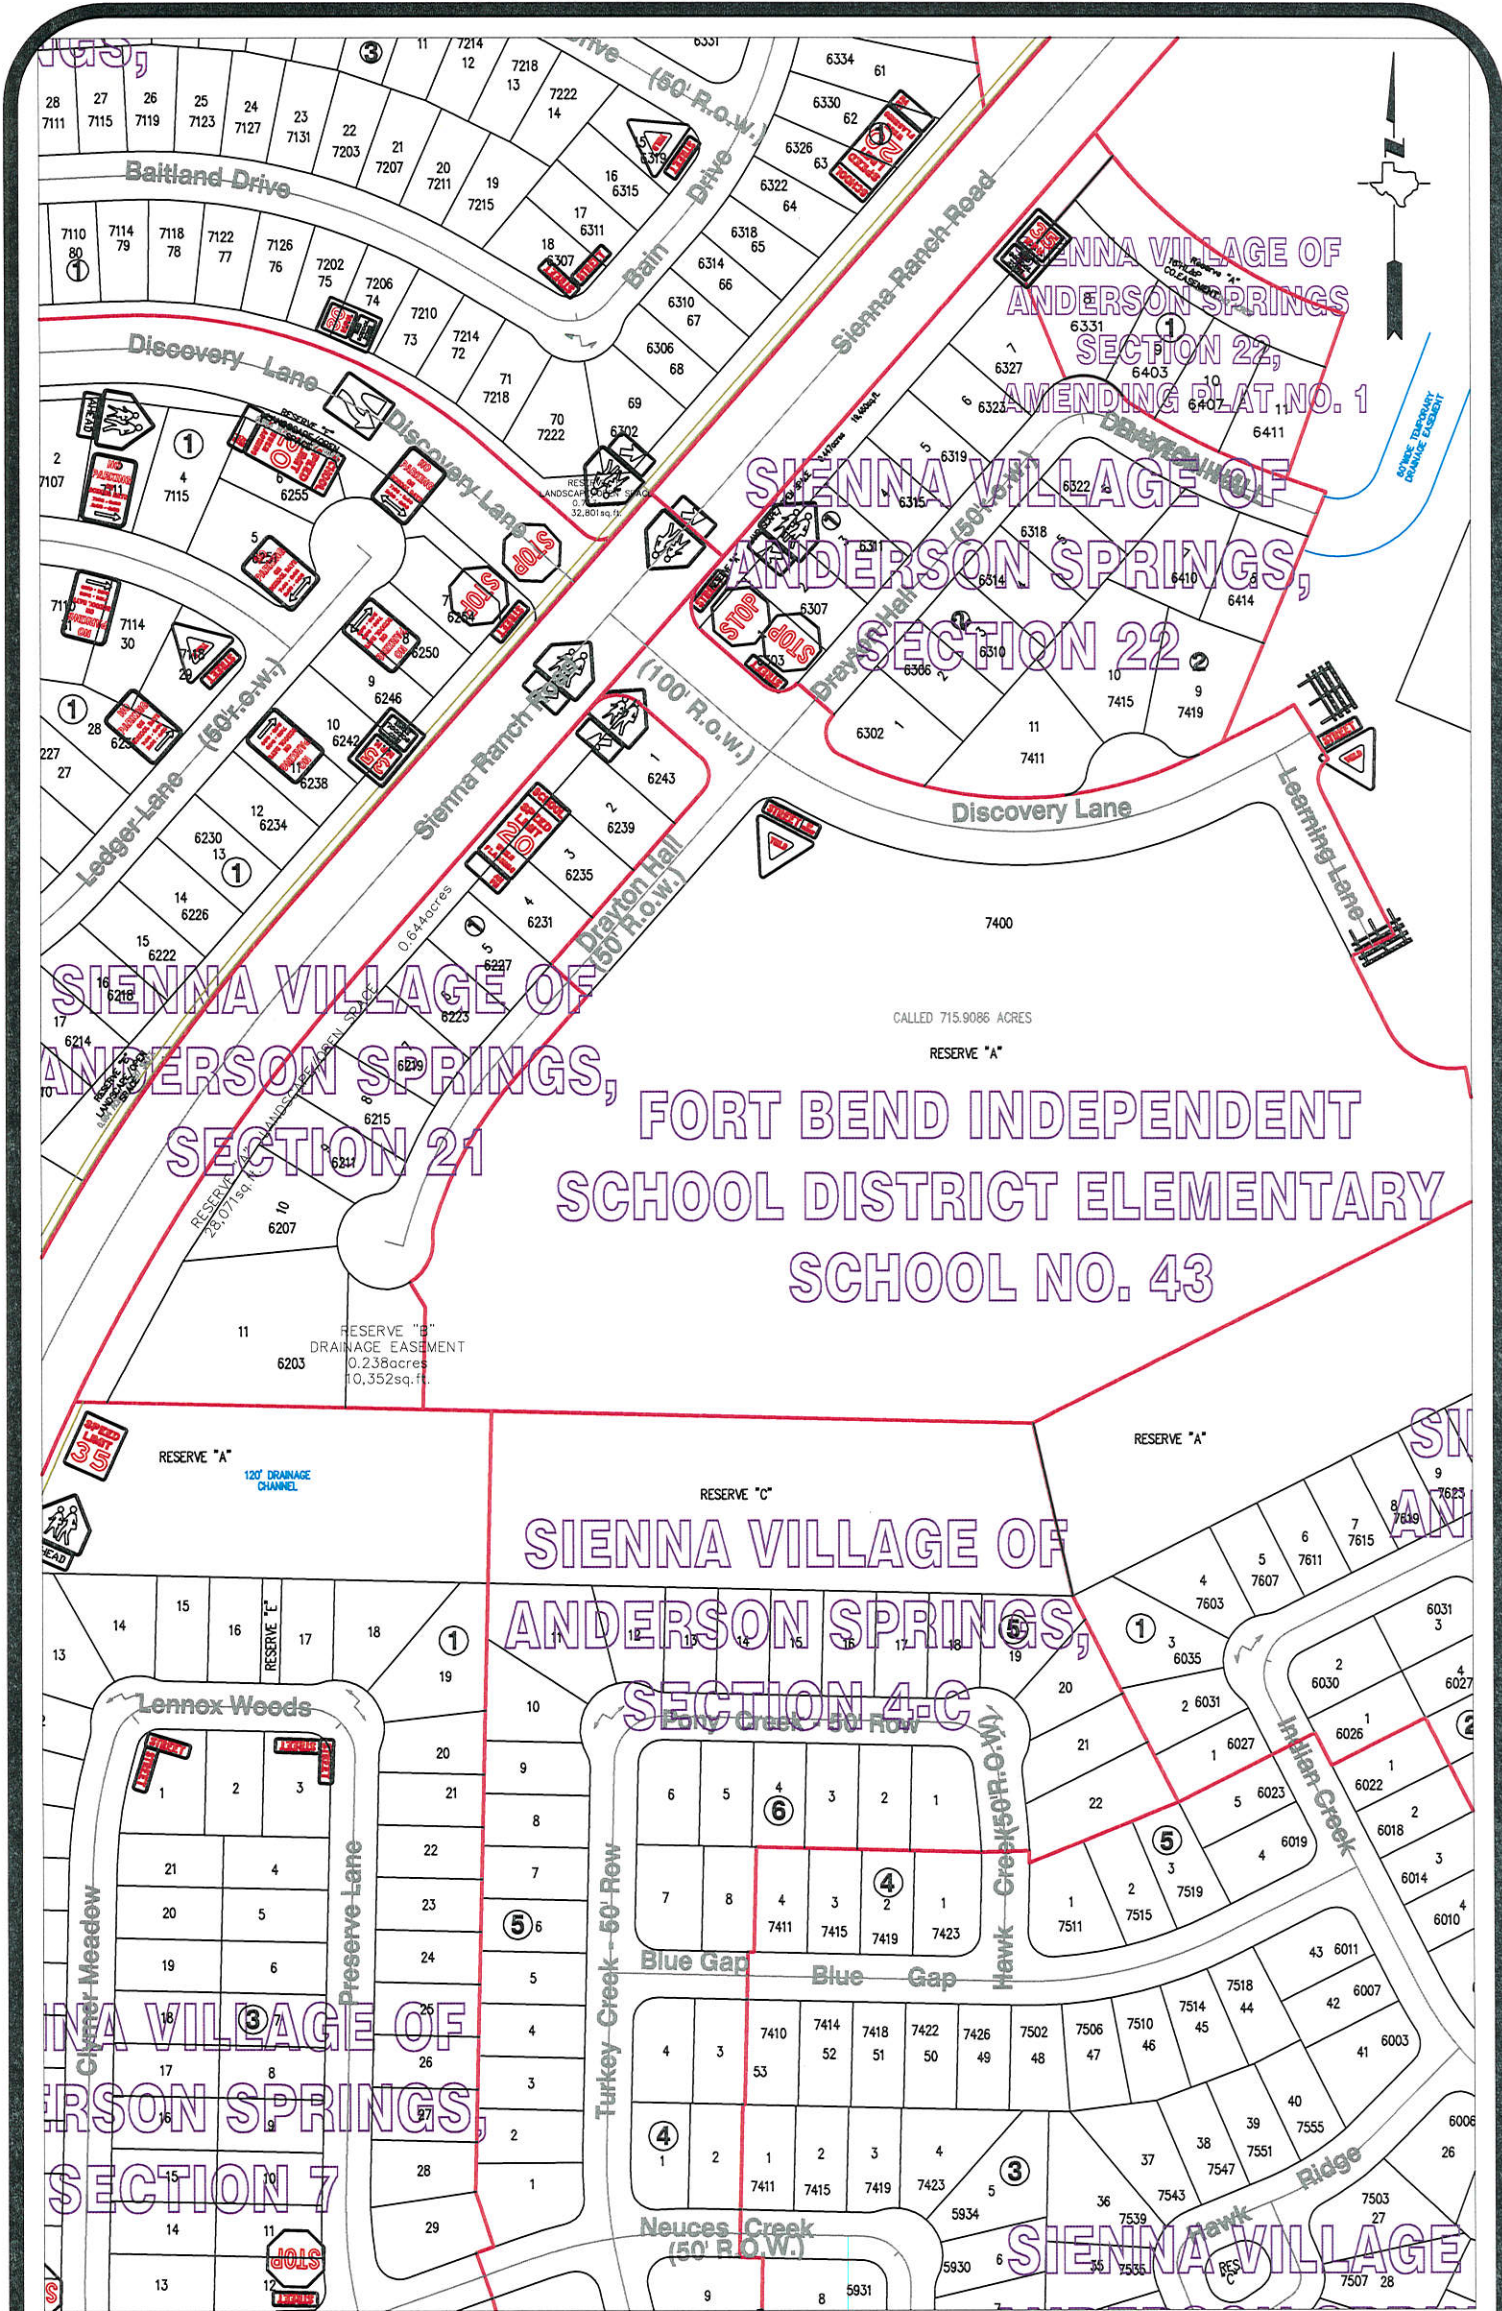

**Note:**  
 The purpose of this traffic control plan is to revise traffic control for Fort Bend I.S.D. Elementary School No. 43.

Drawn By: L. Brdecka  
 Date: 9-15-16  
 Approved By: Chris Deballion, PE PTOE  
 Date: 9/16/16  
 Scale: 1" = 200'-0"

F.B.I.S.D. Elementary School No. 43  
 (Revised) Control Map  
 and Traffic Sign Layout  
 Fort Bend County Engineering Dept.  
 301 Jackson Street  
 Richmond, Texas 77469