



Fort Bend County Engineering  
FORT BEND COUNTY, TEXAS

Richard W. Stolleis, P.E.  
County Engineer

October 13, 2016

Commissioner James Patterson  
Fort Bend County Precinct 4  
12919 Dairy Ashford Road, Ste.200  
Sugar Land, TX 77478

**RE: Riverstone North, Section 6 &  
Riverstone North, Section 7 - Traffic Control Plan**

Dear Commissioner:

The Construction Completion letter was issued on October 7, 2016, which started the one year maintenance period. Fort Bend County Engineering has completed and recommends approval of the traffic control plan for the above referenced subdivision. The public hearing date for acceptance of the plan is being scheduled.

A copy of the traffic control plan is attached for your review. If you should have any questions, please give me a call.

Sincerely,


A handwritten signature in blue ink, appearing to read "Chris Debaillon".

Chris Debaillon, PE, PTOE  
Assistant County Engineer – Traffic

CD/bh

cc: Judge Robert E. Hebert, County Judge  
Marc Grant - FBC Road & Bridge  
Brian Fields - Signage Department  
File



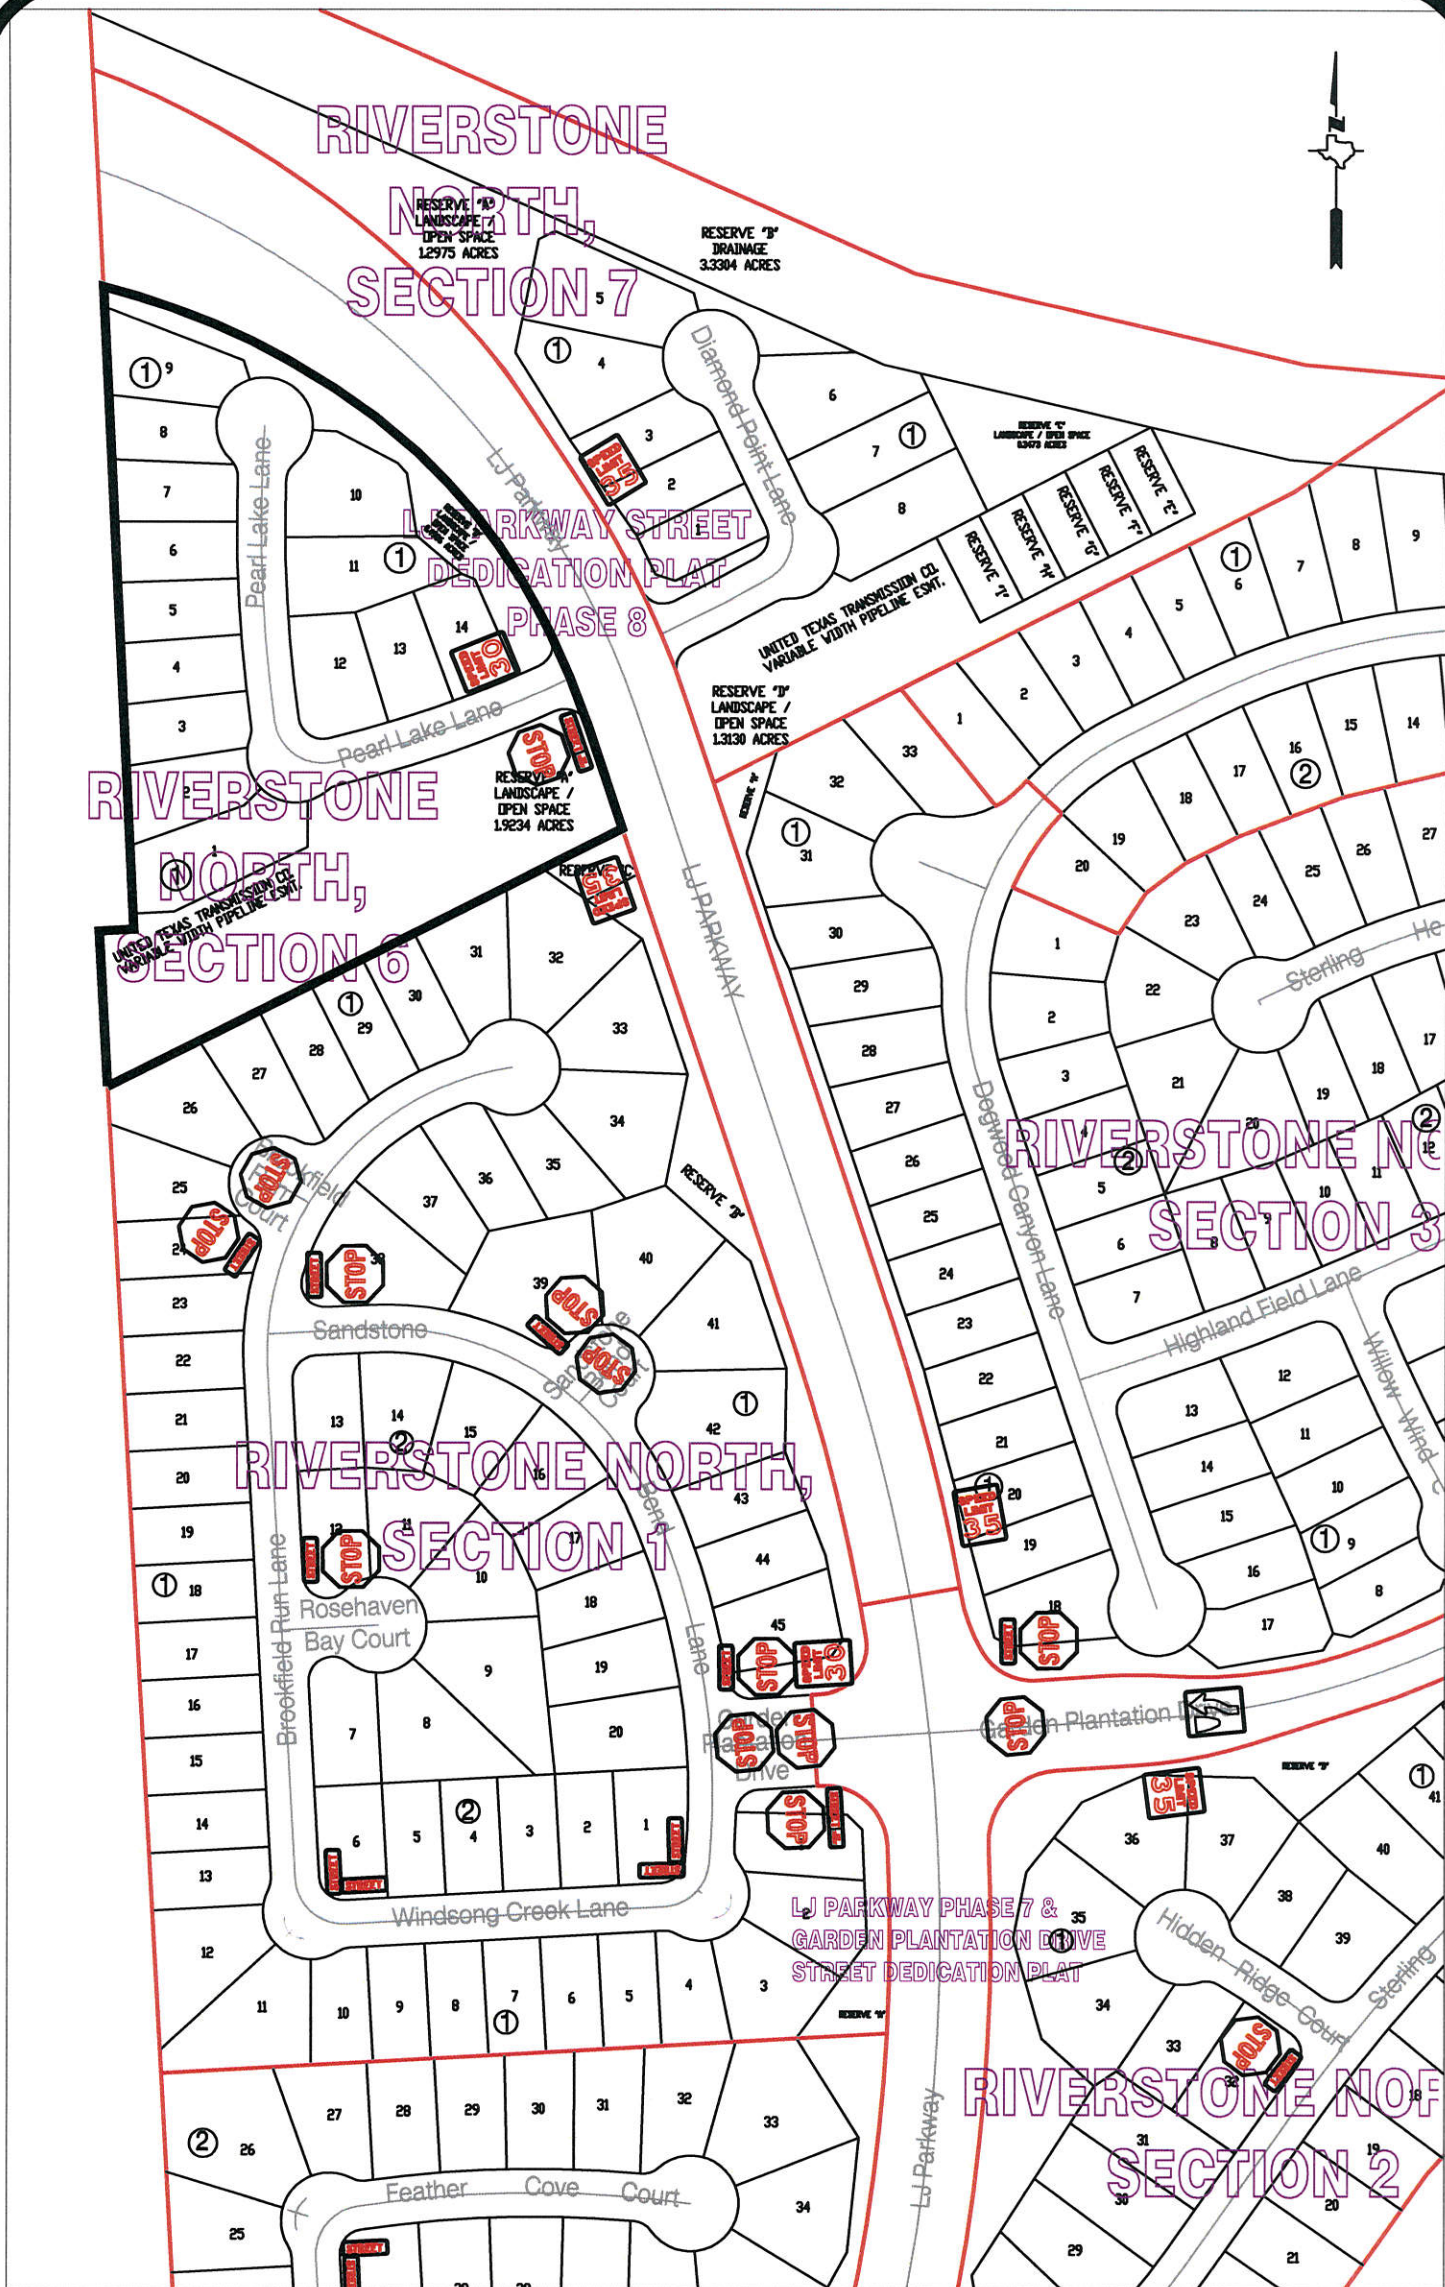

**Note:**

The purpose of this traffic control plan is to establish traffic control for Riverstone North, Section 6.

Drawn By: L. Brdecka

Date: 10-14-16

Approved By: Chris Deballion, PE PTOE

Date: **CD 10/17/16**

Scale


1" = 200'-0"

**Riverstone North,  
Section 6**

**Control Map and  
Traffic Sign Layout**

Fort Bend County Engineering Dept.  
301 Jackson Street  
Richmond, Texas 77469



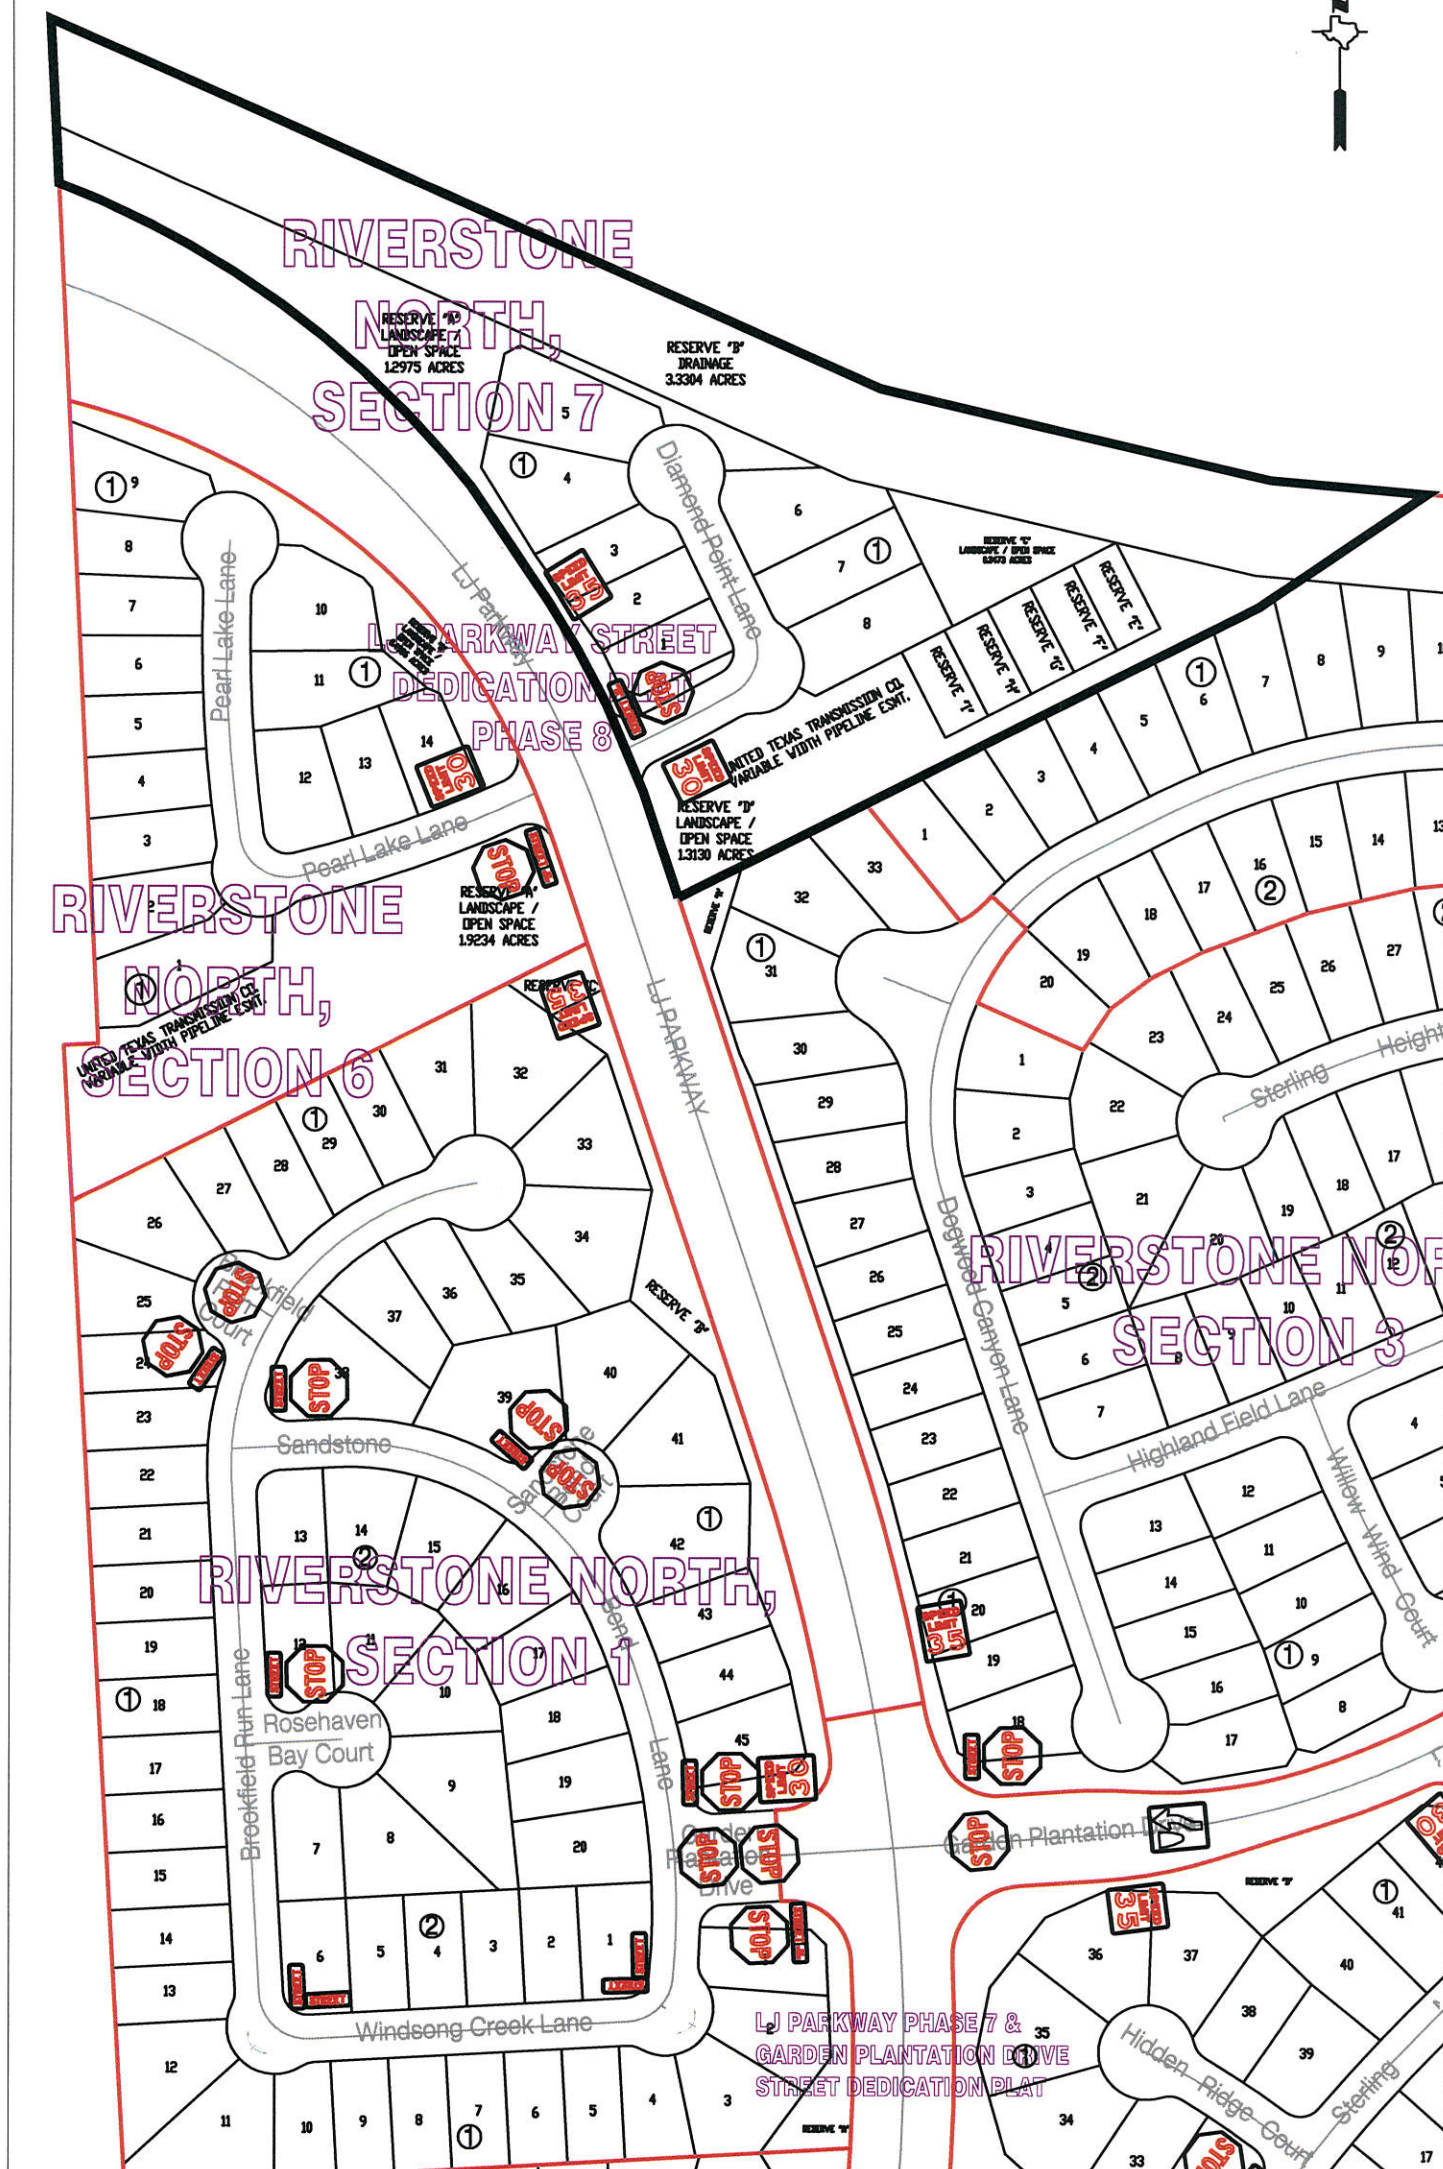

**Note:**

The purpose of this traffic control plan is to establish traffic control for Riverstone North, Section 7.

Drawn By: L. Brdecka

Date: 10-14-16

Approved By: Chris Deballion, PE PTOE

Date: *CD* 10/17/16

Scale  
1" = 200'-0"

**Riverstone North,  
Section 7  
Control Map and  
Traffic Sign Layout**

Fort Bend County Engineering Dept.  
301 Jackson Street  
Richmond, Texas 77469