



Fort Bend County Engineering
FORT BEND COUNTY, TEXAS

Richard W. Stolleis, P.E.
County Engineer

December 5, 2016

Commissioner W. A. "Andy" Meyers
Fort Bend County Precinct 3
22333 Grand Corner Drive
Katy, Texas 77494

RE: Fulbrook Green – One Way Operation

Dear Commissioner Meyers:

As requested by the residents of Fulbrook, the Fort Bend County Engineering Department has completed the traffic control plan to convert Fulbrook Green to one-way traffic as shown on the traffic control plan. Fulbrook Green is a short loop that provides access to the Fulbrook HOA office from Fulbrook Road and on-street parking makes the maintenance of two-way traffic difficult. The public hearing date for acceptance for the plan will be scheduled on the next available Commissioner's Court Agenda.

A copy of the traffic control plan is attached for your review. If we can be of further assistance please do not hesitate to contact me at 281-633-7528 or chris.debaillon@fortbendcountytexas.gov


Sincerely,

A handwritten signature in blue ink, appearing to read "Chris Debaillon".

Chris Debaillon, PE, PTOE
Assistant County Engineer - Traffic

cc: Judge Robert E. Hebert, County Judge
Marc Grant - FBC Road & Bridge
Brian Fields - Signage Department
File

301 Jackson St., Suite 401, Richmond, TX 77469
Phone 281-633-7500

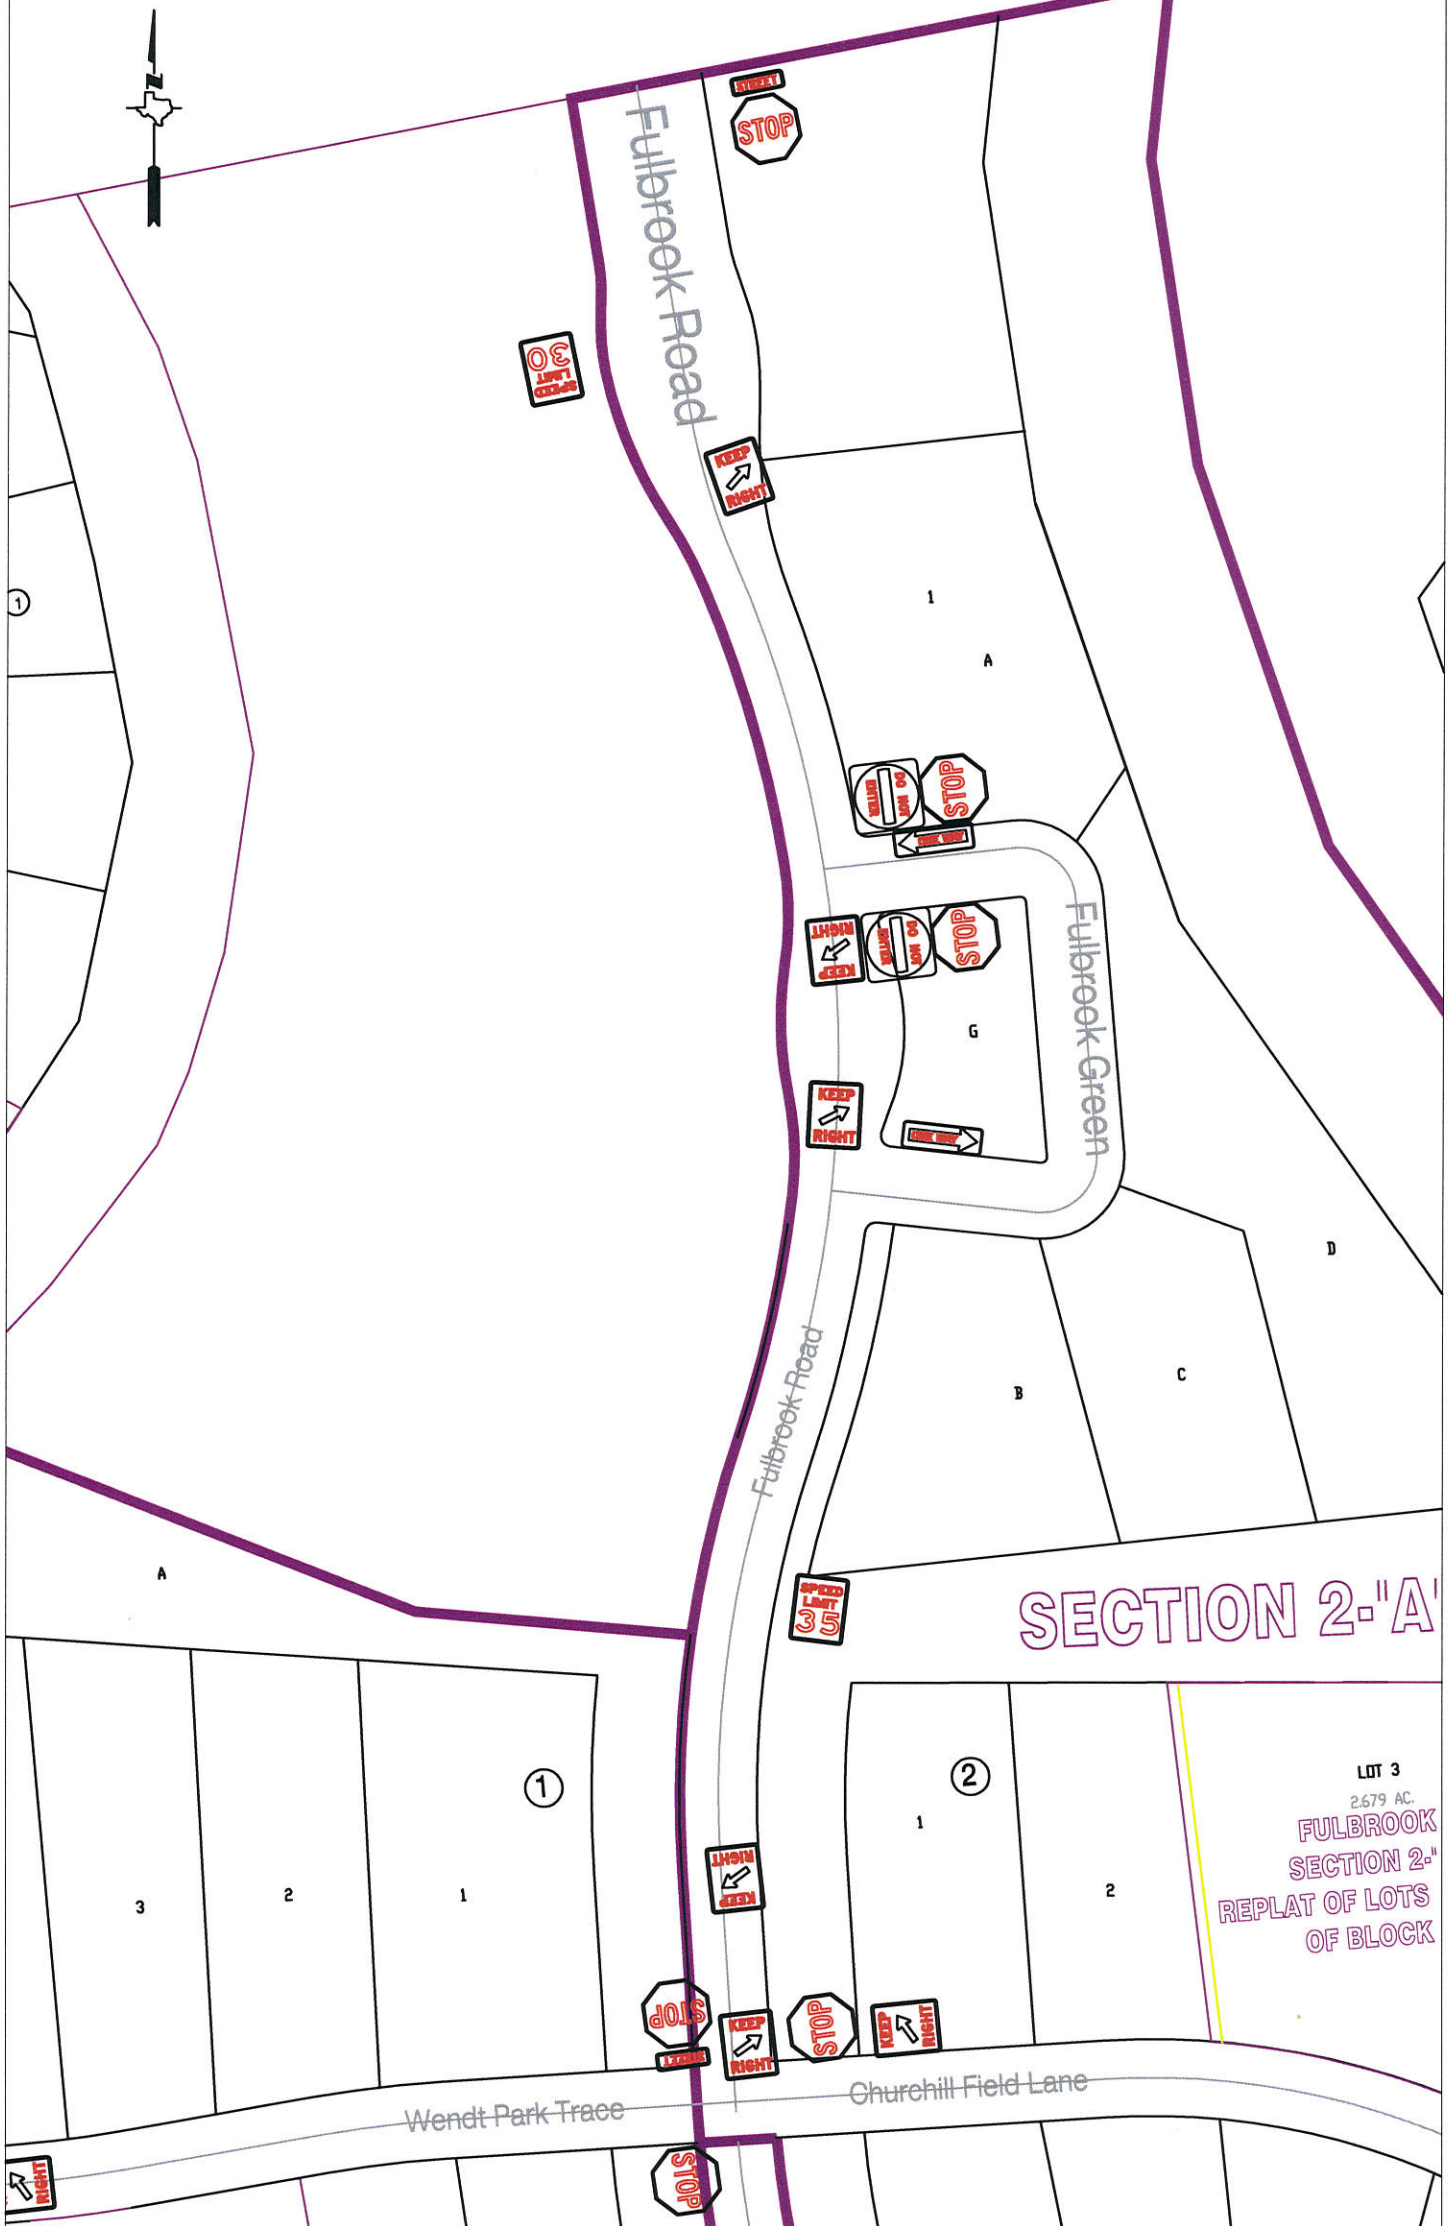

Note:

The purpose of this traffic control plan is to revise traffic control for Fulbrook, Section 2-A with the addition of "One Way" (R6-1) signs and "Do Not Enter" (R5-1) signs as indicated on the drawing.

Drawn By: L. Brdecka

Date: 12-5-16

Approved By: Chris Deballon, PE PTOE

Date: 12/5/2016

Scale

N.T.S.

**Fulbrook, Section 2-A
Control Map and
Traffic Sign Layout**

Fort Bend County Engineering Dept.
301 Jackson Street
Richmond, Texas 77469