



Fort Bend County Engineering  
FORT BEND COUNTY, TEXAS

Richard W. Stolleis, P.E.  
County Engineer

December 5, 2016

Commissioner James Patterson  
Fort Bend County Precinct 4  
12919 Dairy Ashford Road, Ste. 200  
Sugar Land, TX 77478

**RE: Addition of "NO PARKING" signs on Hayward Hill Drive in Aliana, Section 18**

Dear Commissioner Patterson:

At the request of the Aliana HOA, Fort Bend County Engineering Department has completed the traffic control plan to prohibit parking on both sides of Hayward Hill Dr for the first 300 feet west of Binion Lane. The No Parking Zone would only be in effect on school days, 7:00 – 9:00 a.m. and 2:00 – 4:00 p.m. The public hearing date for acceptance for the plan will be scheduled on the next available Commissioner's Court Agenda.

A copy of the traffic control plan is attached for your review. If we can be of further assistance please do not hesitate to contact me at 281-633-7528 or [chris.debaillon@fortbendcountytexas.gov](mailto:chris.debaillon@fortbendcountytexas.gov).

Sincerely,


A handwritten signature in blue ink, appearing to read "Chris Debaillon".

Chris Debaillon, PE, PTOE  
Assistant County Engineer - Traffic

cc: Judge Robert E. Hebert, County Judge  
Marc Grant - FBC Road & Bridge  
Brian Fields - Signage Department  
File

301 Jackson St., Suite 401, Richmond, TX 77469  
Phone 281-633-7500



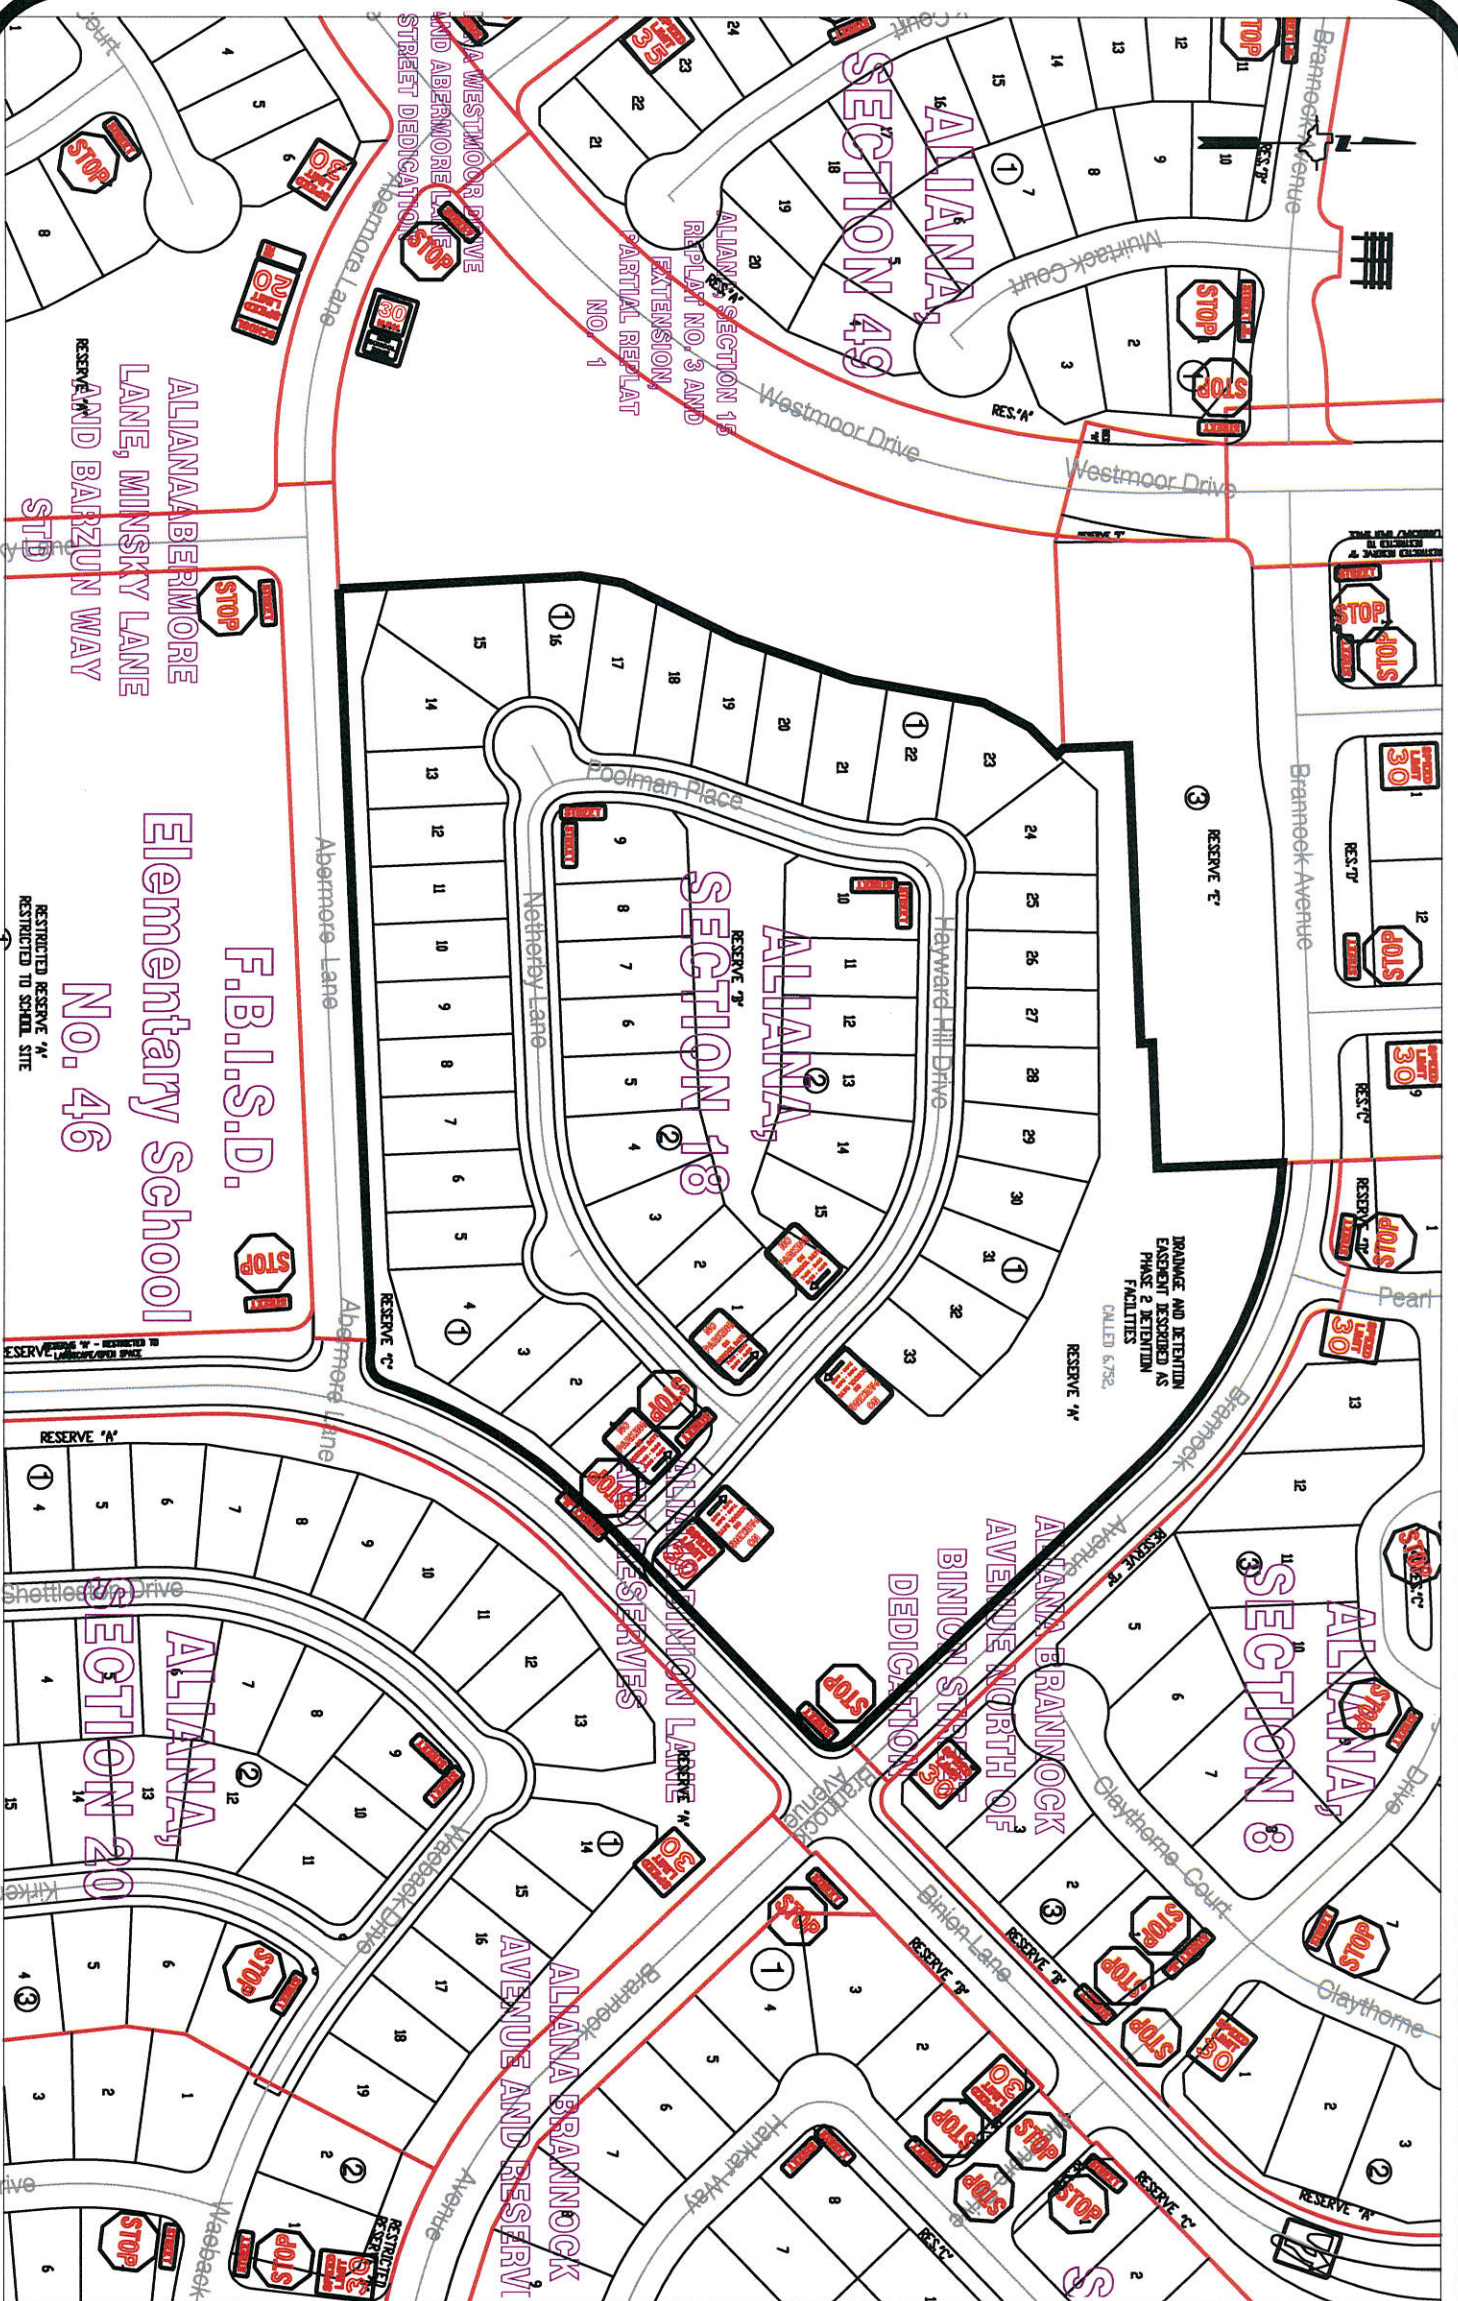

**Note:**

The purpose of this traffic control plan is to revise traffic control for Aliana, Section 18 with the addition of "No Parking" (R7-1) signs as indicated on the drawing.

Drawn By: L. Brdecka

Date: 12-5-16

Approved By: Chris Deballion, PE PTOE

Date: 12/5/16

Scale

1" = 200'-0"

**Aliana, Section 18  
(Revised) Control Map and  
Traffic Sign Layout**

Fort Bend County Engineering Dept.  
301 Jackson Street  
Richmond, Texas 77469