



Fort Bend County Engineering
FORT BEND COUNTY, TEXAS

Richard W. Stolleis, P.E.
County Engineer

January 17, 2017

Commissioner W. A. "Andy" Meyers
Fort Bend County Precinct 3
22333 Grand Corner Drive
Katy, Texas 77494

RE: Mission Trace Section 6 - Traffic Control Plan

Dear Commissioner:

The Construction Completion letter was issued on December 27, 2016, which started the one year maintenance period. Fort Bend County Engineering has completed and recommends approval of the traffic control plan for the above referenced subdivision. The public hearing date for acceptance of the plan is being scheduled.


A copy of the traffic control plan is attached for your review. If you should have any questions, please give me a call.

Sincerely,

Chris Debaillon, PE, PTOE
Assistant County Engineer – Traffic

CD/mjs

cc: Judge Robert E. Hebert, County Judge
Marc Grant - FBC Road & Bridge
Brian Fields - Signage Department
File

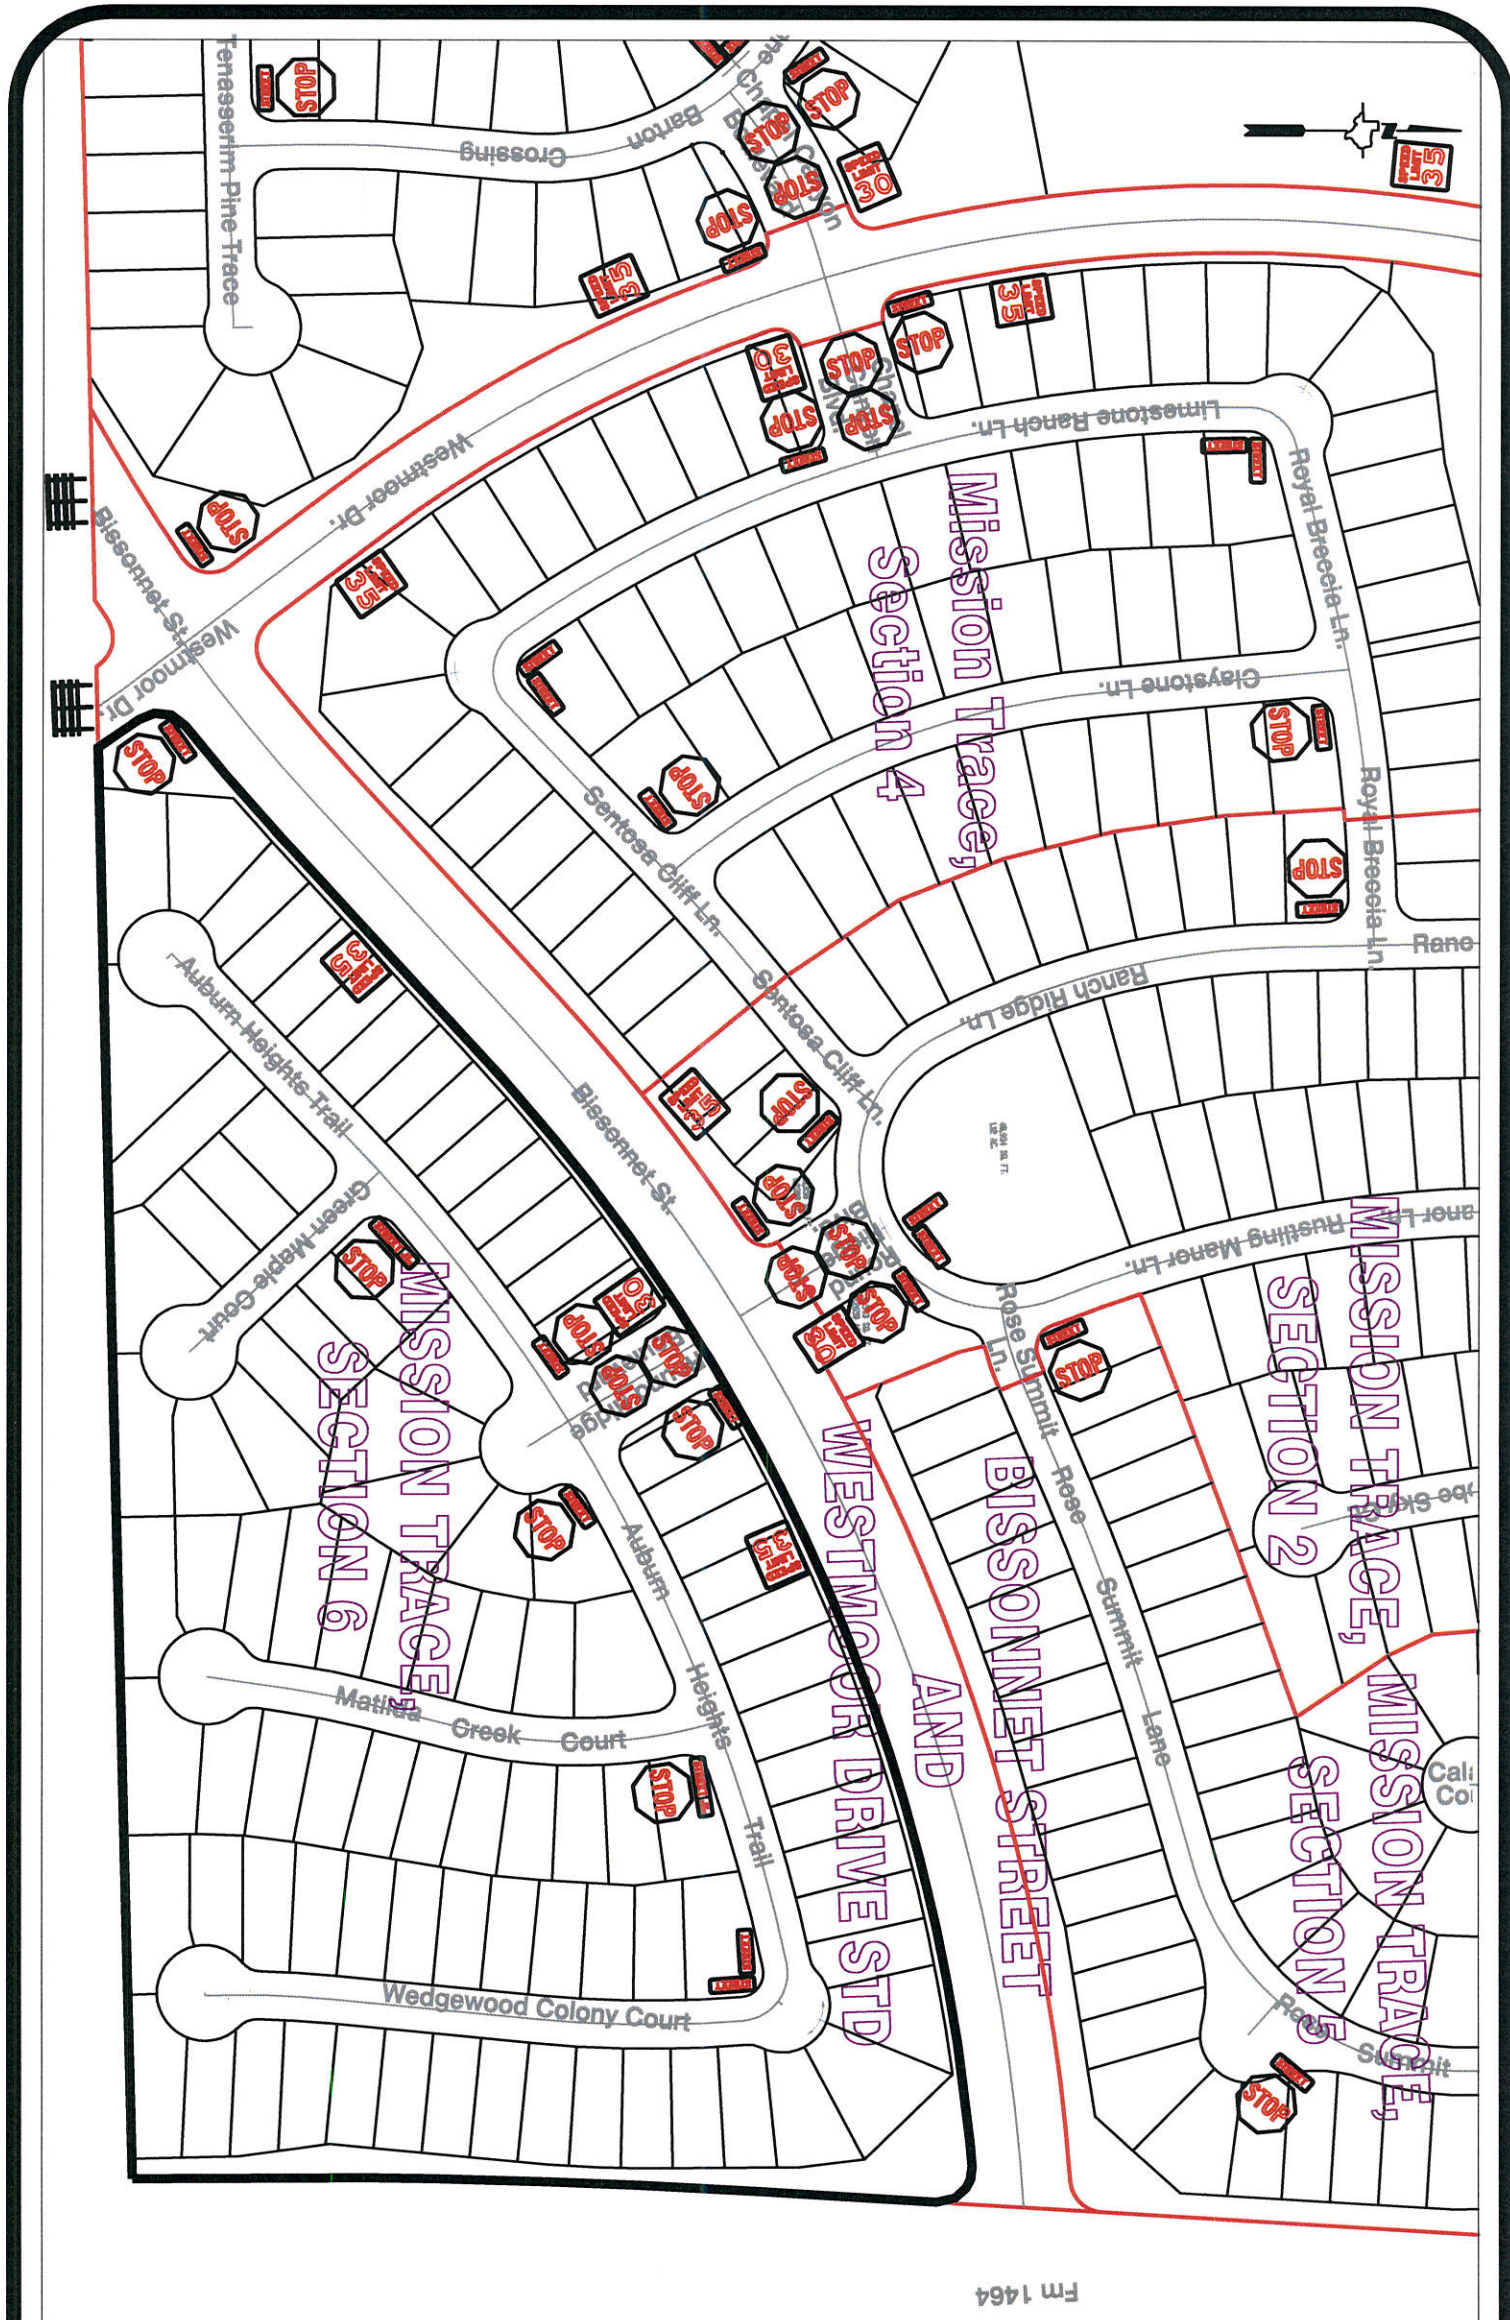

Fm 1464

Note:

The purpose of this traffic control plan is to establish traffic control for Missions Trace, Section 6.

Drawn By: L. Brdecka

Date: 1-17-17

Approved By: Chris Deballon, PE PTOE

Date: 1/17/17

Scale

1" = 200'-0"

**Mission Trace, Section 6
Control Map and
Traffic Sign Layout**

Fort Bend County Engineering Dept.
301 Jackson Street
Richmond, Texas 77469