



Fort Bend County Engineering
FORT BEND COUNTY, TEXAS

Richard W. Stolleis, P.E.
County Engineer

January 18, 2017

Commissioner Vincent M. Morales, Jr.
Fort Bend County Precinct 1
1517 Eugene Heimann Circle, Suite 300
Richmond, Texas 77469

**RE: Williams Ranch, Section 2 - Traffic Control Plan
Williams Ranch, Section 3**

Dear Commissioner:

The Construction Completion letters was signed on January 17, 2017, which started the one year maintenance period. Fort Bend County Engineering has completed and recommends approval of the traffic control plan for the above referenced subdivision. The public hearing date for acceptance of the plan is being scheduled.


A copy of the traffic control plan is attached for your review. If you should have any questions, please give me a call.

Sincerely,

Chris Debaillon, PE, PTOE
Assistant County Engineer – Traffic

CD/mjs

cc: Judge Robert E. Hebert, County Judge
Marc Grant - FBC Road & Bridge
Brian Fields - Signage Department
File

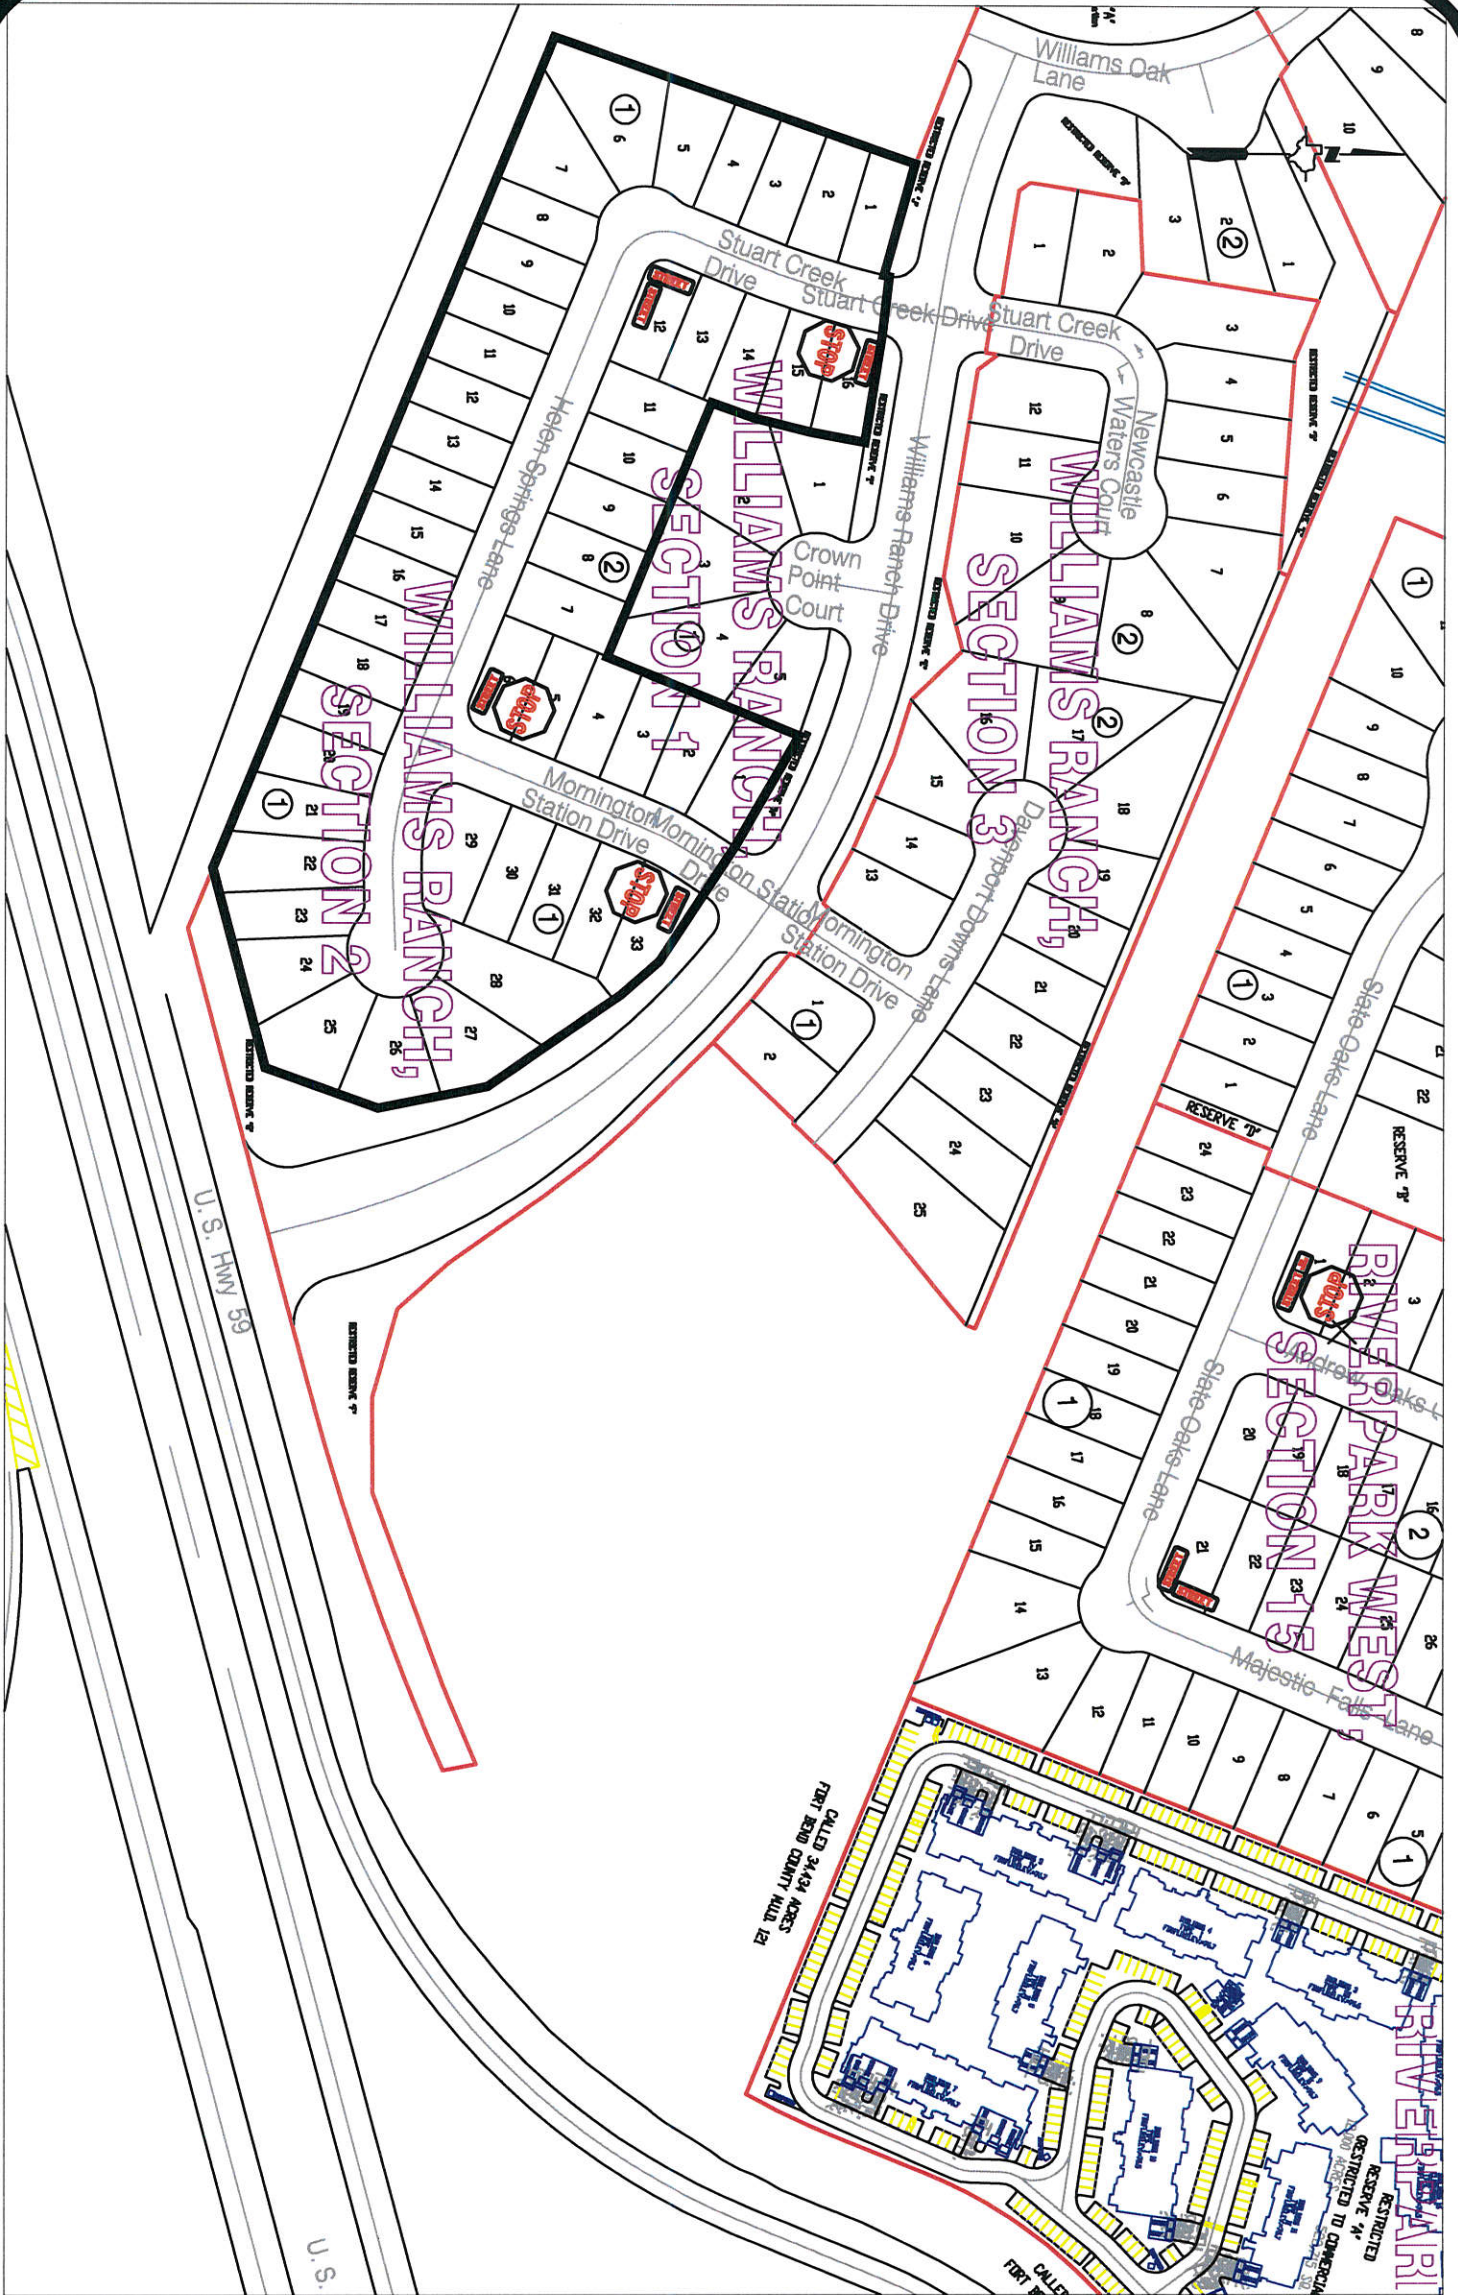

Note:

The purpose of this traffic control plan is establish traffic control for Williams Ranch, Section 2.

Drawn By: L. Brdecka

Date: 1-17-17

Approved By: Chris Deballon, PE PTOE


Date: 1/18/17

Scale

1" = 200'-0"

**Williams Ranch, Section 2
Control Map and
Traffic Sign Layout**

Fort Bend County Engineering Dept.
301 Jackson Street
Richmond, Texas 77469

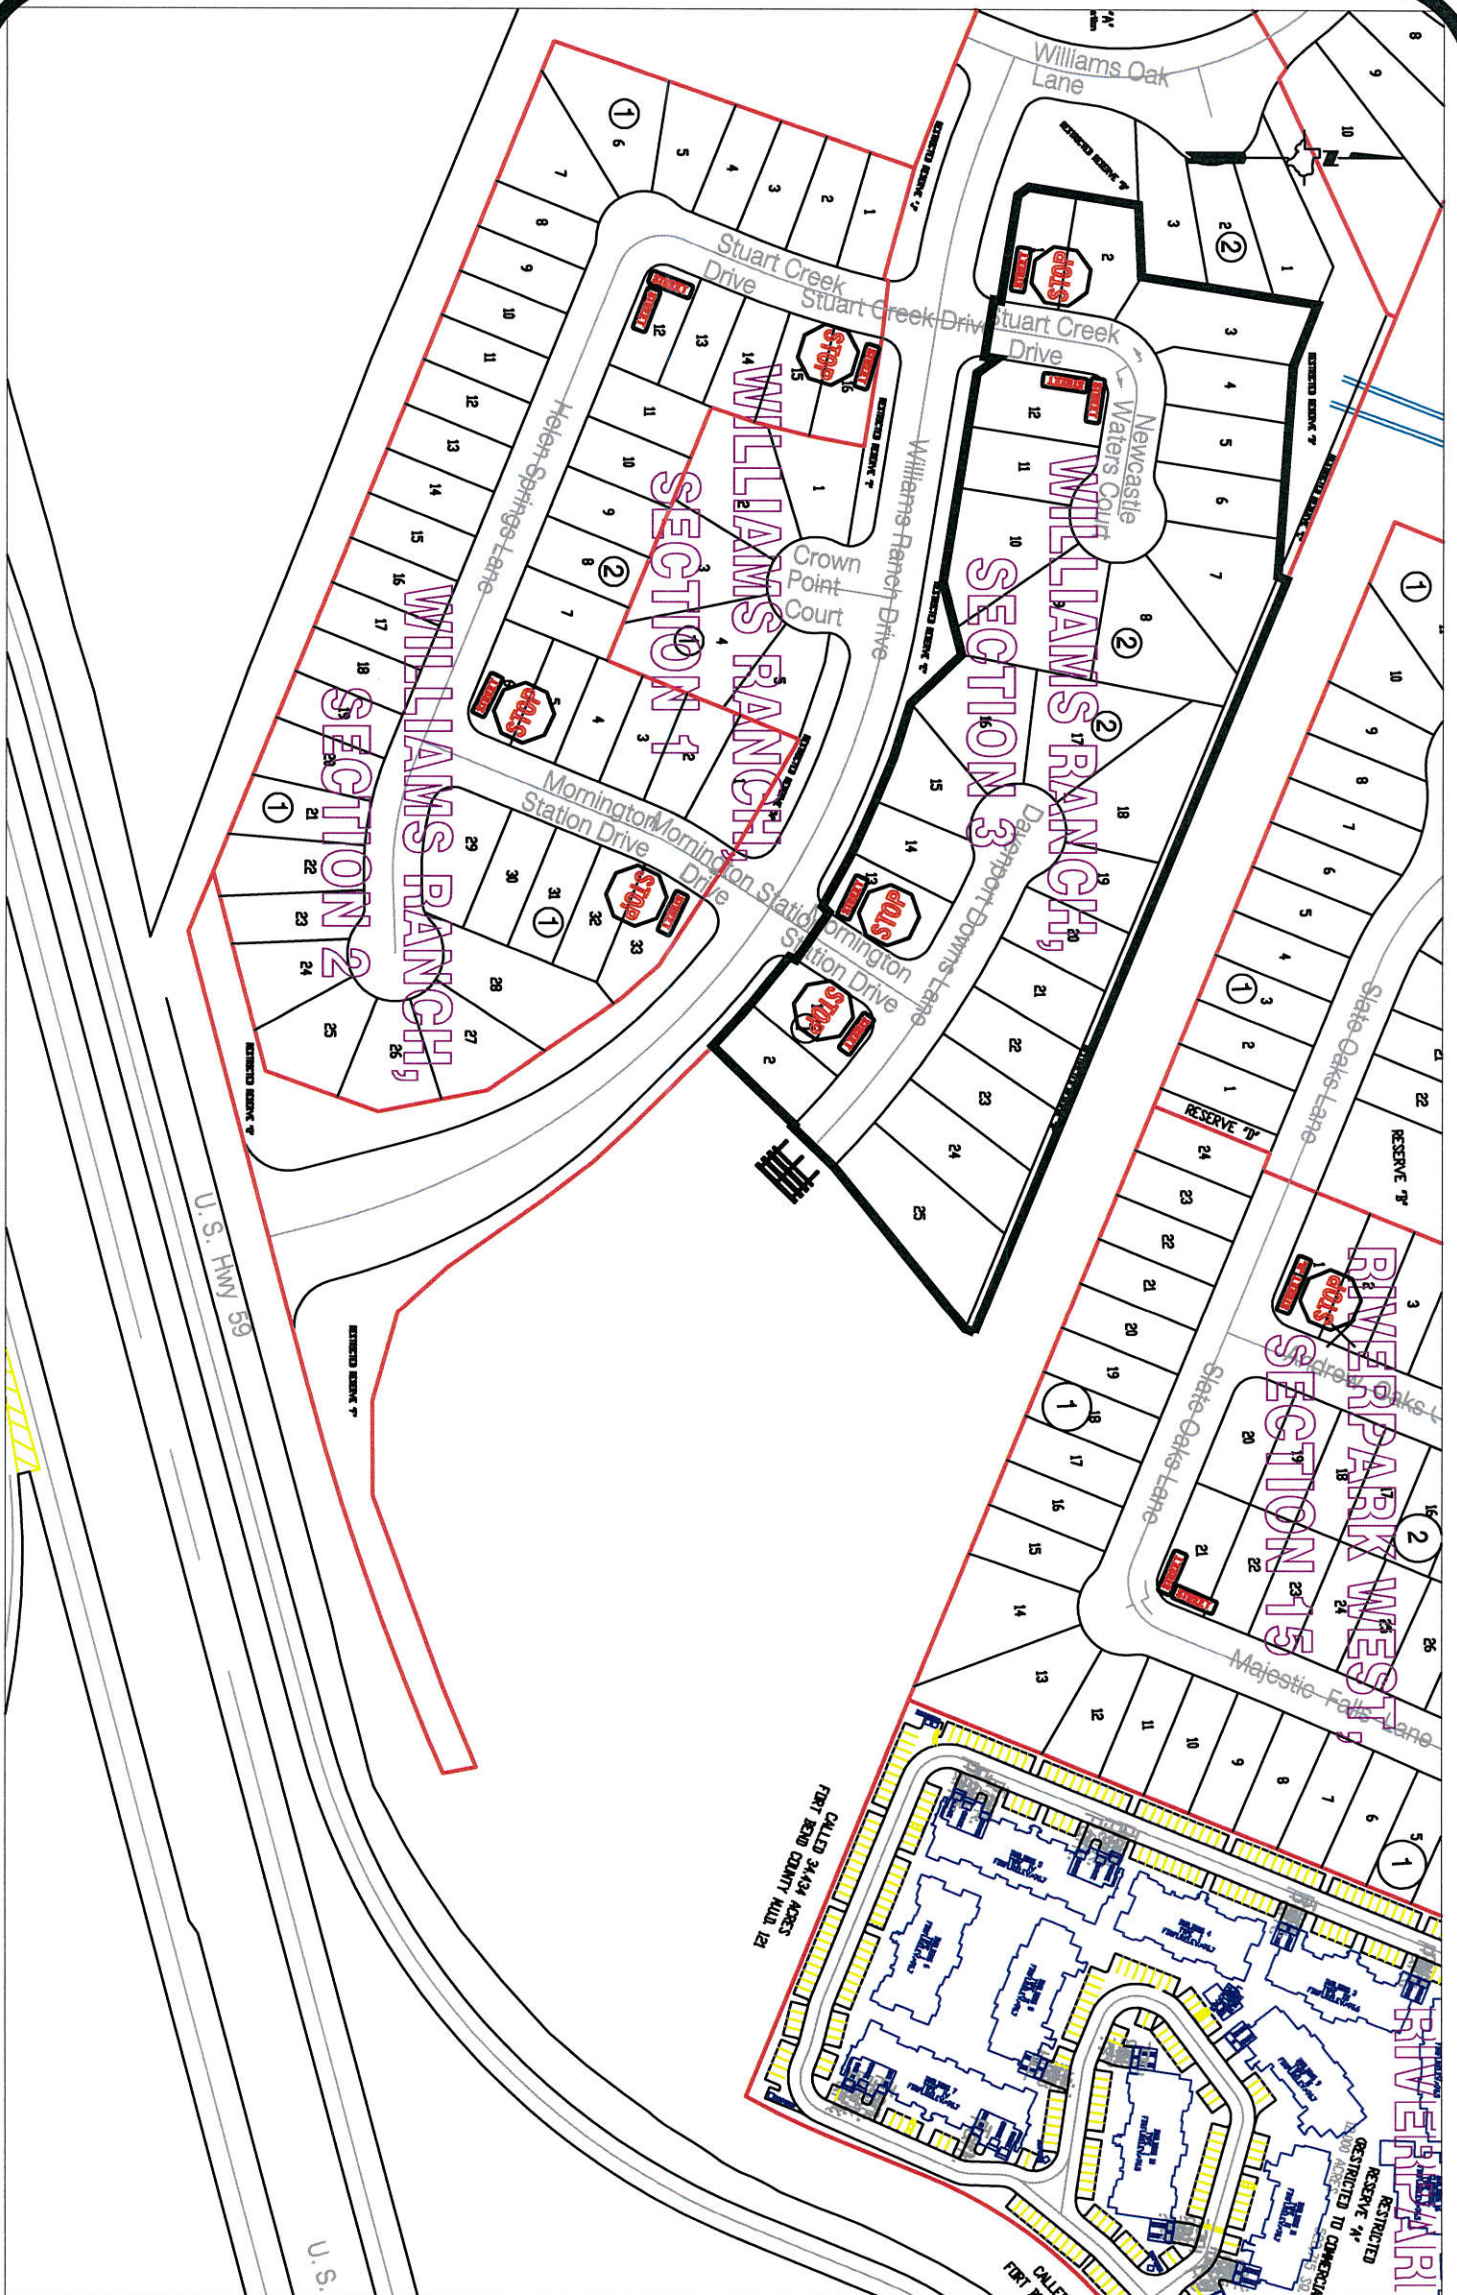

Note:

The purpose of this traffic control plan is establish traffic control for Williams Ranch, Section 3.

Drawn By: L. Brdecka

Date: 1-17-17

Approved By: Chris Deballon, PE PTOE

Date: 4/19/17

Scale

1" = 200'-0"

**Williams Ranch, Section 3
Control Map and
Traffic Sign Layout**

Fort Bend County Engineering Dept.
301 Jackson Street
Richmond, Texas 77469