



Fort Bend County Engineering  
FORT BEND COUNTY, TEXAS

Richard W. Stolleis, P.E.  
County Engineer

January 19, 2017

Commissioner James Patterson  
Fort Bend County Precinct 4  
12919 Dairy Ashford Road  
Sugar Land, Texas 77478

Commissioner W. A. "Andy" Meyers  
Fort Bend County Precinct 3  
22333 Grand Corner Drive  
Katy, Texas 77494

**RE: Harvest Green, Section 11 - Traffic Control Plan**  
**Harvest Green, Section 12**  
**Harvest Green, Section 13**  
**Harvest Corner Drive St. Ded. Section 1**

Dear Commissioner:

The Construction Completion letter was issued on January 18, 2017 which started the one year maintenance period. Fort Bend County Engineering has completed and recommends approval of the traffic control plan for the above referenced subdivision. The public hearing date for acceptance of the plan is being scheduled.

A copy of the traffic control plan is attached for your review. If you should have any questions, please give me a call.

Sincerely,

A handwritten signature in blue ink, appearing to read "Chris Debaillon".

Chris Debaillon, PE, PTOE  
Assistant County Engineer – Traffic

CD/mjs

cc: Judge Robert E. Hebert, County Judge  
Marc Grant - FBC Road & Bridge  
Brian Fields - Signage Department  
File



**Note:**

The purpose of this traffic control plan is to establish traffic control for Harvest Green, Section 11.

Drawn By: L. Brdecka

Date: 1-19-17

Approved By: Chris Debaillon, PE PTOE


Date: 1/19/17

Scale  
1" = 200'-0"

**Harvest Green, Section 11  
Control Map and  
Traffic Sign Layout**

Fort Bend County Engineering Dept.  
301 Jackson Street  
Richmond, Texas 77469



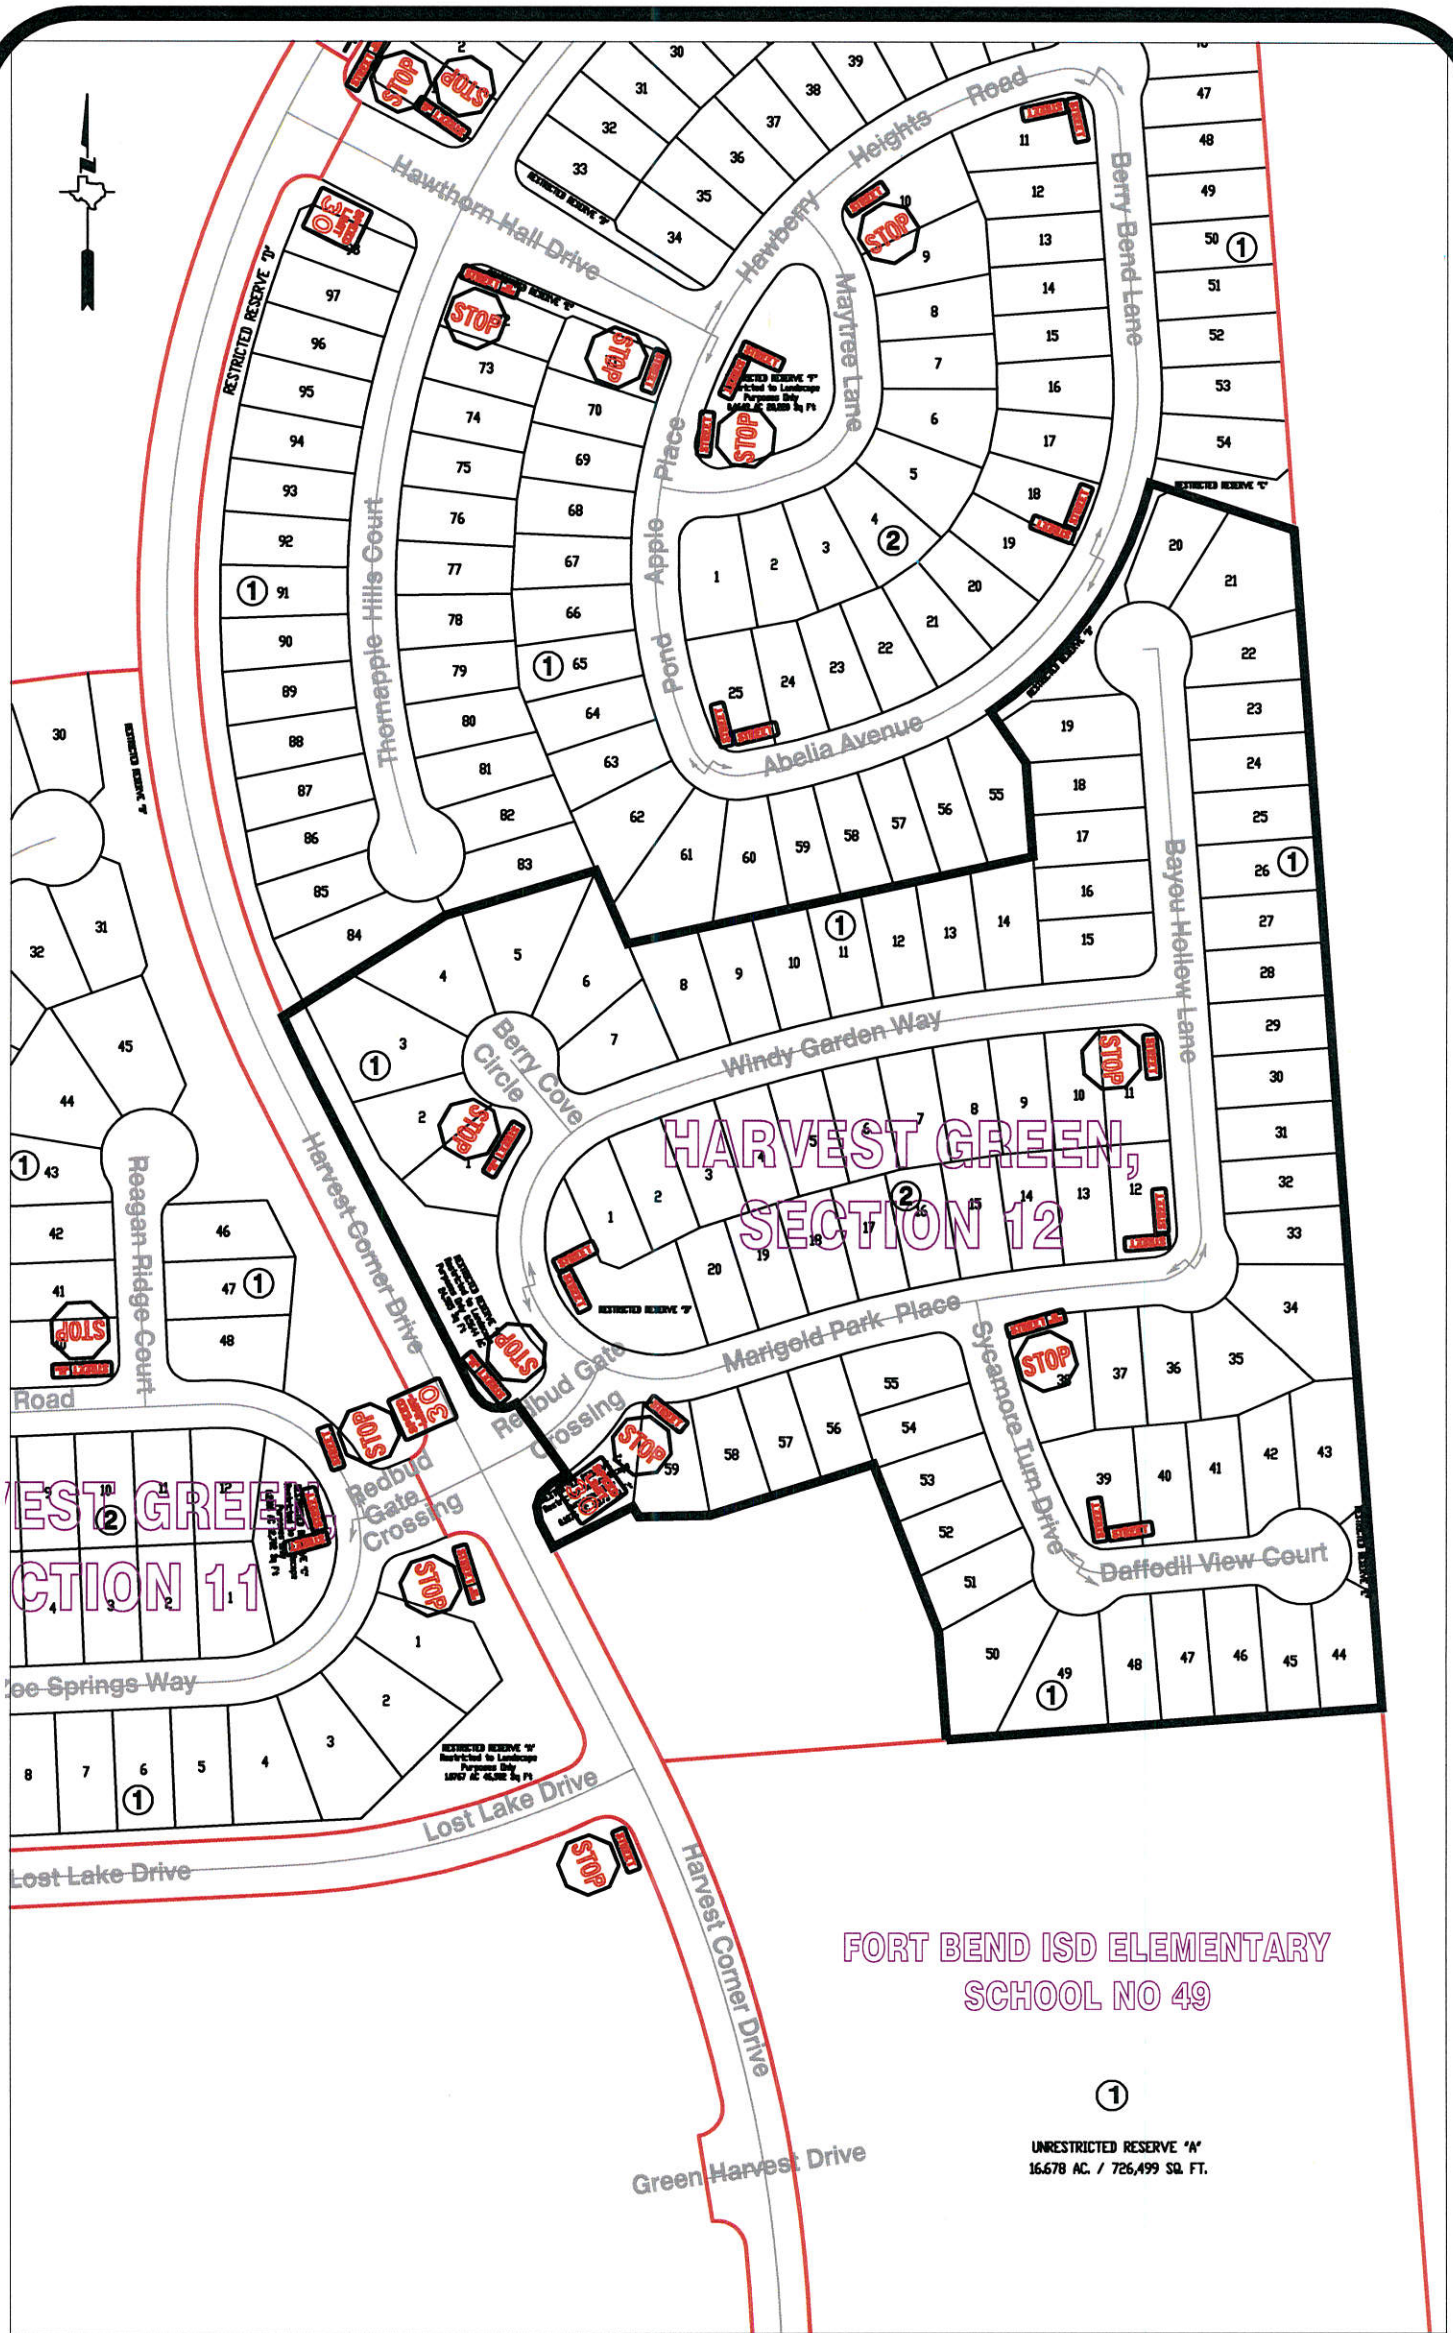

**Note:**

The purpose of this traffic control plan is to establish traffic control for Harvest Green, Section 12.

Drawn By: L. Brdecka

Date: 1-19-17

Approved By: Chris Debaillon, PE PTOE


Date: *CD 1/19/17*

Scale: 1" = 200'-0"

**Harvest Green, Section 12  
Control Map and  
Traffic Sign Layout**

Fort Bend County Engineering Dept.  
301 Jackson Street  
Richmond, Texas 77469



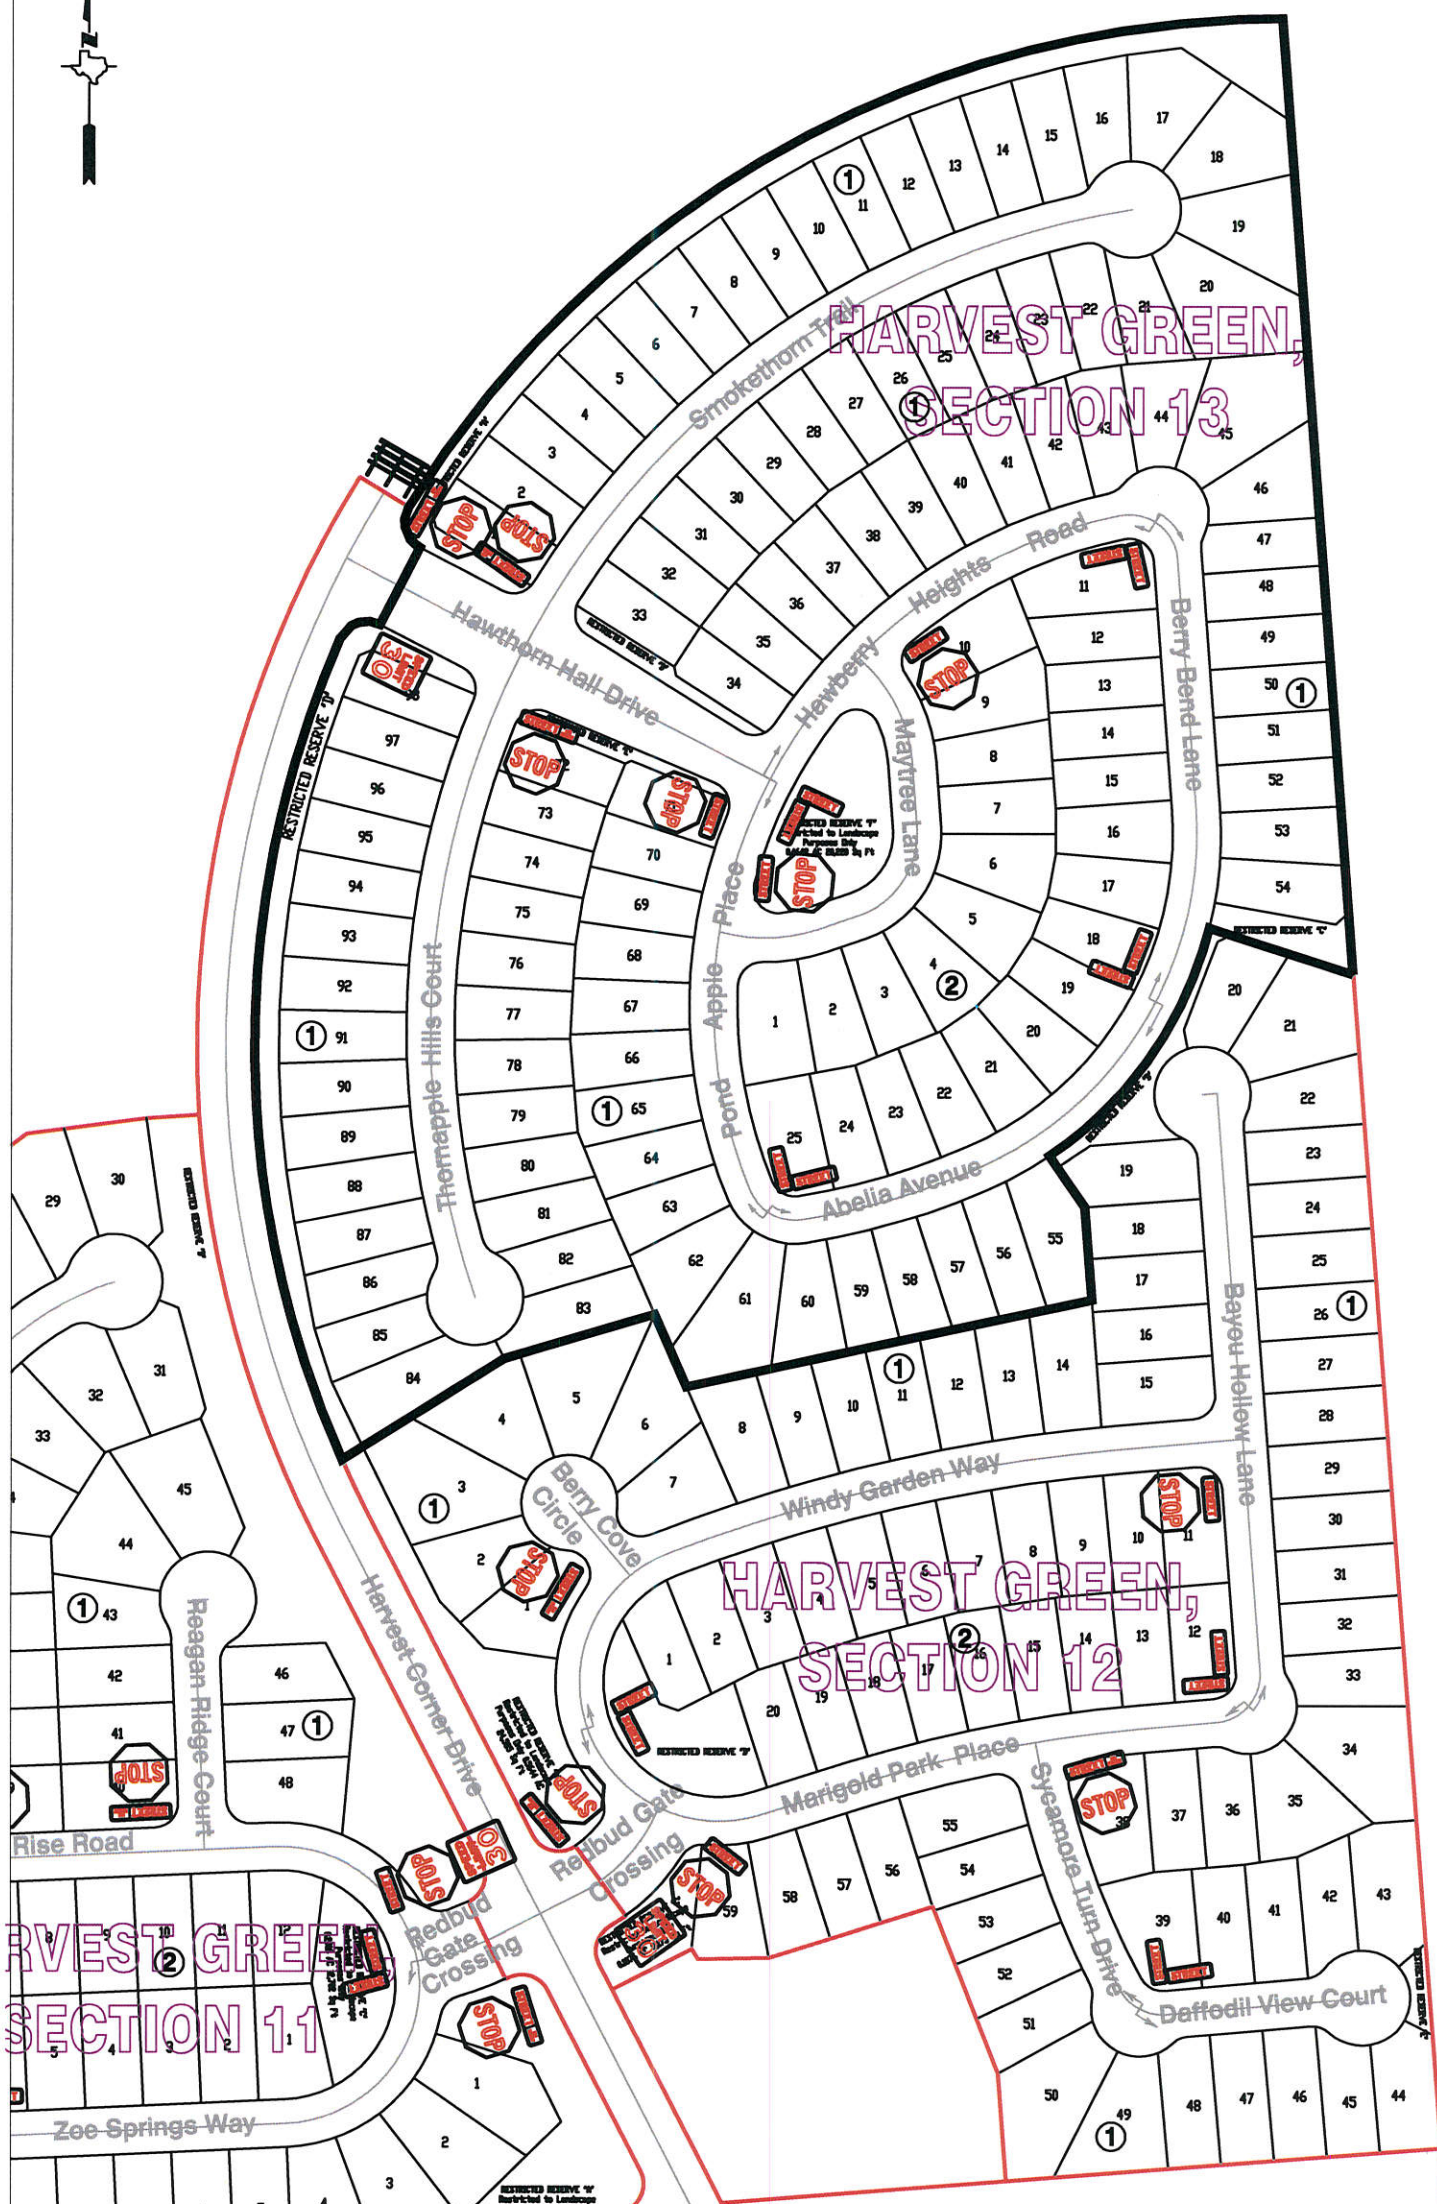

**Note:**

The purpose of this traffic control plan is to establish traffic control for Harvest Green, Section 13.

Drawn By: L. Brdecka

Date: 1-19-17

Approved By: Chris Deballon, PE PTOE

Date: *JD 1/19/17*

Scale

1" = 200'-0"

**Harvest Green, Section 13  
Control Map and  
Traffic Sign Layout**

Fort Bend County Engineering Dept.  
301 Jackson Street  
Richmond, Texas 77489





**The purpose of this traffic control plan is to establish traffic control for Harvest Corner Drive Street Dedication, Section 1.**

**Drawn By: L. Brdecka**

Date: 1-19-17

Approved By: Chris Deballon, PE PTOE

Date: 1/19/17

Scale

**1" = 200'-0"**

**Harvest Corner Drive  
Street Dedication, Section 1  
Control Map and  
Traffic Sign Layout**

**Fort Bend County Engineering Dept.  
301 Jackson Street  
Richmond, Texas 77469**


UNRES  
16.678

Sheet 1 of 2





# HARVEST CORNER DRIVE STREET DEDICATION, SECTION 1

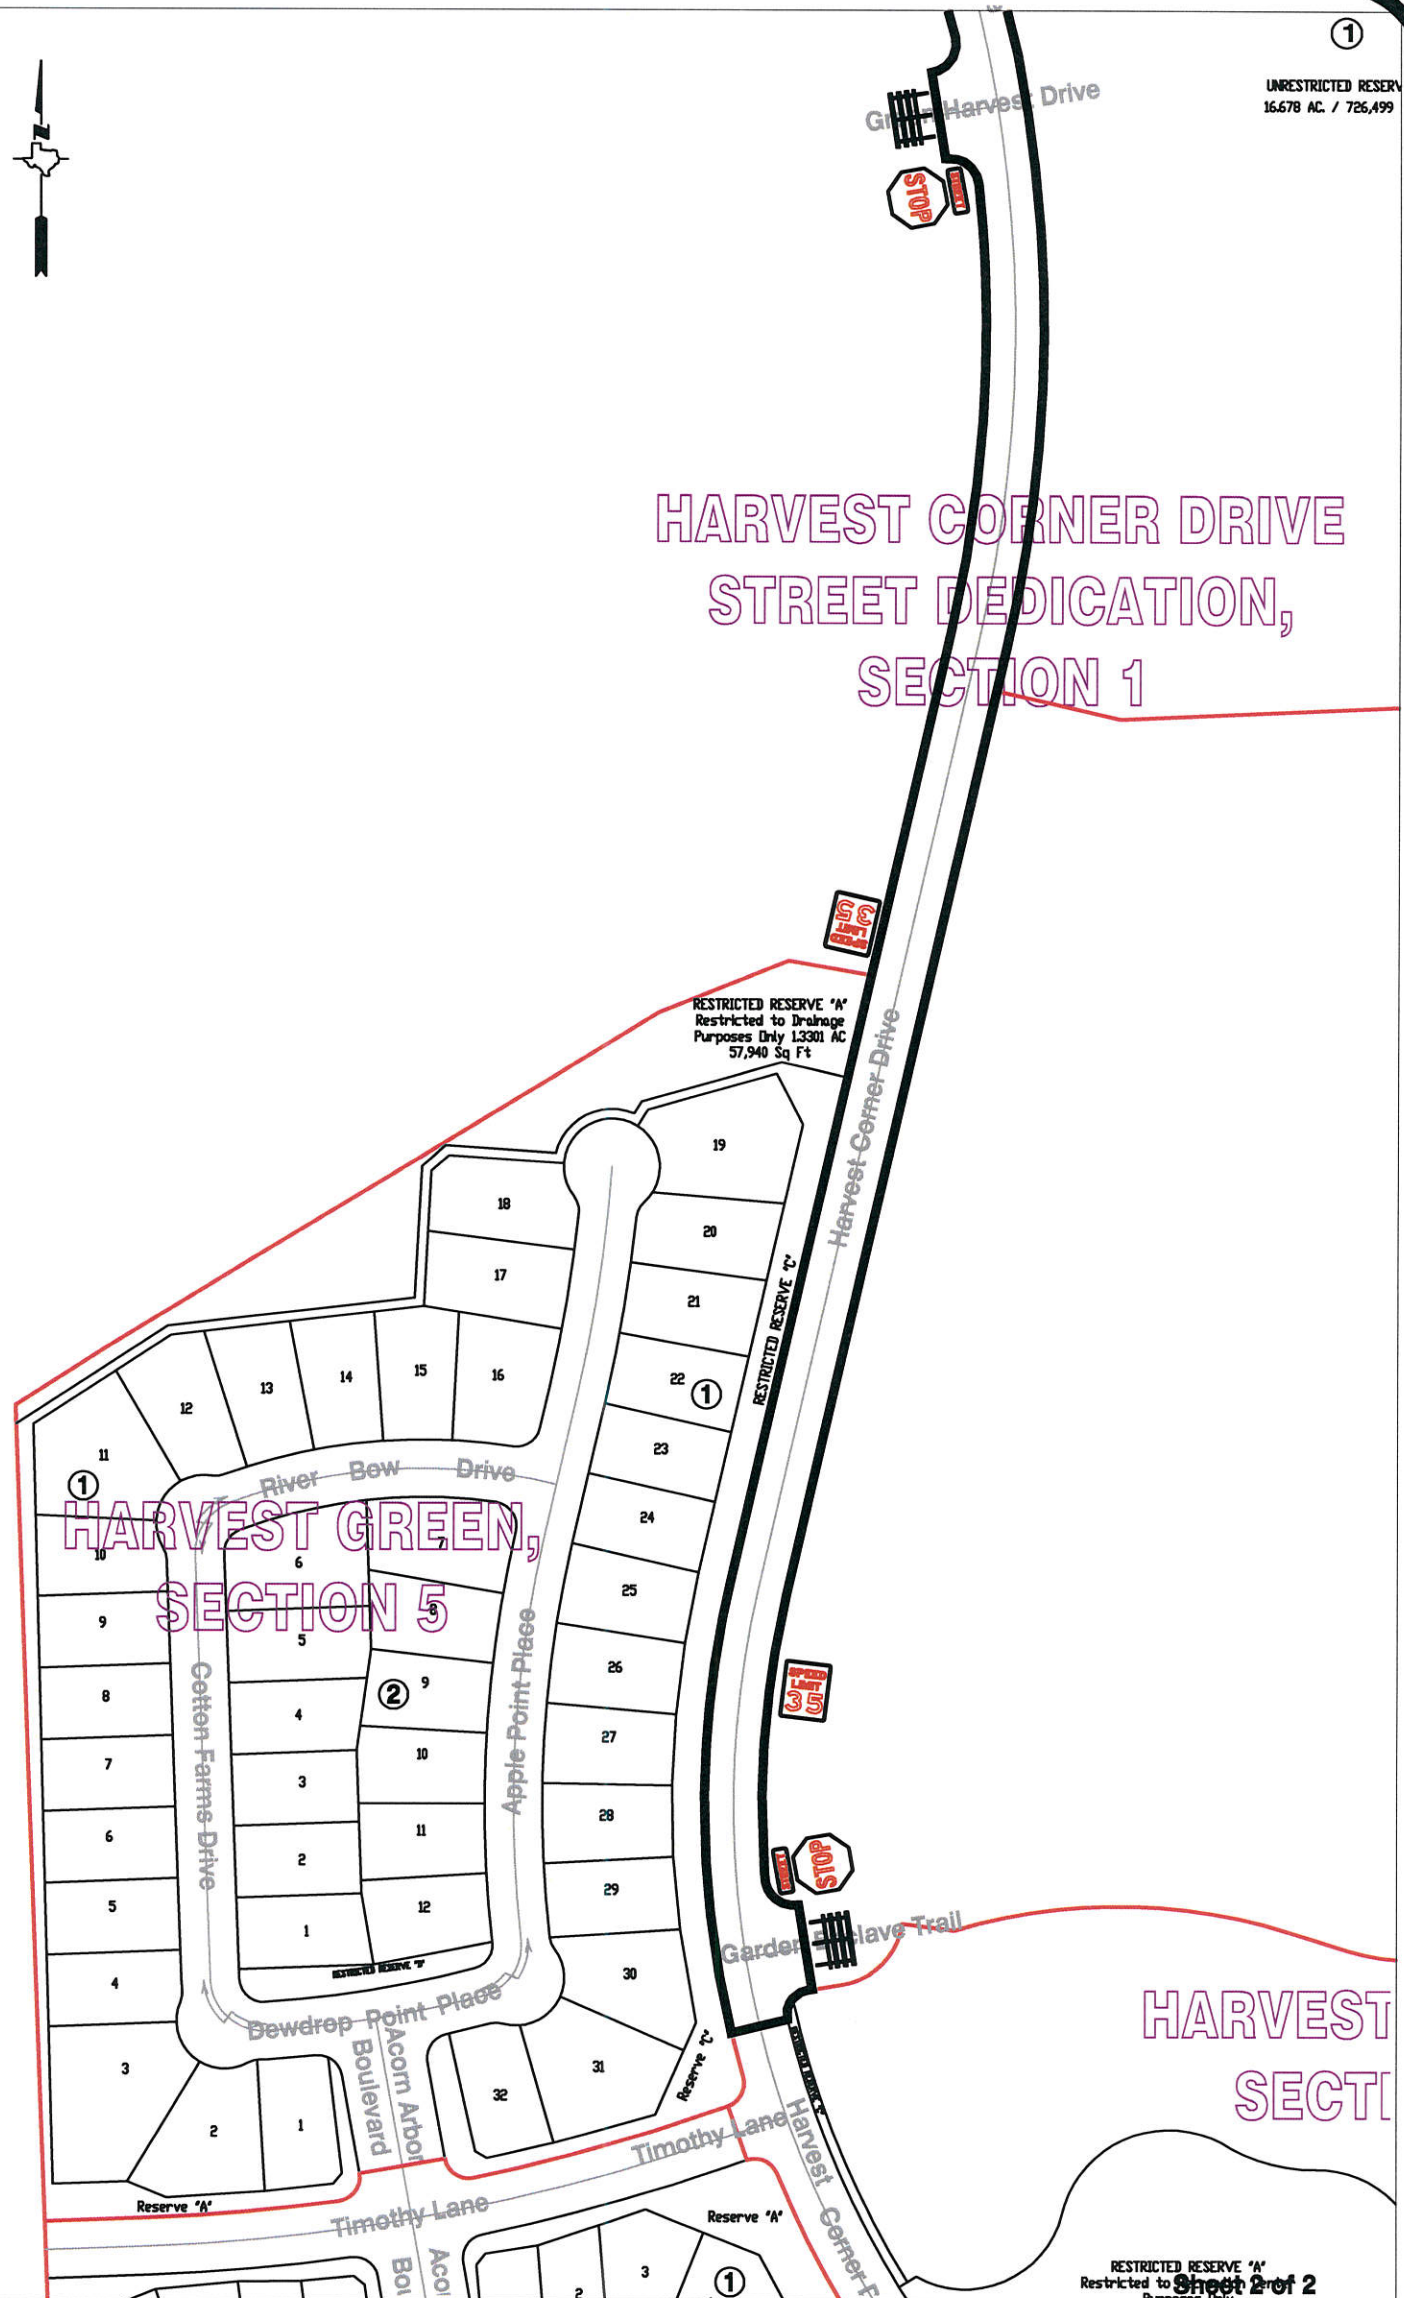

HARVEST  
SECTION 5

RESTRICTED RESERVE 'A'  
Restricted to Drainage  
Purposes Only  
Sheet 2 of 2

**Note:**

The purpose of this traffic control plan is to establish traffic control for Harvest Corner Drive Street Dedication, Section 1.

Drawn By: L. Brdecka  
Date: 1-19-17  
Approved By: Chris Deballon, PE PTOE  
Date: 1/19/17  
Scale: 1" = 200'-0"

**Harvest Corner Drive  
Street Dedication, Section 1  
Control Map and  
Traffic Sign Layout**  
Fort Bend County Engineering Dept.  
301 Jackson Street  
Richmond, Texas 77469