



Fort Bend County Engineering  
FORT BEND COUNTY, TEXAS

Richard W. Stolleis, P.E.  
County Engineer

February 27, 2017

Commissioner W. A. "Andy" Meyers  
Fort Bend County Precinct 3  
22333 Grand Corner Drive  
Katy, Texas 77494

**RE: Lakes of Bella Terra, Sections 29, 32, 33, & 34 - Traffic Control Plan**

Dear Commissioner:

Fort Bend County Engineering has completed and recommends approval of the traffic control plan for the above referenced subdivision. The public hearing date for acceptance of the plan is being scheduled.

A copy of the traffic control plan is attached for your review. If you should have any questions, please give me a call.

Sincerely,

A handwritten signature in blue ink, appearing to read "Chris Debaillon".

Chris Debaillon, PE, PTOE  
Assistant County Engineer – Traffic

CD/bh

cc: Judge Robert E. Hebert, County Judge  
Marc Grant - FBC Road & Bridge  
Brian Fields - Signage Department  
File



# SECTION 34

UNRESTRICTED

14.999



BELL  
APAF

# OF BELLA TERRA, SECTION 33

# LAKE OF BELLA TERRA SECTION 29

# LAKE DETEI

# LAKE OF BELLA TERRA, SECTION 32

# LAKE OF BELLA TERRA SECTION 28

# BELLA T

# LAKE OF BELLA TERRA, SECTION 26

# LAKE OF BELLA TERRA, SECTION 27

RESTRICTED R  
24.697  
1,075,800 SBL  
RESTRICTED TO  
UTILITIES  
AND OPEN SPACE

## Note:

The purpose of this traffic control plan is to establish traffic control for Lakes of Bella Terra, Section 29.

Drawn By: L. Brdecka

Date: 2-23-17

Approved By: Chris Deballon, PE PTOE

Date: 2/23/17

Scale

1" = 200'-0"


Lakes of Bella Terra,  
Section 29  
Control Map and  
Traffic Sign Layout

Fort Bend County Engineering Dept.  
301 Jackson Street  
Richmond, Texas 77469







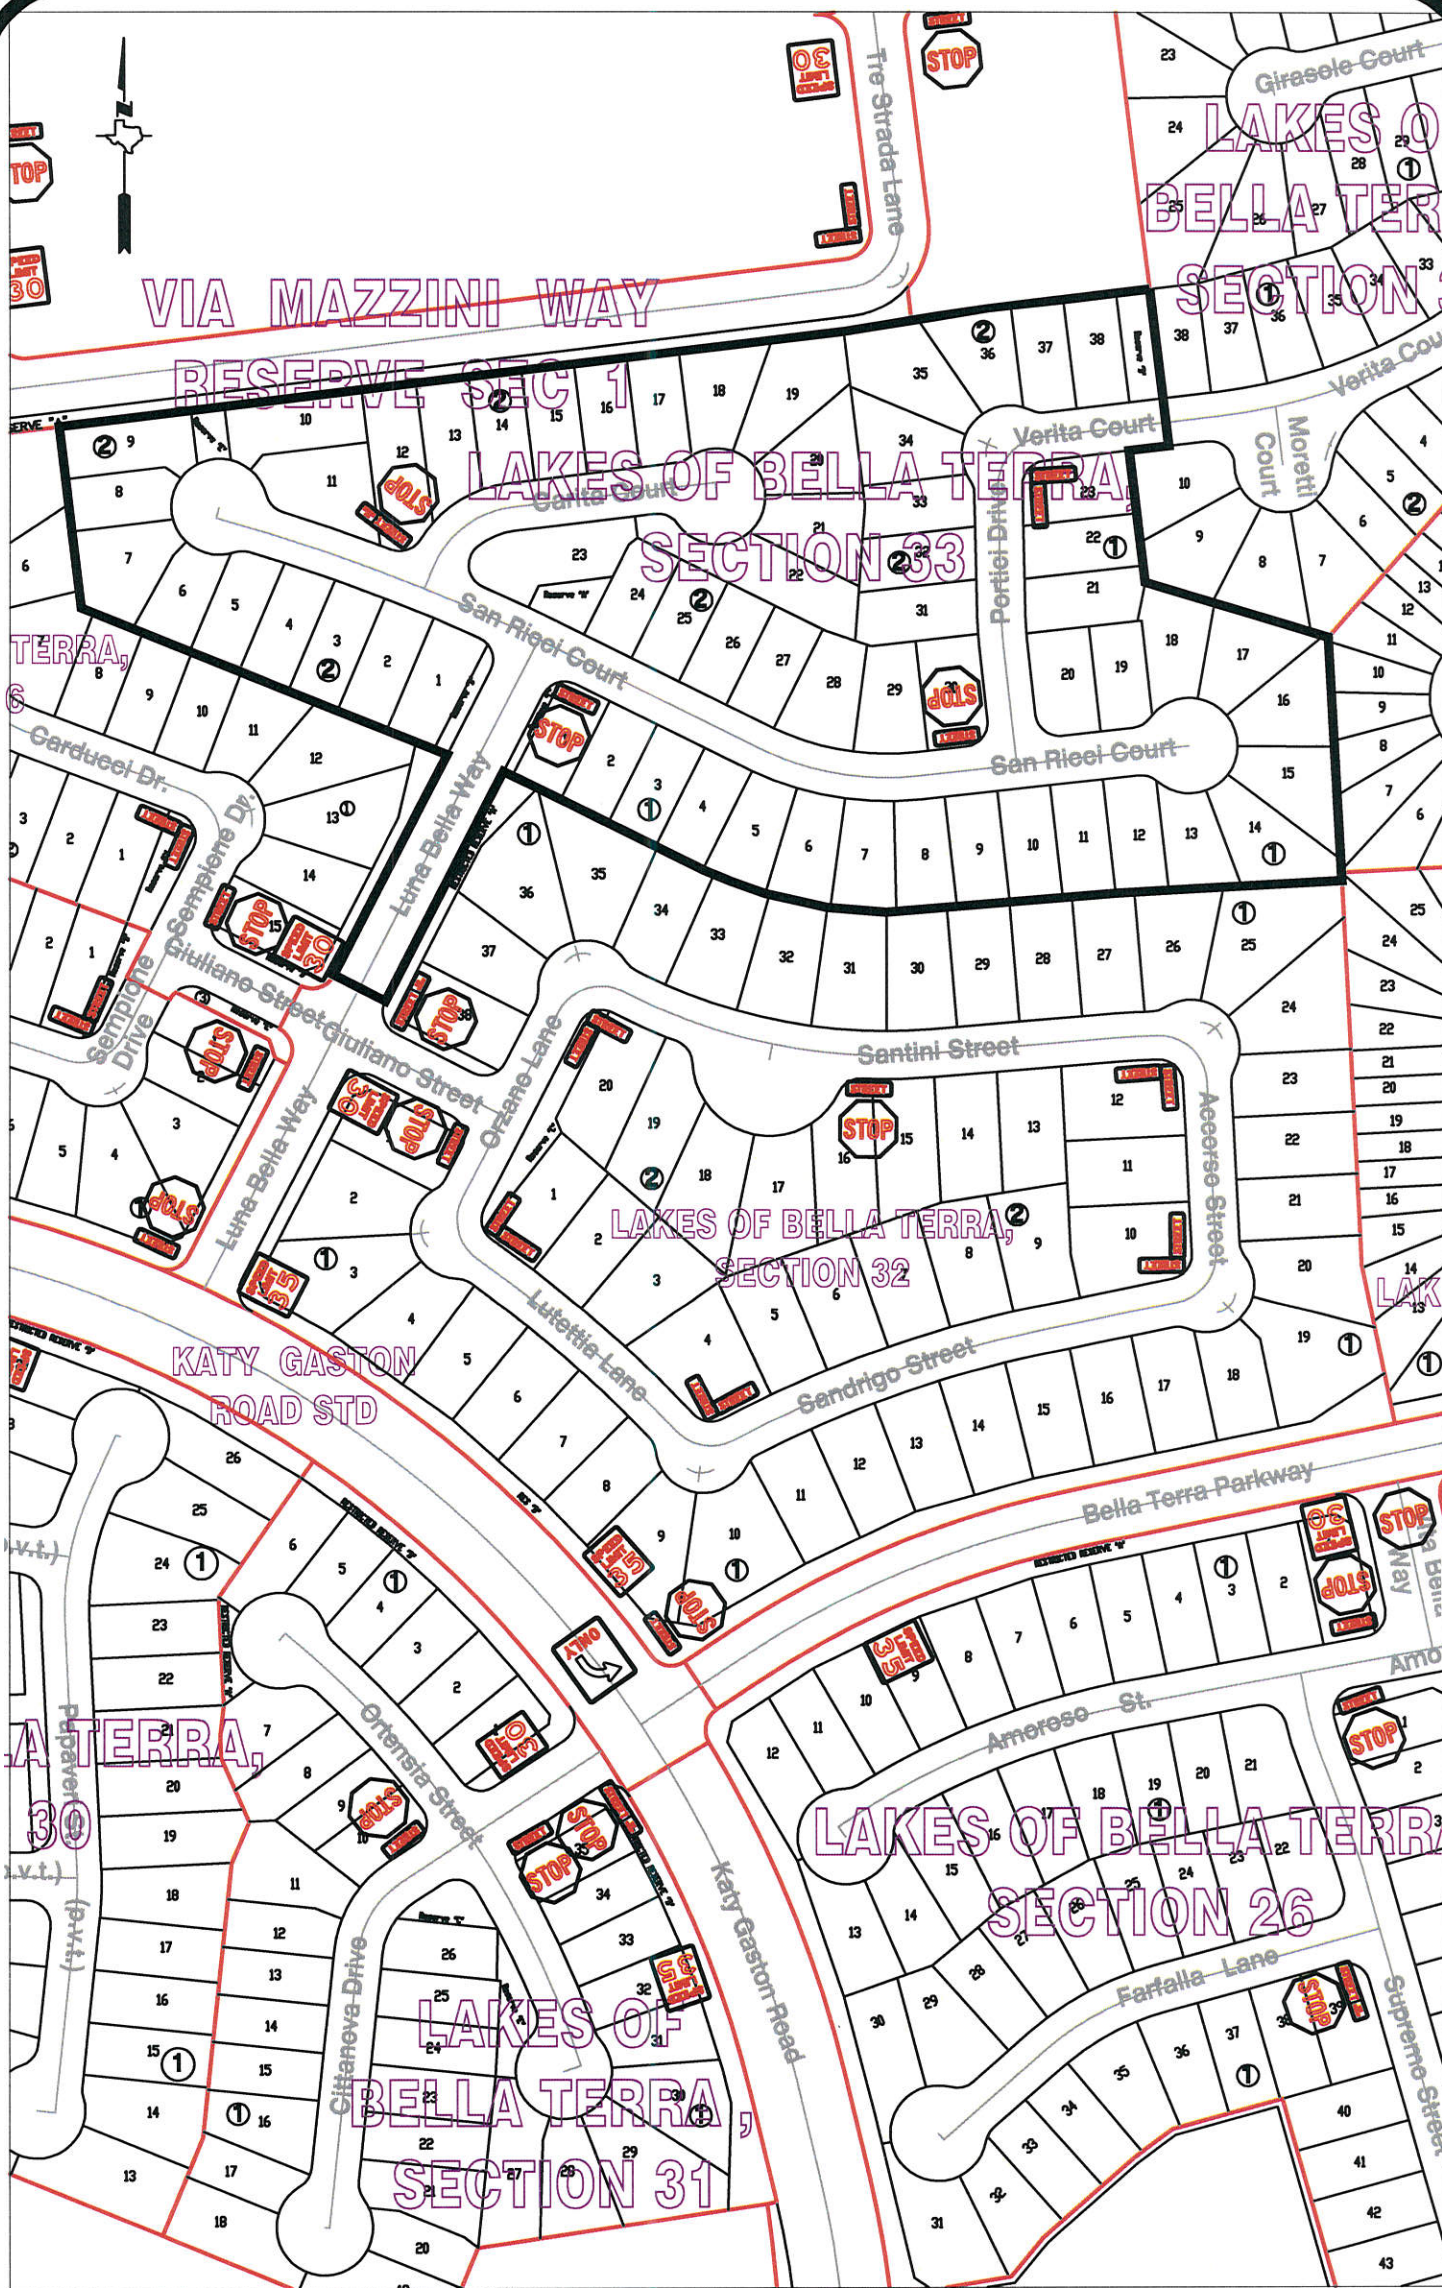

**Note:**

The purpose of this traffic control plan is to establish traffic control for Lakes of Bella Terra, Section 33.

Drawn By: L. Brdecka

Date: 2-23-17

Approved By: Chris Deballion, PE PTOE

Date: 2/23/17


Scale

1" = 200'-0"

Lakes of Bella Terra,  
Section 33  
Control Map and  
Traffic Sign Layout

Fort Bend County Engineering Dept.  
301 Jackson Street  
Richmond, Texas 77469



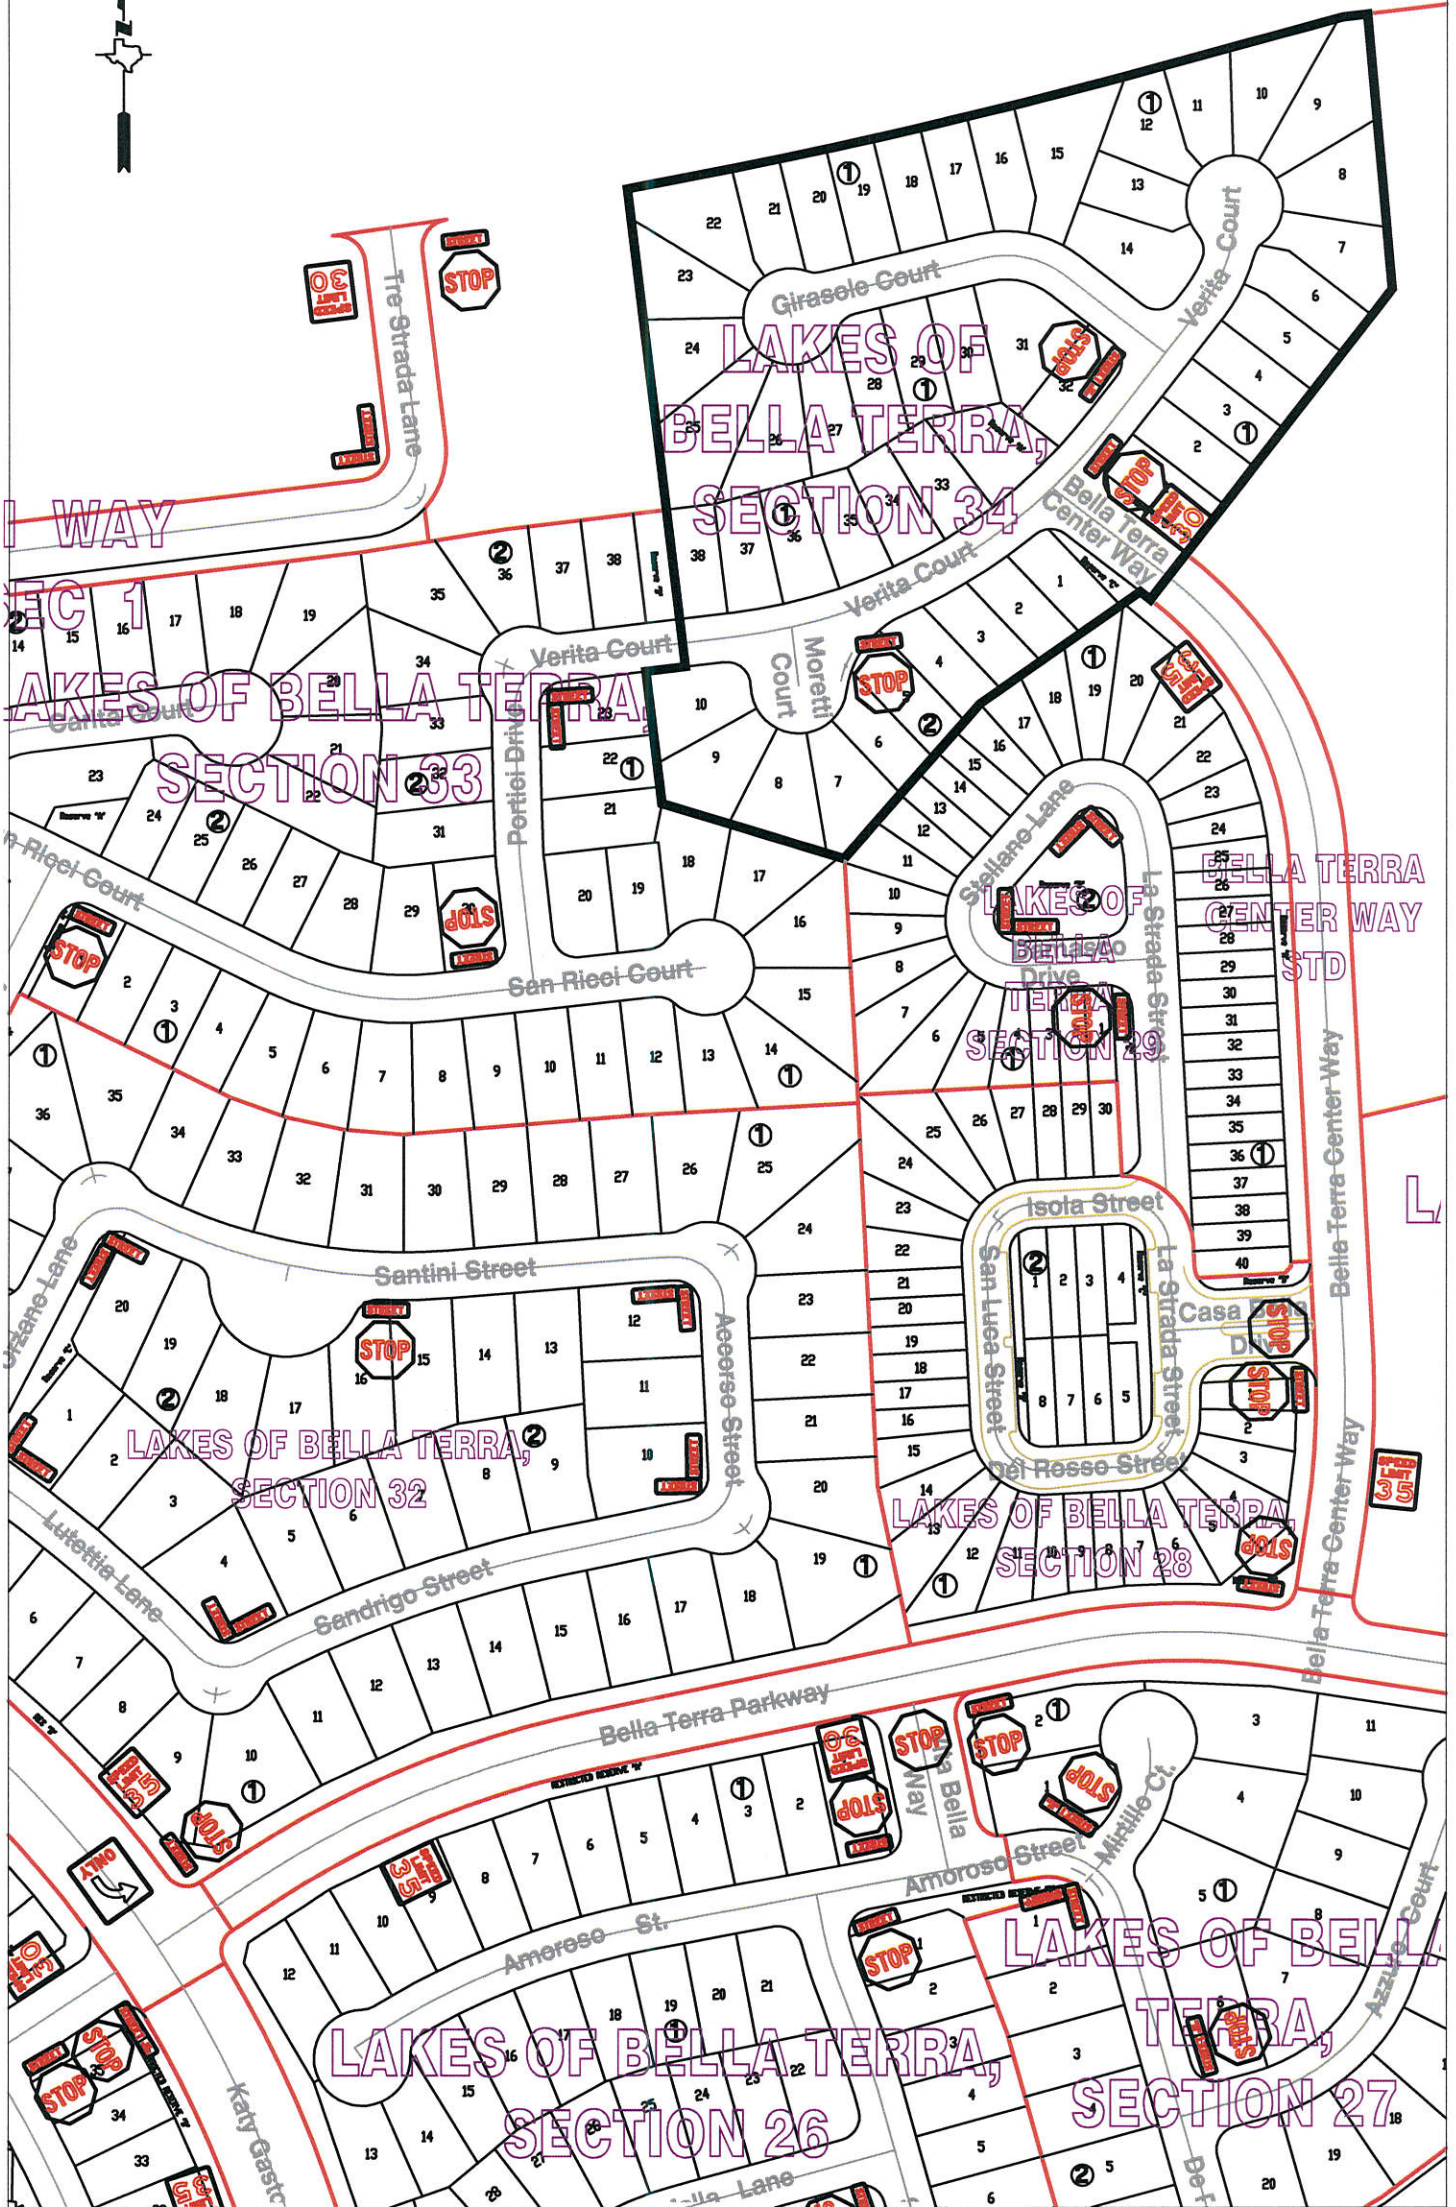

**Note:**

The purpose of this traffic control plan is to establish traffic control for Lakes of Bella Terra, Section 34.

Drawn By: L. Brdecka

Date: 2-23-17

Approved By: Chris Deballion, PE PTOE

Date: 2/23/17

Scale

1" = 200'-0"

Lakes of Bella Terra,  
Section 34

Control Map and  
Traffic Sign Layout

Fort Bend County Engineering Dept.  
301 Jackson Street  
Richmond, Texas 77469