



Fort Bend County Engineering
FORT BEND COUNTY, TEXAS

Richard W. Stolleis, P.E.
County Engineer

April 3, 2017

Commissioner Grady Prestage
Fort Bend County Precinct 2
3030 Texas Parkway, Suite 213
Missouri City, Texas 77459

**RE: Lost Creek at Riverstone, Section 2 - Traffic Control Plan
Lost Creek at Riverstone, Section 3**

Dear Commissioner Prestage:

Fort Bend County Engineering has completed and recommends approval of the traffic control plan for the above referenced subdivision. The public hearing date for acceptance of the plan is being scheduled.

A copy of the traffic control plan is attached for your review. If you should have any questions, please give me a call.


Sincerely,

A handwritten signature in blue ink, appearing to read "Chris Debaillon".

Chris Debaillon, PE, PTOE
Assistant County Engineer – Traffic

CD/mjs

cc: Judge Robert E. Hebert, County Judge
Marc Grant - FBC Road & Bridge
Brian Fields - Signage Department
File

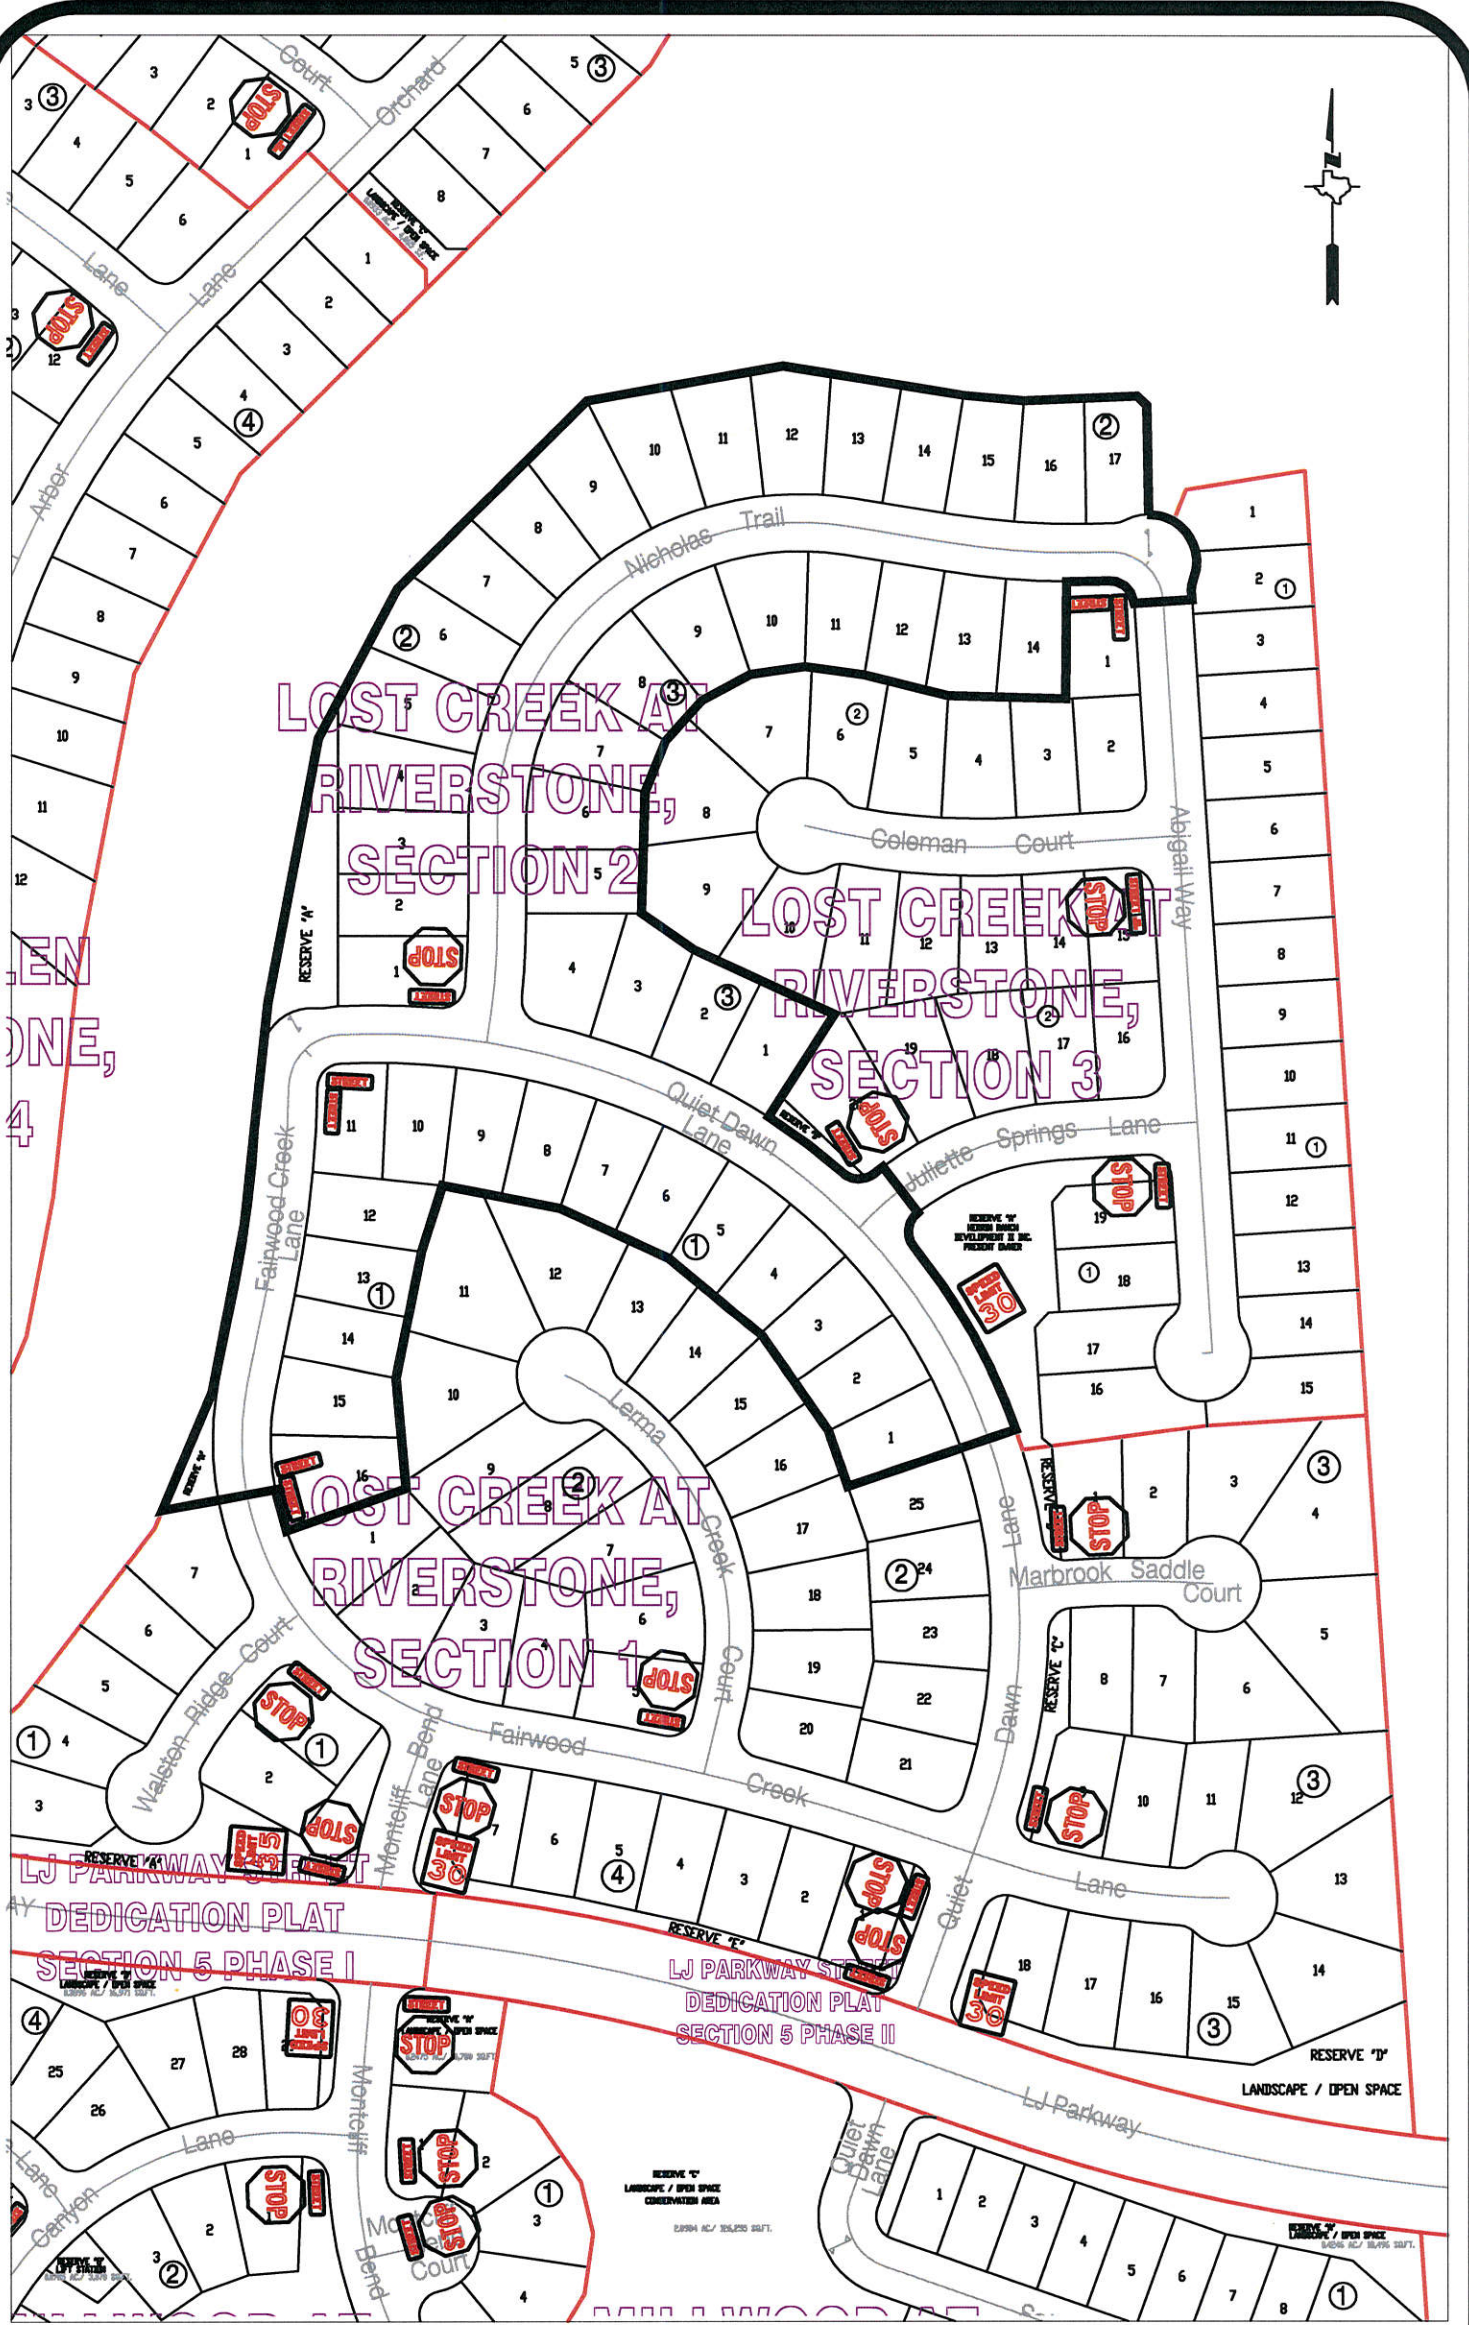


Note:

The purpose of this traffic control plan is to establish traffic control for Lost Creek at Riverstone, Section 2.

Drawn By: L. Brdecka
Date: 4-3-17
Approved By: Chris Deballon, PE PTOE
Date: 4/3/17
Scale: 1" = 200'-0"

**Lost Creek at Riverstone,
Section 2
Control Map and
Traffic Sign Layout**
Fort Bend County Engineering Dept.
301 Jackson Street
Richmond, Texas 77469

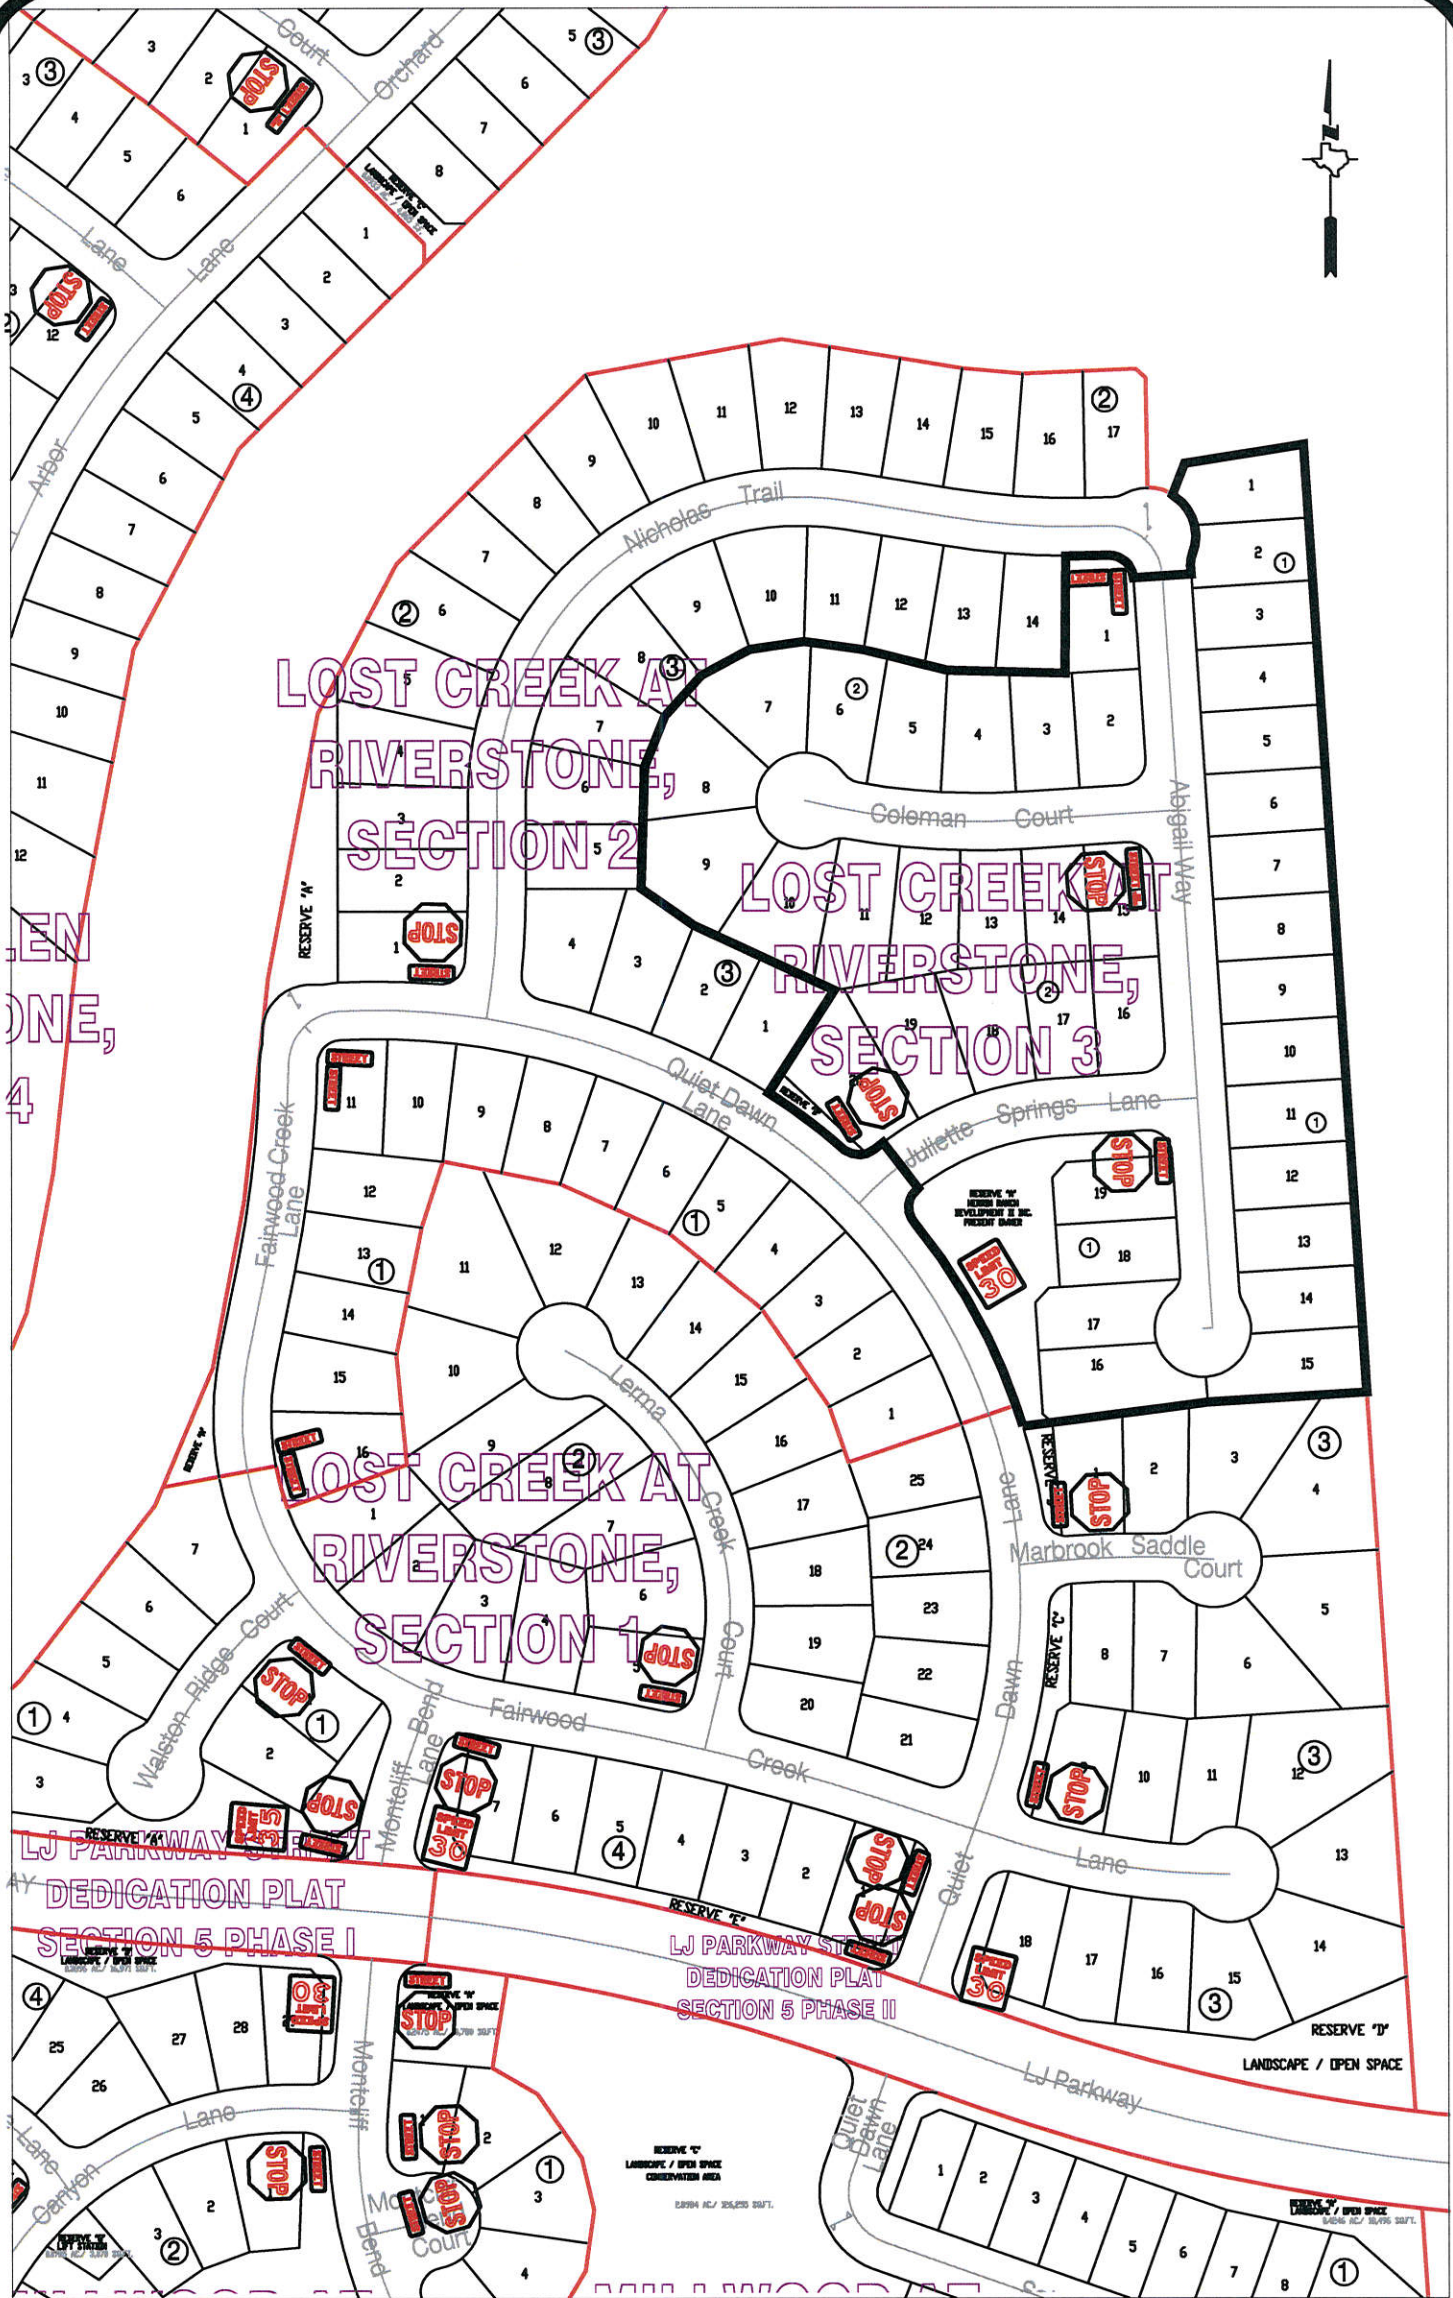

Note:

The purpose of this traffic control plan is to establish traffic control for Lost Creek at Riverstone, Section 3.

Drawn By: L. Brdecka
Date: 4-3-17
Approved By: Chris Deballon, PE PTOE
Date: 4/3/17
Scale: 1" = 200'-0"

**Lost Creek at Riverstone,
Section 3
Control Map and
Traffic Sign Layout**
Fort Bend County Engineering Dept.
301 Jackson Street
Richmond, Texas 77469