



Fort Bend County Engineering  
FORT BEND COUNTY, TEXAS

Richard W. Stolleis, P.E.  
County Engineer

March 21, 2017

Commissioner Vincent M. Morales Jr.  
Fort Bend County Precinct 1  
1517 Eugene Heimann Circle, Suite 300  
Richmond, Texas 77469

**RE: Del Webb-Richmond, Section 14 - Traffic Control Plan  
Del Webb-Richmond, Section 15**

Dear Commissioner:

Fort Bend County Engineering has completed and recommends approval of the traffic control plan for the above referenced subdivision. The public hearing date for acceptance of the plan is being scheduled.

A copy of the traffic control plan is attached for your review. If you should have any questions, please give me a call.


Sincerely,

A handwritten signature in blue ink, appearing to read "Chris Debaillon".

Chris Debaillon, PE, PTOE  
Assistant County Engineer – Traffic

CD/mjs

cc: Judge Robert E. Hebert, County Judge  
Marc Grant - FBC Road & Bridge  
Brian Fields - Signage Department  
File

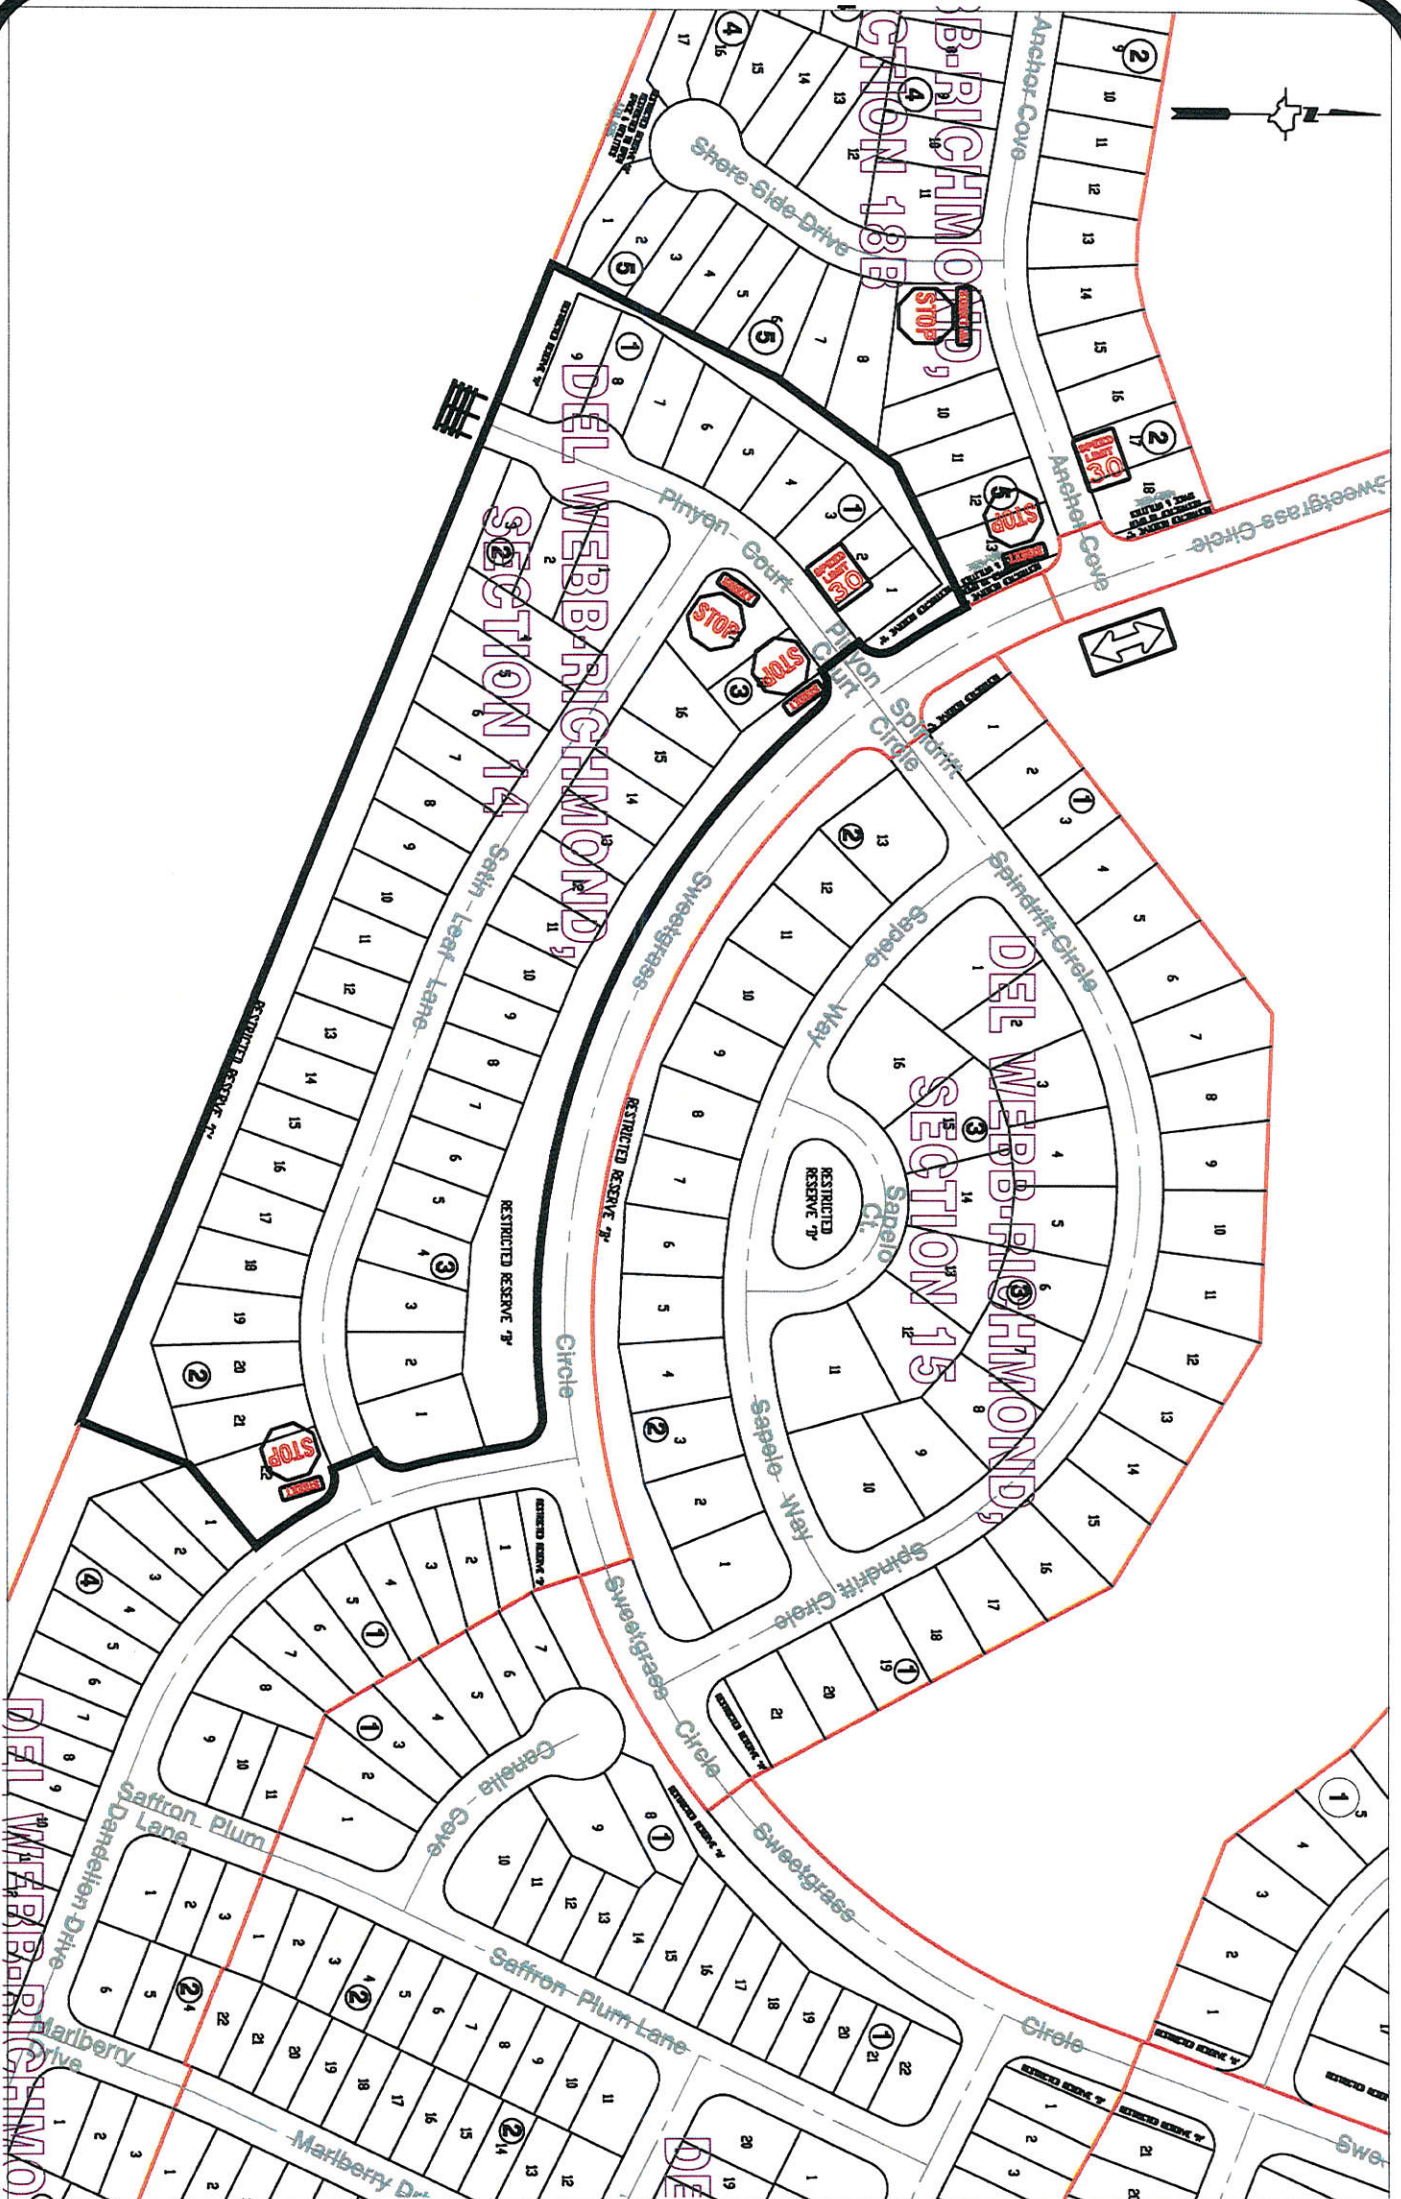

**Note:**

The purpose of this traffic control plan is to establish traffic control for Del Webb - Richmond, Section 14.

Drawn By: L. Brdecka

Date: 3-20-17

Approved By: Chris Deballion, PE PTOE


Date: 3/20/17

Scale

1" = 200'-0"

**Del Webb - Richmond, Section 14  
Control Map and  
Traffic Sign Layout**

Fort Bend County Engineering Dept.  
301 Jackson Street  
Richmond, Texas 77489

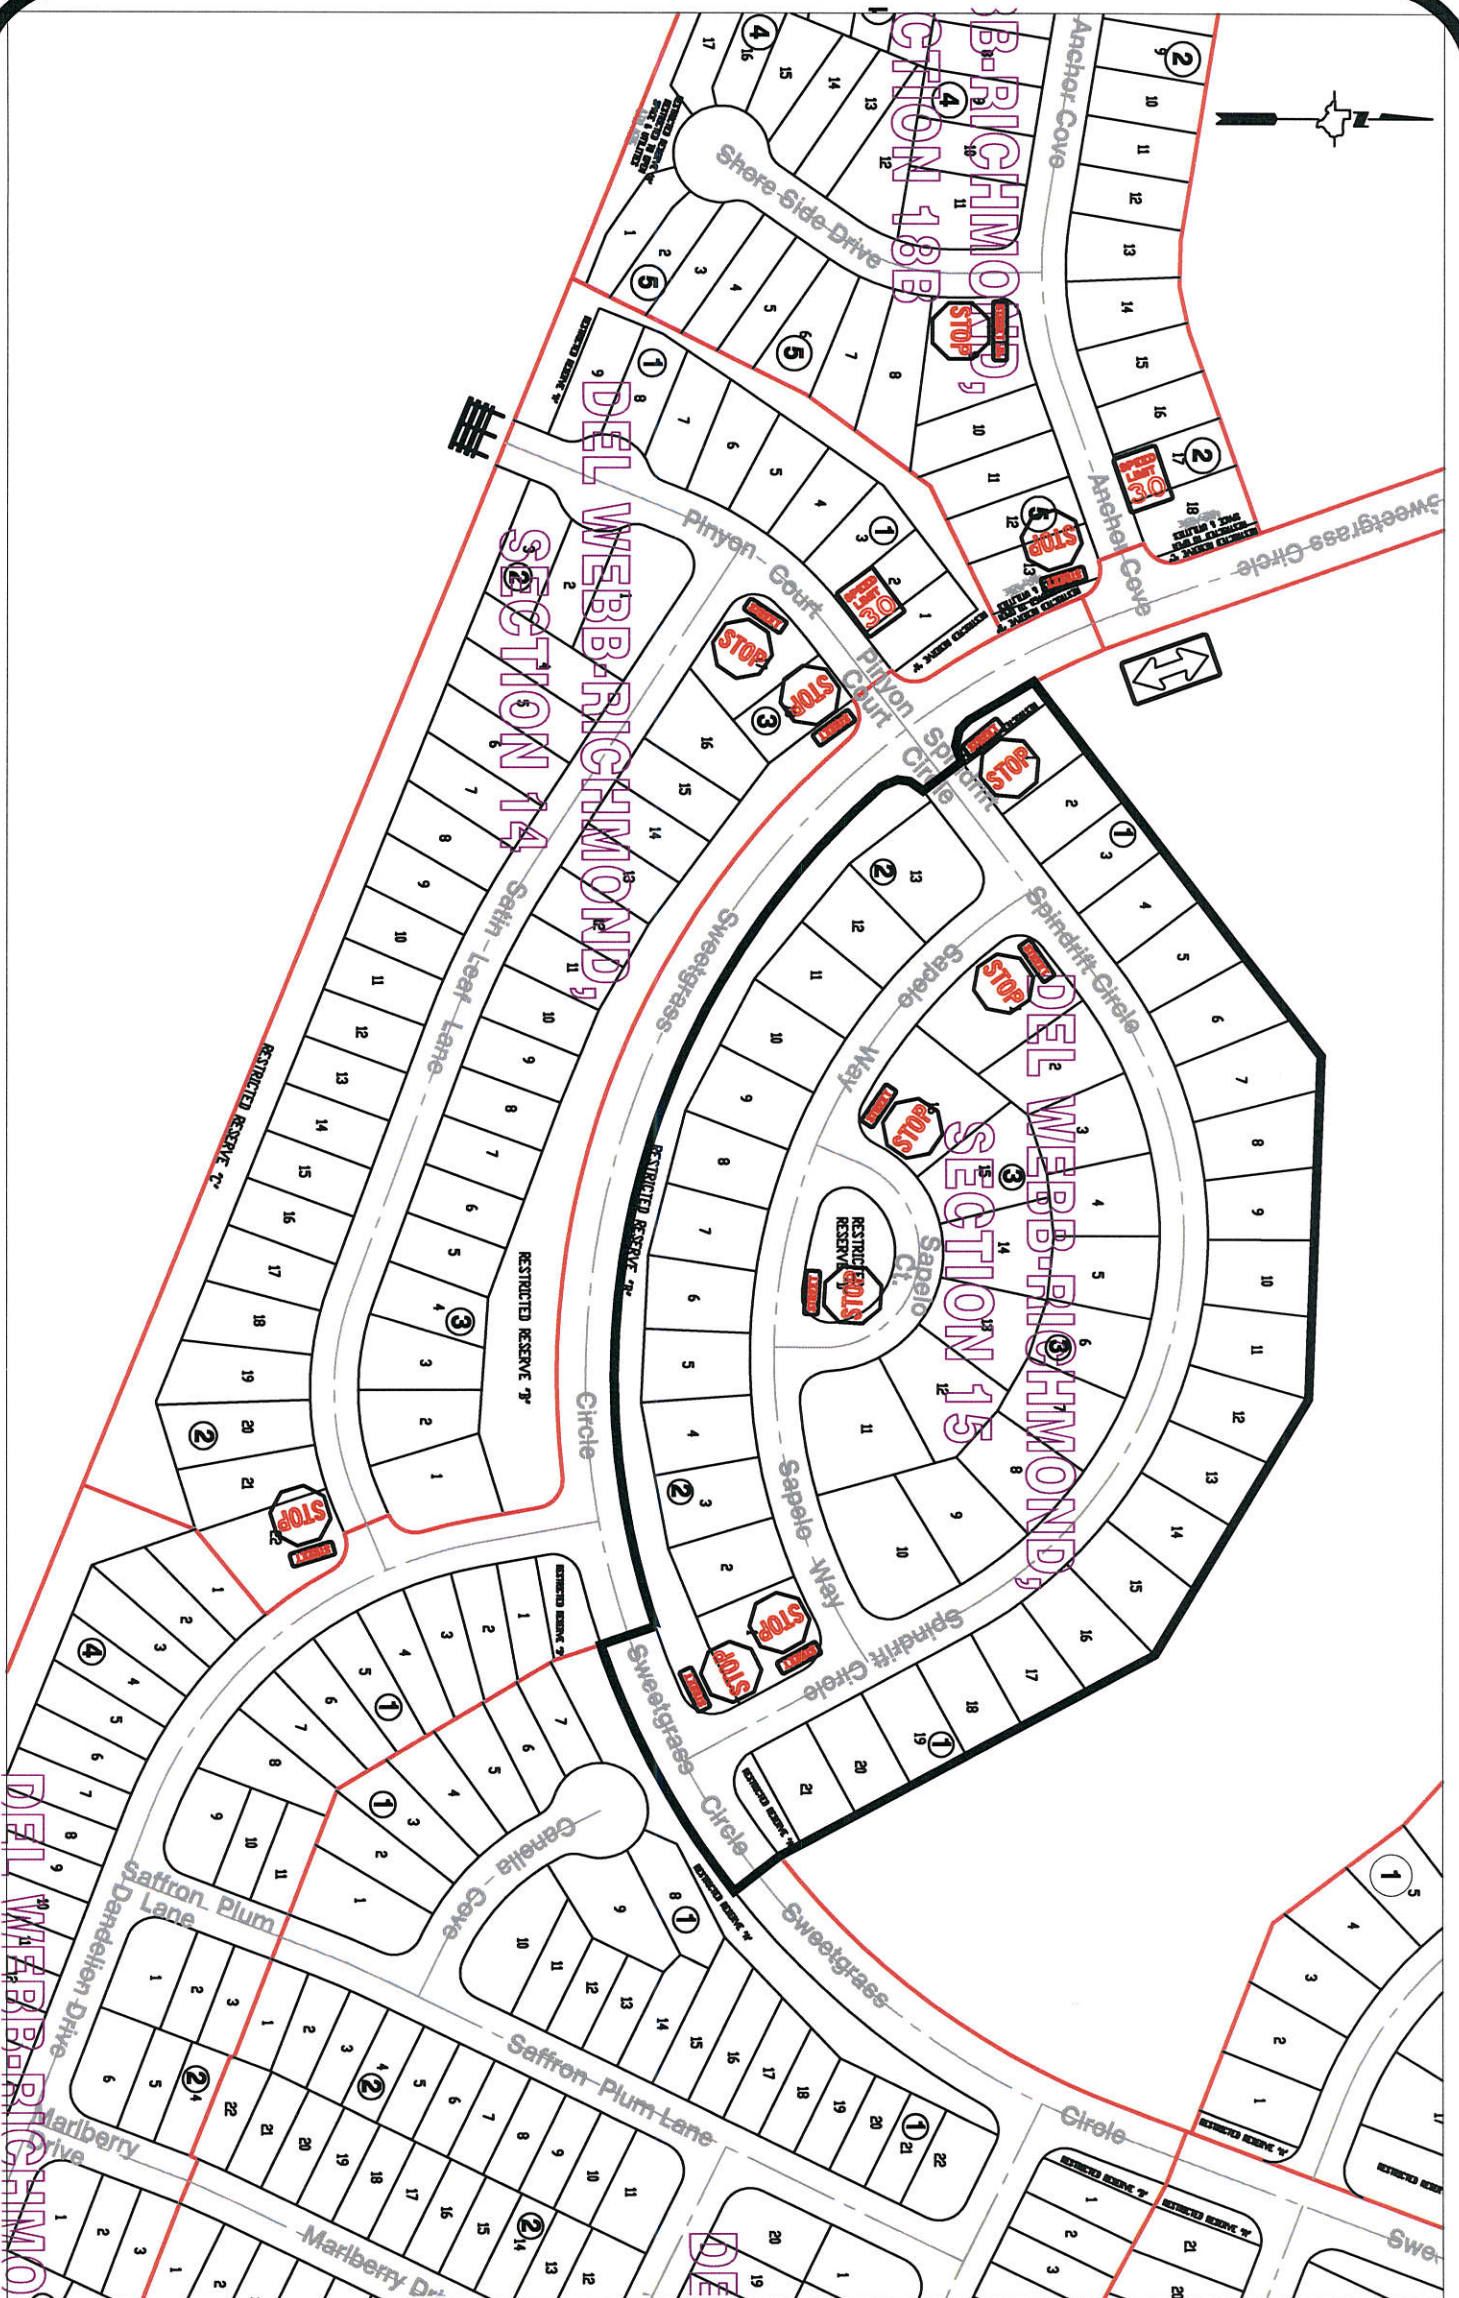

**Note:**

The purpose of this traffic control plan is to establish traffic control for Del Webb - Richmond, Section 15.

Drawn By: L. Brdecka

Date: 3-21-17

Approved By: Chris Deballon, PE PTOE

Date: 3/21/17

Scale

1" = 200'-0"

**Del Webb - Richmond, Section 15  
Control Map and  
Traffic Sign Layout**

Fort Bend County Engineering Dept.  
301 Jackson Street  
Richmond, Texas 77469