



Fort Bend County Engineering  
FORT BEND COUNTY, TEXAS

Richard W. Stolleis, P.E.  
County Engineer

March 21, 2017

Commissioner Vincent M. Morales Jr.  
Fort Bend County Precinct 1  
1517 Eugene Heimann Circle, Suite 300  
Richmond, Texas 77469

**RE: Sienna Plantation, Section 20 - Traffic Control Plan**

Dear Commissioner:

The Construction Completion letter was issued on March 10, 2017, which started the one year maintenance period. Fort Bend County Engineering has completed and recommends approval of the traffic control plan for the above referenced subdivision. The public hearing date for acceptance of the plan is being scheduled.


A copy of the traffic control plan is attached for your review. If you should have any questions, please give me a call.

Sincerely,

Chris Debaillon, PE, PTOE  
Assistant County Engineer – Traffic

CD/mjs

cc: Judge Robert E. Hebert, County Judge  
Marc Grant - FBC Road & Bridge  
Brian Fields - Signage Department  
File

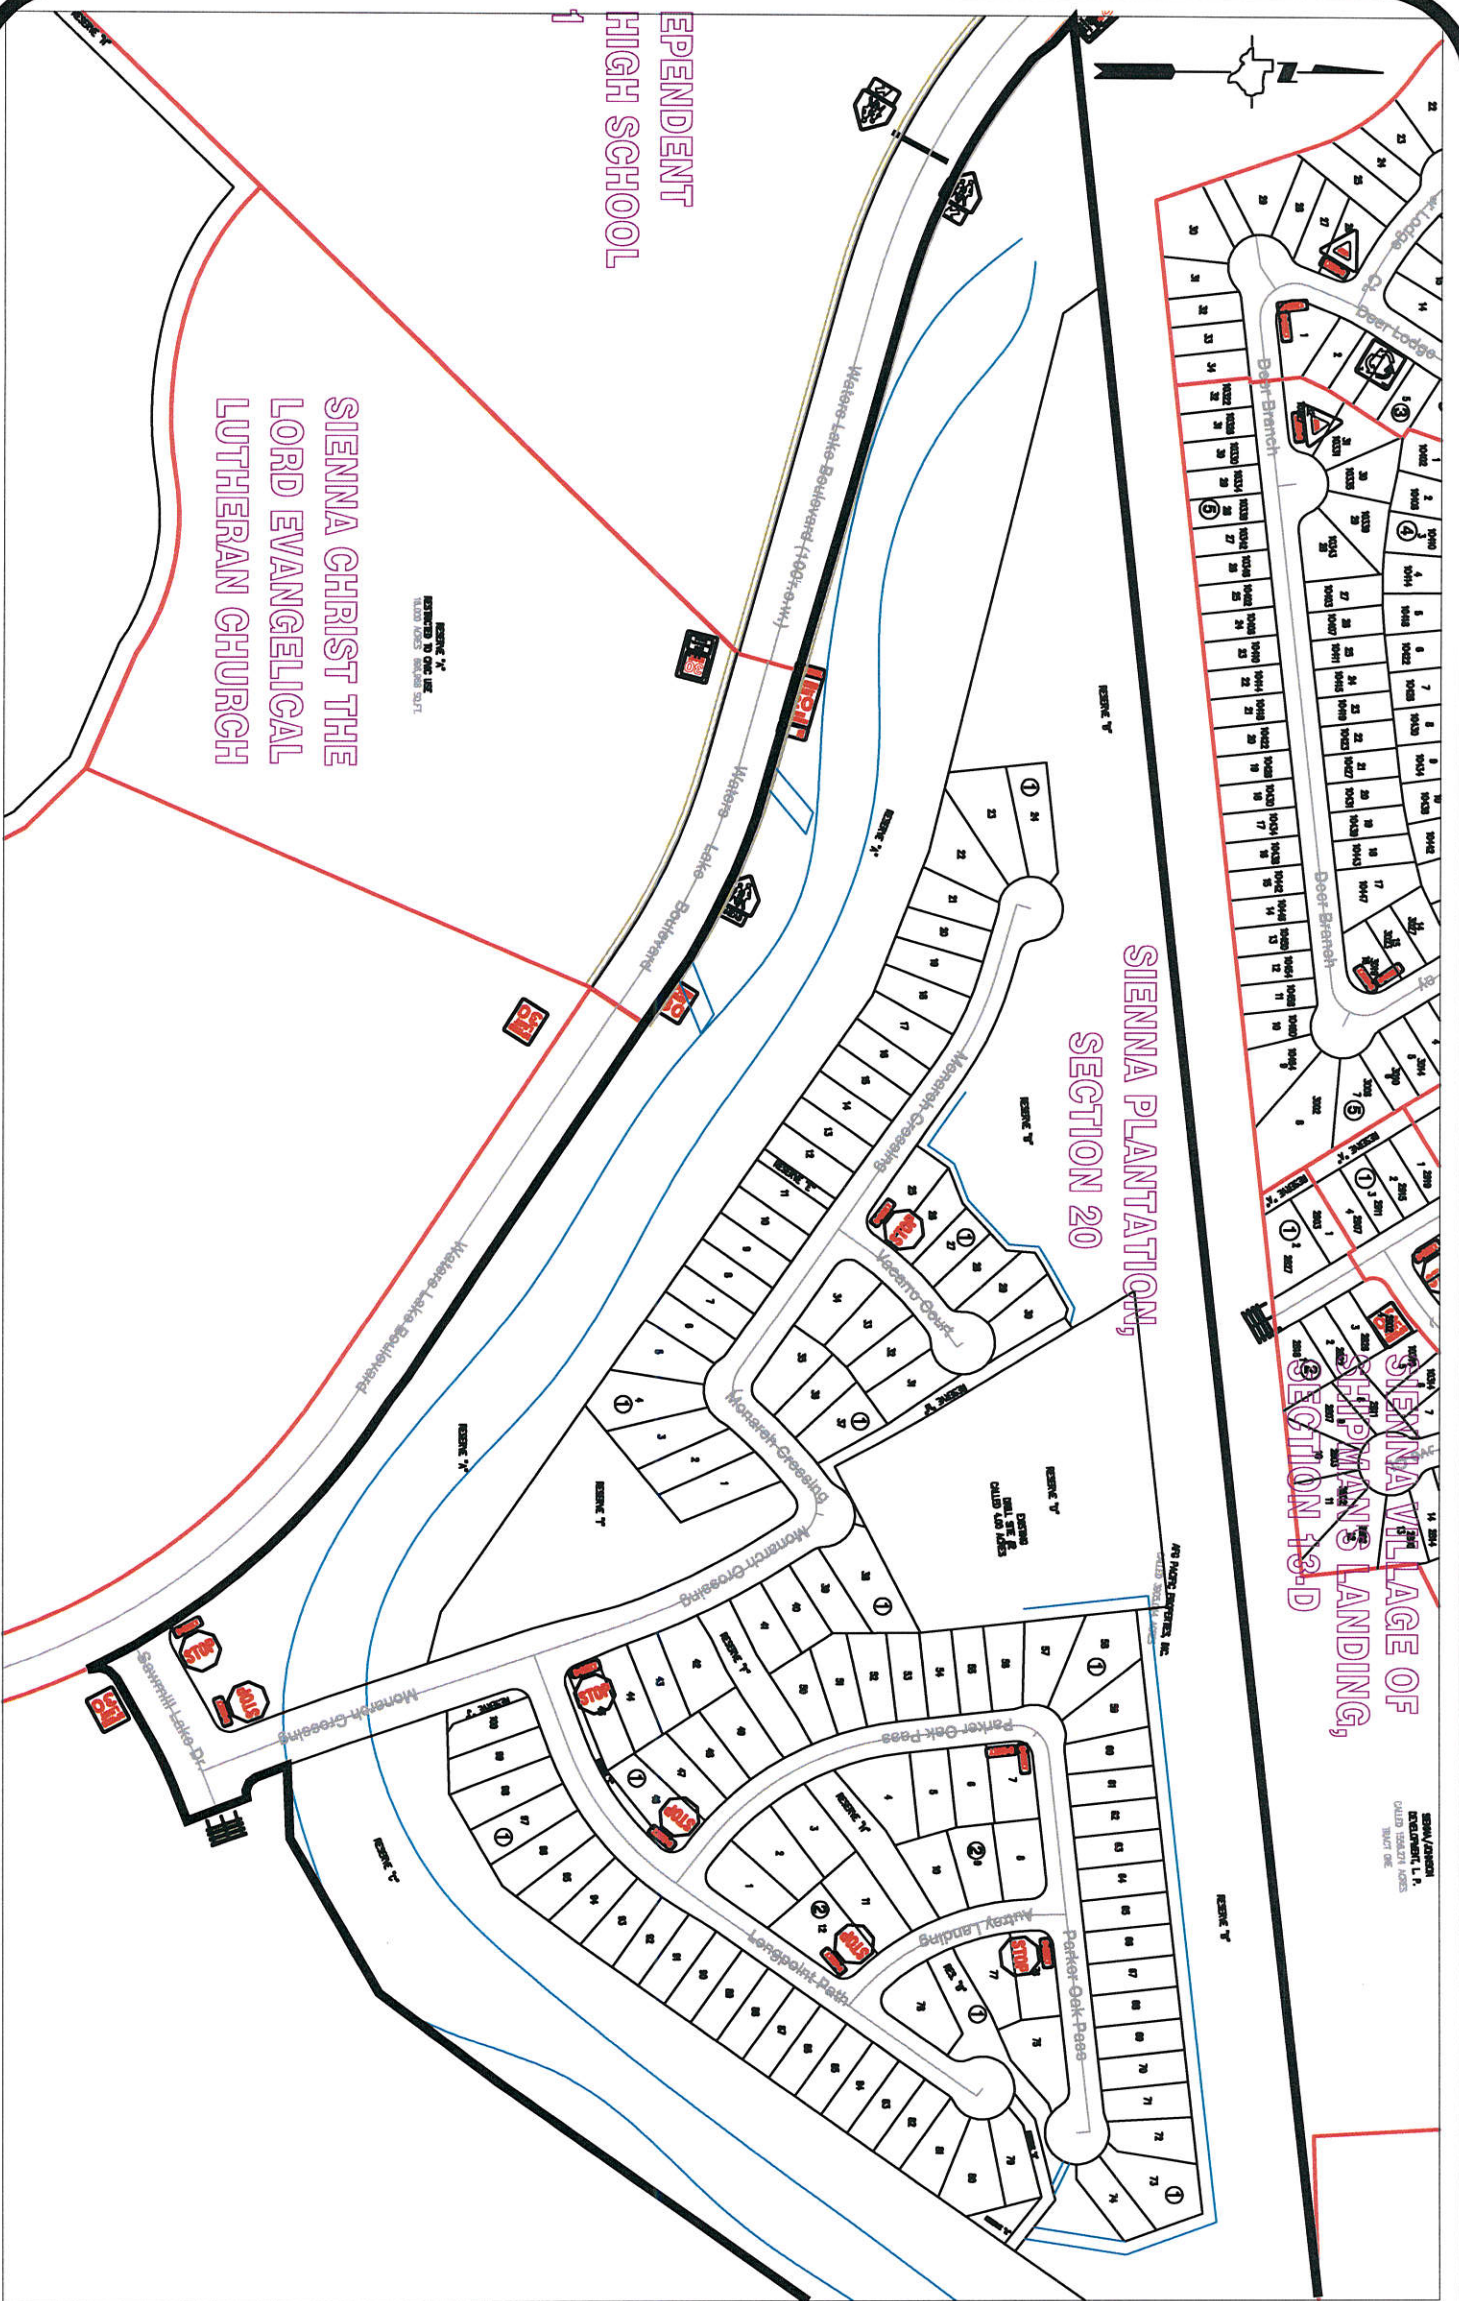

Note:

The purpose of this traffic control plan is to establish traffic control for SiennaPlantation, Section 20.

Drawn By: L. Brdecka

Date: 3-21-17

Approved By: Chris Debaillon, PE PTOE

Date: 3/21/17

Scale

1" = 200'-0"

SiennaPlantation,  
Section 20  
Control Map and  
Traffic Sign Layout

Fort Bend County Engineering Dept.  
301 Jackson Street  
Richmond, Texas 77469