



**Fort Bend County Engineering**  
FORT BEND COUNTY, TEXAS

Richard W. Stolleis, P.E.  
County Engineer

April 21, 2017

Commissioner W. A. "Andy" Meyers  
Fort Bend County Precinct 3  
22333 Grand Corner Drive  
Katy, Texas 77494

**RE: Canyon Lakes at Westheimer Lakes, Section 2 - Traffic Control Plan**

Dear Commissioner:

Fort Bend County Engineering has completed and recommends approval of the traffic control plan for the above referenced subdivision. The public hearing date for acceptance of the plan is being scheduled.

A copy of the traffic control plan is attached for your review. If you should have any questions, please give me a call.

Sincerely,


A handwritten signature in blue ink, appearing to read "Chris Debaillon".

Chris Debaillon, PE, PTOE  
Assistant County Engineer – Traffic

CD/cmv

cc: Judge Robert E. Hebert, County Judge  
Marc Grant - FBC Road & Bridge  
Brian Fields - Signage Department  
File



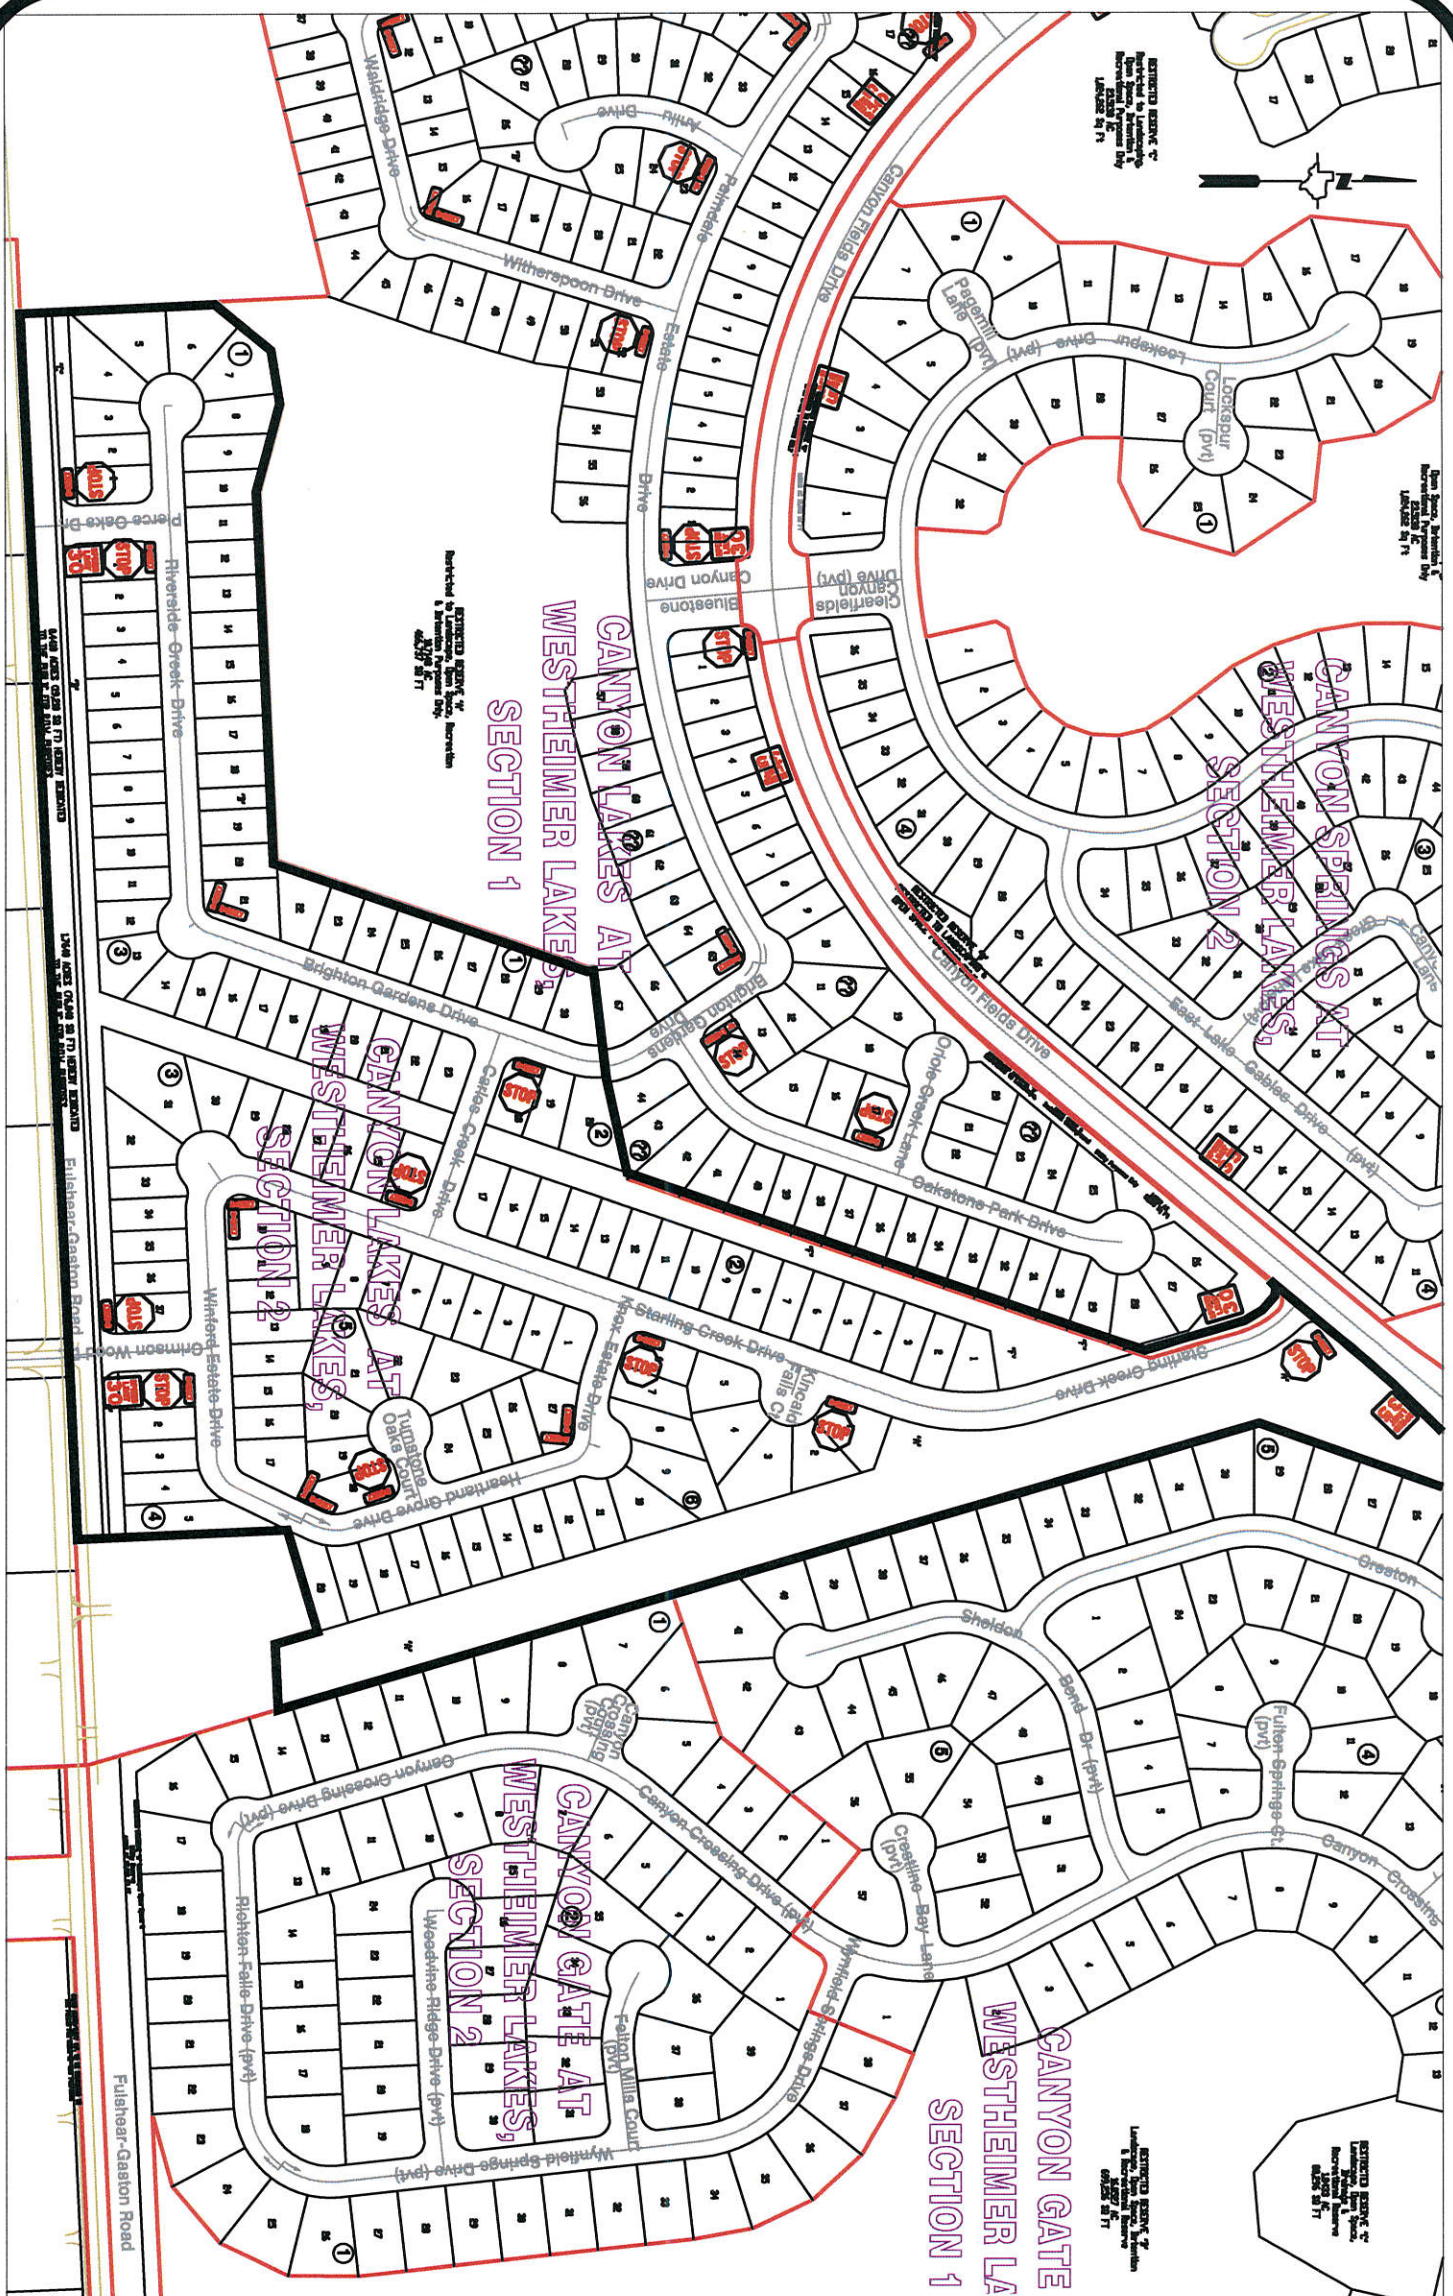

#### Note:

The purpose of this traffic control plan is to establish traffic control for Canyon Lakes at Westheimer Lakes, Section 2.

Drawn By: L. Brdecka

Date: 4-21-17

Approved By: Chris Deballon, PE PTOE

Date: 4/24/17

Scale

1" = 300'-0"

#### Canyon Lakes at Westheimer Lakes , Section 2 Control Map and Traffic Sign Layout

Fort Bend County Engineering Dept.  
301 Jackson Street  
Richmond, Texas 77469