



Fort Bend County Engineering  
FORT BEND COUNTY, TEXAS

Richard W. Stolleis, P.E.  
County Engineer

April 28, 2017

Commissioner Vincent M. Morales, Jr.  
Fort Bend County Precinct 1  
1517 Eugene Heimann Circle, Suite 300  
Richmond, Texas 77469

**RE: Veranda, Section 4 - Traffic Control Plan**  
**Veranda, Section 7**

Dear Commissioner:

Veranda, Section 4

The Construction Completion letter was issued on April 28, 2017 which started the one year maintenance period. Fort Bend County Engineering has completed and recommends approval of the traffic control plan for the above referenced subdivision. The public hearing date for acceptance of the plan is being scheduled.

Veranda, Section 7

The Construction Completion letter was issued on April 26, 2017 which started the one year maintenance period. Fort Bend County Engineering has completed and recommends approval of the traffic control plan for the above referenced subdivision. The public hearing date for acceptance of the plan is being scheduled.

A copy of the traffic control plan is attached for your review. If you should have any questions, please give me a call.

Sincerely,

Chris Debaillon, PE, PTOE  
Assistant County Engineer – Traffic

CD/cmv

cc: Judge Robert E. Hebert, County Judge  
Marc Grant - FBC Road & Bridge  
Brian Fields - Signage Department  
File



**Note:**

The purpose of this traffic control plan is to establish traffic control for Veranda, Section 4.

Drawn By: L. Brdecka

Date: 4-27-17

Approved By: Chris Deballon, PE PTOE

Date: 04/28/17


Scale

1" = 200'-0"

**Veranda, Section 4  
Control Map and  
Traffic Sign Layout**

Fort Bend County Engineering Dept.  
301 Jackson Street  
Richmond, Texas 77469



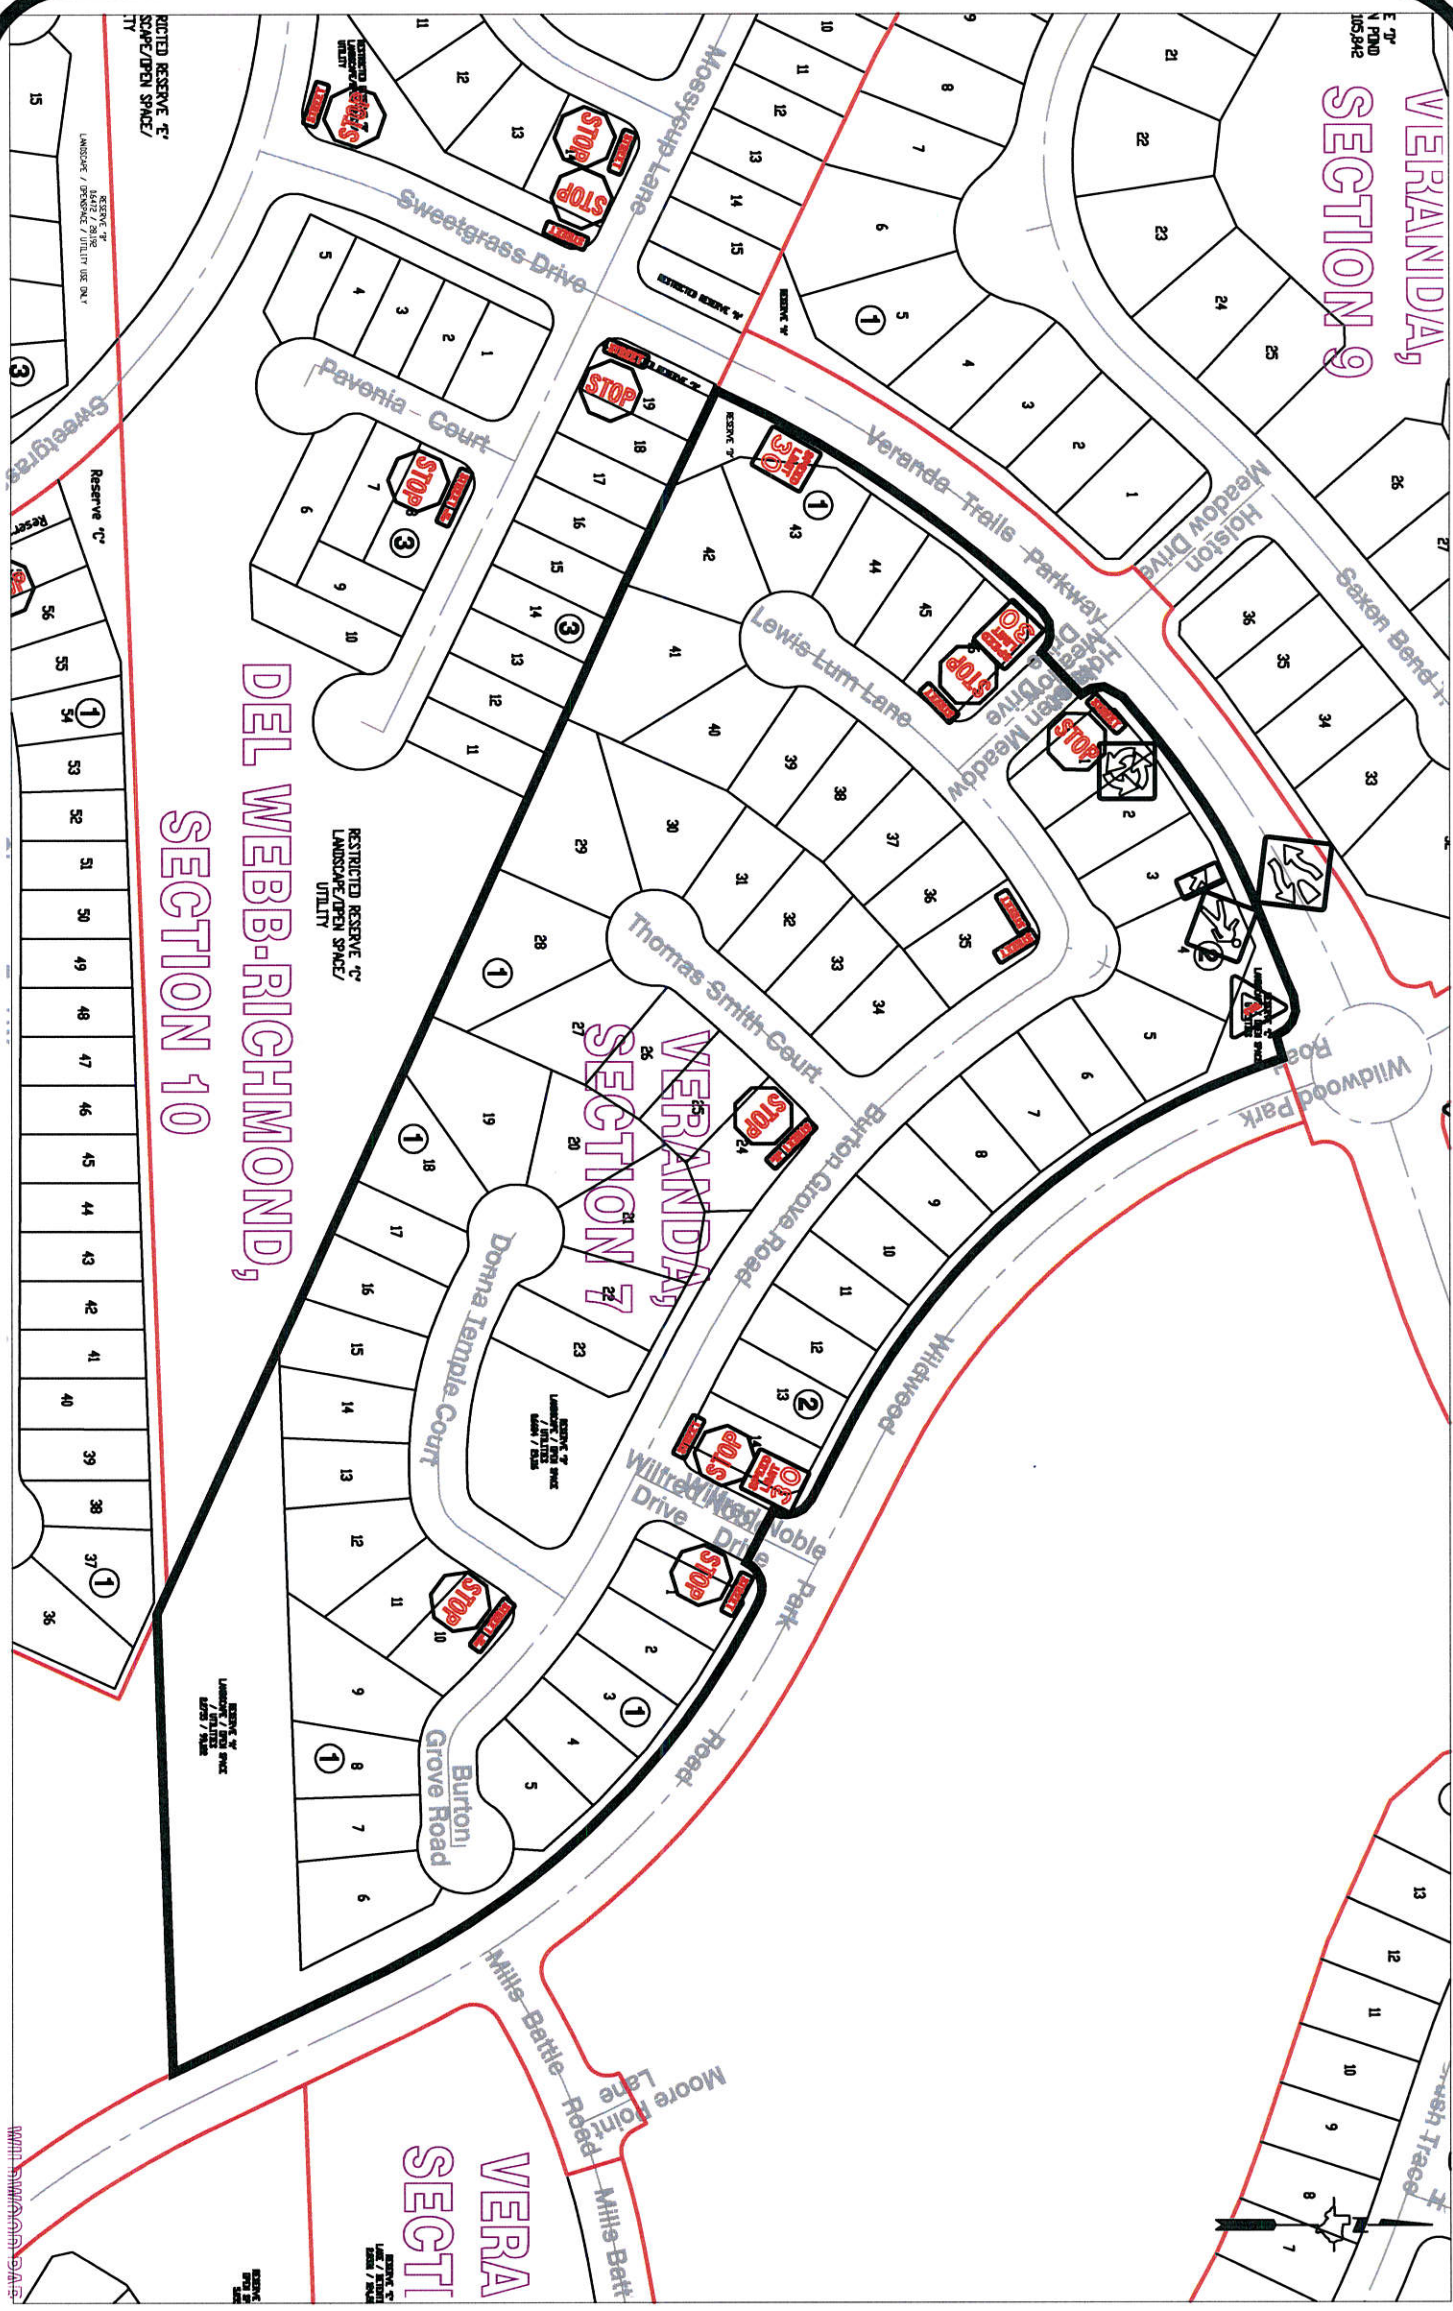

**Note:**

The purpose of this traffic control plan is to establish traffic control for Veranda, Section 7.

Drawn By: L. Brdecka  
 Date: 4-27-17  
 Approved By: Chris Deballon, PE PTOE  
 Date: *JD* 4/27/17  
 Scale: 1" = 200'-0"

**Veranda, Section 7**  
**Control Map and**  
**Traffic Sign Layout**

Fort Bend County Engineering Dept.  
 301 Jackson Street  
 Richmond, Texas 77469