



Fort Bend County Engineering
FORT BEND COUNTY, TEXAS

Richard W. Stolleis, P.E.
County Engineer

May 25, 2017

Commissioner W. A. "Andy" Meyers
Fort Bend County Precinct 3
22333 Grand Corner Drive
Katy, Texas 77494

RE: Cinco Ranch Northwest, Section 15 - Traffic Control Plan

Dear Commissioner:

Fort Bend County Engineering has completed and recommends approval of the traffic control plan for the above referenced subdivision. The public hearing date for acceptance of the plan is being scheduled.

A copy of the traffic control plan is attached for your review. If you should have any questions, please give me a call.


Sincerely,

A handwritten signature in blue ink, appearing to read "Chris Debaillon".

Chris Debaillon, PE, PTOE
Assistant County Engineer – Traffic

CD/cmv

cc: Judge Robert E. Hebert, County Judge
Marc Grant - FBC Road & Bridge
Brian Fields - Signage Department
File

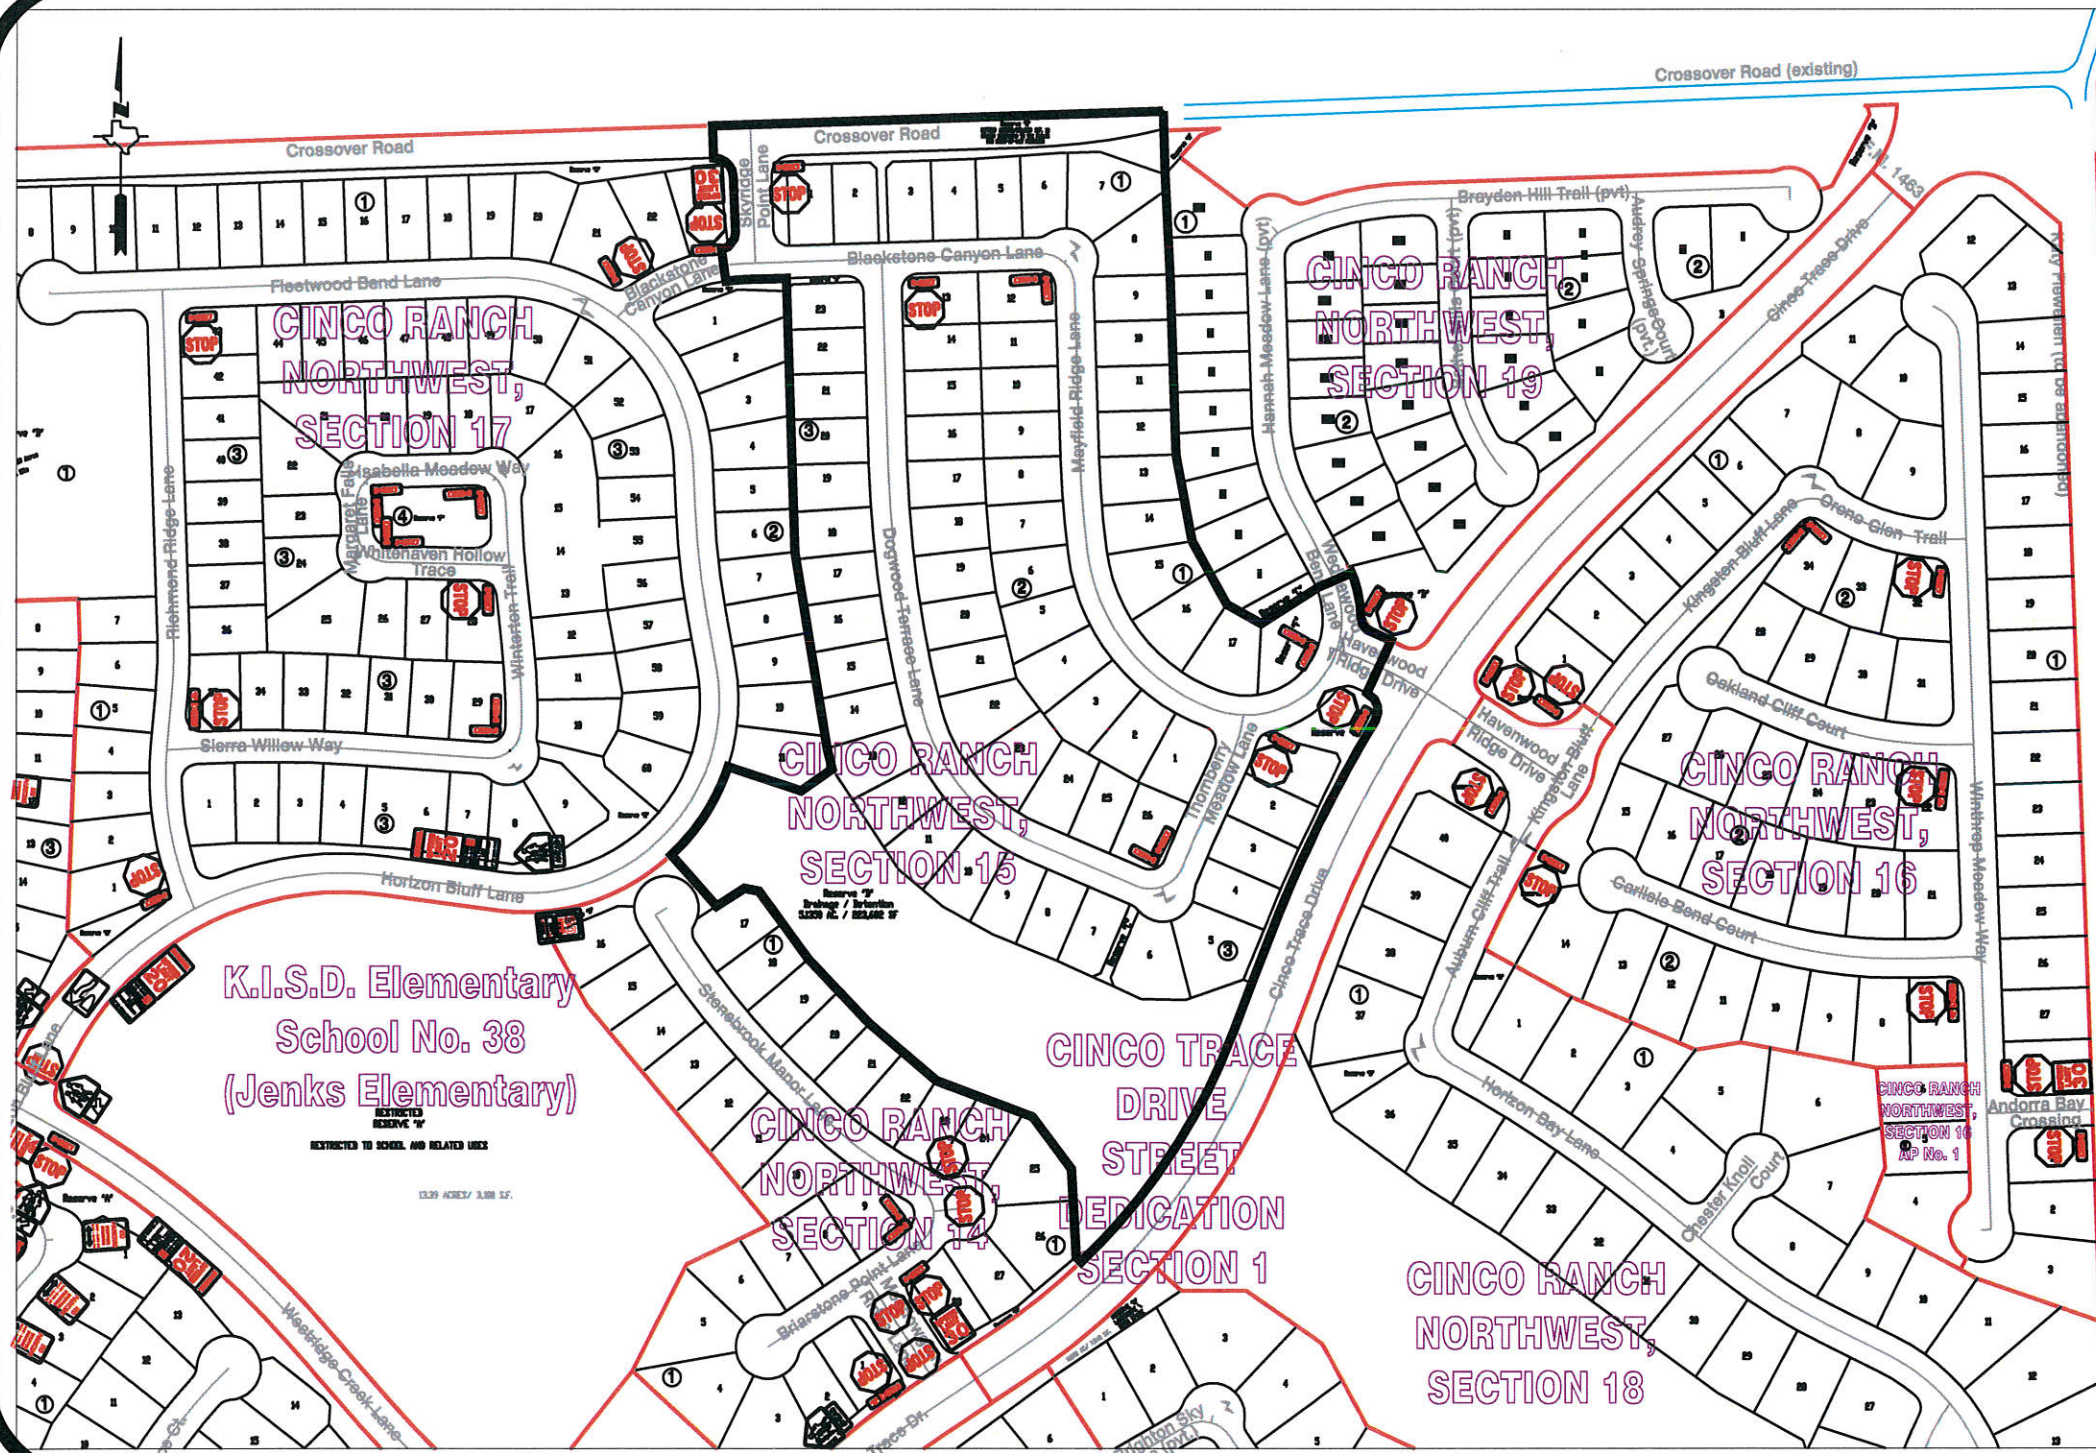

K.I.S.D. Elementary
School No. 38
(Jenks Elementary)

RESTRICTED
RESERVE 10'

13.39 ACRES / 3,188 SF.

IVY KID
SPRING
GREEN

Spring Green Boulevard

FORT BEND COU
ESD NO. 2 FIRE ST
NO. 3

Andorra Bay
Crossing

Alcorta Hills Trail

Stonebr...

Cinco Ranch Northwest, Section 15	
Control Map and Traffic Sign Layout	
Fort Bend County Engineering Dept. 301 Jackson Street Richmond, Texas 77469	
Drawn By: L. Brdecka	Date: 6-26-17
Approved By: Chris Deballion, PE PFOE	Date: 6/25/17
Scale	1" = 300'-0"

Note:
The purpose of this traffic control plan is to
establish traffic control for Cinco Ranch
Northwest, Section 15.