



Fort Bend County Engineering
FORT BEND COUNTY, TEXAS

Richard W. Stolleis, P.E.
County Engineer

May 30, 2017

Commissioner James Patterson
Fort Bend County Precinct 4
12919 Dairy Ashford Road
Sugar Land, Texas 77478

RE: Aliana, Section 55 - Traffic Control Plan

Dear Commissioner:

The Construction Completion letter was issued on May 30, 2017, which started the one year maintenance period. Fort Bend County Engineering has completed and recommends approval of the traffic control plan for the above referenced subdivision. The public hearing date for acceptance of the plan is being scheduled.


A copy of the traffic control plan is attached for your review. If you should have any questions, please give me a call.

Sincerely,

Chris Debaillon, PE, PTOE
Assistant County Engineer – Traffic

CD/cmv

cc: Judge Robert E. Hebert, County Judge
Marc Grant - FBC Road & Bridge
Brian Fields - Signage Department
File

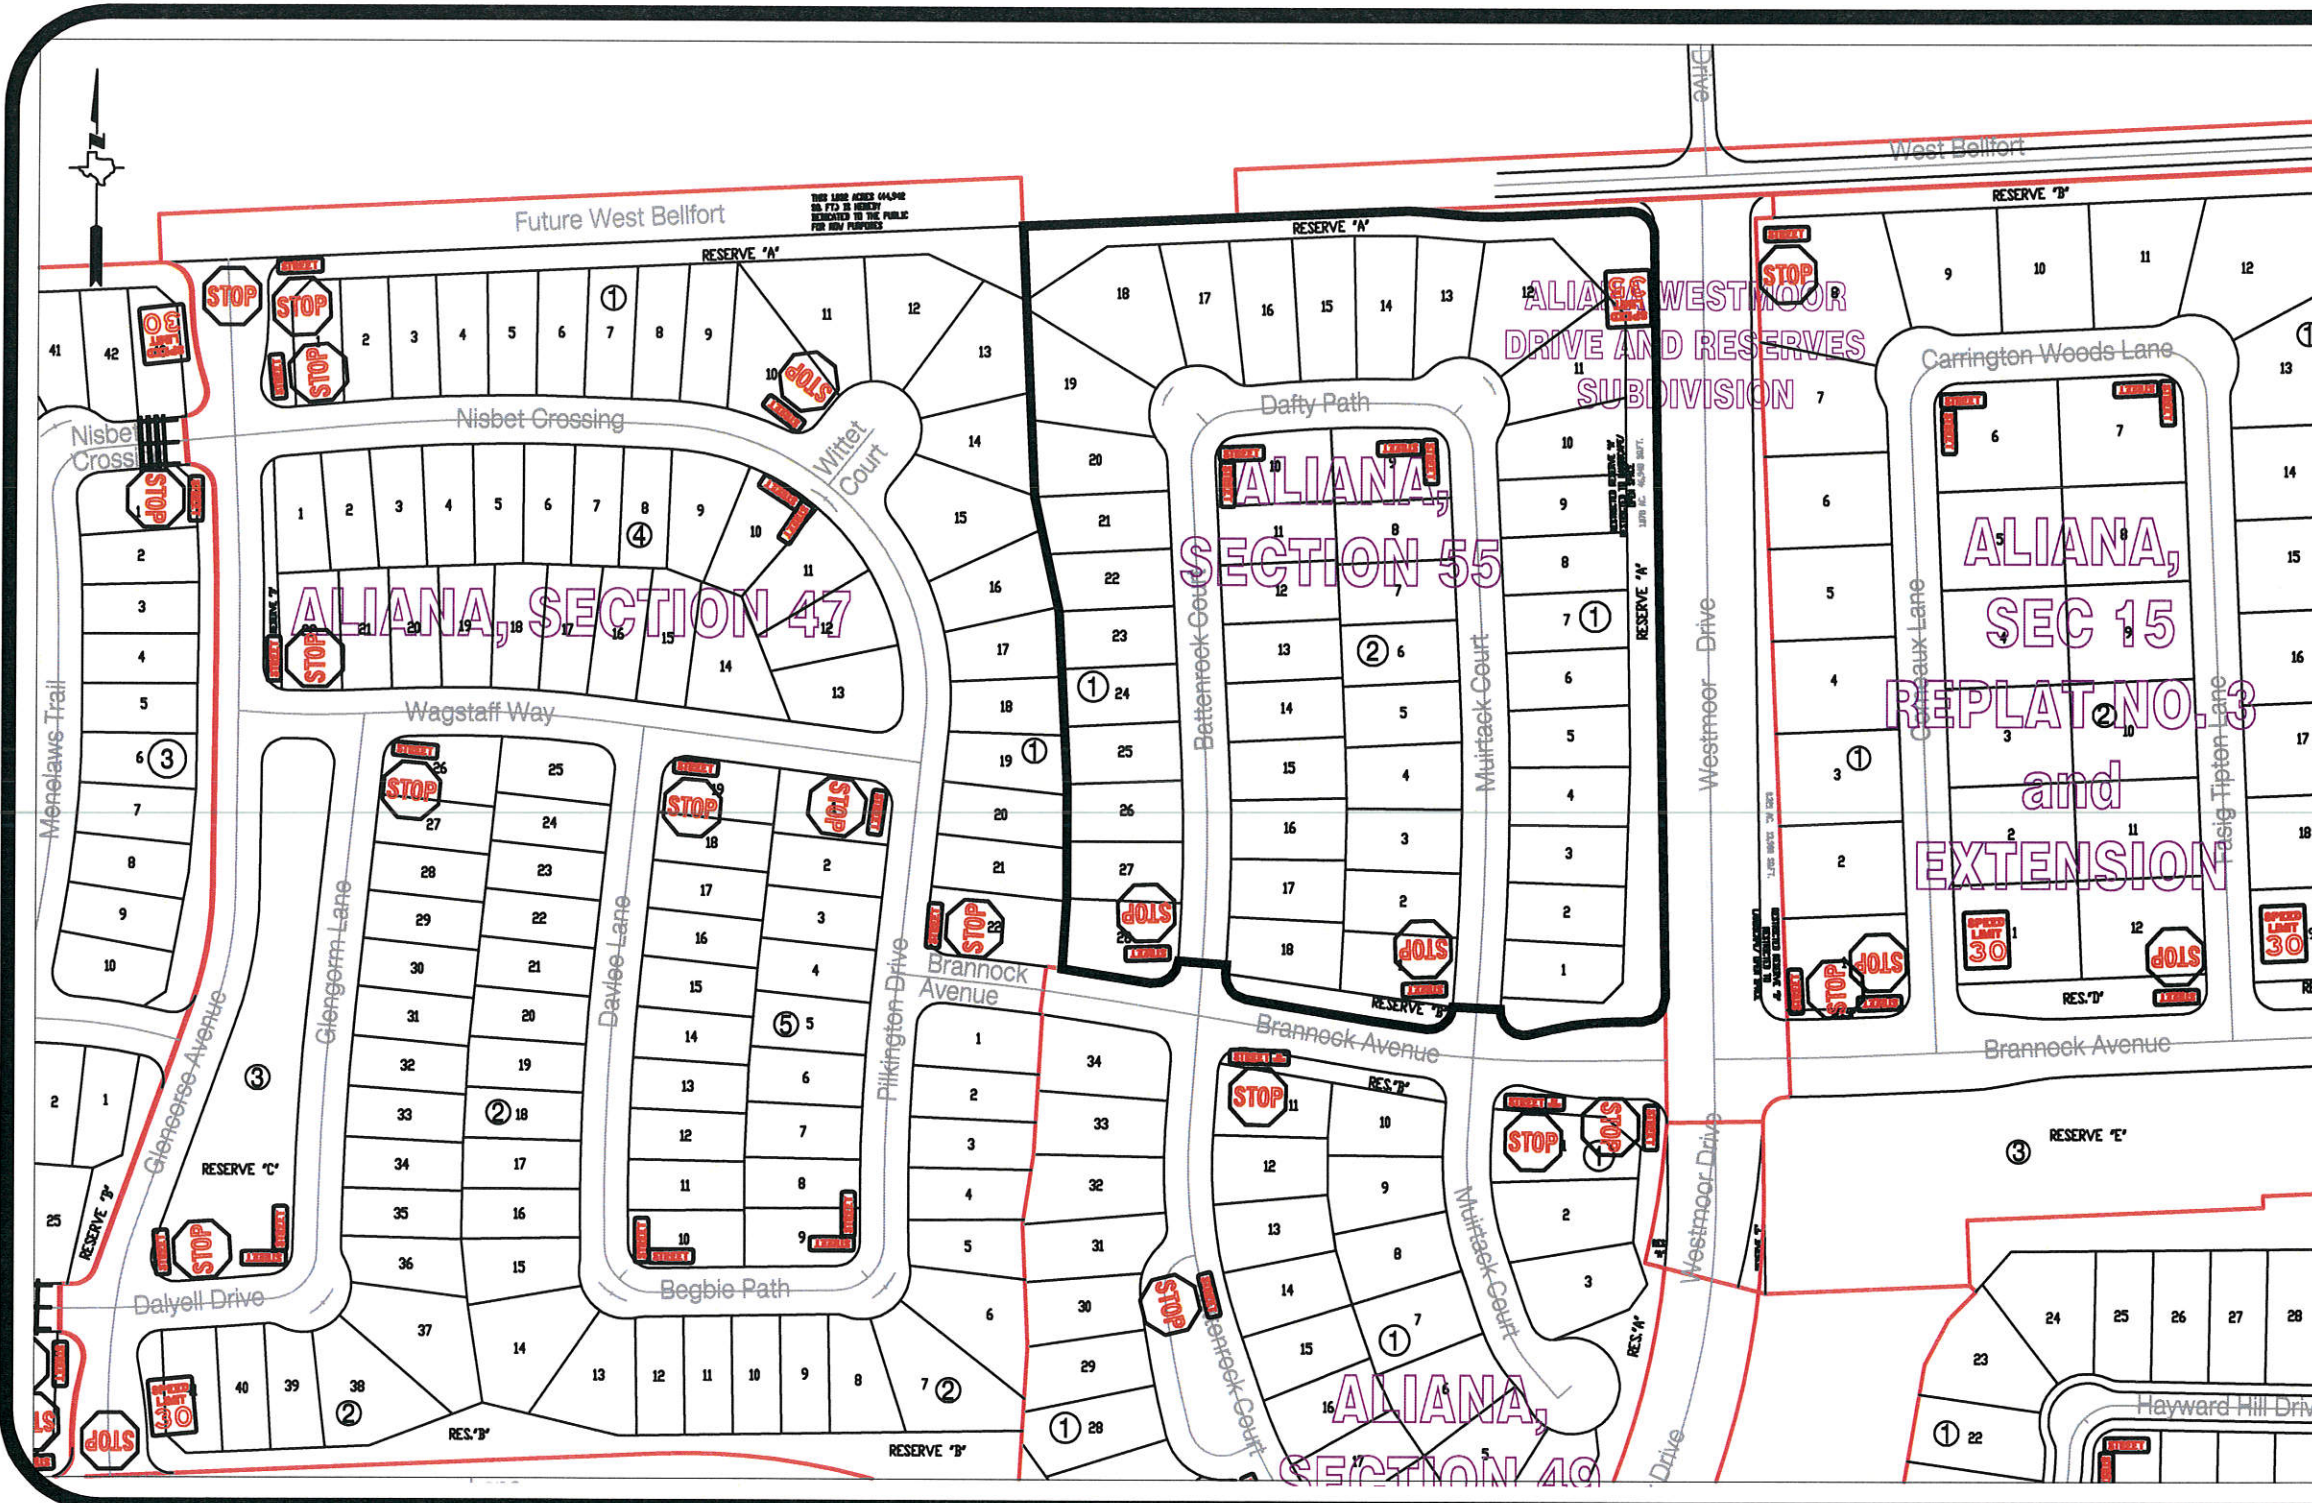

Aliana, Section 55 Control Map and Traffic Sign Layout	
Drawn By: L. Brdecka Date: 5-30-17 Approved By: Chris DeBailion, PE PTOE Date: <i>5/30/17</i>	Fort Bend County Engineering Dept. 301 Jackson Street Richmond, Texas 77469
Scale 1" = 200'-0"	

Note:

The purpose of this traffic control plan is to establish traffic control for Aliana, Section 55.