



Fort Bend County Engineering
FORT BEND COUNTY, TEXAS

Richard W. Stolleis, P.E.
County Engineer

June 7, 2017

Commissioner Vincent M. Morales, Jr.
Fort Bend County Precinct 1
1517 Eugene Heimann Circle, Suite 300
Richmond, Texas 77469

RE: Extension of Williams Way Boulevard school zone for Hutchinson Elementary School to include the Ransom Road intersection in Riverpark West, Section 2

Dear Commissioner:

Fort Bend County Engineering has completed and recommends approval of the traffic control plan for extending the school zone for Hutchinson Elementary School on Williams Way Boulevard to include the intersection of Williams Way Boulevard at Ransom Road. The public hearing date for acceptance of the plan is being scheduled.

A copy of the traffic control plan is attached for your review. If you should have any questions, please give me a call.

Sincerely,



A handwritten signature in blue ink, appearing to read "Chris Debaillon".

Chris Debaillon, PE, PTOE
Assistant County Engineer – Traffic

CD/mjs

cc: Judge Robert E. Hebert, County Judge
Marc Grant - FBC Road & Bridge
Brian Fields - Signage Department
File

301 Jackson St., Suite 401 | Richmond, TX 77469
Phone 281-633-7500

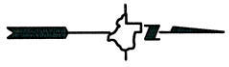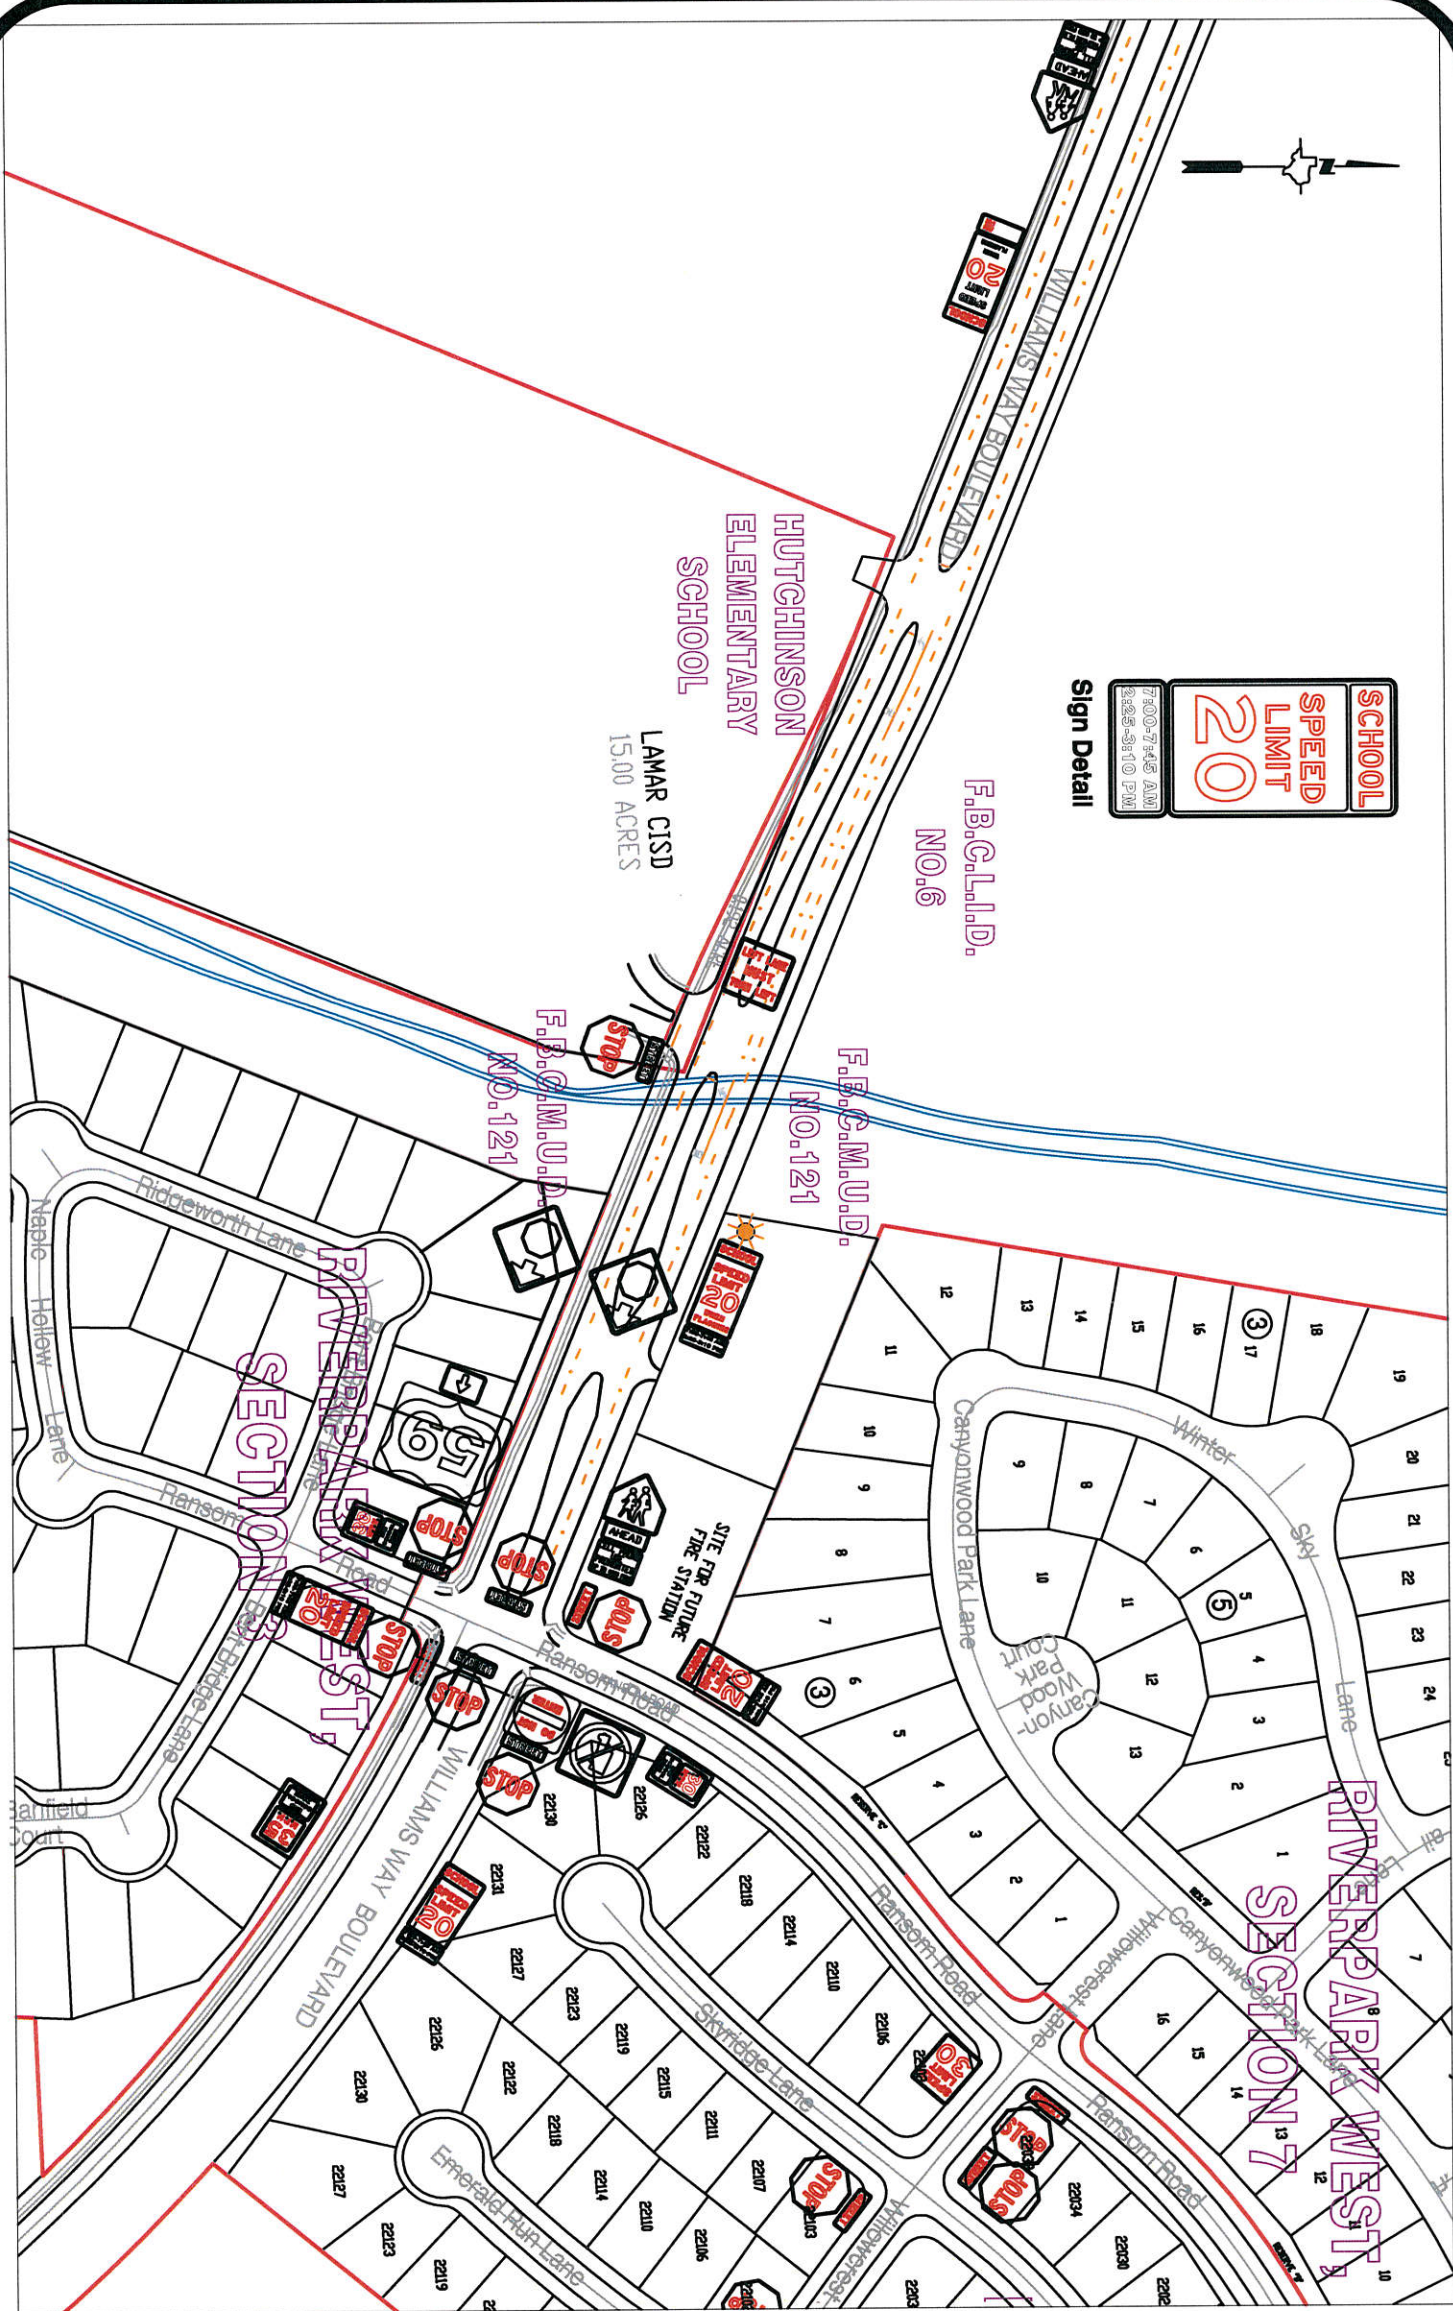

SCHOOL
SPEED
LIMIT
20

7:00-7:45 AM
2:25-3:10 PM

Sign Detail

Note:
The purpose of this traffic control plan is to revise traffic control for Hutchinson Elementary School by extending the school zone as indicated on the drawing.

Drawn By: L. Brdecka
Date: 6-6-17
Approved By: Chris Deballion, PE PTOE
Date: 6/7/17
Scale: 1" = 200'-0"

**Hutchinson Elementary
Control Map and
Traffic Sign Layout**

Fort Bend County Engineering Dept.
301 Jackson Street
Richmond, Texas 77469