



**REVIEW BY FORT BEND COUNTY
COMMISSIONERS COURT**

**Fort Bend County
Engineering Department**
301 Jackson Suite 401
Richmond, Texas 77469
281.633.7500
Permits@fortbendcountytexas.gov

☒

Right of Way Permit

☐

Commercial Driveway Permit

Permit No: 2017-14602

Applicant: Consolidated Communications

Job Location Site: Gaston Road, Katy, TX 77494

Bond No. 104326319 **Date of Bond:** 6/29/2004 **Amount:** \$50,000.00

The above applicant came to make use of certain Fort Bend County property subject to, "The Order Regulating the Laying, Construction, Maintenance, and Repair of Buried Cables, Conduits, and Pole Lines, In, Under, Across or Along Roads, Streets, Highways, and Drainage Ditches in Fort Bend County, Texas, Under the Jurisdiction of the Commissioners Court of Fort Bend County, Texas," as passed by the Commissioners Court of Fort Bend County, Texas, of the Minutes of the Commissioners Court of Fort Bend County, Texas, to the extent that such order is not inconsistent with Chapter 181, Vernon's Texas Statutes and Codes Annotated.

Notes:

1. Evidence of review by the Commissioners Court must be kept on the job site and failure to do so constitutes grounds for job shutdown.
2. Written notices are required:
 - a. 48 hours in advance of construction start up, and
 - b. When construction is completed and ready for final inspection, submit notification to Permit Administrator thru MyGovernmentOnline.org portal.
3. This permit expires one (1) year from date of permit if construction has not commenced.

On this 25th day of July, 2017, Upon Motion of Commissioner _____, seconded by Commissioner _____, duly put and carried, it is ORDERED, ADJUDGED AND DECREED that said notice of said above purpose is hereby acknowledged by the Commissioners Court of Fort Bend County, Texas, and that said notice be placed on record according to the regulation order thereof.

Signature

Presented to Commissioners Court and approved.

By:

Charles O. Ay

Date Recorded _____ Comm. Court No. _____

ja

County Engineer

Clerk of Commissioners Court

N/A

By:

By:

Drainage District Engineer/Manager

Deputy



**PERMIT APPLICATION REVIEW FORM FOR
CABLE, CONDUIT, AND POLE LINE ACTIVITY
IN FORT BEND COUNTY**

**Fort Bend County
Engineering Department**
301 Jackson Suite 401
Richmond, Texas 77469
281.633.7500
Permits@fortbendcountytexas.gov

- ☒ **Right of Way Permit**
☐ **Commercial Driveway Permit**

Permit No: 2017-14602

The following "Notice of Proposed Cable, Conduit, and/or Pole Line activity in Fort Bend County" and accompanying attachments have been reviewed and the notice conforms to appropriate regulations set by Commissioner's Court of Fort Bend County, Texas.

(1) COMPLETE APPLICATION FORM:

- ☒ a. Name of road, street, and/or drainage ditch affected.
☒ b. Vicinity map showing course of directions
☒ c. Plans and specifications

(2) BOND:

- ☐ County Attorney, approval when applicable.
- ☒ Perpetual bond currently posted. Bond No: 104326319 Amount: \$50,000.00
- ☐ Performance bond submitted. Bond No: Amount: _____
- ☐ Cashier's Check Check No: Amount: _____

(3) DRAINAGE DISTRICT APPROVAL (WHEN APPLICABLE):

Drainage District Approval

Date

We have reviewed this project and agree it meets minimum requirements.

Chandy O. Ay

Permit Administrator


7/17/17

Date



Consolidated Communications proposes to place new cable along the North Row 3 feet from back of new ROW
 At a depth of 48 inches. There will be 5 bores crossing under Gaston road at 60 inch Depth. Cables placed on South ROW will be 2 Feet From back of new ROW. We are placing ne cables due to Fort bend County Road widening Project.


Denotes new phone pedestal

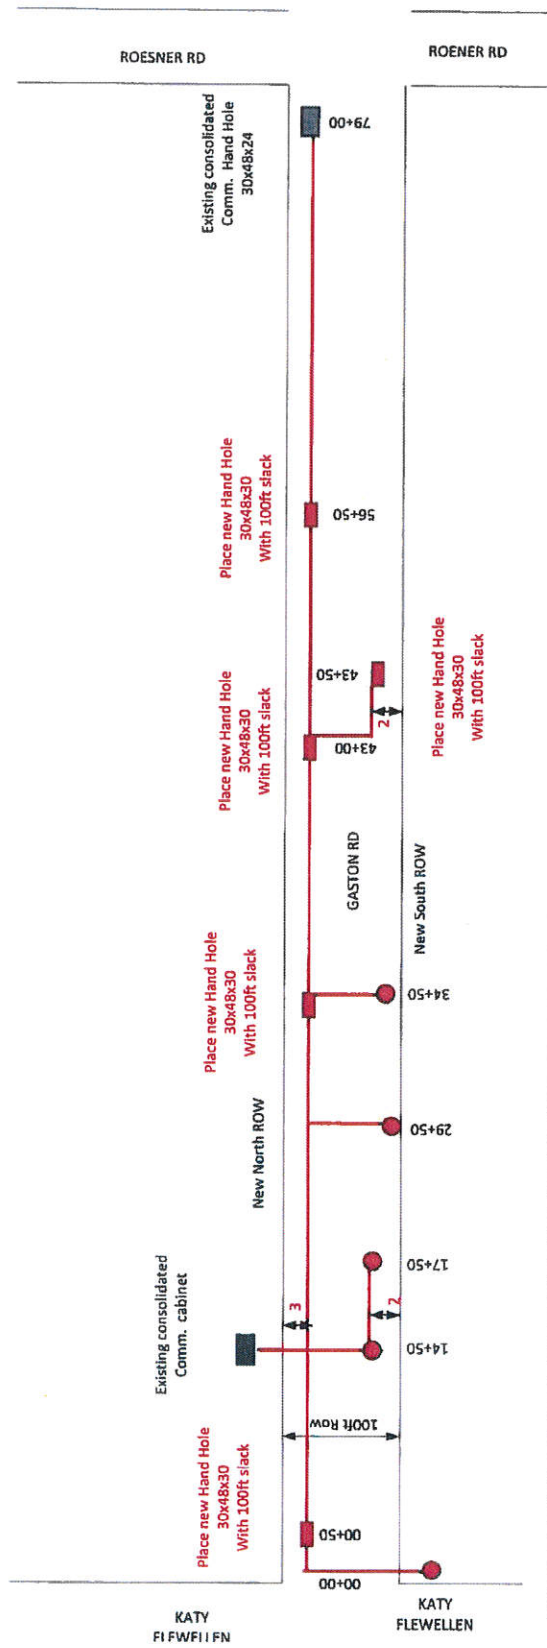

<u>Title:</u> GASTON ROAD	Drawn By: Brandon Tumils		County: FORTBEND	Consolidated Communications 24403 Roesner Katy Tx 77494
	Scale: NTS			
	Date: 7-16-17			
	Exchange: Katy			




CCI Crossing

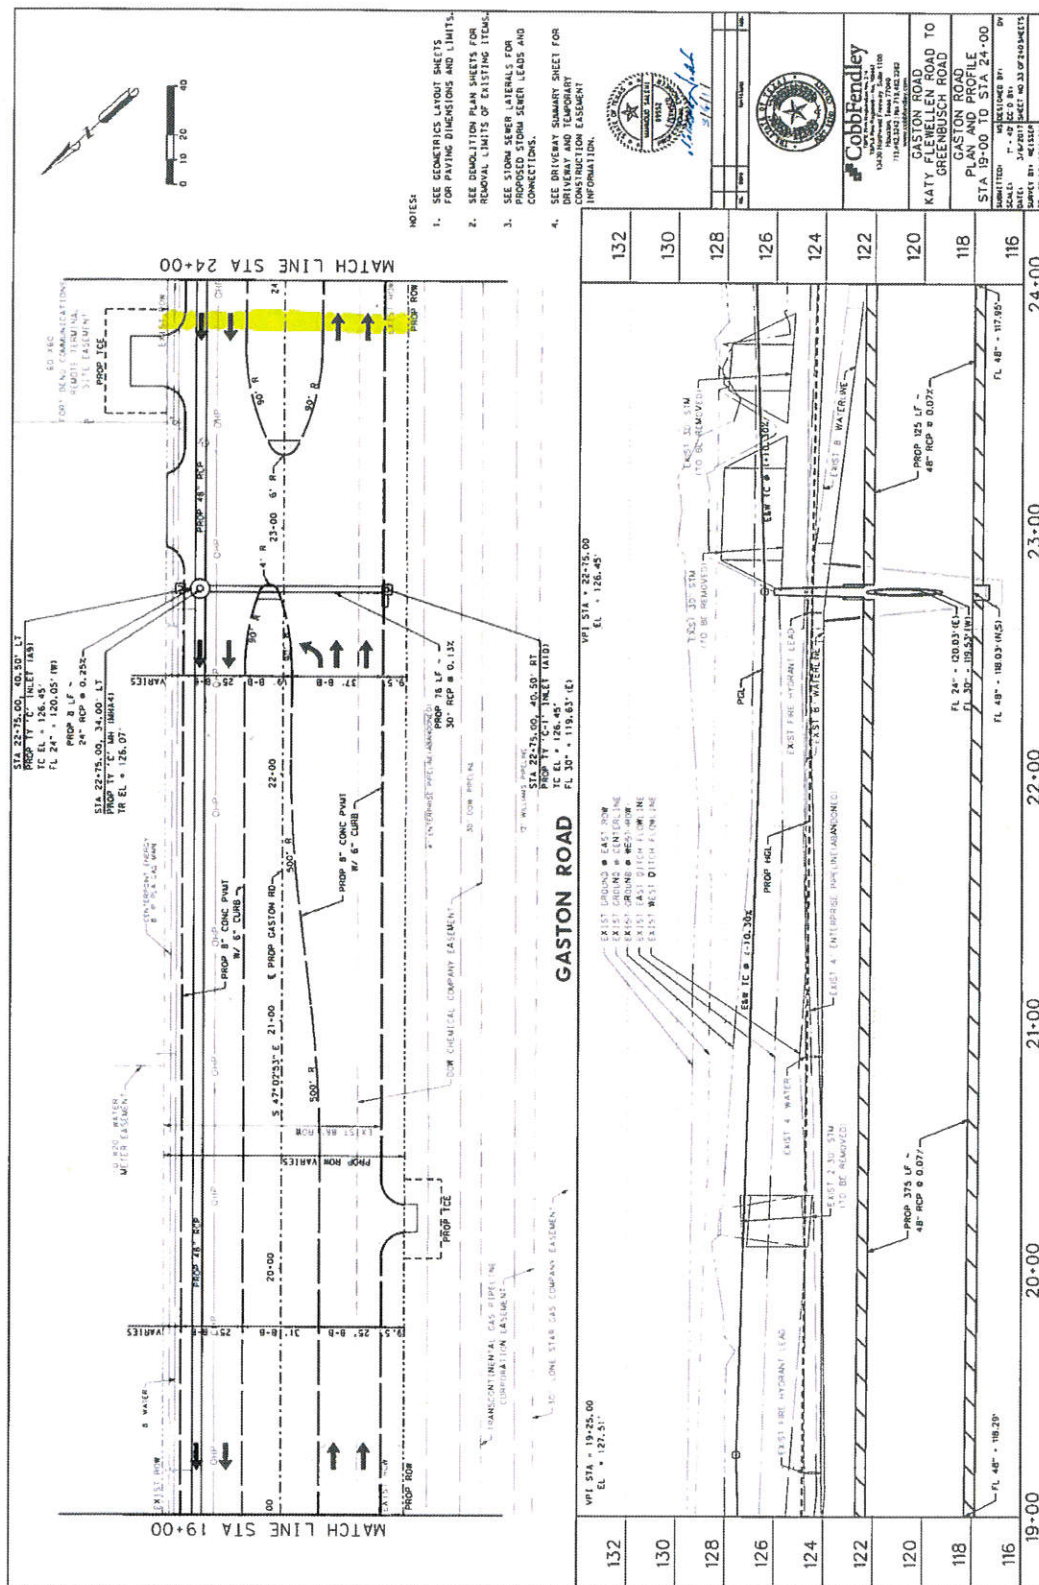

Cobbendley


CC1 Box 2

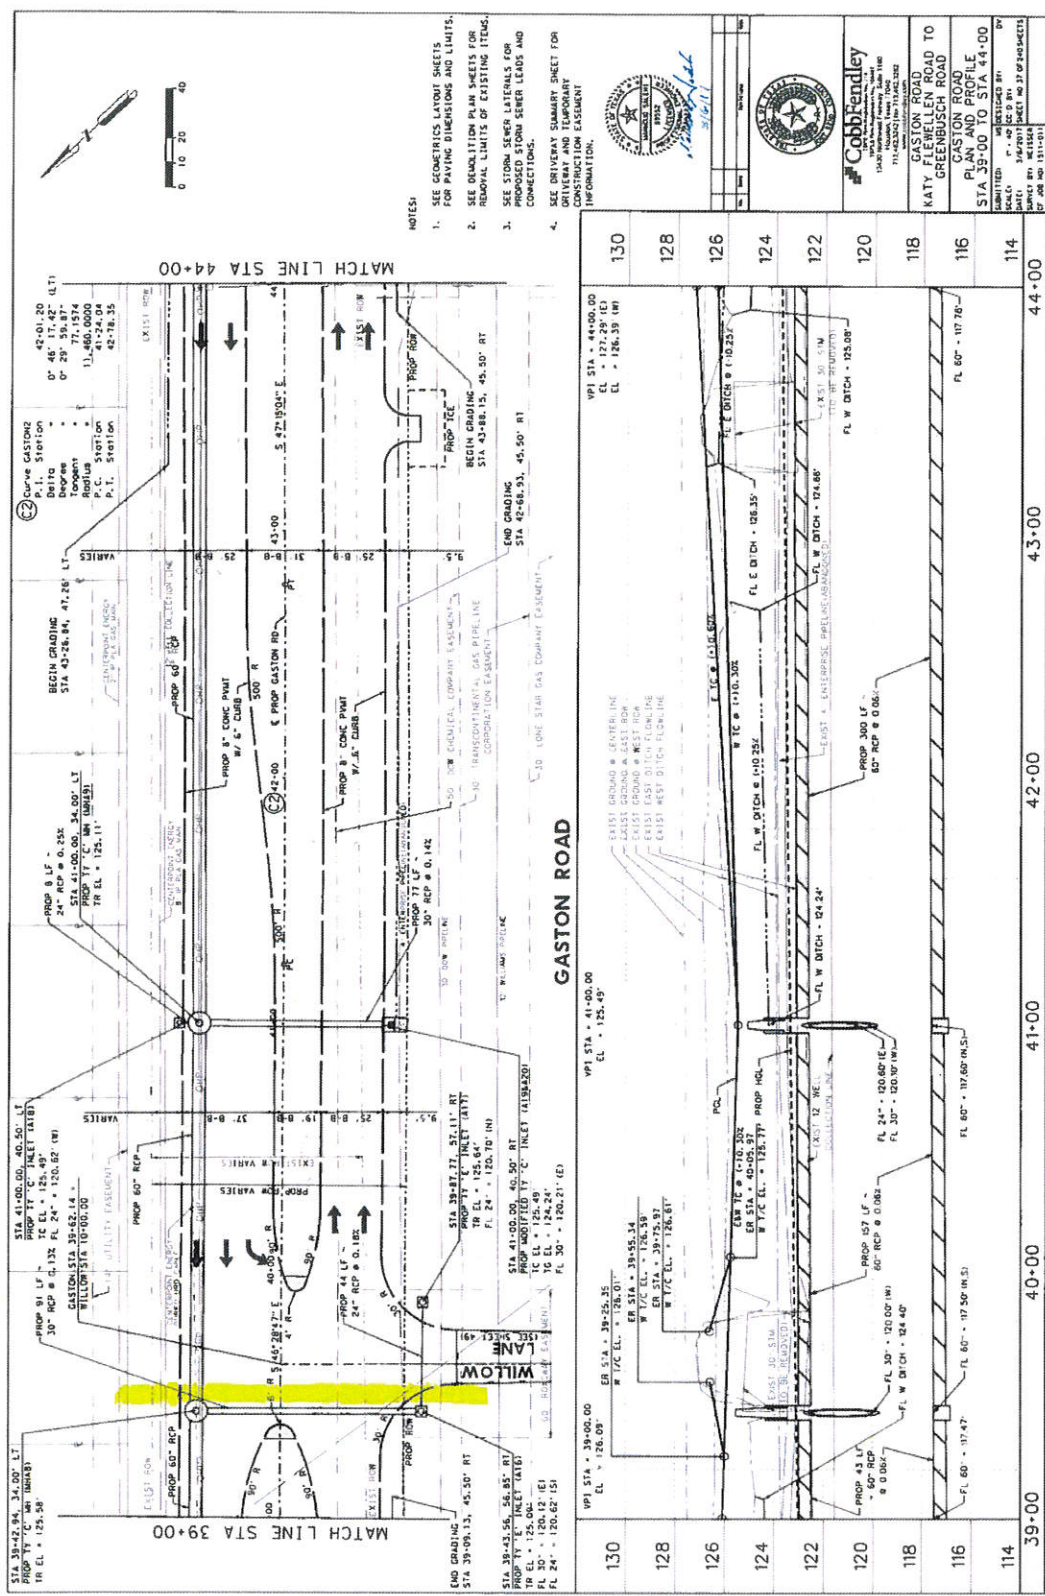


- NOTES:
1. SEE GEOMETRIC LAYOUT SHEETS FOR PAVING DIMENSIONS AND LIMITS.





CCI Bore
crossing

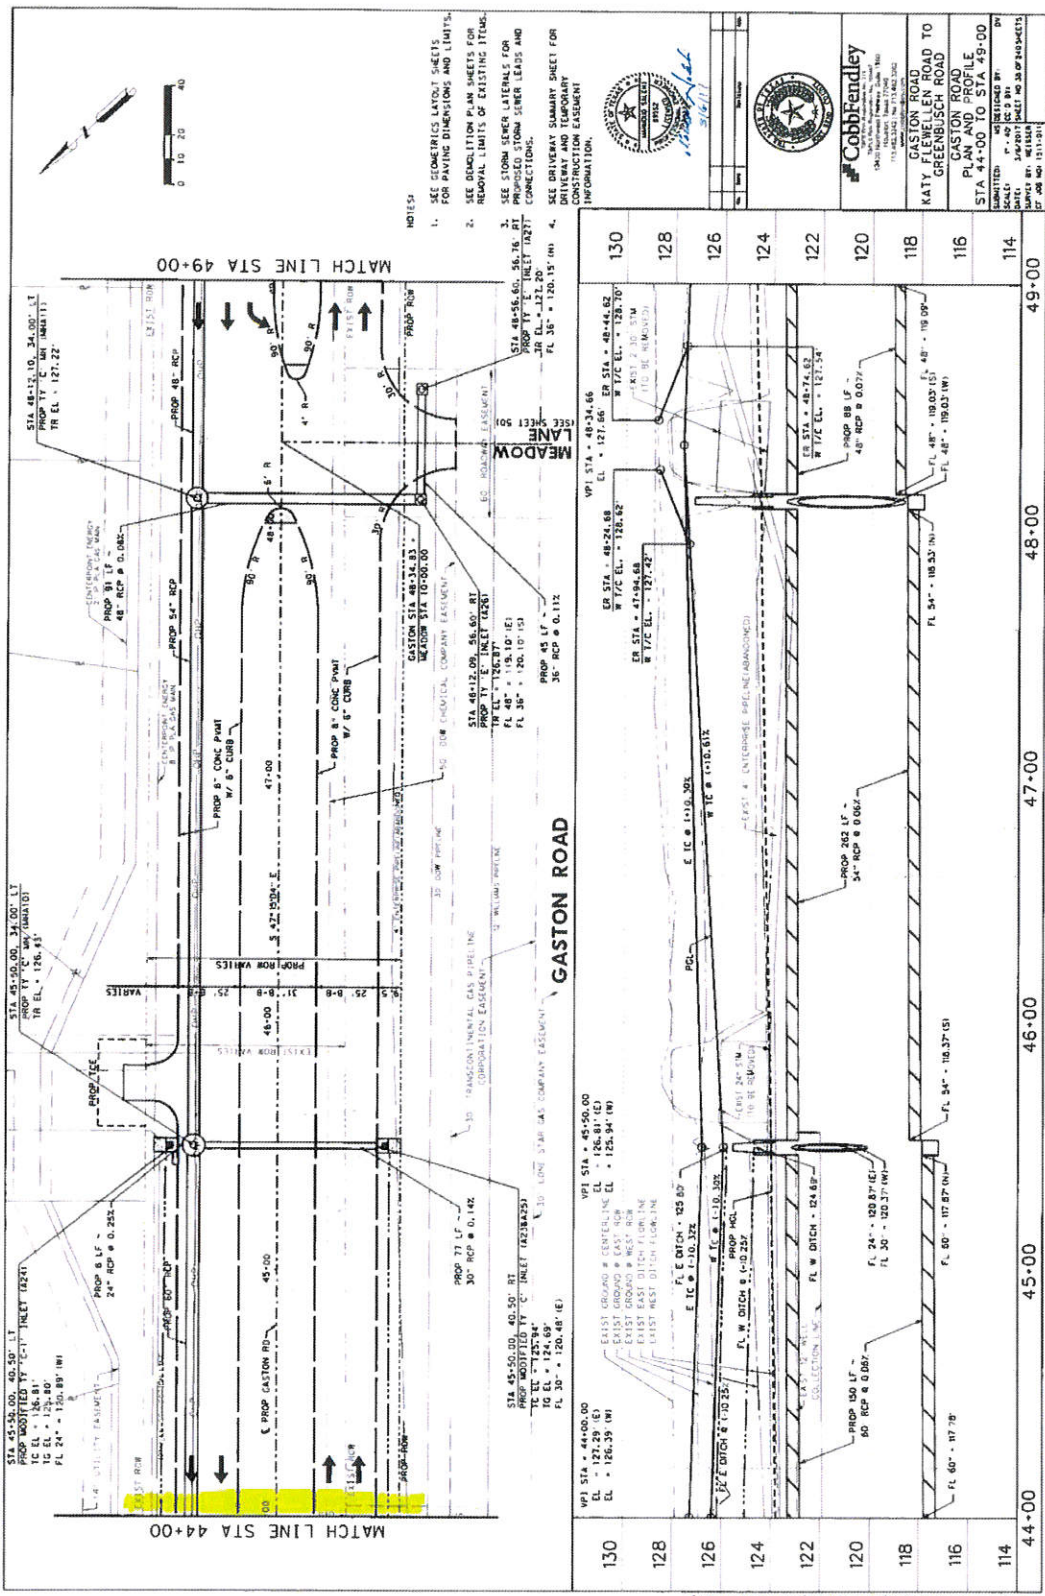


- NOTES

CobbFendley

**GASTON ROAD
KATY FLEWELLEN ROAD TO
GREENBUSH ROAD
PLAN AND PROFILE
STA 44+00 TO STA 49+00**



DISCLAIMER: The use of this standard is governed by the "Texas Engineering Practice Act". No warranty of any kind is made by TCEM for any purpose whatsoever. TCEM assumes no responsibility for the consequences of any use of this standard to other than those intended for the purpose for which it was developed.

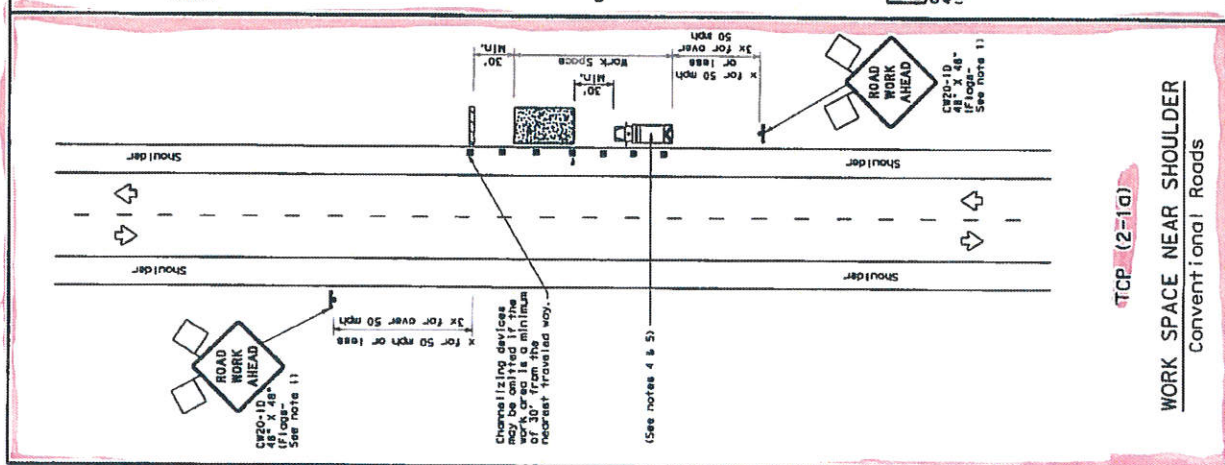


TCP (2-1a)

WORK SPACE NEAR SHOULDER
Conventional Roads

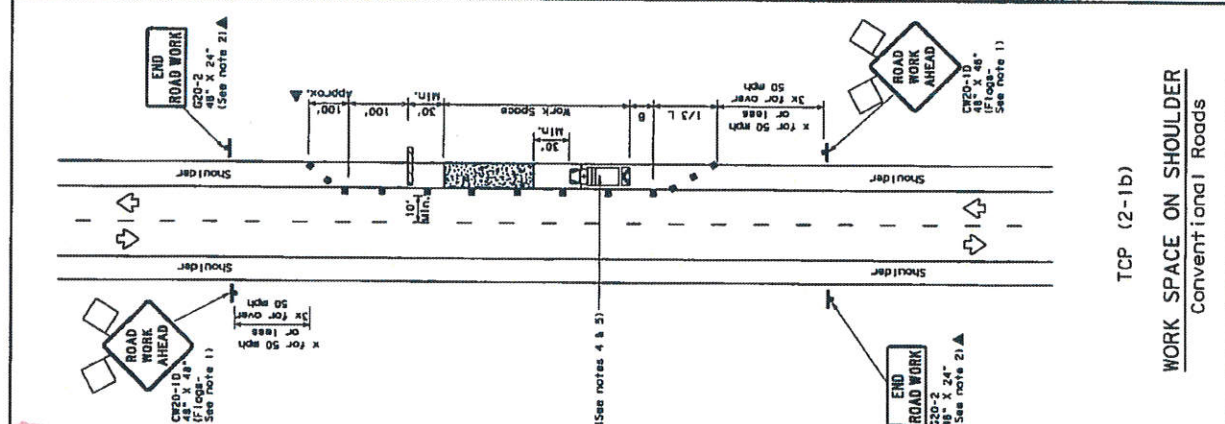

TCP (2-1b)

WORK SPACE ON SHOULDER
Conventional Roads

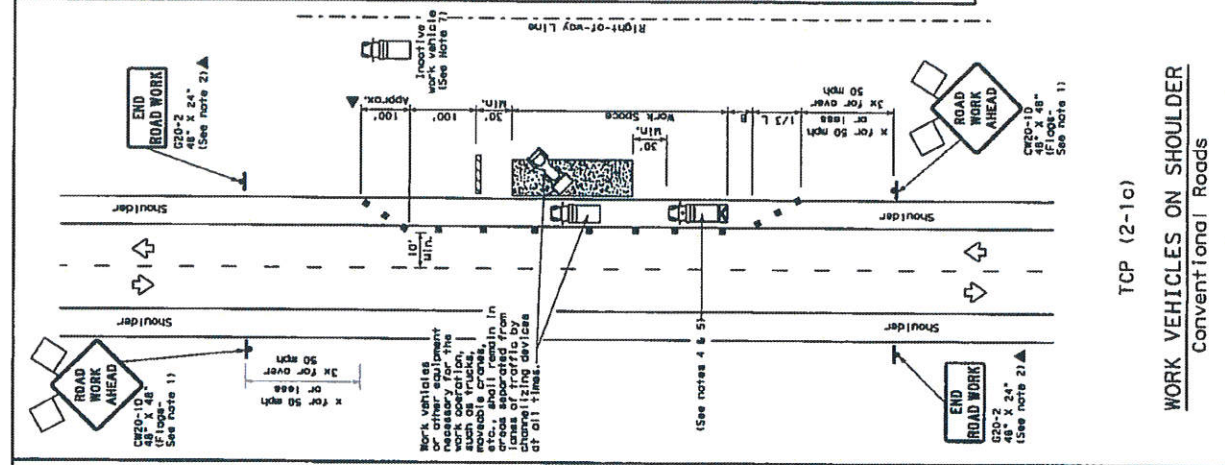

TCP (2-1c)

WORK VEHICLES ON SHOULDER
Conventional Roads

LEGEND	
Type 3 Barricade	Channelizing Device
Heavy Work Vehicle	Truck Mounted Attenuator (TMA)
Trailer Mounted Flashing Arrow Board	Portable Changeable Message Sign (PCMS)
Sign	Traffic Flow
Flag	Flagger


TYPICAL USAGE	
MOBILE	SHORT TERM STATIONARY
INTERMEDIATE	LONG TERM STATIONARY

GENERAL NOTES

- Flags attached to signs where shown, are REQUIRED.
- All traffic control devices (illustrated) are REQUIRED, except those denoted with the Triangle symbol may be omitted when stated in the project GENERAL NOTES for Item 502, Barricades, Signs and Traffic Handling.
- Shoulder material should be placed a minimum of 30 feet from nearest traveled way.
- Shovel vehicles with low and high intensity rotating, flashing, oscillating arrow lights, & shovel vehicles with a TMA should be used to maintain the work area. The TMA should be placed in the area of the work area without adversely affecting the performance or quality of the work. If workers are no longer present but road or work conditions require the traffic control to remain in place, Type 3 Barricades or other channelizing devices may be used.
- Additional Shoulder Vehicles with TMA may be positioned off the paved surface, next to those shown in order to protect a wider work area.
- See TCEM-11 for shoulder work on divided highways, expressways and interchanges.
- Inactive work vehicles or other equipment should be parked near the right-of-way line and not parked on the paved shoulder.
- CP21-5 "SHOULDER WORK" signs may be used in place of CP21-10 "ROAD WORK AHEAD" signs for shoulder work on conventional roadways.

For construction or maintenance contract work, specific project requirements for shoulder vehicles can be found in the project GENERAL NOTES for Item 502, Barricades, Signs and Traffic Handling.

Texas Department of Transportation
Traffic Operations Division

TRAFFIC CONTROL PLAN
CONVENTIONAL ROAD
SHOULDER WORK

TCP (2-1) - 12

