

REVIEW BY FORT BEND COUNTY
COMMISSIONERS COURT

Fort Bend County
Engineering Department
301 Jackson Suite 401
Richmond, Texas 77469
281.633.7500
Permits@fortbendcountytx.gov

☐

Right of Way Permit

☒

Commercial Driveway Permit

Permit No: 2017-15143

Applicant: Precise Services, Inc./LJA Engineering, Inc.

Job Location Site: Sienna Parkway, Missouri City, TX 77459

Bond No. *****4780 **Date of Bond:** 7/21/2017 **Amount:** \$78,423.13

The above applicant came to make use of certain Fort Bend County property subject to, "The Order Regulating the Laying, Construction, Maintenance, and Repair of Buried Cables, Conduits, and Pole Lines, In, Under, Across or Along Roads, Streets, Highways, and Drainage Ditches in Fort Bend County, Texas, Under the Jurisdiction of the Commissioners Court of Fort Bend County, Texas," as passed by the Commissioners Court of Fort Bend County, Texas, of the Minutes of the Commissioners Court of Fort Bend County, Texas, to the extent that such order is not inconsistent with Chapter 181, Vernon's Texas Statutes and Codes Annotated.

Notes:

1. Evidence of review by the Commissioners Court must be kept on the job site and failure to do so constitutes grounds for job shutdown.
2. Written notices are required:
 - a. 48 hours in advance of construction start up, and
 - b. When construction is completed and ready for final inspection, submit notification to Permit Administrator thru MyGovernmentOnline.org portal.
3. This permit expires one (1) year from date of permit if construction has not commenced.

On this 1st day of August, 2017, Upon Motion of Commissioner _____, seconded by Commissioner _____, duly put and carried, it is ORDERED, ADJUDGED AND DECREED that said notice of said above purpose is hereby acknowledged by the Commissioners Court of Fort Bend County, Texas, and that said notice be placed on record according to the regulation order thereof.

Signature

Presented to Commissioners Court and approved.

By: *Charles O. Ay*

Date Recorded _____ Comm. Court No. _____

fa

County Engineer

Clerk of Commissioners Court

N/A

By: _____

By: _____

Drainage District Engineer/Manager

Deputy



**PERMIT APPLICATION REVIEW FORM FOR
CABLE, CONDUIT, AND POLE LINE ACTIVITY
IN FORT BEND COUNTY**

**Fort Bend County
Engineering Department**
301 Jackson Suite 401
Richmond, Texas 77469
281.633.7500
Permits@fortbendcountytx.gov

☐

Right of Way Permit

☒

Commercial Driveway Permit

Permit No: 2017-15143

The following "Notice of Proposed Cable, Conduit, and/or Pole Line activity in Fort Bend County" and accompanying attachments have been reviewed and the notice conforms to appropriate regulations set by Commissioner's Court of Fort Bend County, Texas.

(1) COMPLETE APPLICATION FORM:

☒

a. Name of road, street, and/or drainage ditch affected.

☒

b. Vicinity map showing course of directions

☒

c. Plans and specifications

(2) BOND:

☐

County Attorney, approval when applicable.

☐

Perpetual bond currently posted.

Bond No: _____

Amount: _____

☒

Performance bond submitted.

Bond No: *****4780

Amount: \$78,423.13

☐

Cashier's Check

Check No: _____

Amount: _____

(3) DRAINAGE DISTRICT APPROVAL (WHEN APPLICABLE):

Drainage District Approval

Date

We have reviewed this project and agree it meets minimum requirements.

Charles O. Ay

Permit Administrator

7/25/17

Date

CONSTRUCTION PLANS FOR SIENNA PARKWAY SOUTHBOUND LEFT TURN LANES AT SCANLAN TRACE EAST TO SERVE SIENNA PLANTATION MUNICIPAL UTILITY DISTRICT No.5 CITY OF MISSOURI CITY, FORT BEND COUNTY, TEXAS

JOB NO. 1415-1551

DATE: June 2017
TCEQ PWS ID # 0790490

SPMUD 5

NOTES


- THESE PLANS AND SPECIFICATIONS SHALL BE USED IN CONJUNCTION WITH THE CITY OF MISSOURI CITY STANDARD SPECIFICATIONS FOR ROADWAY CONSTRUCTION, LATEST EDITION, AND THE CITY OF MISSOURI CITY STANDARD SPECIFICATIONS FOR UTILITIES CONSTRUCTION, LATEST EDITION.
- CONSTRUCTION SHALL BE IN ACCORDANCE WITH THE CITY OF MISSOURI CITY STANDARD SPECIFICATIONS FOR ROADWAY CONSTRUCTION, LATEST EDITION, AND THE CITY OF MISSOURI CITY STANDARD SPECIFICATIONS FOR UTILITIES CONSTRUCTION, LATEST EDITION.
- CONTRACTOR SHALL NOTIFY THE FOLLOWING UTILITIES AT LEAST 48 HOURS PRIOR TO CONSTRUCTION:

NOTES CONT.


- CONTRACTOR SHALL CONTACT THE FOLLOWING UTILITIES COMPANIES TO VERIFY THE LOCATION OF THEIR UTILITIES AND ADVISE PRIOR TO COMMENCEMENT OF CONSTRUCTION:
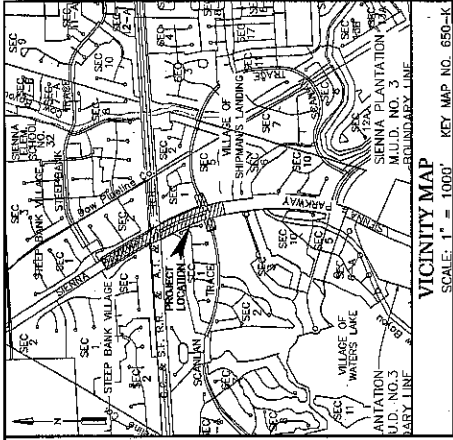

VICINITY MAP
SCALE: 1" = 1000'
KEY MAP NO. 650-K

SHEET INDEX

- COVER SHEET
- GENERAL CONSTRUCTION NOTES - MC-1-1-15
- GENERAL CONSTRUCTION NOTES - MC-2-1-15
- FALSE GENERAL CONSTRUCTION NOTES & DETAILS
- PROPOSED PAVEMENT IMPROVEMENTS
- PAVEMENT MARKINGS AND POLLUTION PREVENTION PLAN
- TEMPORARY TRAFFIC CONTROL PLAN
- TRAFFIC SIGNAL MODIFICATION PLAN
- CONCRETE PAVEMENT CONSTRUCTION DETAILS - MC-17-15
- RESIDENTIAL CURB CONSTRUCTION DETAILS - MC-18-15
- ASPHALT PAVEMENT CONSTRUCTION AND INTERSECTION DETAILS - MC-19-15
- PAVEMENT MARKING DETAILS - MC-24-15
- SIGN CONSTRUCTION DETAILS - MC-25-15
- TRAFFIC PEDESTRIAN FACILITIES DETAILS (PED-12A)
- EROSION CONTROL DETAILS
- MISCELLANEOUS DETAILS

- TRAFFIC CONTROL PLAN CONVENTIONAL ROAD SHOULDER WORK
- BARBERIDGE AND CONSTRUCTION STANDARD - MC(1), MC(2), MC(3), MC(4)
- BARBERIDGE AND CONSTRUCTION STANDARD - MC(5), MC(6), MC(7), MC(8), MC(9), MC(10), MC(11), MC(12)
- TYPICAL STANDARD PAVEMENT MARKINGS LANE DROP (EXT. ONLY)
- EXT. RAMP - FM(3)-12
- PAVEMENT MARKINGS (MODS, ARROWS & SYMBOLS)
- FM(3)-07

FOR FORT BEND COUNTY ENGINEERING DEPARTMENT

ENGINEER: ALD. STE. B. P.E.
DATE: 7/23/17

THESE SPECIFICATIONS ARE FOR USE IF CONSTRUCTION HAS BEEN COMPLETED IN (1) YEAR FROM DATE OF APPROVAL.

APPROVED: [Signature]
DATE: 7-24-17



APPROVED: [Signature] DATE: 7/21/2017

APPROVAL VOID IF NO PROGRESS HAS BEEN MADE - CONTRACTOR SHALL BE RESPONSIBLE FOR COMPLETION WITHIN TWO YEARS FROM DATE OF SIGNATURE.

ENGINEER:

LJA Engineering, Inc.

1904 W. Grand Parkway North
Suite 100
Katy, Texas 77449



APPROVED FOR CONSTRUCTION

BY: _____ DATE: _____

OWNER: Toll-GTIS Property Owner LLC



Phone 713.963.9200
Fax 713.963.9208
PWS-1551

SHEET 1 OF 22















CONTRACT NO. _____ DATE _____

[illegible]


NOTED				

SIDEWALKS & DRIVEWAYS ON CURB TYPE STREETS RESIDENTIAL AREA

DESIGNED BY: L. BROWN
DATE: 11-11-10
APPROVED BY: L. BROWN
DATE: 11-11-10

FBC-0108

FORT BEND COUNTY ENGINEERING DEPARTMENT

GENERAL NOTES:

- USE WHEN SIDEWALKS TO BE BUILT OTHER THAN DRIVEWAYS.



















































MISSOURI CITY

DEPARTMENT OF PUBLIC WORKS

SHARON E. KUMAR, P.E., CITY ENGINEER

CONSTRUCTION PLANS FOR

SENA PLANTATION

MUNICIPAL UTILITY DISTRICT NO. 5

T.C.E.O. P.W.S. NO. 0790490

LEFT TURN LANES AT

SENA PARKWAY SOUTHBOUND

SCANLAN TRACE EAST

DATE: 11-11-10

SHEET 4 OF 22




MISSOURI CITY
DEPARTMENT OF PUBLIC WORKS
SIENNA PARKWAY SOUTHQUO
LEFT TURN LANES AT
SCANLAN TRACE EAST
PROPOSED PAVEMENT
IMPROVEMENTS

L.A. Engineering, Inc.
L.A. PROJECT NO. 1415-1551
SHEET NO. 5 OF 22

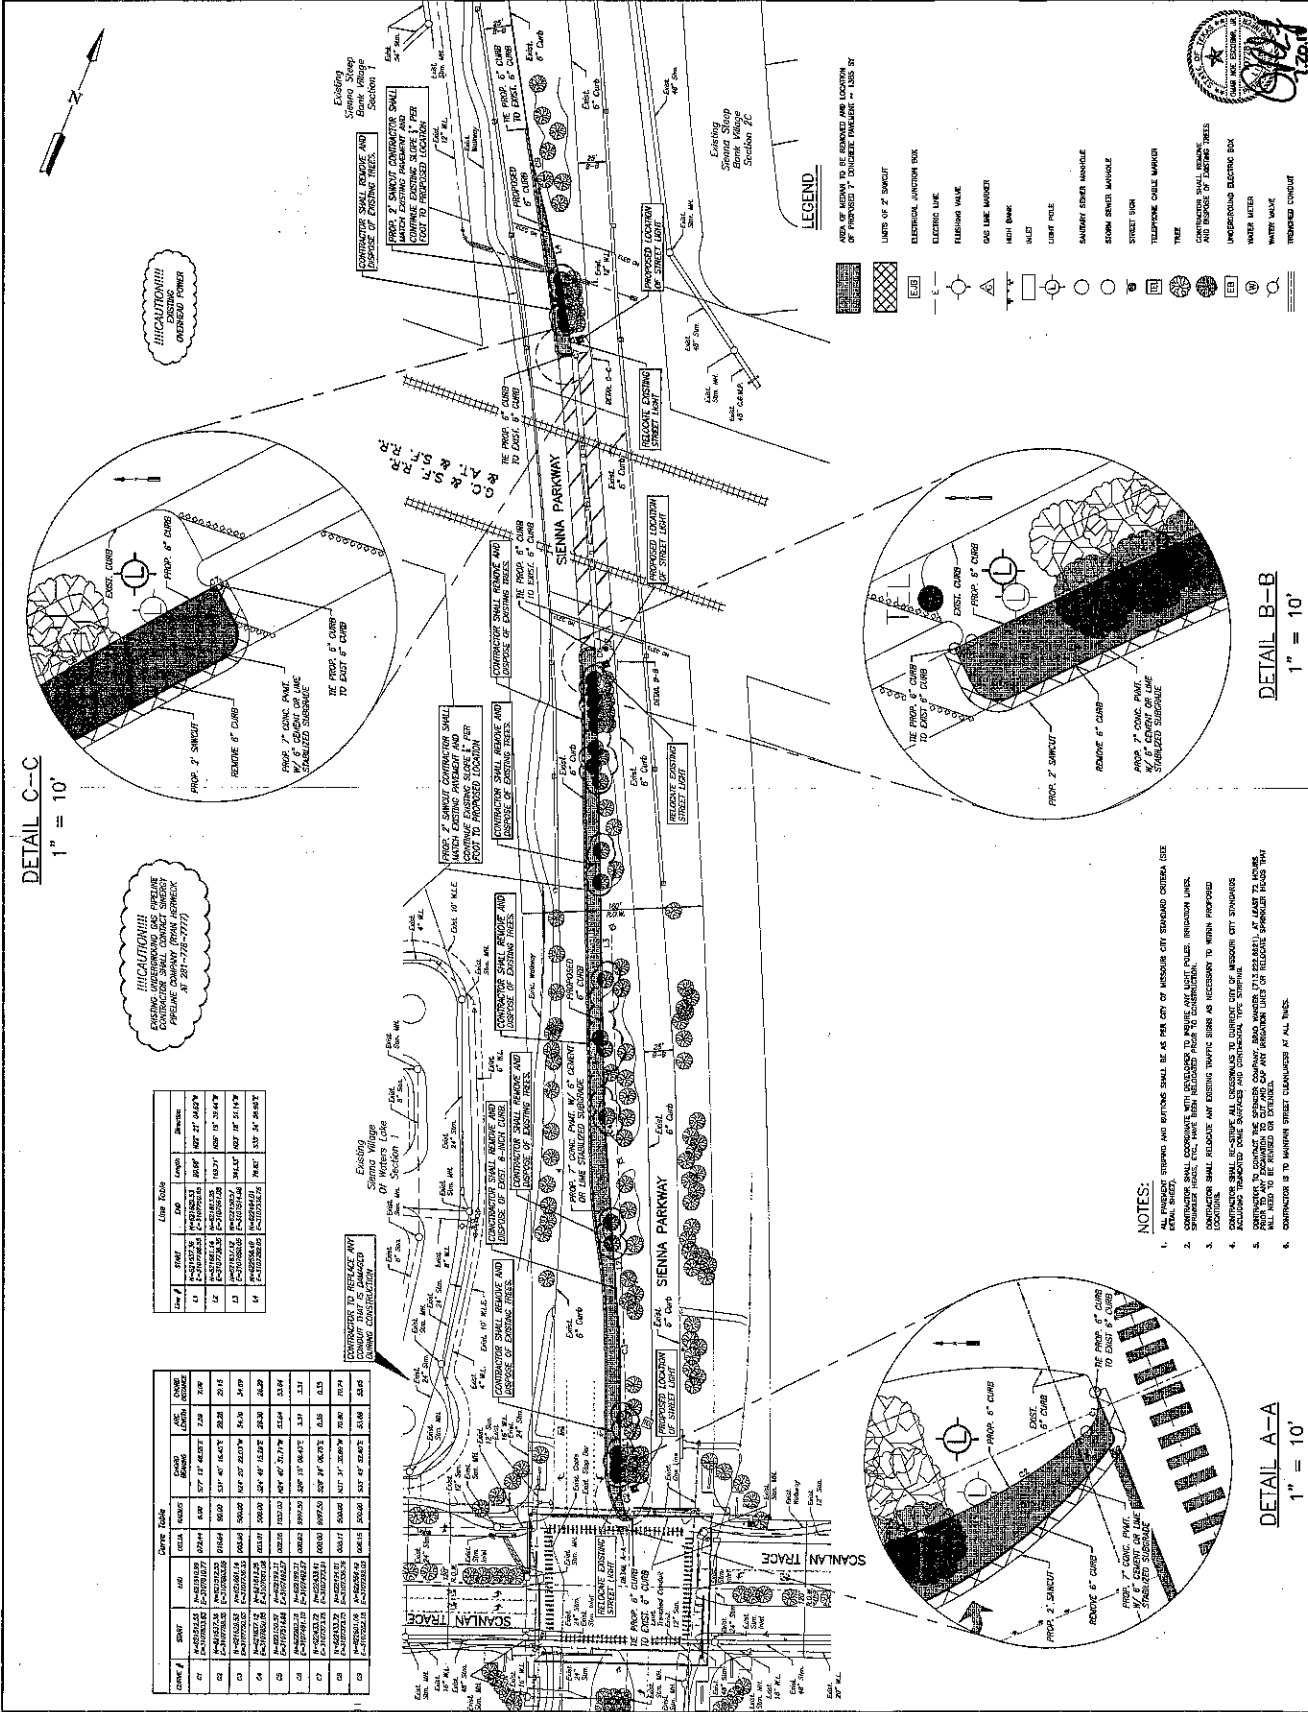









DATE: _____

REVISION: _____

BY: _____

MISSOURI CITY

DEPARTMENT OF PUBLIC WORKS


SIENNA PARKWAY


SIENNA PARKWAY SOUTHBOUND

LEFT TURN LANES AT


SCANLAN TRACE EAST

TEMPORARY TRAFFIC CONTROL PLAN

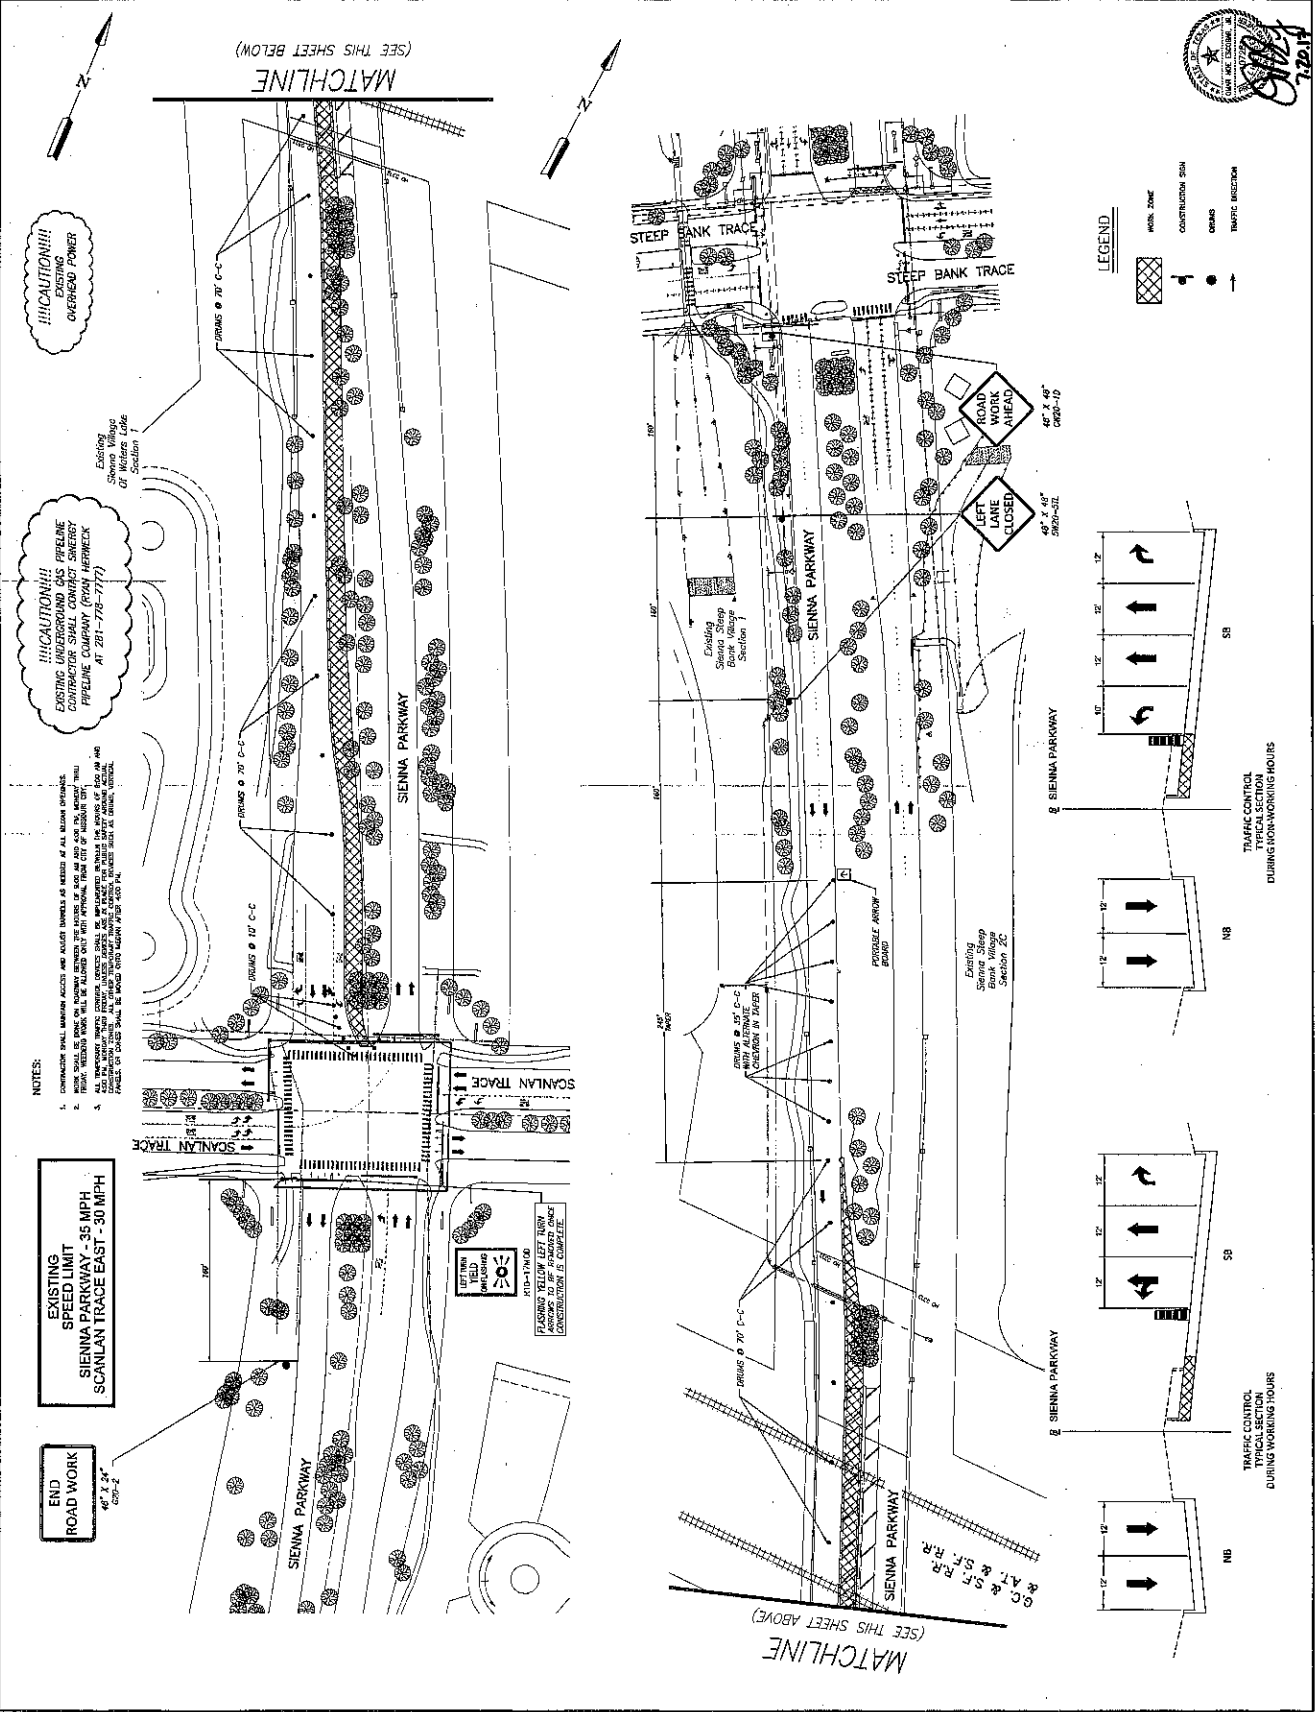


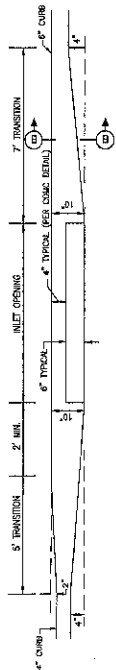


TYPICAL CURB TRANSITION FOR INLET INSTALLATION

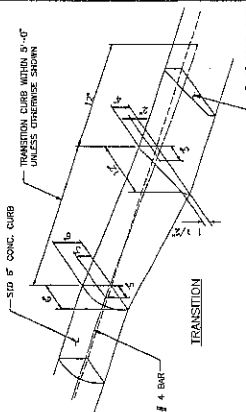

TYPICAL CURB TRANSITION

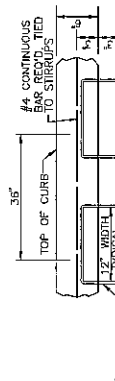

TYPICAL CONCRETE CURB REINFORCING

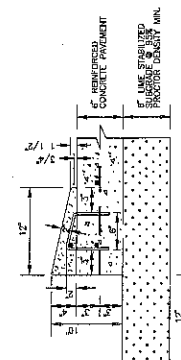


4-INCH x 12-INCH TRANSITION CURB

5"x12" MOUNTABLE CONCRETE CURB AND TRANSITION CURB NOTES:



4. 1.0 LB OF APPROVED FIBER MESH PER C/Y IN ALL NEW CURB.

CONSTRUCTION NOTES:

1. 6 INCH 5.5 SACK CEMENT PER CUBIC YARD CONCRETE, 3500 PSI REINFORCED CONCRETE WITH #4 BARS 24 INCHES C-C. E.W. IS THE MINIMUM ACCEPTABLE PAVEMENT CONSTRUCTION FOR RESIDENTIAL STREETS.
2. 7 INCH 5.5 SACK CEMENT PER CUBIC YARD CONCRETE, 3500 PSI REINFORCED CONCRETE WITH #4 BARS 24 INCHES C-C. E.W. IS THE MINIMUM ACCEPTABLE PAVEMENT CONSTRUCTION FOR COLLECTOR AND THROUGHFARE STREETS.
3. TRANSVERSE EXPANSION JOINTS ARE REQUIRED AT MAXIMUM SPACING OF 60'-0" C-C. AND VERTICAL CURB JOINTS TO BE SEALED WITH SPECIAL JOINT SEALANT ASTMA-D-1190-74 OR ASTMA-D-1192-70 (Elastomeric Type, Not Poured).
4. FOR PAVEMENT FINISH USE BUREAU DRAG OR BELTED FINISH - CURING COMPOUND REQUIRED ON ALL CONCRETE.
5. SETBACK FROM CURB TO SIDEWALK OR DRIVE SHALL BE 7' MINIMUM.
6. STORM WATER POLLUTION PROTECTION SHALL BE DESIGNED, CONSTRUCTED, MAINTAINED AND SHALL BE IN TOTAL COMPLIANCE WITH THE STORM WATER QUALITY MANUAL OF THE CITY OF MISSOURI CITY.
7. UNSTABLE SUBGRADE SHALL BE EXCAVATED AND REPLACED WITH CEMENT STABILIZED SAND.
8. USE 1"x2" REINFORCED SINKS FOR HEADERS.
9. EDGE ALL SIDES WITH EDGING TOOL.
10. DOWEL SHALL BE 3/4" DIAMETER WITH MINIMUM 6" PENETRATION (BOTH SIDES).
11. IT IS THE CONTRACTOR'S RESPONSIBILITY TO NOTIFY THE CITY OF MISSOURI CITY OF ANY OBSTACLE PROBLEMS PRIOR TO CONSTRUCTION OF CURB.
12. REFER TO GENERAL, C.S.S., AND PAVEMENT NOTES.
13. 1.0 LB OF APPROVED POLYPROPYLENE FIBER MESH PER C/Y IN 4"x12" CURB REQUIRED.

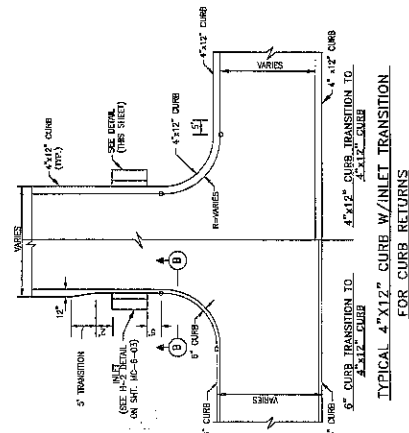

TYPICAL 4'x12" CURB W/INLET TRANSITION FOR CURB RETURNS

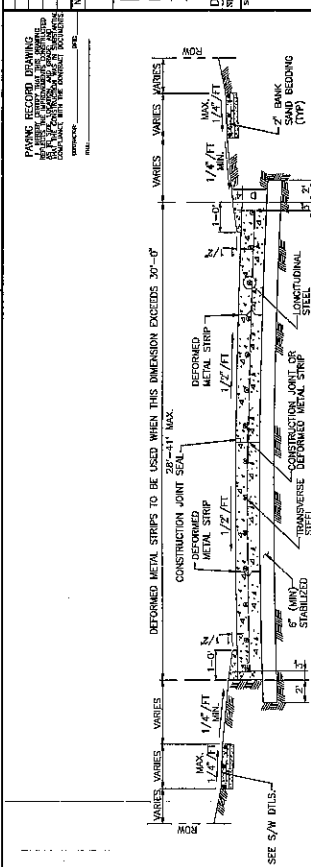


TYPICAL SINGLE ROADWAY SECTION FOR CONCRETE PAVEMENT WITH 4'x12" CURB


* SEE 4' x 12' MOUNTABLE CURB DETAIL (THIS SHEET)

RESIDENTIAL CURB CONSTRUCTION DETAILS		CONSTRUCTION PLANS FOR: SIENNA PLANTATION MUNICIPAL UTILITY DISTRICT No. 5 T.C.E.D. P.W.S. No. 0790450 SIENNA PARKWAY SOUTHBOUND LEFT TURN LANES AT SCANLAN TRACE EAST	
NO. DATE REVISION 1. 7/20/17		APPROVED: DATE: 7/24/17	

PAVING RECORD DRAWING

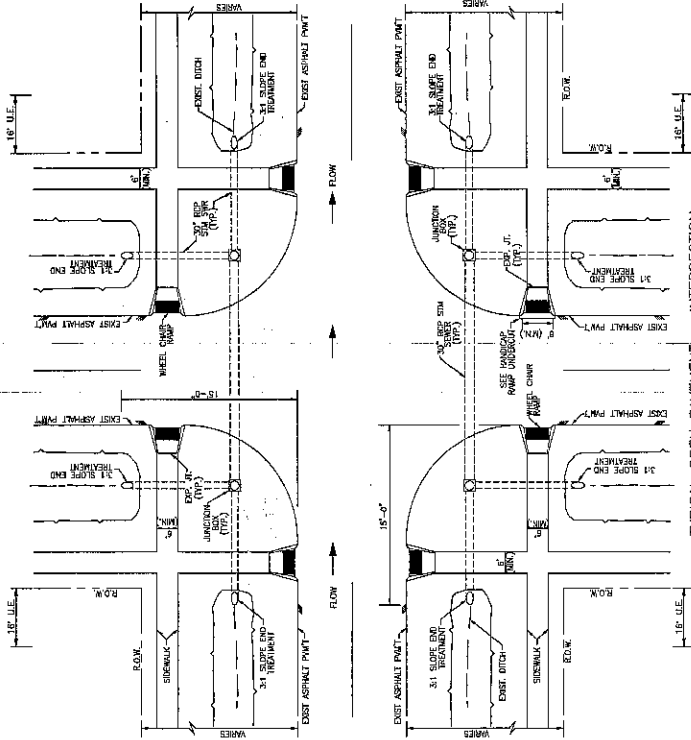

TYPICAL OPEN PAVEMENT - INTERSECTION

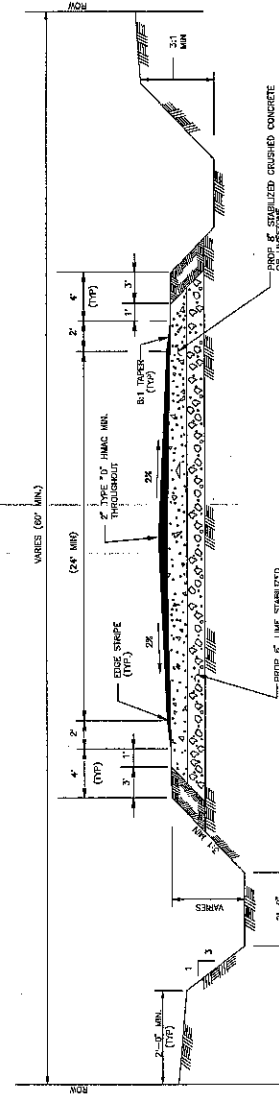

REFER TO:

1. GENERAL NOTES
2. ASPHALT NOTES
3. BASE NOTES
4. TACK & EMULSION NOTES

ASPHALT PAVEMENT - DITCH SECTION
 CROSS SECTION

FORT BEND COUNTY ENGINEERING DEPARTMENT
 APPROVED: *[Signature]*



MISSOURI CITY TEXAS
 DEPARTMENT OF PUBLIC WORKS


















CONSTRUCTION PLANS FOR:


SIENNA PLANTATION
 MUNICIPAL UTILITY DISTRICT NO. 5
 SIENNA PARKWAY SOUTHBOUND
 LEFT TURN LANES AT
 SCANLAN TRACE EAST





 SCALE: AS NOTED

SHEET 11 OF 22

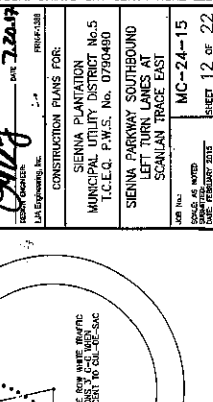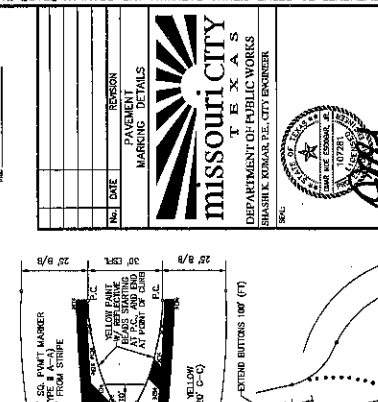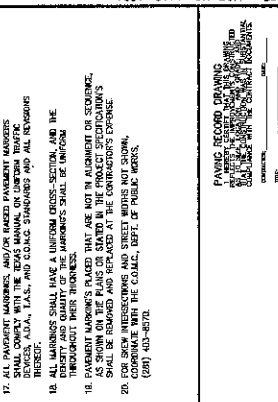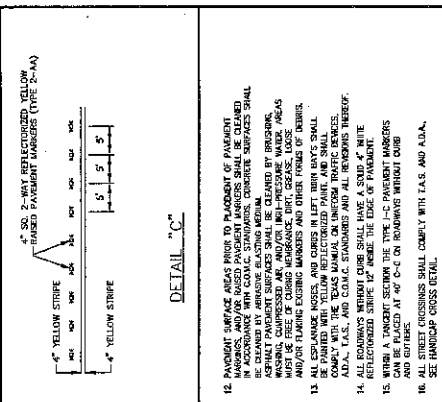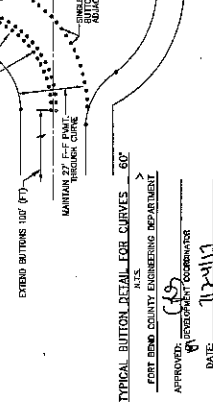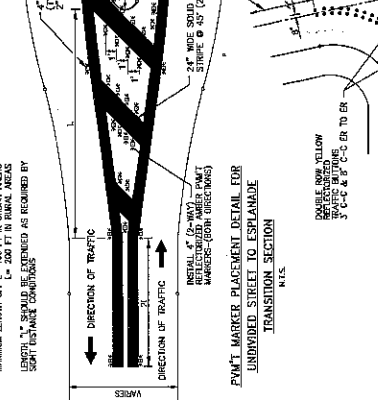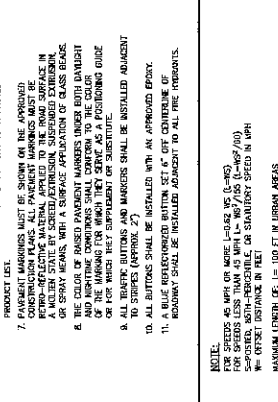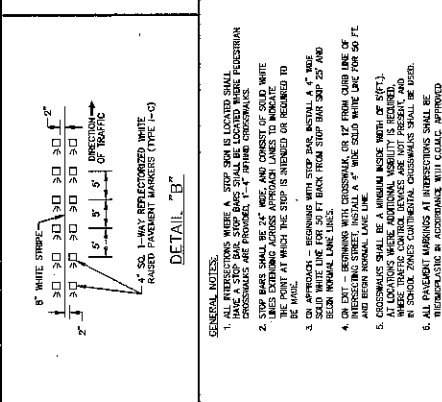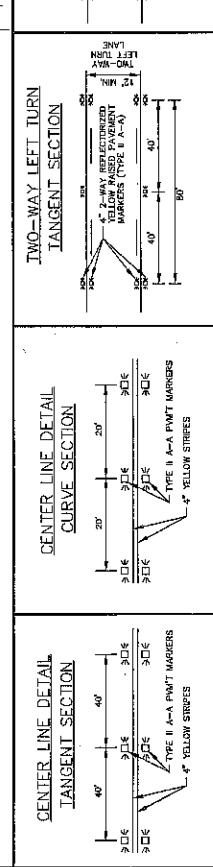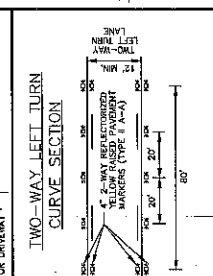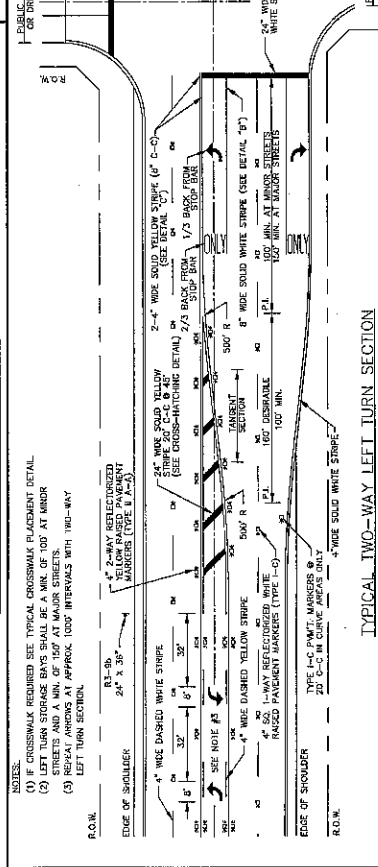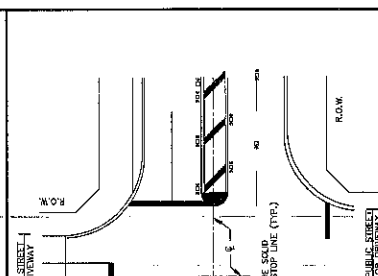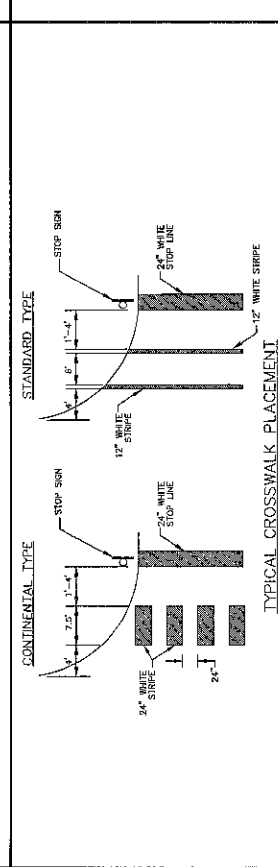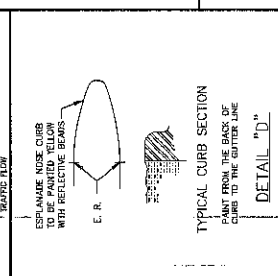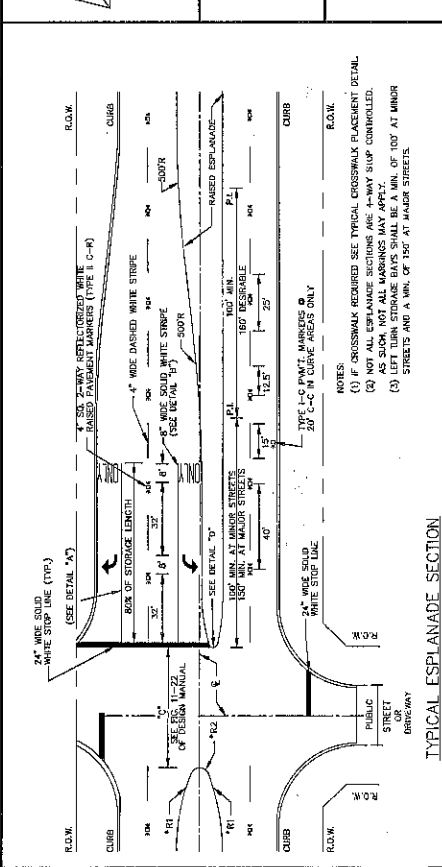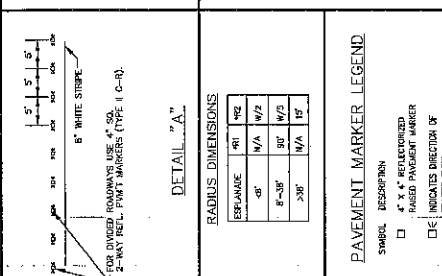

SHEET NO. 15 of 22

 

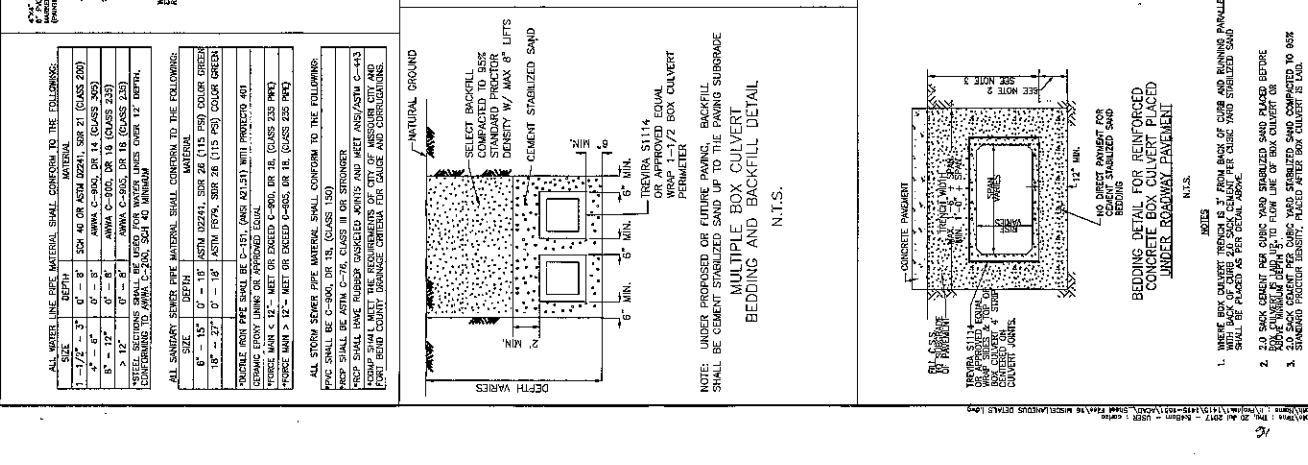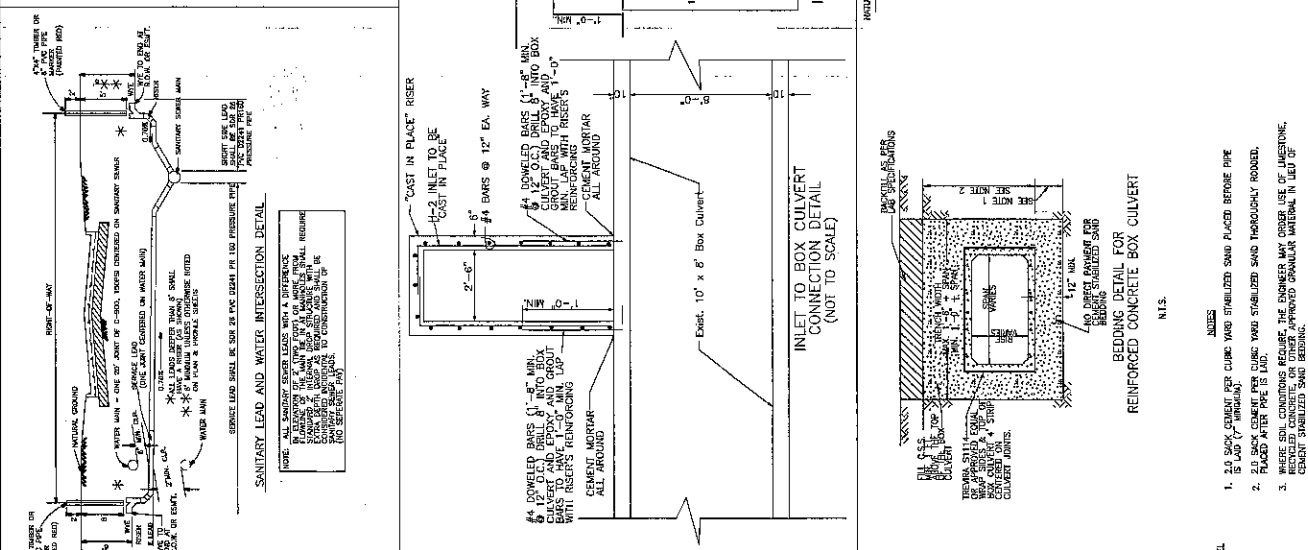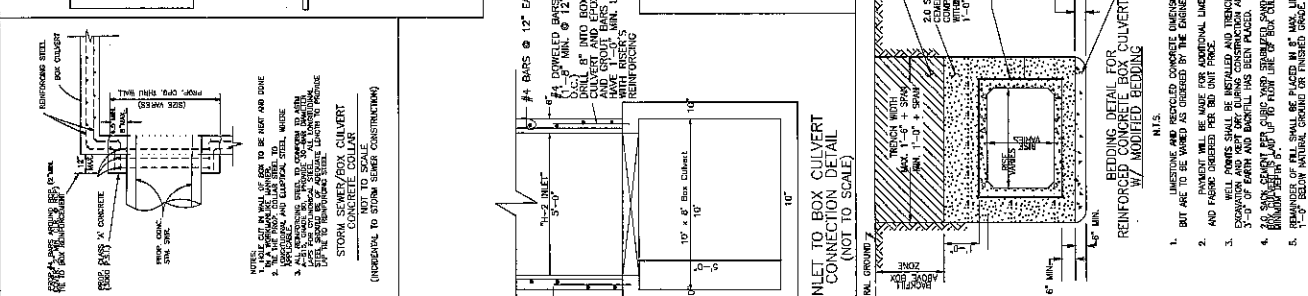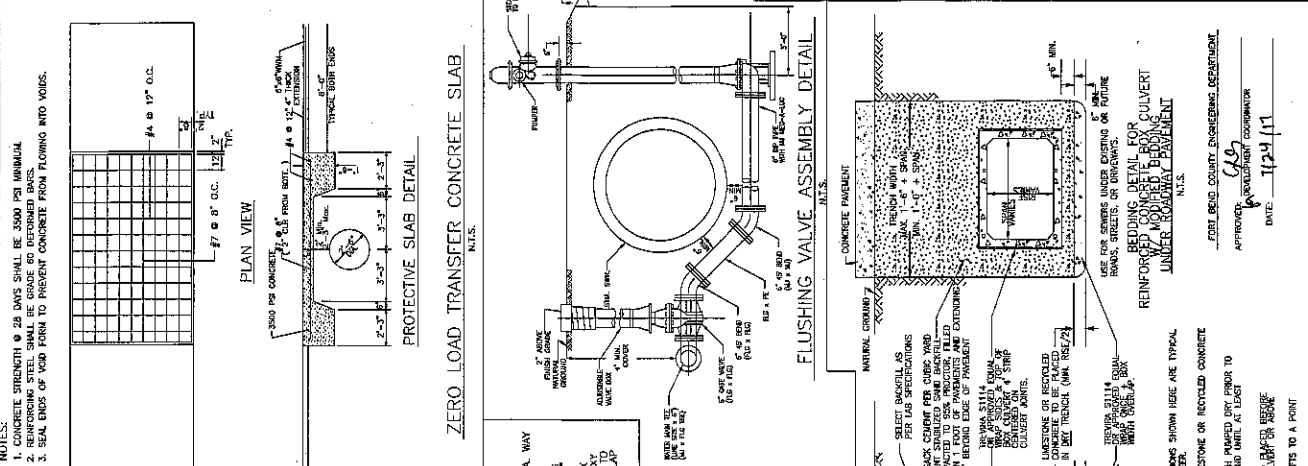


















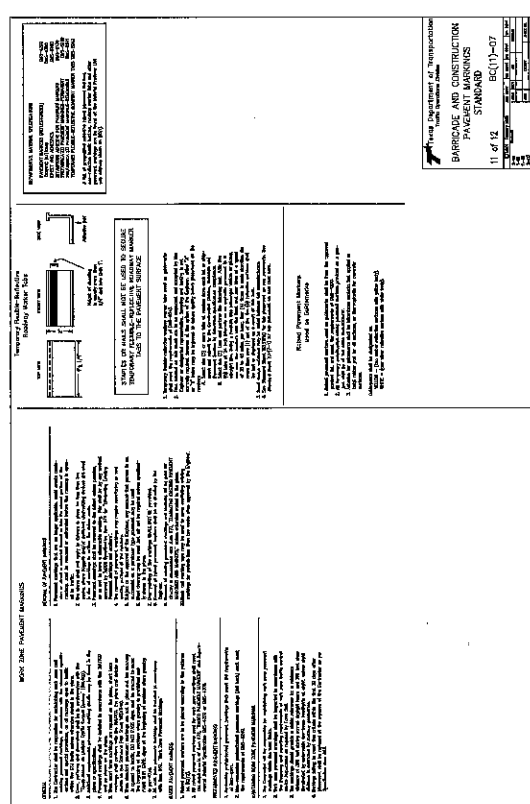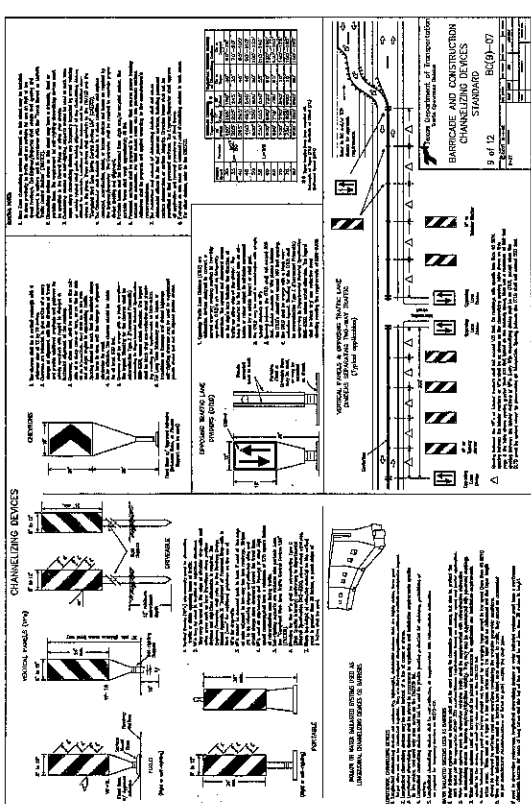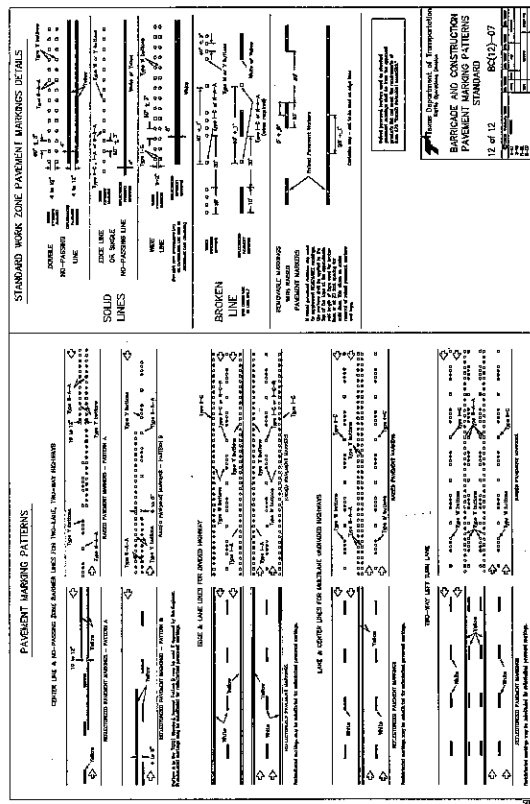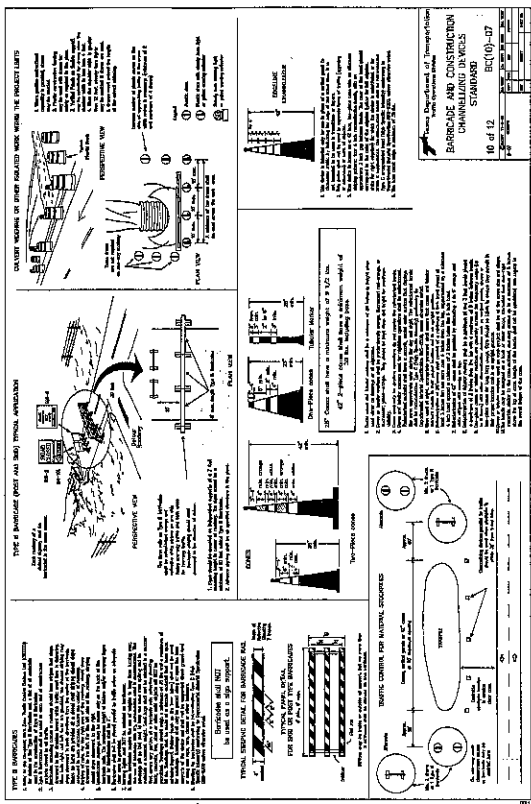

MISSOURI CITY
T E X A S
DEPARTMENT OF PUBLIC WORKS
SHANE K. KUMAR, P.E., CITY ENGINEER
SIENNA PARKWAY SOUTHBOUND
LEFT TURN LANES AT
SCANLAN TRACE EAST
BARRICADE AND
CONSTRUCTION STANDARD
LJA Engineering, Inc.
LJA PROJECT NO. 1415-1551
DRAWN: EA, DESIGNED: DMR, DATE: JUL 2017
SCALE

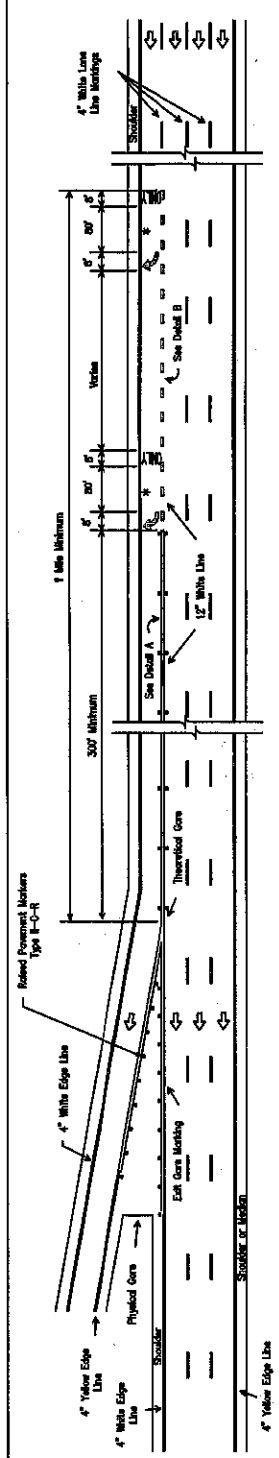

SINGLE LANE EXIT -- LANE DROP OR EXIT ONLY

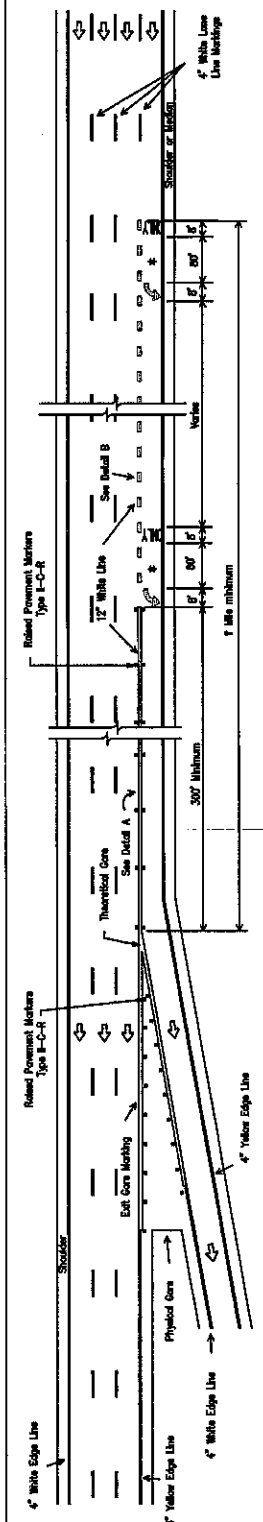


SINGLE LANE EXIT -- LANE DROP OR EXIT ONLY (LEFTHAND)


LEGEND	
↔	Indicate direction of traffic.
↔	Pavement marking arrow (white).
*	Arrow markings are optional, however, "ONLY" is required if arrow is used.

GENERAL NOTES

- Pavement markings shall be white except as otherwise noted.
- Length of 12" white line may vary depending on location.
- Wide (12") Dotted Lane Line (See Detail B) is used to separate a through lane from a lane drop at normal exit ramp and from an auxiliary lane between an entrance and exit ramp.

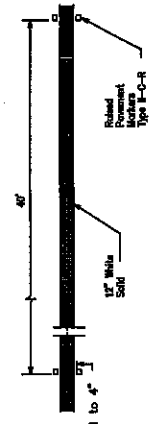

DETAIL A

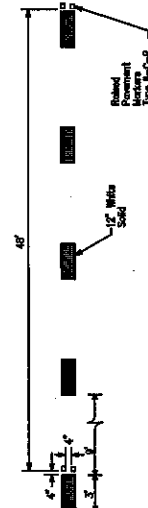


DETAIL B

Wide (12") Dotted Lane Line (See Note 3)

PAVING RECORD DRAWING
 KEEP THIS DRAWING FOR THE RECORD.
 AS TO THE LOCATION AND NUMBER OF
 CHANGES, SEE THE CONTRACT EXHIBIT.

MATERIAL SPECIFICATIONS	
PAVEMENT MARKERS (REFLECTORIZED)	DMS-4000
EPOXY AND ADHESIVES	DMS-6100
STAINPROOF ADHESIVE FOR PAVEMENT MARKERS	DMS-6120
TRAFFIC PAINT	DMS-8200
HOT APPLIED THERMOPLASTIC	DMS-8220
PERMANENT PREPARED PAVEMENT MARKINGS	DMS-8240

All pavement marking materials shall meet the required Departmental Material Specifications as specified by the plans.

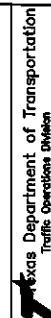

Texas Department of Transportation
 Traffic Operations Division
 TYPICAL STANDARD
 FREEWAY PAVEMENT MARKINGS
 LANE DROP (EXIT ONLY) EXIT RAMPS

FPM(3)-12







DATE	BY	CHKD	IN	DATE	BY	CHKD	IN

21 OF 22


DATE:

FILE:


DISCLAIMER: The use of this standard is governed by the Texas Engineering Practice Act. No warranty or responsibility is made by the TxDOT for any purpose whatsoever. TxDOT assumes no responsibility for the use of this standard in any other manner or for any results or damages resulting from its use.

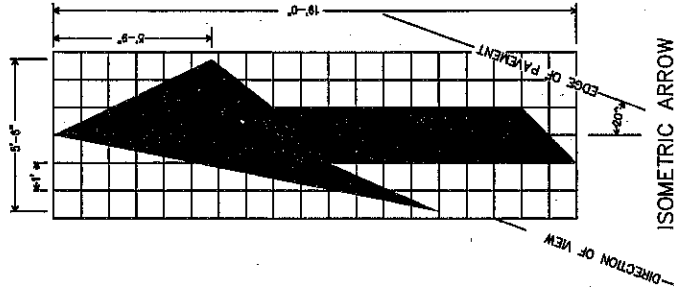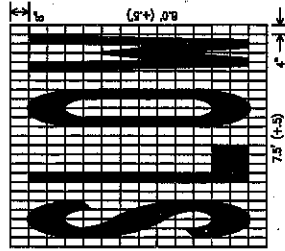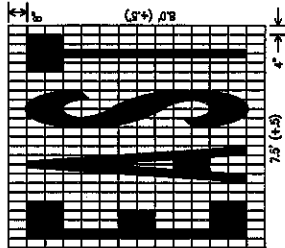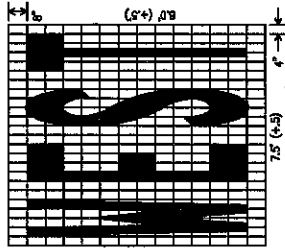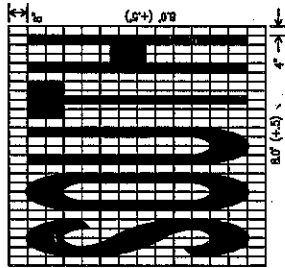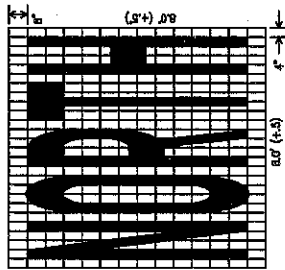


ISOMETRIC ARROW
12 INCH GRID
AREA = 42 SQ. FT.
RIGHT LANE DROP ARROW
(FOR LEFT LANE, USE MIRROR IMAGE)

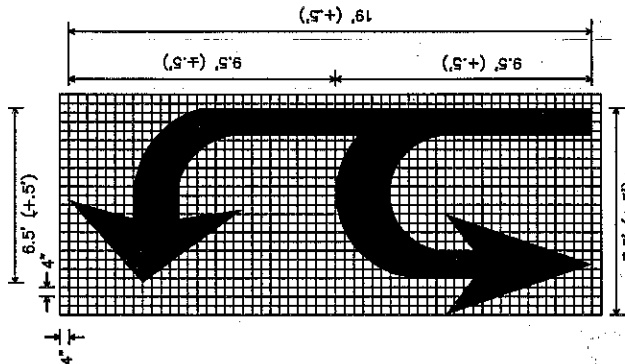

U-L ARROW

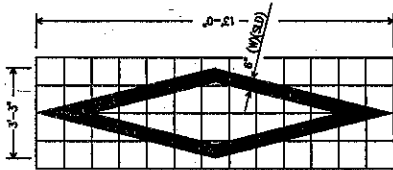

DIAMOND SYMBOL

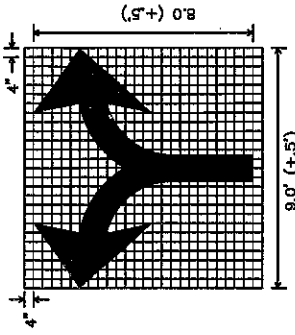

SCALE 1" = 1'

Texas Department of Transportation
Houston District

PAVEMENT MARKINGS
(WORDS, ARROWS & SYMBOLS)

