



Fort Bend County Engineering  
FORT BEND COUNTY, TEXAS

Richard W. Stolleis, P.E.  
County Engineer

July 31, 2017

Commissioner W. A. "Andy" Meyers  
Fort Bend County Precinct 3  
22333 Grand Corner Drive  
Katy, Texas 77494

**RE: Lakes of Bella Terra Section 28 - Traffic Control Plan**

Dear Commissioner:

Fort Bend County Engineering has completed and recommends approval of the traffic control plan for the above referenced subdivision. The public hearing date for acceptance of the plan is being scheduled.

A copy of the traffic control plan is attached for your review. If you should have any questions, please give me a call.

Sincerely,


Chris Debaillon, PE, PTOE  
Assistant County Engineer – Traffic

CD/mjs

cc: Judge Robert E. Hebert, County Judge  
Marc Grant - FBC Road & Bridge  
Brian Fields - Signage Department  
File



1093

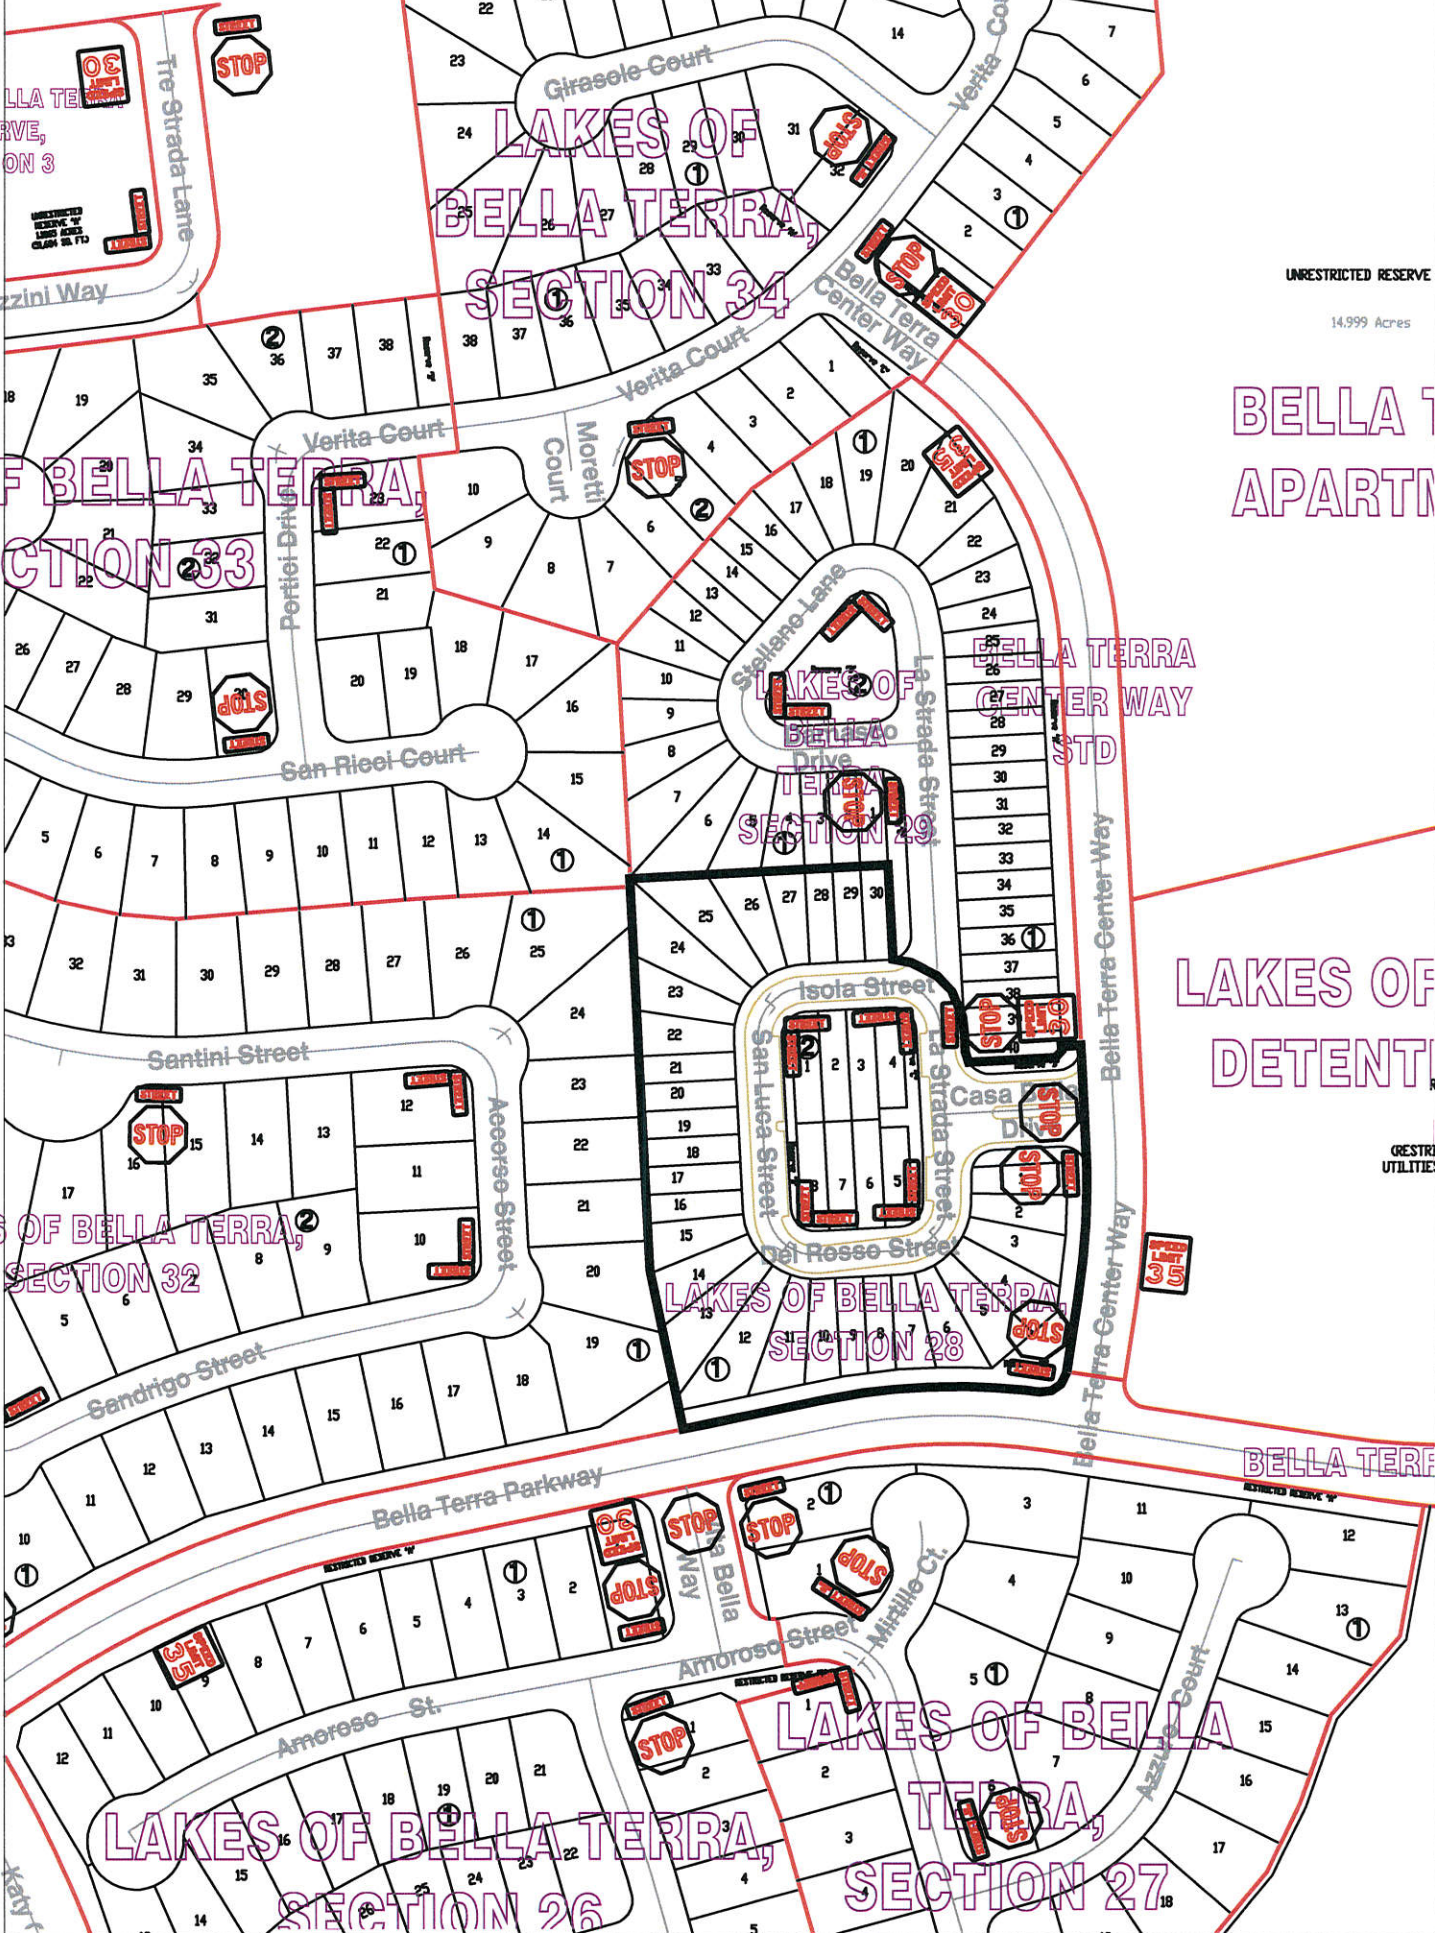

UNRESTRICTED RESERVE

14,999 Acres

BELLA T  
APARTM

BELLA TERRA  
CENTER WAY  
STD

LAKES OF  
DETENTI

RESTRI  
UTILITIES

BELLA TERE

**Note:**

The purpose of this traffic control plan is to establish traffic control for Lakes of Bella Terra, Section 28.

Drawn By: L. Brdecka  
 Date: 7-31-17  
 Approved By: Chris Deballion, PE PTOE  
 Date: 7/31/17  
 Scale  
 1" = 200'-0"

Lakes of Bella Terra,  
 Section 28  
 Control Map and  
 Traffic Sign Layout

Fort Bend County Engineering Dept.  
 301 Jackson Street  
 Richmond, Texas 77469