



Fort Bend County Engineering
FORT BEND COUNTY, TEXAS

Richard W. Stolleis, P.E.
County Engineer

August 14, 2017

Commissioner Vincent M. Morales Jr.
Fort Bend County Precinct 1
1517 Eugene Heimann Circle, Suite 300
Richmond, Texas 77469

**RE: Sienna Plantation, Section 21 - Traffic Control Plan
Sienna Plantation, Section 23**

Dear Commissioner:

The Construction Completion letters were issued on August 14, 2017, which started the one year maintenance period. Fort Bend County Engineering has completed and recommends approval of the traffic control plans for the above referenced subdivisions. The public hearing date for acceptance of the plans is being scheduled.

A copy of the traffic control plan are attached for your review. If you should have any questions, please give me a call.


Sincerely,

A handwritten signature in blue ink, appearing to read "Chris Debaillon".

Chris Debaillon, PE, PTOE
Assistant County Engineer – Traffic

CD/cmv

cc: Judge Robert E. Hebert, County Judge
Marc Grant - FBC Road & Bridge
Brian Fields - Signage Department
File

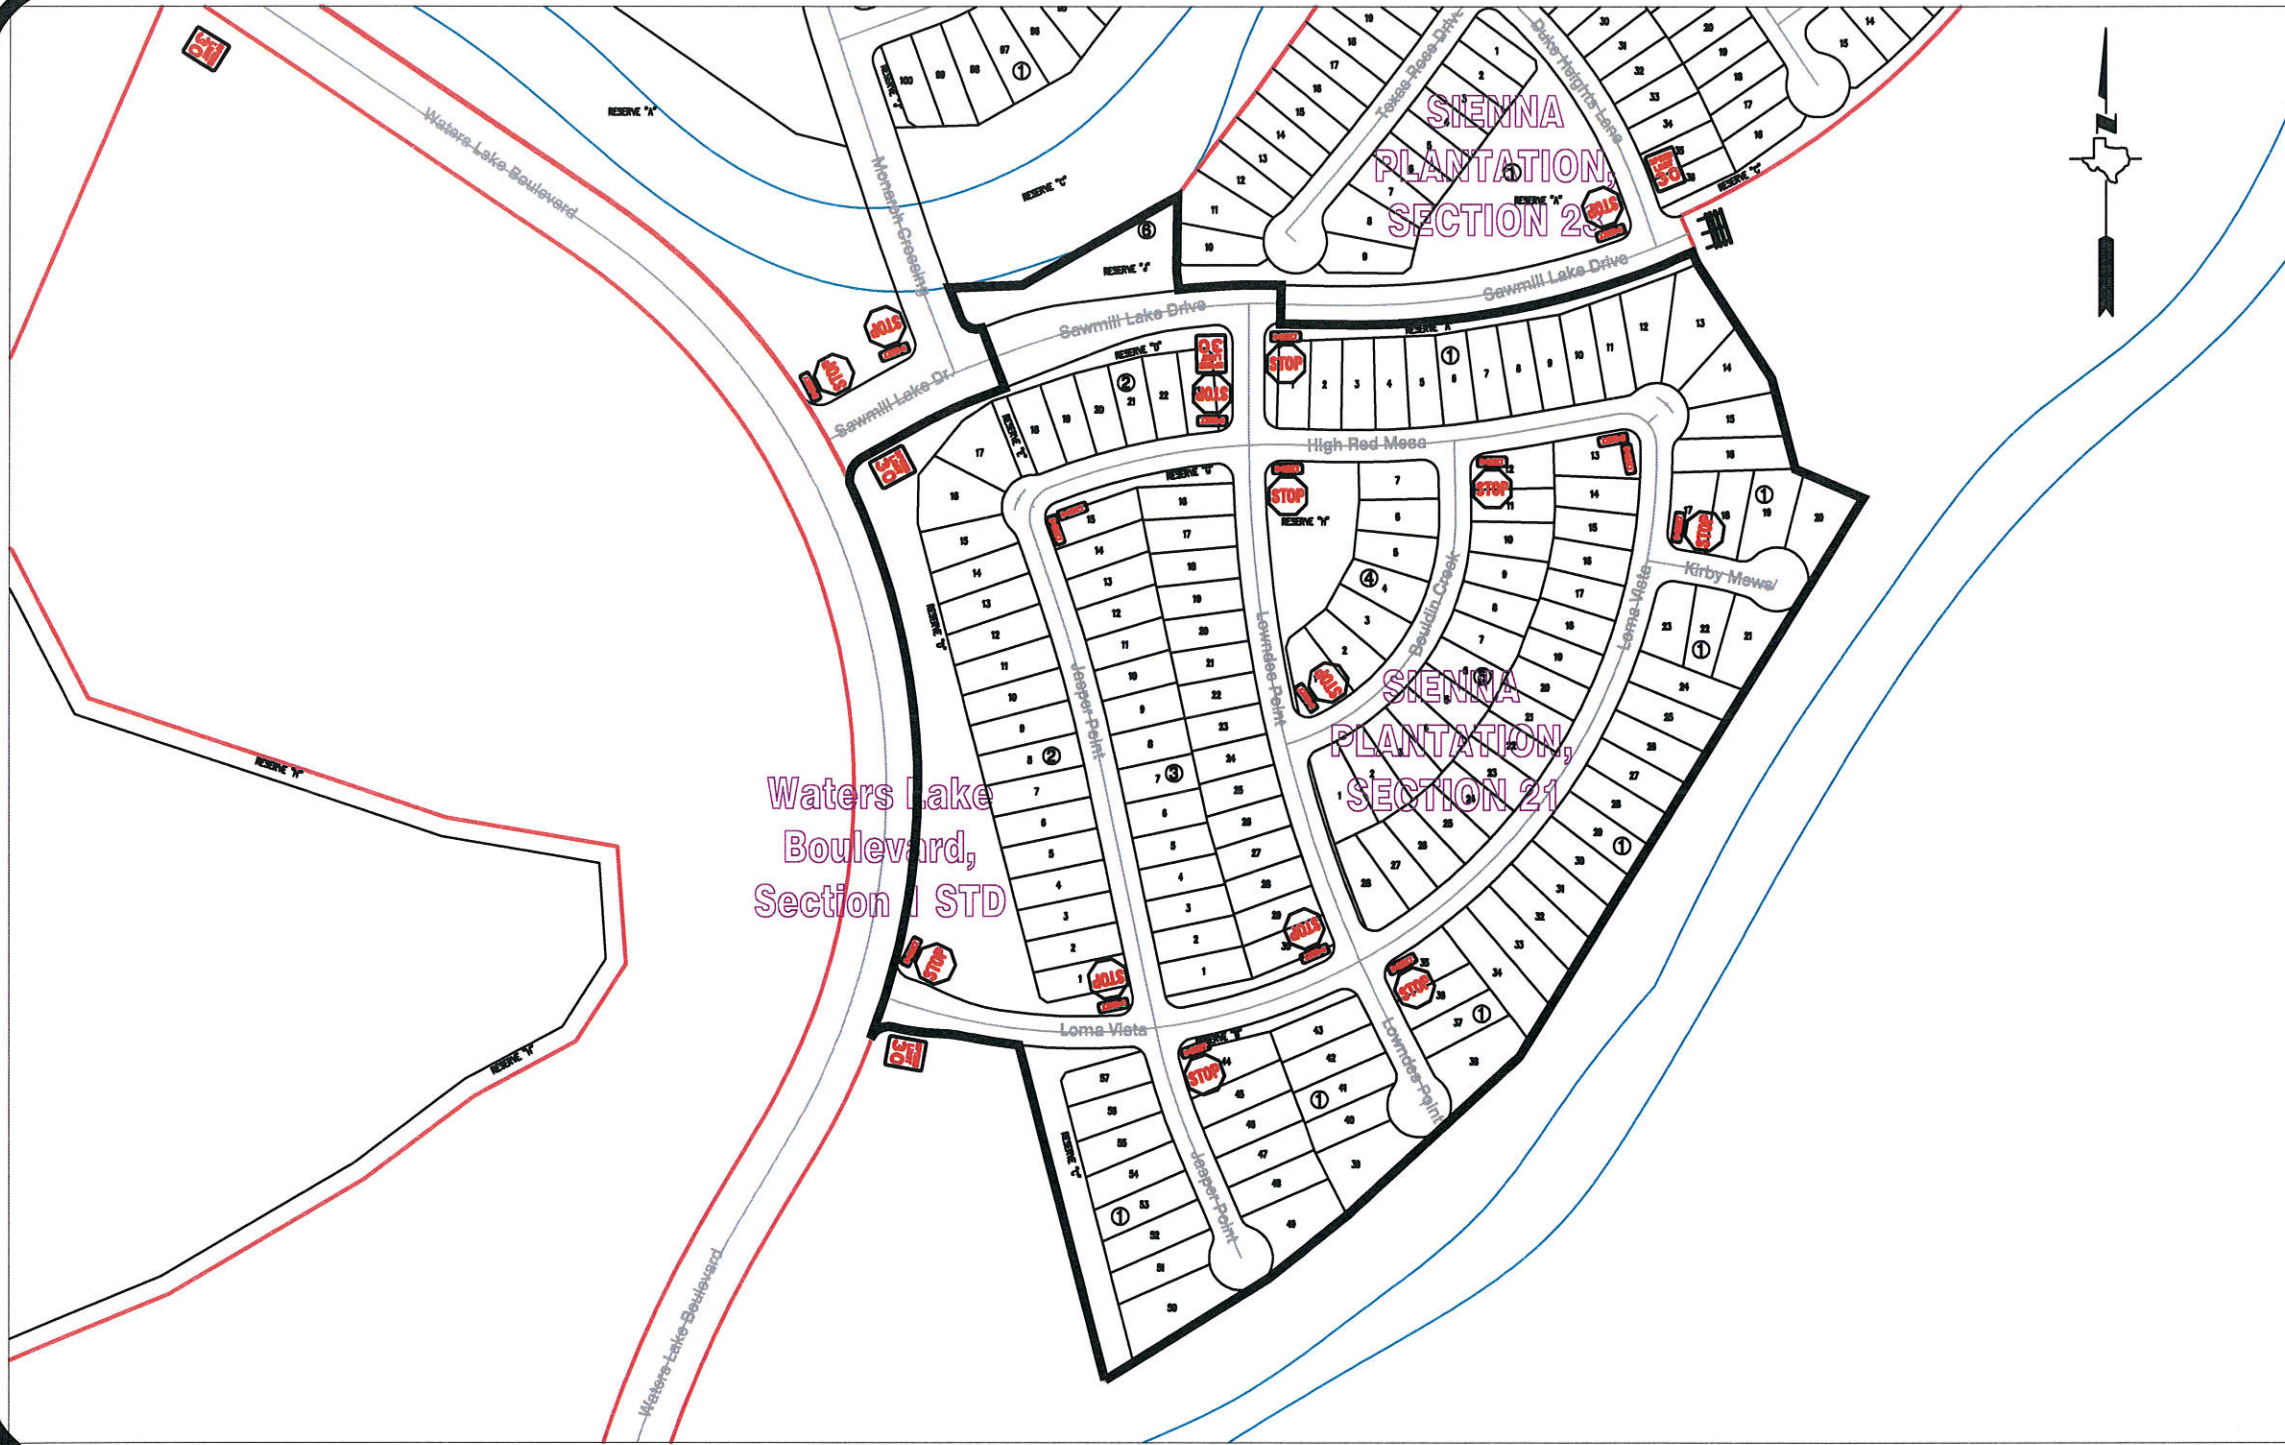

Note:

The purpose of this traffic control plan is to establish traffic control for Sienna Plantation, Section 21.

Drawn By: L. Brdecka

Date: 8-14-17

Approved By: Chris Deballon, PE PTOE

Date: 8/14/17

Scale

1" = 200'-0"

Sienna Plantation,
Section 21


Control Map and

Traffic Sign Layout

Fort Bend County Engineering Dept.

301 Jackson Street

Richmond, Texas 77469

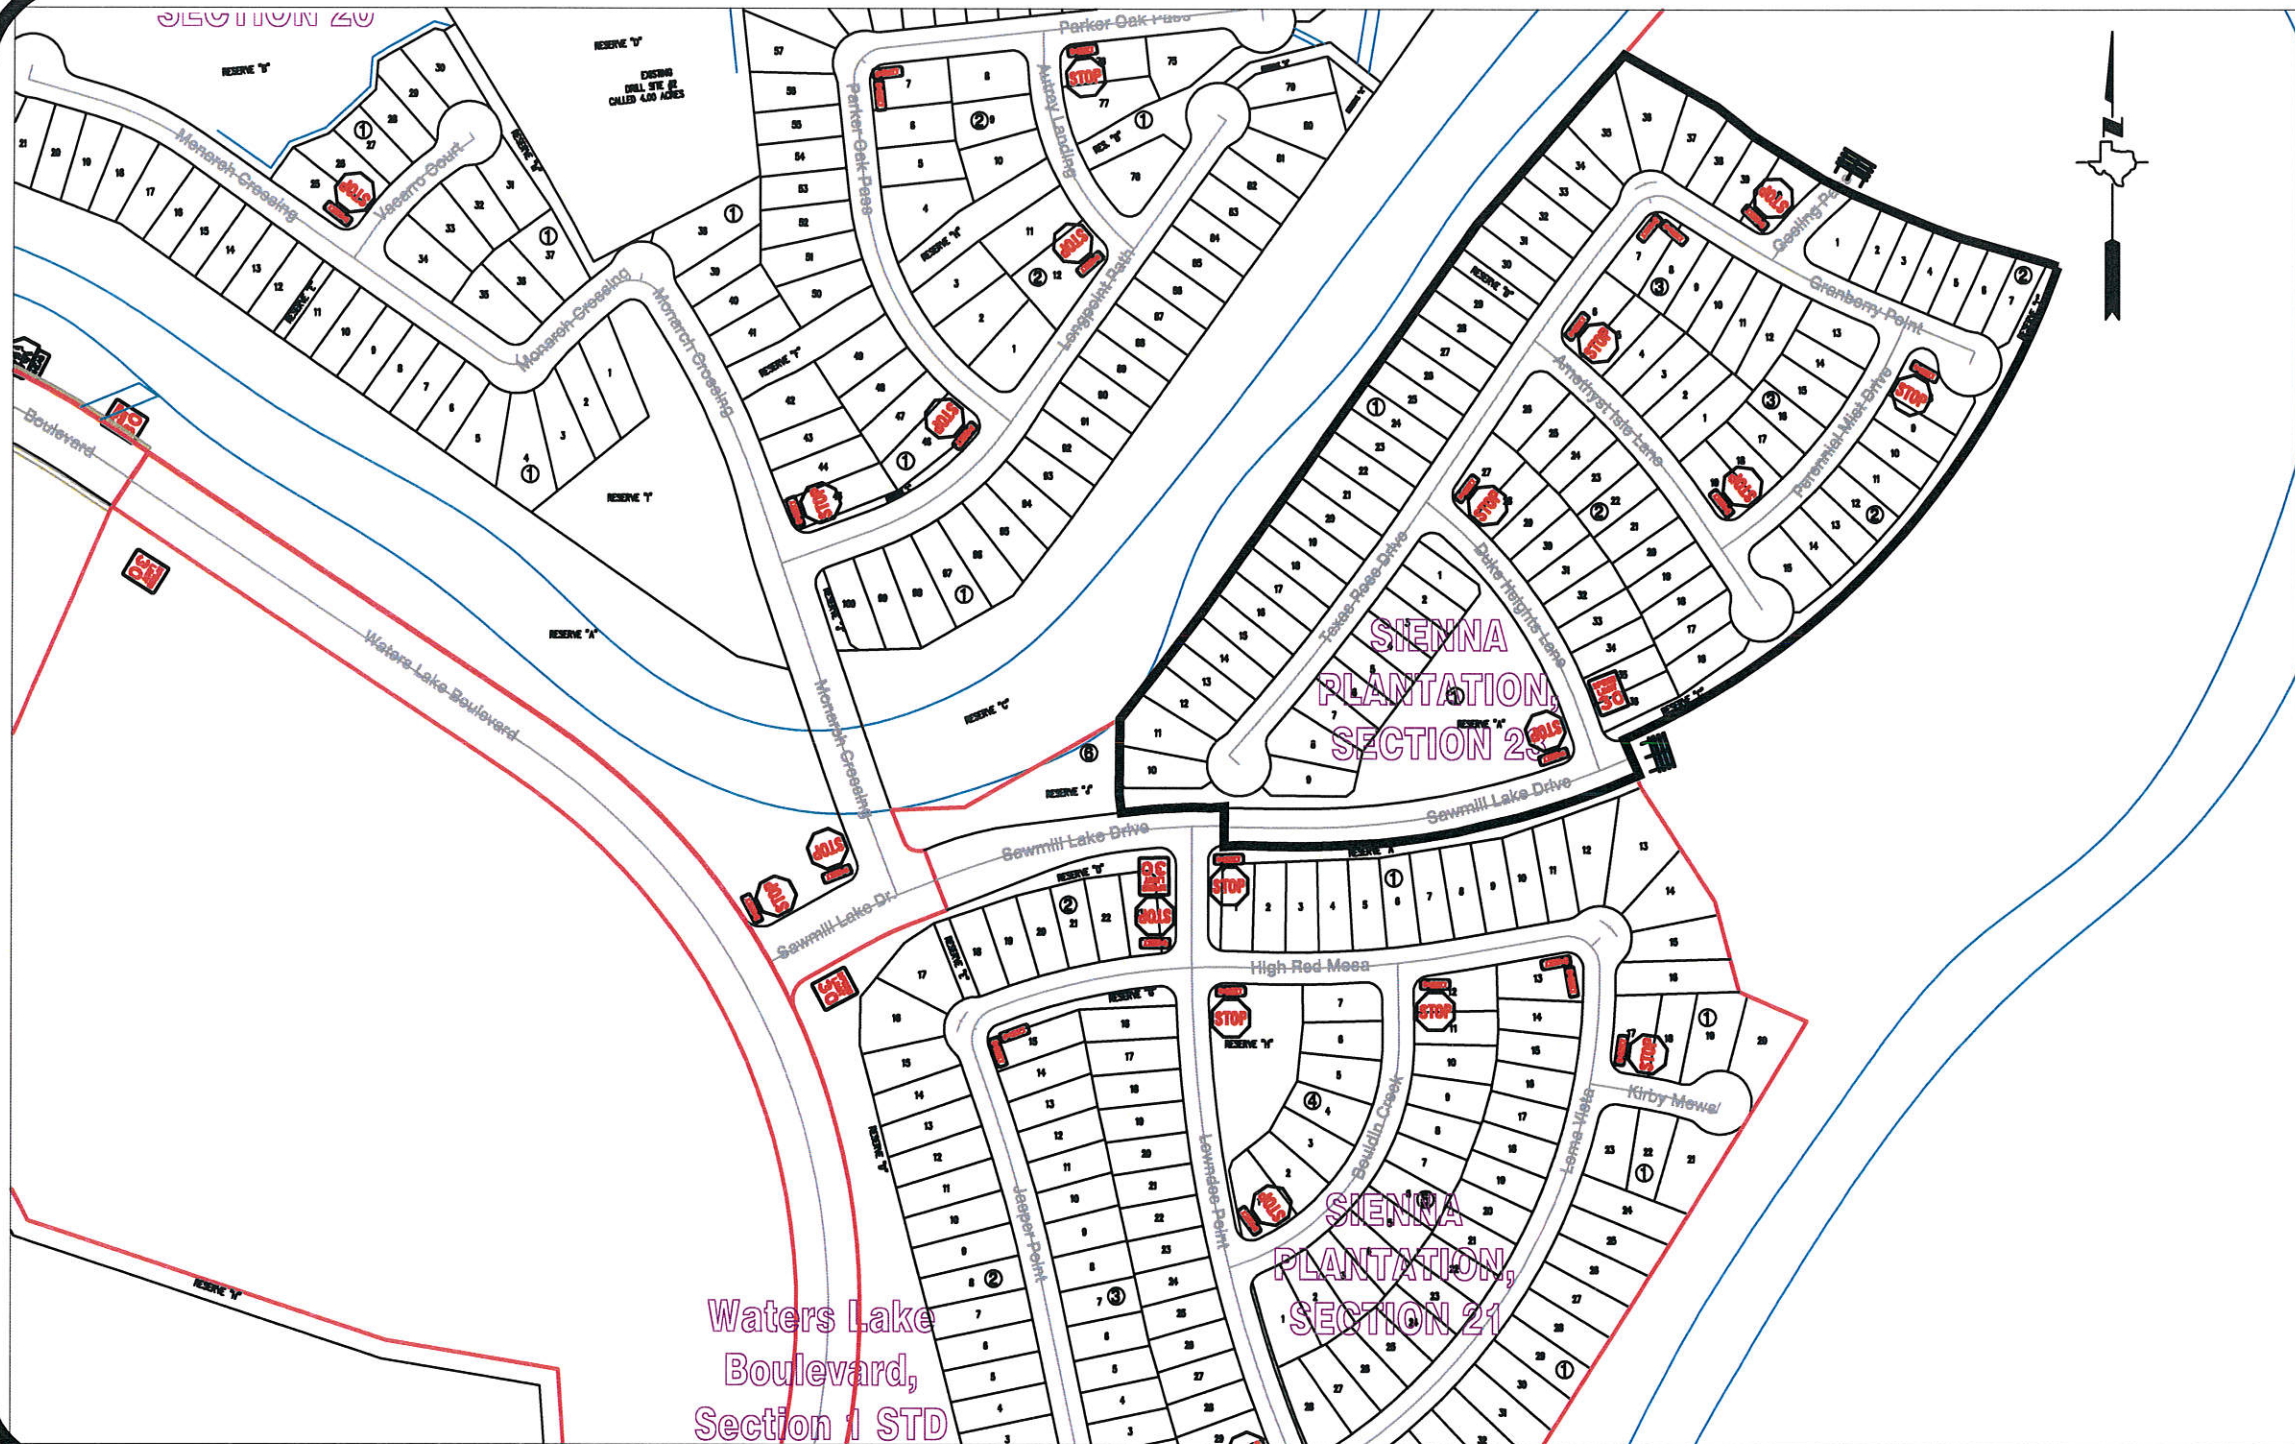

Note:

The purpose of this traffic control plan is to establish traffic control for SiennaPlantation, Section 23.

Drawn By: L. Brdecka

Date: 8-14-17

Approved By: Chris Debaillon, PE PTOE

Date: 9/14/17

Scale

Sienna Plantation,
Section 23

Control Map and

Traffic Sign Layout

Fort Bend County Engineering Dept.

301 Jackson Street
Richmond, Texas 77469