



Fort Bend County Engineering
FORT BEND COUNTY, TEXAS

Richard W. Stolleis, P.E.
County Engineer

September 11, 2017

Commissioner Grady Prestage
Fort Bend County Precinct 2
3030 Texas Parkway, Suite 213
Missouri City, Texas 77459

Commissioner W. A. "Andy" Meyers
Fort Bend County Precinct 3
22333 Grand Corner Drive
Katy, Texas 77494

**RE: Temporary Road Closure – Sugarland-Howell Road (Mobility Project #13211)
from Old Richmond to Bissonnet**

Dear Commissioners:

We are requesting temporary road closure of Sugarland-Howell Road, from Old Richmond to Bissonnet, to be modified to one-lane southbound, pursuant to Section 251.011 of the Texas Transportation Code. The request for temporary road closure dates are October 9, 2017 thru October 10, 2018.

The request will be placed on the Commissioners Court agenda for September 26, 2017. The detour and traffic control plan is attached. Advance warning signage will be posted prior to the road closure.

Should you have any questions please do not hesitate to call me at 281-633-7508.


Sincerely,

J. Stacy Slawinski, P.E.
Assistant County Engineer - Projects

Attachment: Detour map

cc: Mr. Armando Aranda, Aranda Brothers Const arandabrothersconstruction@yahoo.com
Mr. Wesley Crawford, FBC Engineering
Mr. Brian Fields, FBC Road & Bridge
File

301 Jackson St., Suite 401, Richmond, TX 77469
Phone 281-633-7500

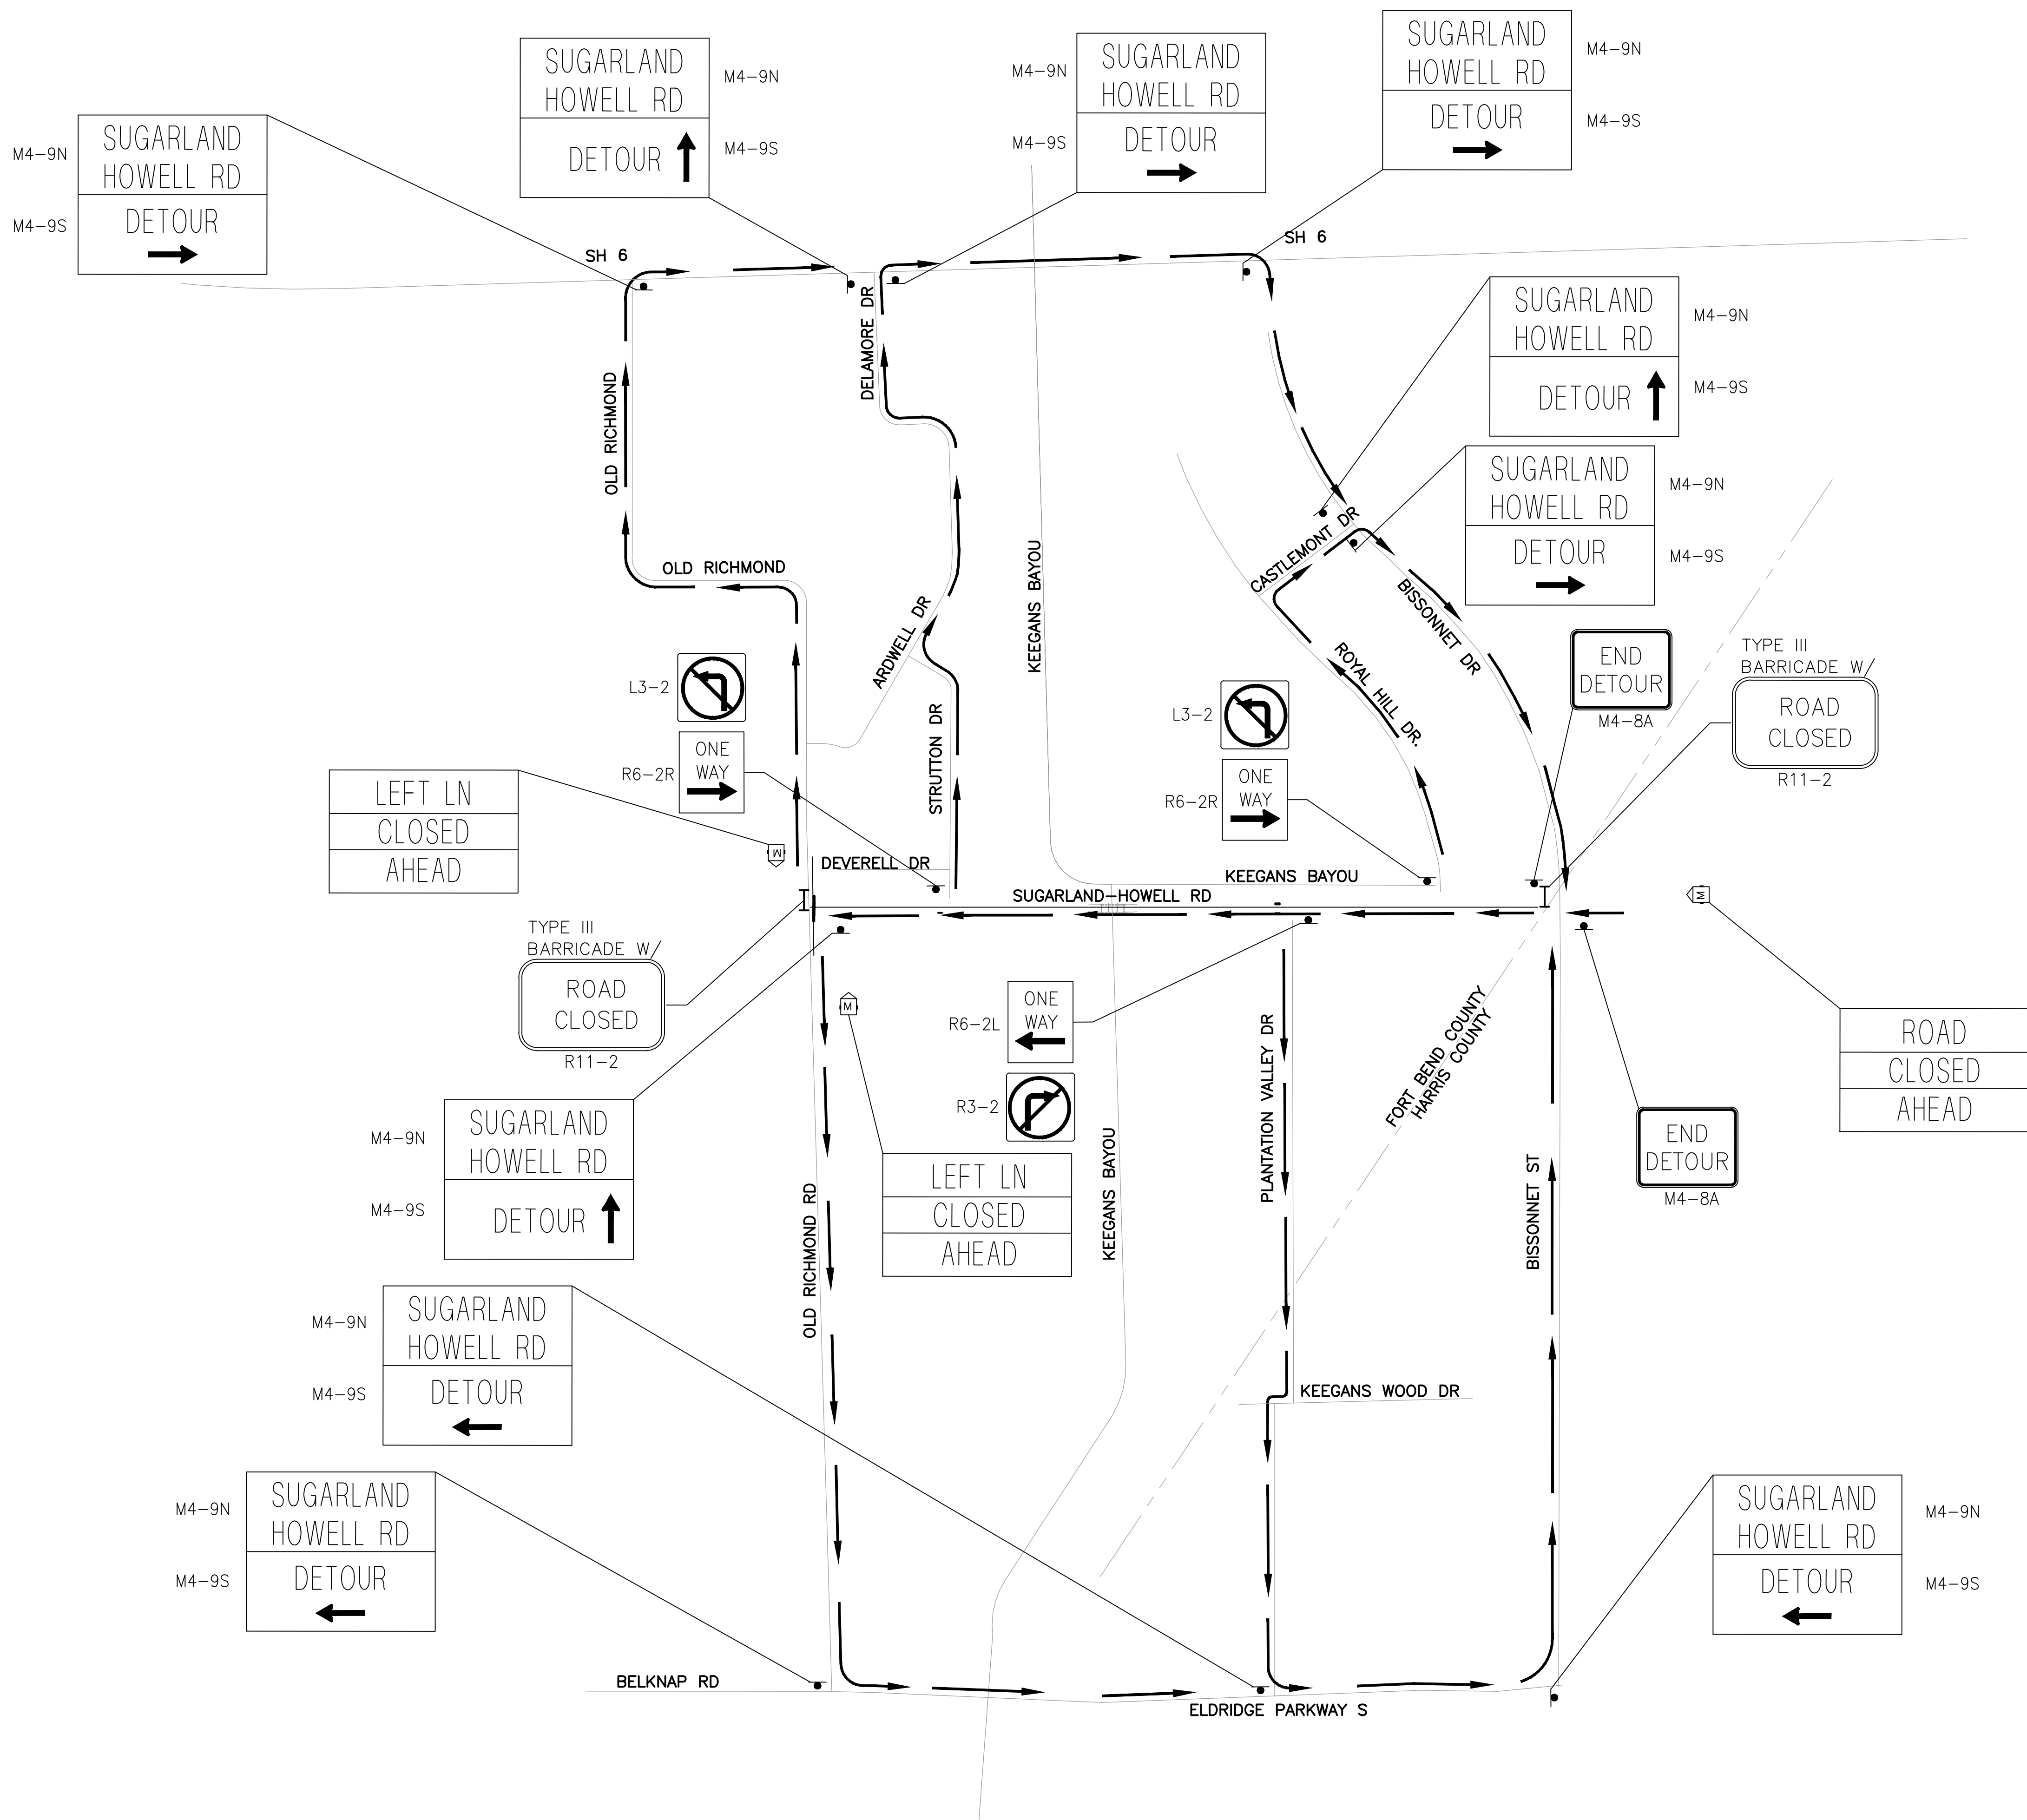

LEGEND
M PORTABLE CHANGEABLE MESSAGE SIGN

NOTE:
SEE GENERAL CONSTRUCTION NOTES FOR ADDITIONAL INFORMATION.

NOTE:
UTILITIES ARE SHOWN IN AN APPROXIMATE LOCATION ONLY. THE CONTRACTOR SHALL DETERMINE THE EXACT LOCATION PRIOR TO COMMENCING WORK.



PREPARED BY:
HRGreen
11011 RICHMOND AVE, SUITE 200
HOUSTON, TX 77042
(713) 965-9896
(713) 965-0044 FAX
HRGreen.com
Firm No. F-11278

FORT BEND COUNTY – ENGINEERING DEPARTMENT

**SUGARLAND-HOWELL ROAD
NORTHBOUND CLOSURE
DETOUR PLAN PHASE 2
& PHASE 3**

BAR IS ONE INCH ON OFFICIAL DRAWINGS
0 1" IF NOT ONE INCH, ADJUST SCALE ACCORDINGLY
DRAWN BY: F.O.
CHECKED BY: J.O.

JOB NO. 85140001
FILE: e:\85140001 - sugarland-howell\CAD\Draws\C194 SOUTHBOUND CLOSURE DETOUR PLAN PHASE 1 & PHASE 2.dwg

DATE: FEB 2016
REV.:

SHEET NUMBER
93 OF 130