



Fort Bend County Engineering
FORT BEND COUNTY, TEXAS

Richard W. Stolleis, P.E.
County Engineer

September 25, 2017

Commissioner Vincent M. Morales Jr.
Fort Bend County Precinct 1
1517 Eugene Heimann Circle, Suite 300
Richmond, Texas 77469

RE: Del Webb-Richmond, Section 12-A - Traffic Control Plan
Del Webb-Richmond, Section 12-B
Del Webb-Richmond, Section 13-A
Del Webb-Richmond, Section 13-B
Del Webb-Richmond, Section 16-B

Dear Commissioner:

Fort Bend County Engineering has completed and recommends approval of the traffic control plan for the above referenced subdivision. The public hearing date for acceptance of the plan is being scheduled.

A copy of the traffic control plan is attached for your review. If you should have any questions, please give me a call.

Sincerely,

Chris Debaillon, PE, PTOE
Assistant County Engineer – Traffic

CD/mjs

cc: Judge Robert E. Hebert, County Judge
Marc Grant - FBC Road & Bridge
Brian Fields - Signage Department
File



Note:

The purpose of this traffic control plan is to establish traffic control for Del Webb - Richmond, Section 12A.

Drawn By: L. Brdecka

Date: 9-25-17

Approved By: Chris Deballon, PE PTOE


Date: 9/25/17

Scale

1" = 200'-0"

**Del Webb - Richmond, Section 12A
Control Map and
Traffic Sign Layout**

Fort Bend County Engineering Dept.
301 Jackson Street
Richmond, Texas 77489

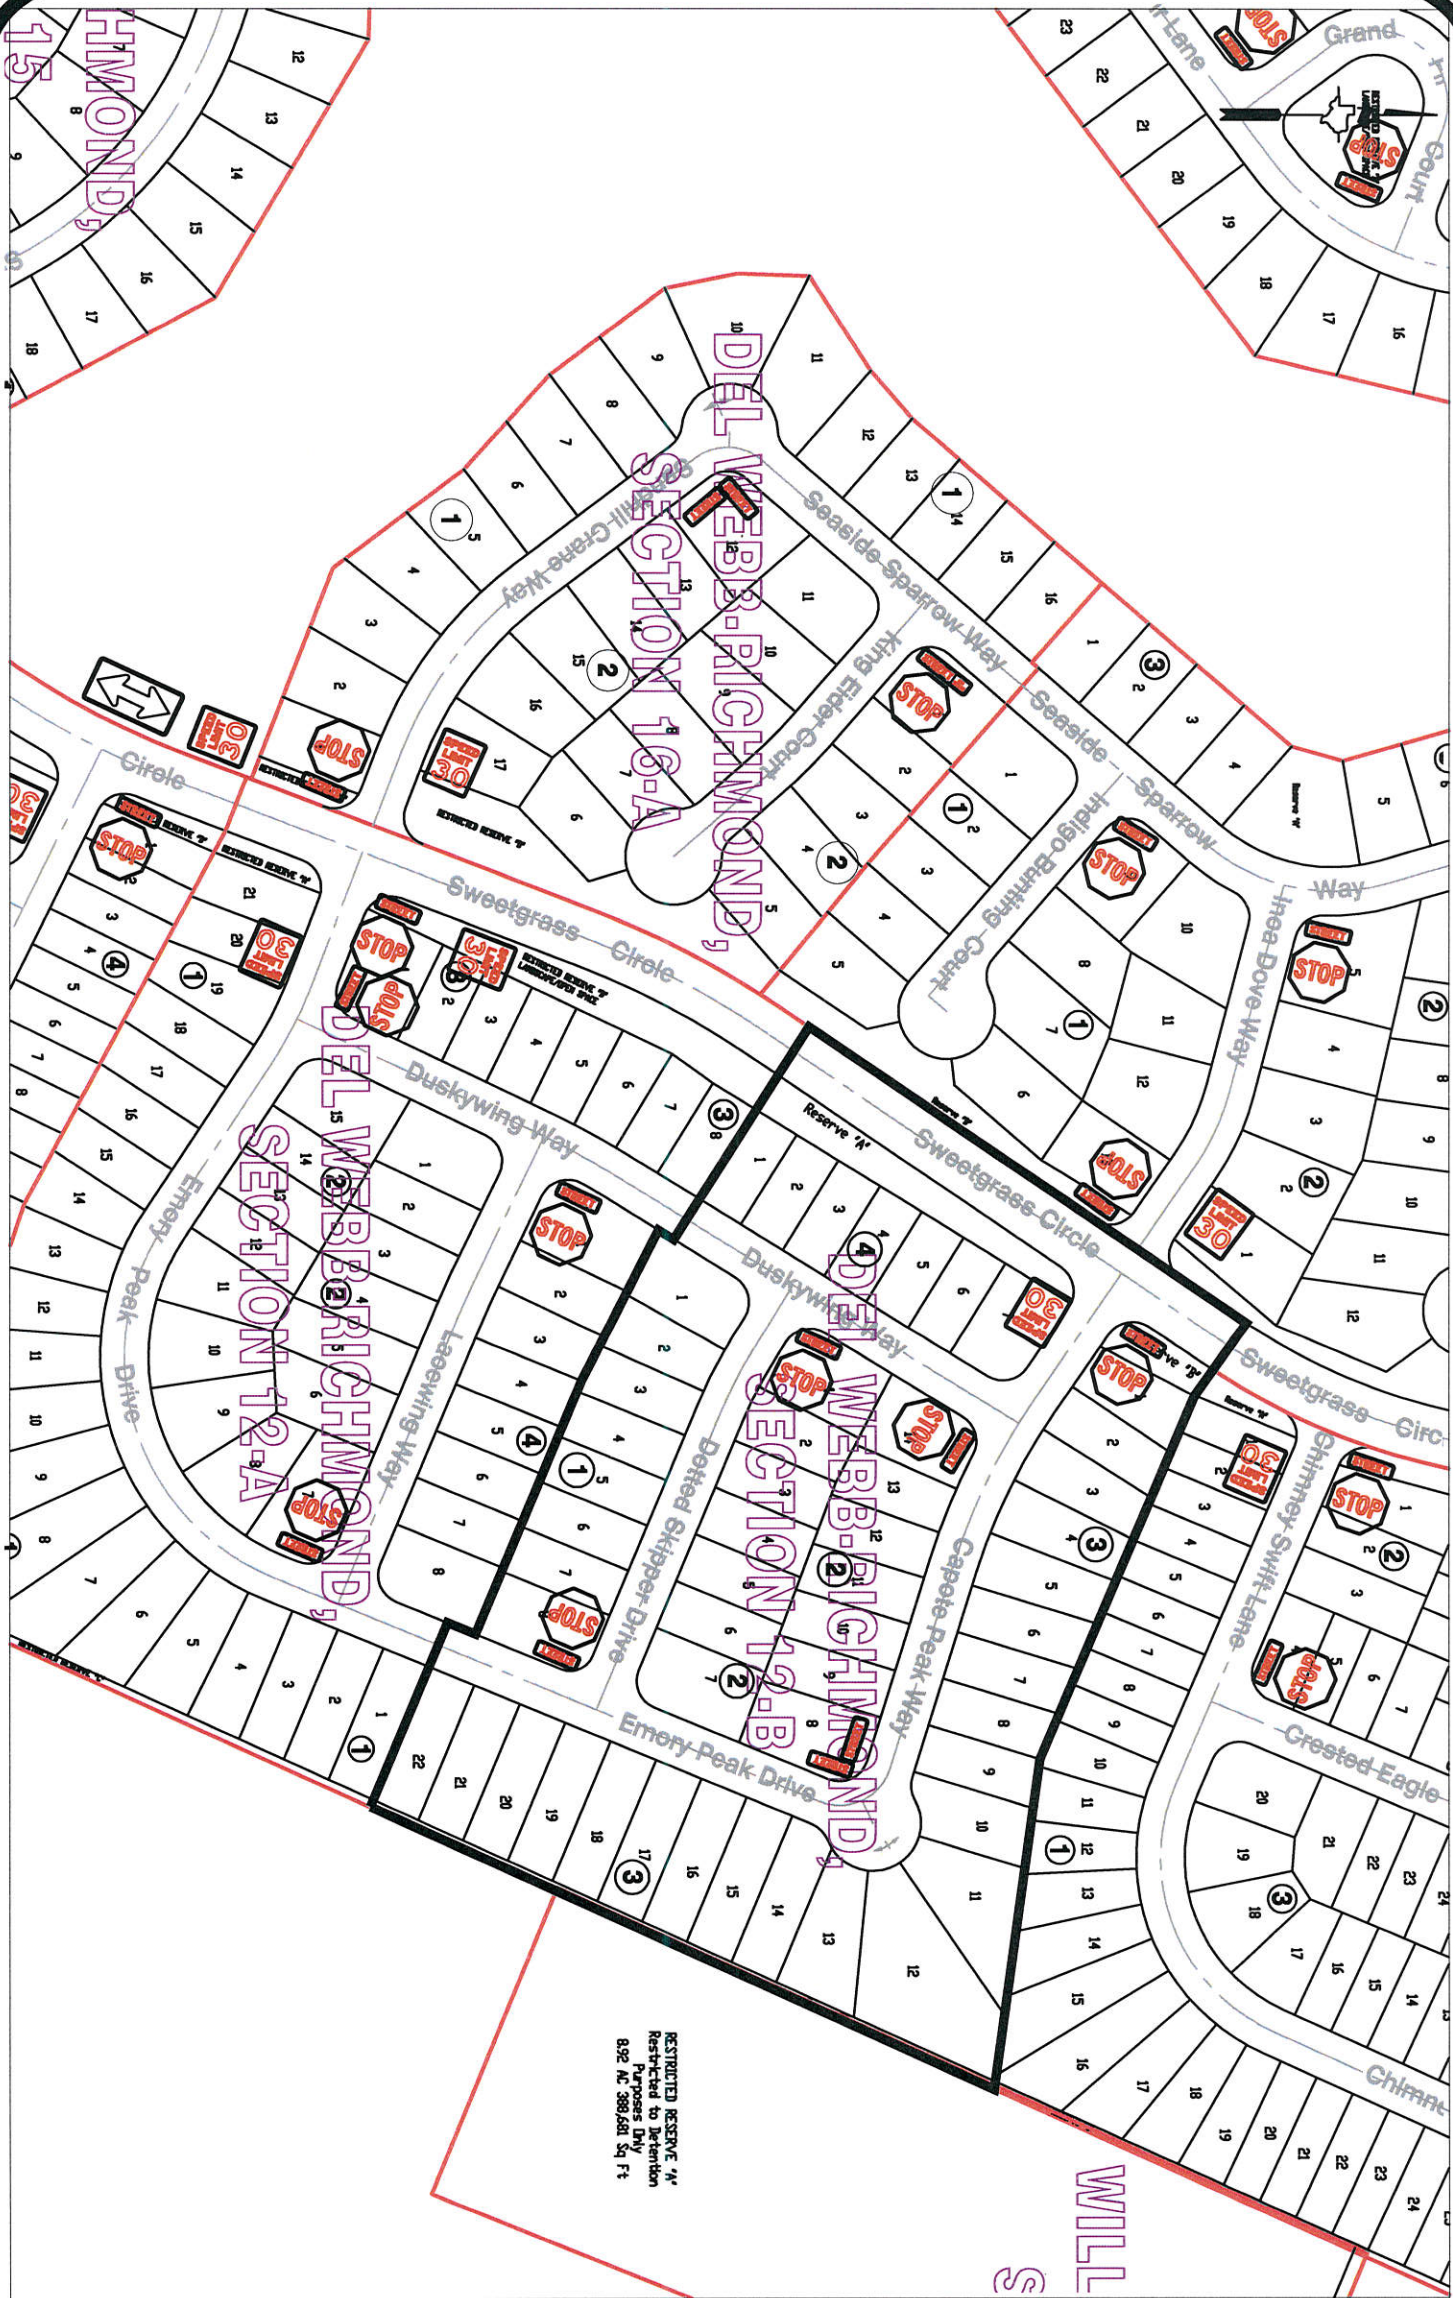

Note:

The purpose of this traffic control plan is to establish traffic control for Del Webb - Richmond, Section 12B.

Drawn By: L. Brdecka

Date: 9-25-17

Approved By: Chris Deballon, PE PTOE


Date: 9/25/17

Scale

1" = 200'-0"

**Del Webb - Richmond, Section 12B
Control Map and
Traffic Sign Layout**

Fort Bend County Engineering Dept.
301 Jackson Street
Richmond, Texas 77469

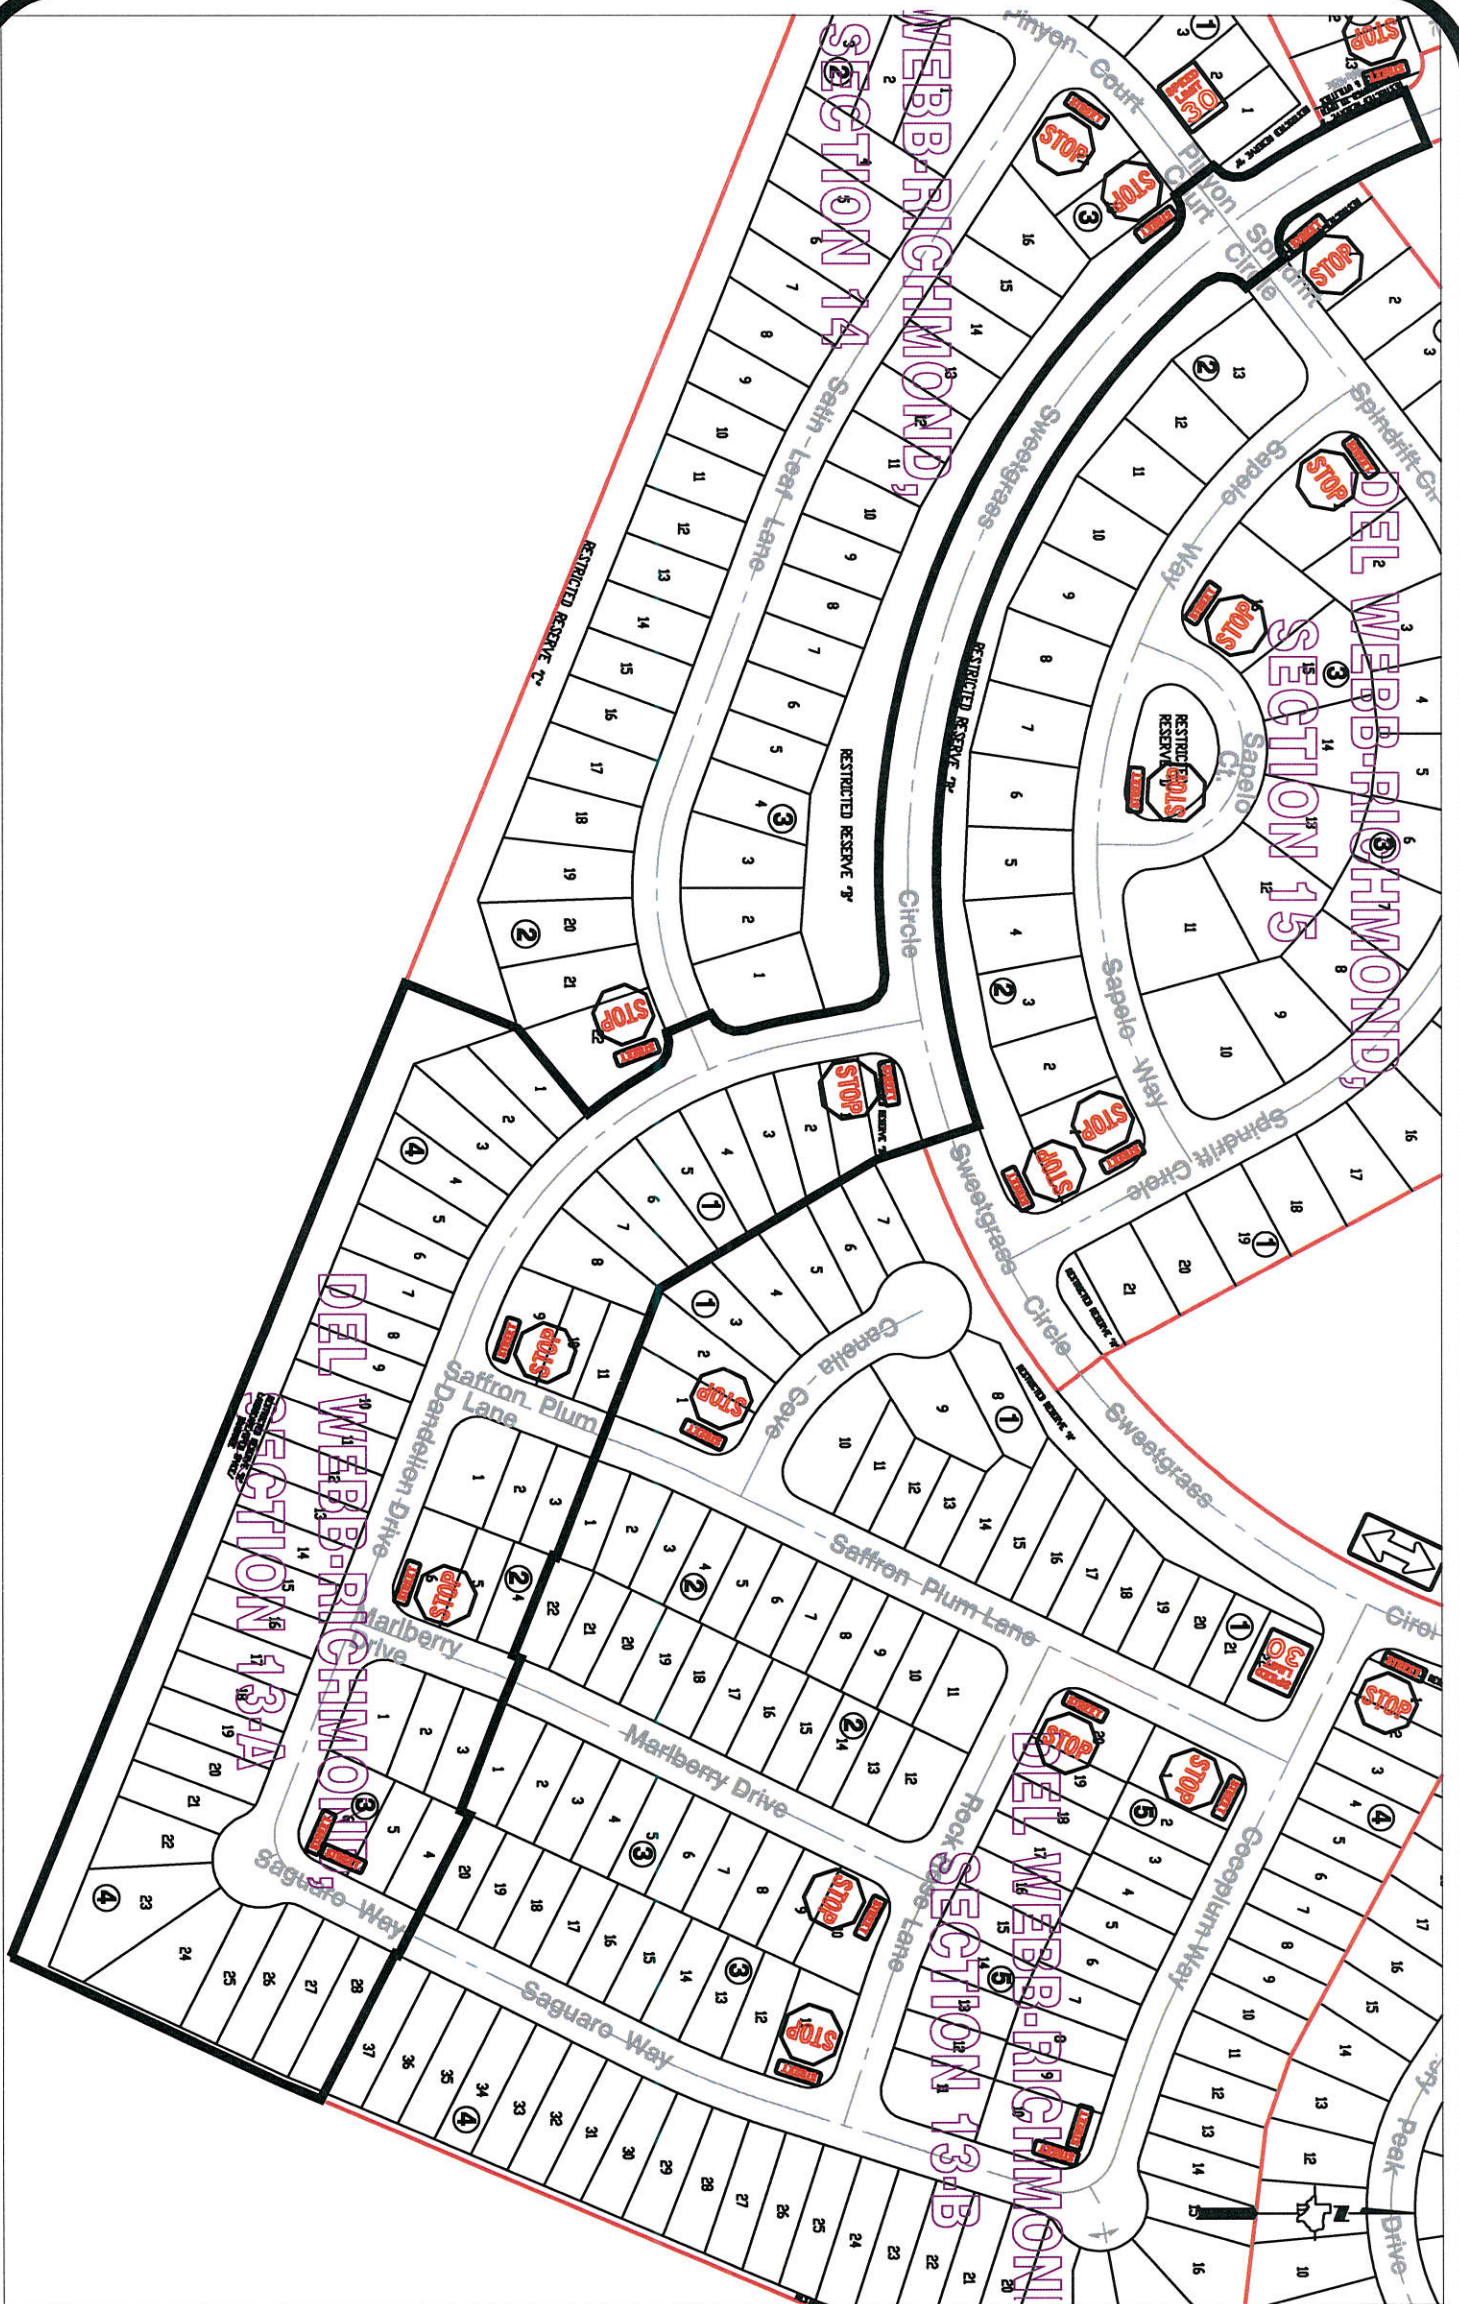

Note:

The purpose of this traffic control plan is to establish traffic control for Del Webb - Richmond, Section 13-A.

Drawn By: L. Brdecka

Date: 9-25-17

Approved By: Chris Deballon, PE PTOE

Date: 9/25/17


Scale

1" = 200'-0"

Del Webb - Richmond, Section 13-A

**Control Map and
Traffic Sign Layout**

Fort Bend County Engineering Dept.
301 Jackson Street
Richmond, Texas 77469

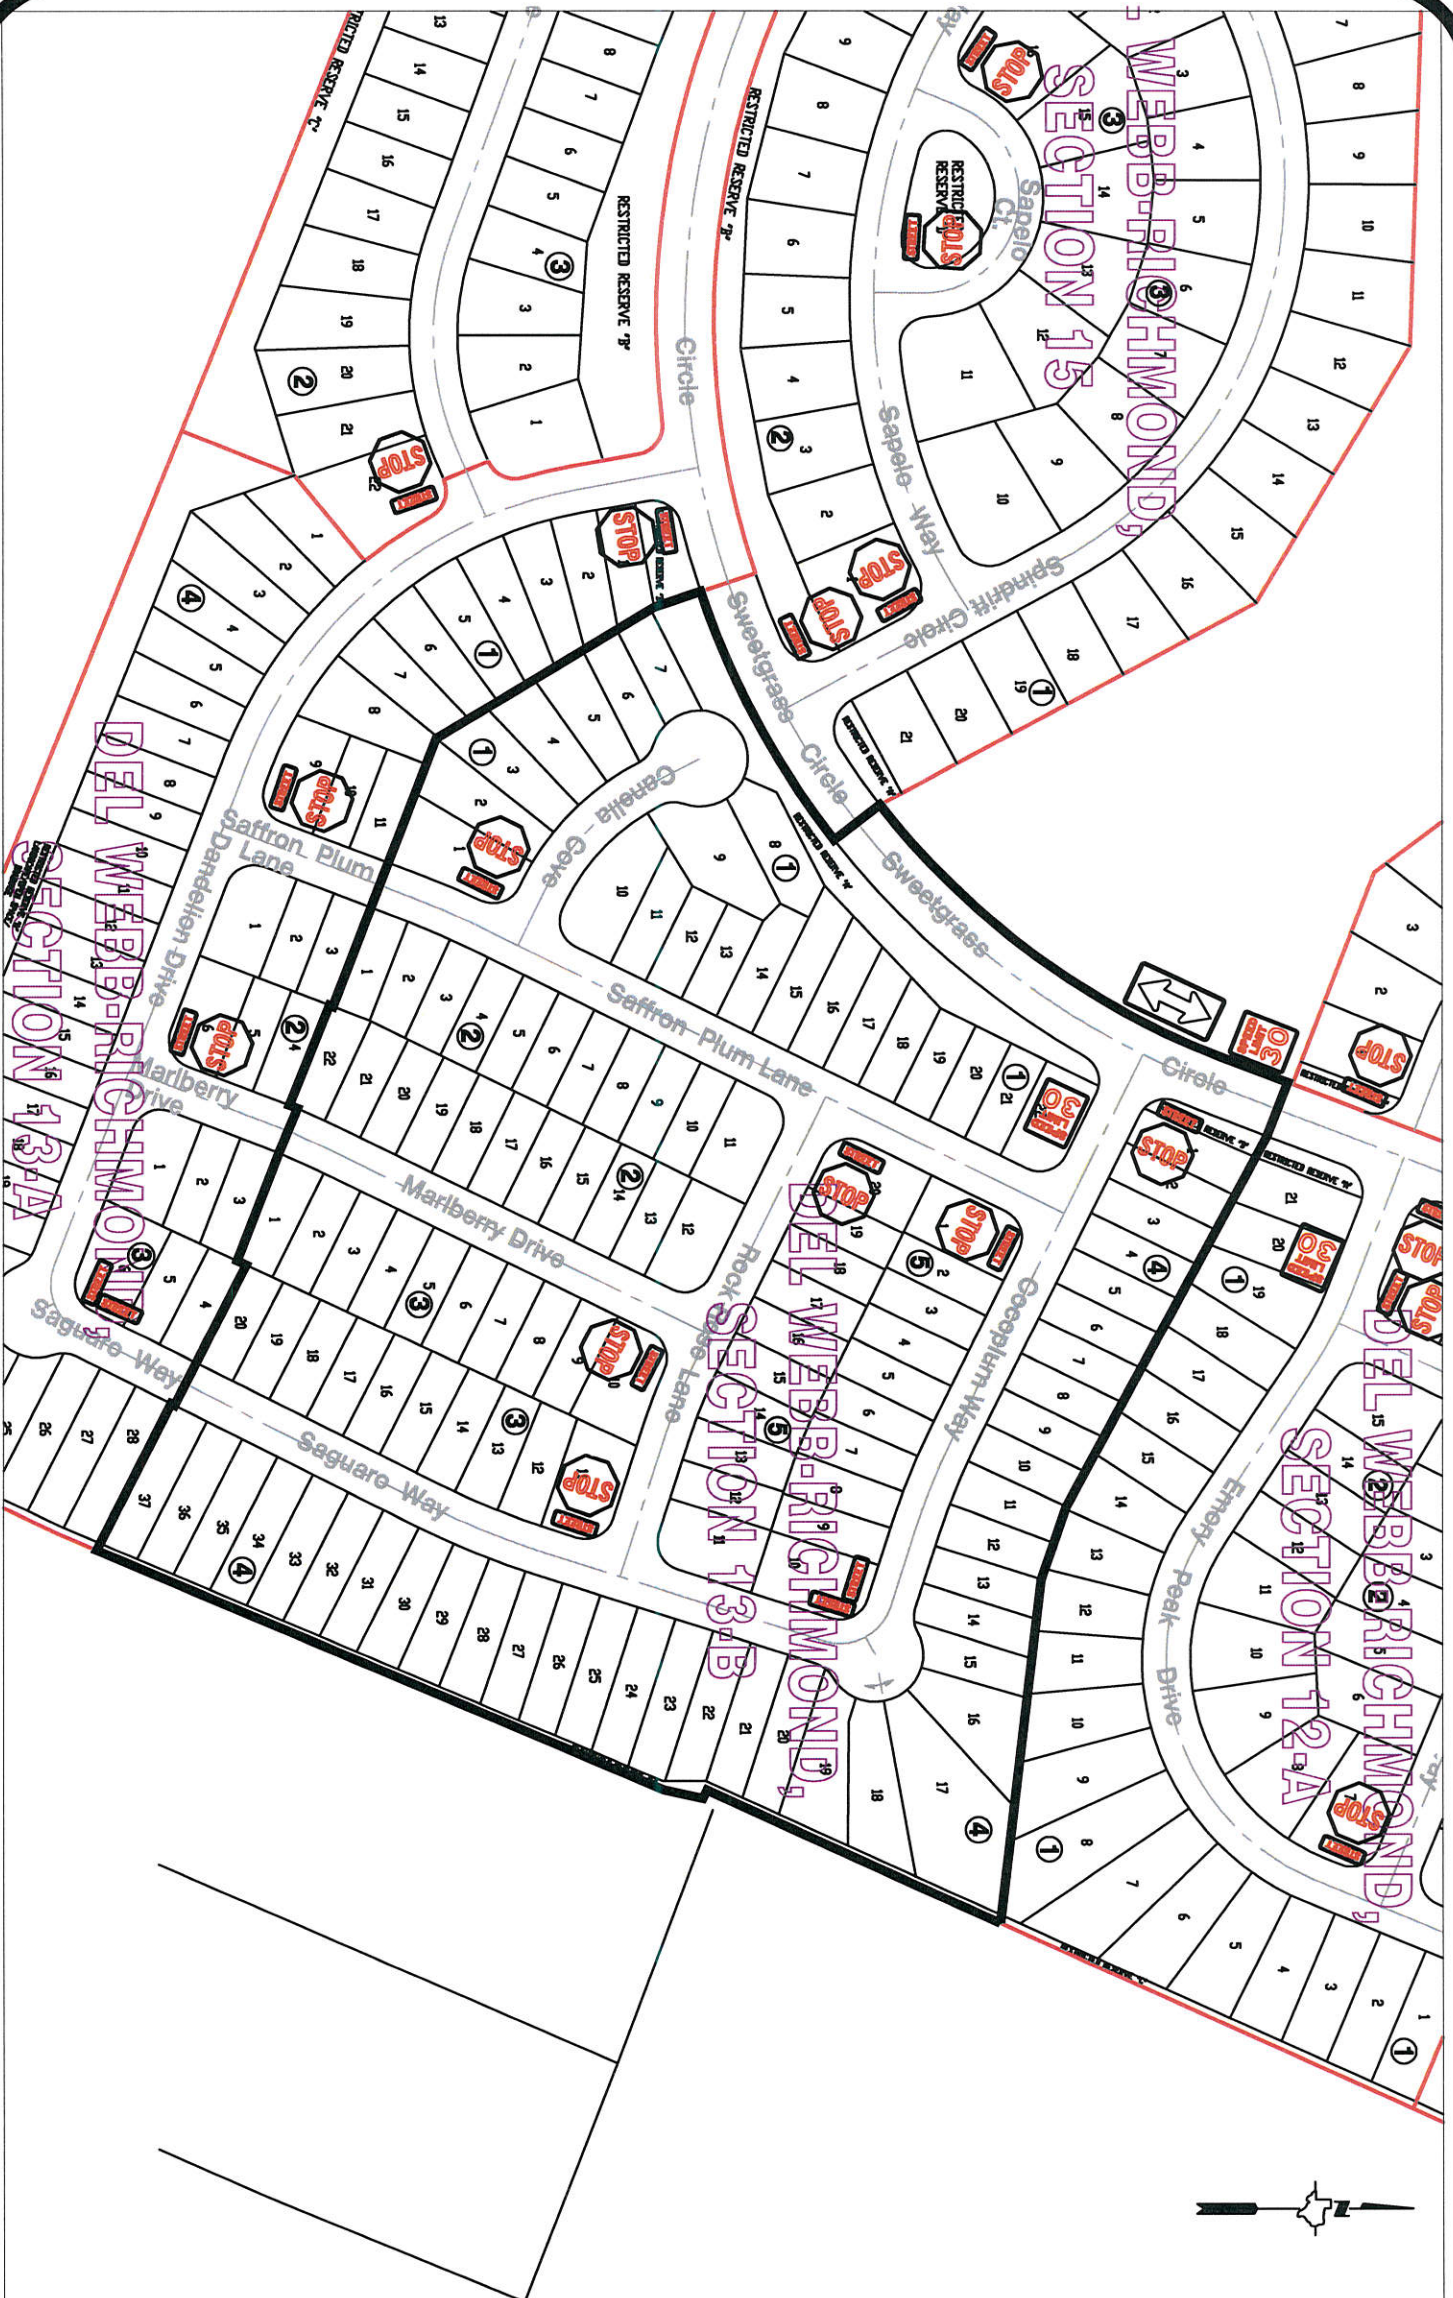

Note:

The purpose of this traffic control plan is to establish traffic control for Del Webb - Richmond, Section 13-B.

Drawn By: L. Brdecka

Date: 9-25-17

Approved By: Chris Deballon, PE PTOE


Date: 9/25/17

Scale

1" = 200'-0"

**Del Webb - Richmond, Section 13-B
Control Map and
Traffic Sign Layout**

Fort Bend County Engineering Dept.
301 Jackson Street
Richmond, Texas 77469

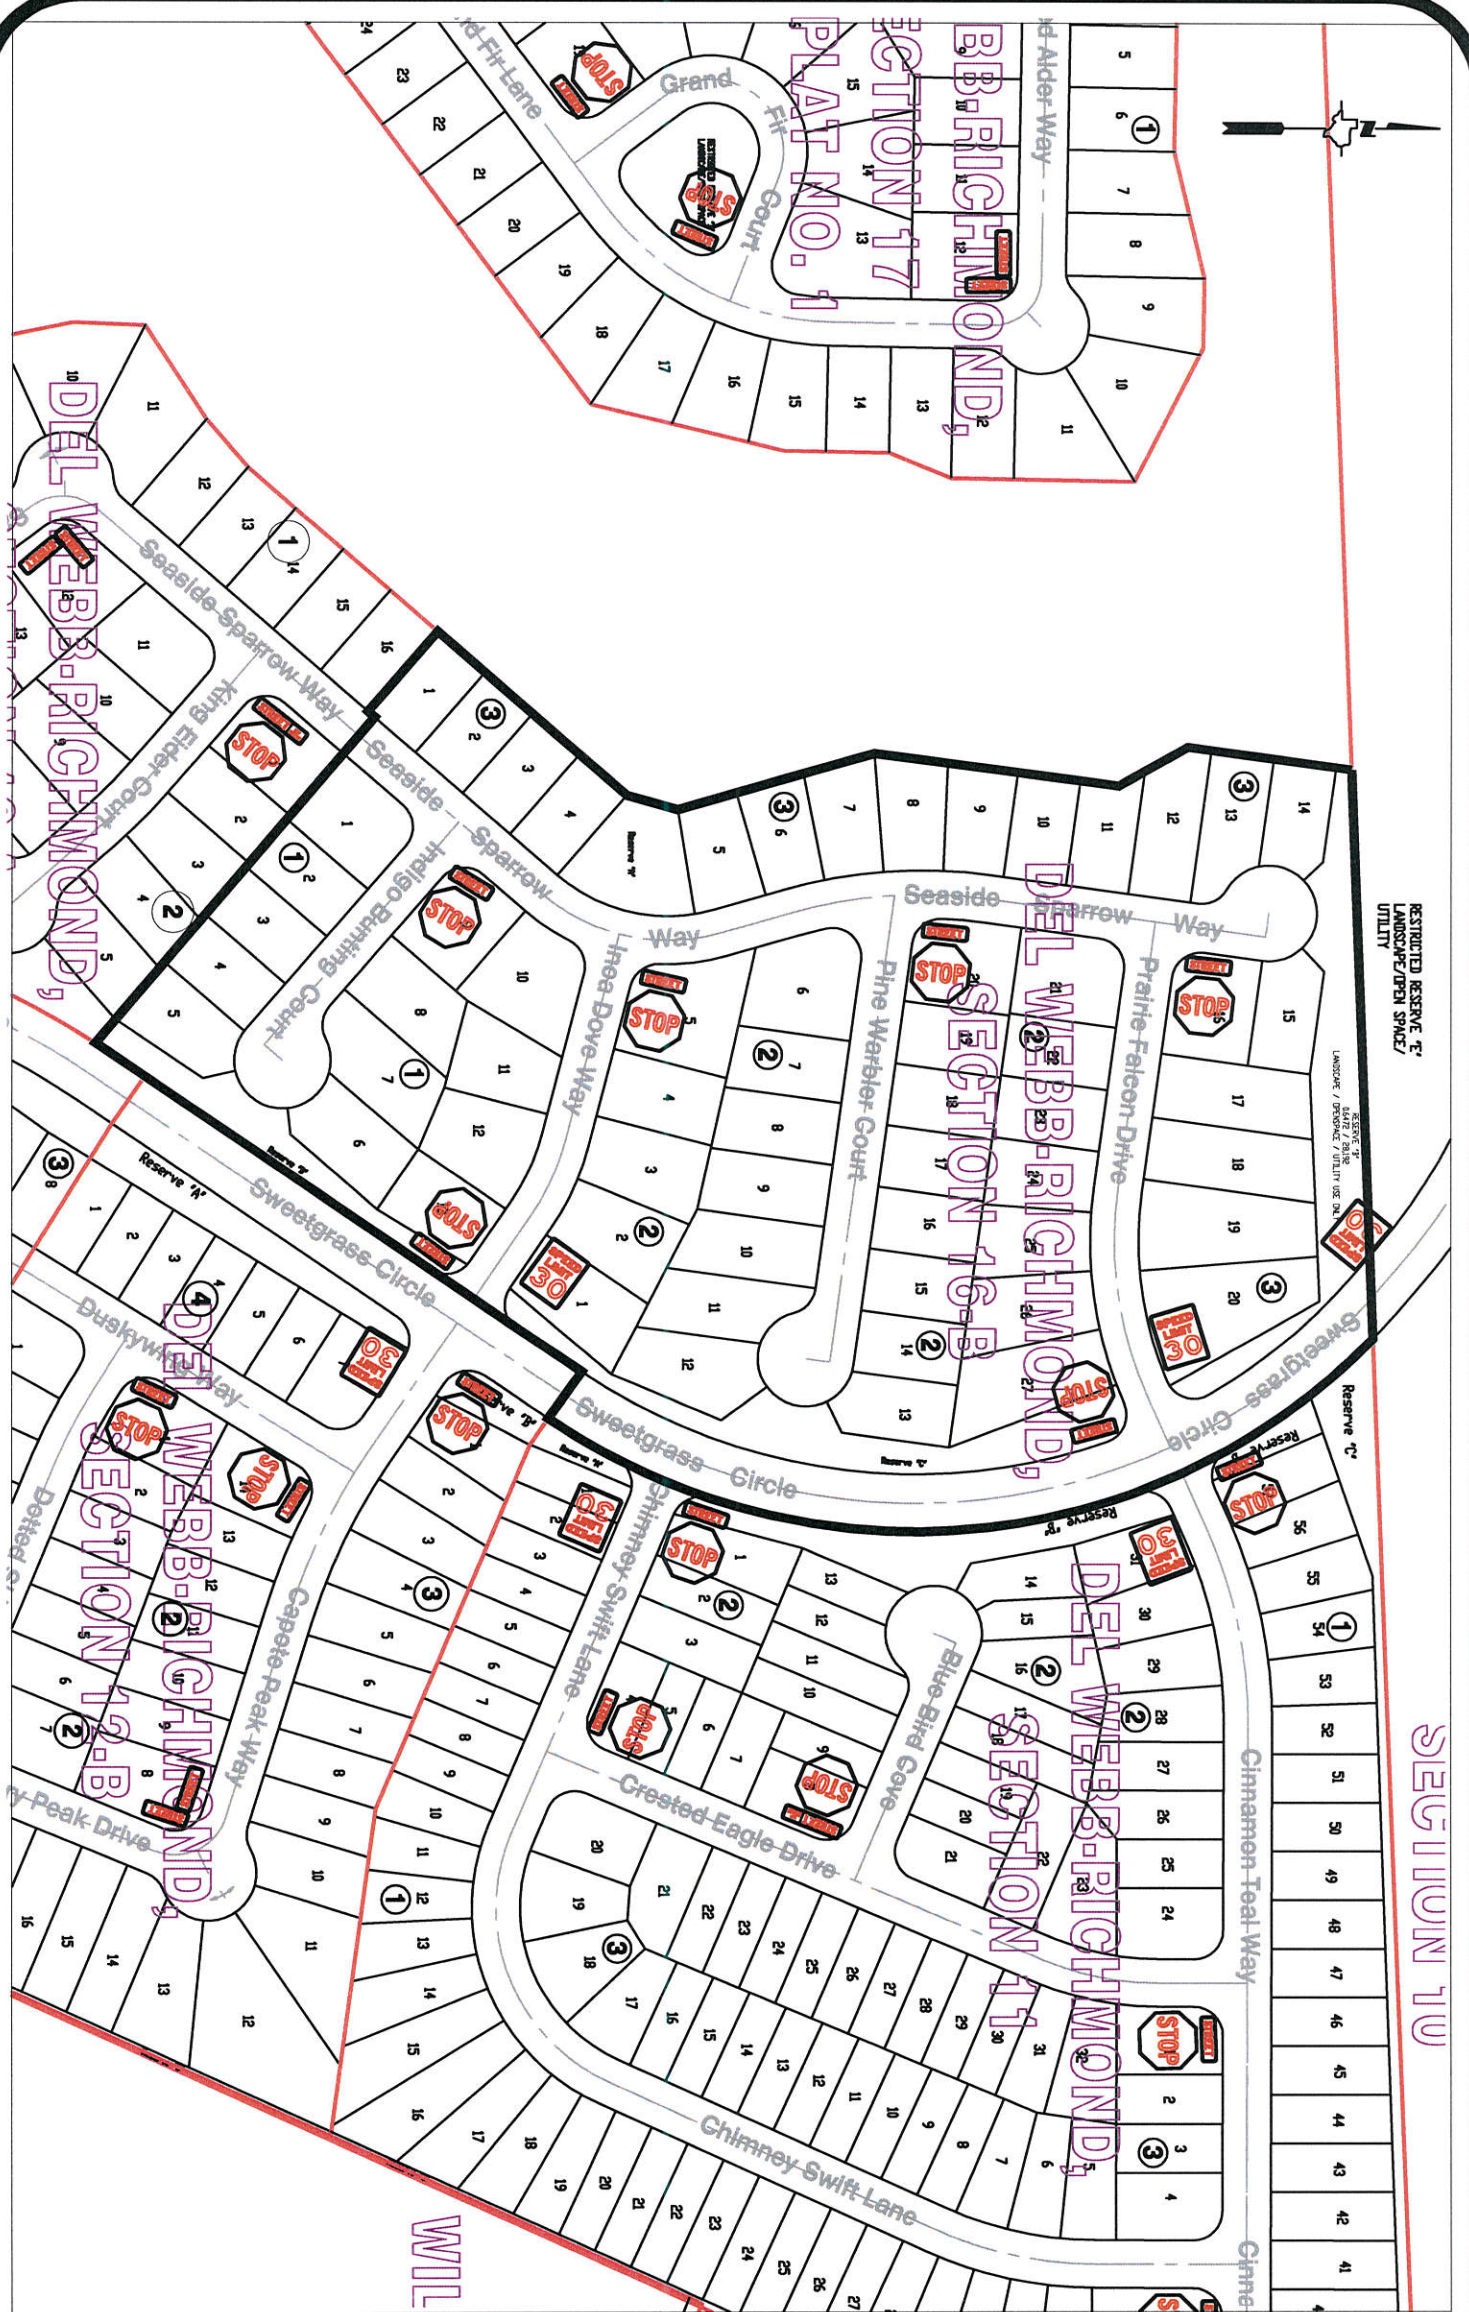

Note:

The purpose of this traffic control plan is to establish traffic control for Del Webb - Richmond, Section 16B.

Drawn By: L. Brdecka
Date: 9-25-17
Approved By: Chris Deballon, PE PTOE
Date: 9/25/17
Scale
1" = 200'-0"

Del Webb - Richmond, Section 16B
Control Map and
Traffic Sign Layout

Fort Bend County Engineering Dept.
301 Jackson Street
Richmond, Texas 77469