



**Fort Bend County Engineering**  
FORT BEND COUNTY, TEXAS

Richard W. Stolleis, P.E.  
County Engineer

October 31, 2017

Commissioner Grady Prestage  
Fort Bend County Precinct 2  
3030 Texas Parkway, Suite 213  
Missouri City, Texas 77459

**RE: Grand Vista, Section 16 - Traffic Control Plan**

Dear Commissioner:

The Construction Completion letter was issued on October 31, 2017, which started the one year maintenance period. Fort Bend County Engineering has completed and recommends approval of the traffic control plan for the above referenced subdivision. The public hearing date for acceptance of the plan is being scheduled.

A copy of the traffic control plan is attached for your review. If you should have any questions, please give me a call.


Sincerely,

A handwritten signature in blue ink, appearing to read "Chris Debaillon".

Chris Debaillon, PE, PTOE  
Assistant County Engineer – Traffic

CD/cmv

cc: Judge Robert E. Hebert, County Judge  
Marc Grant - FBC Road & Bridge  
Brian Fields - Signage Department  
File

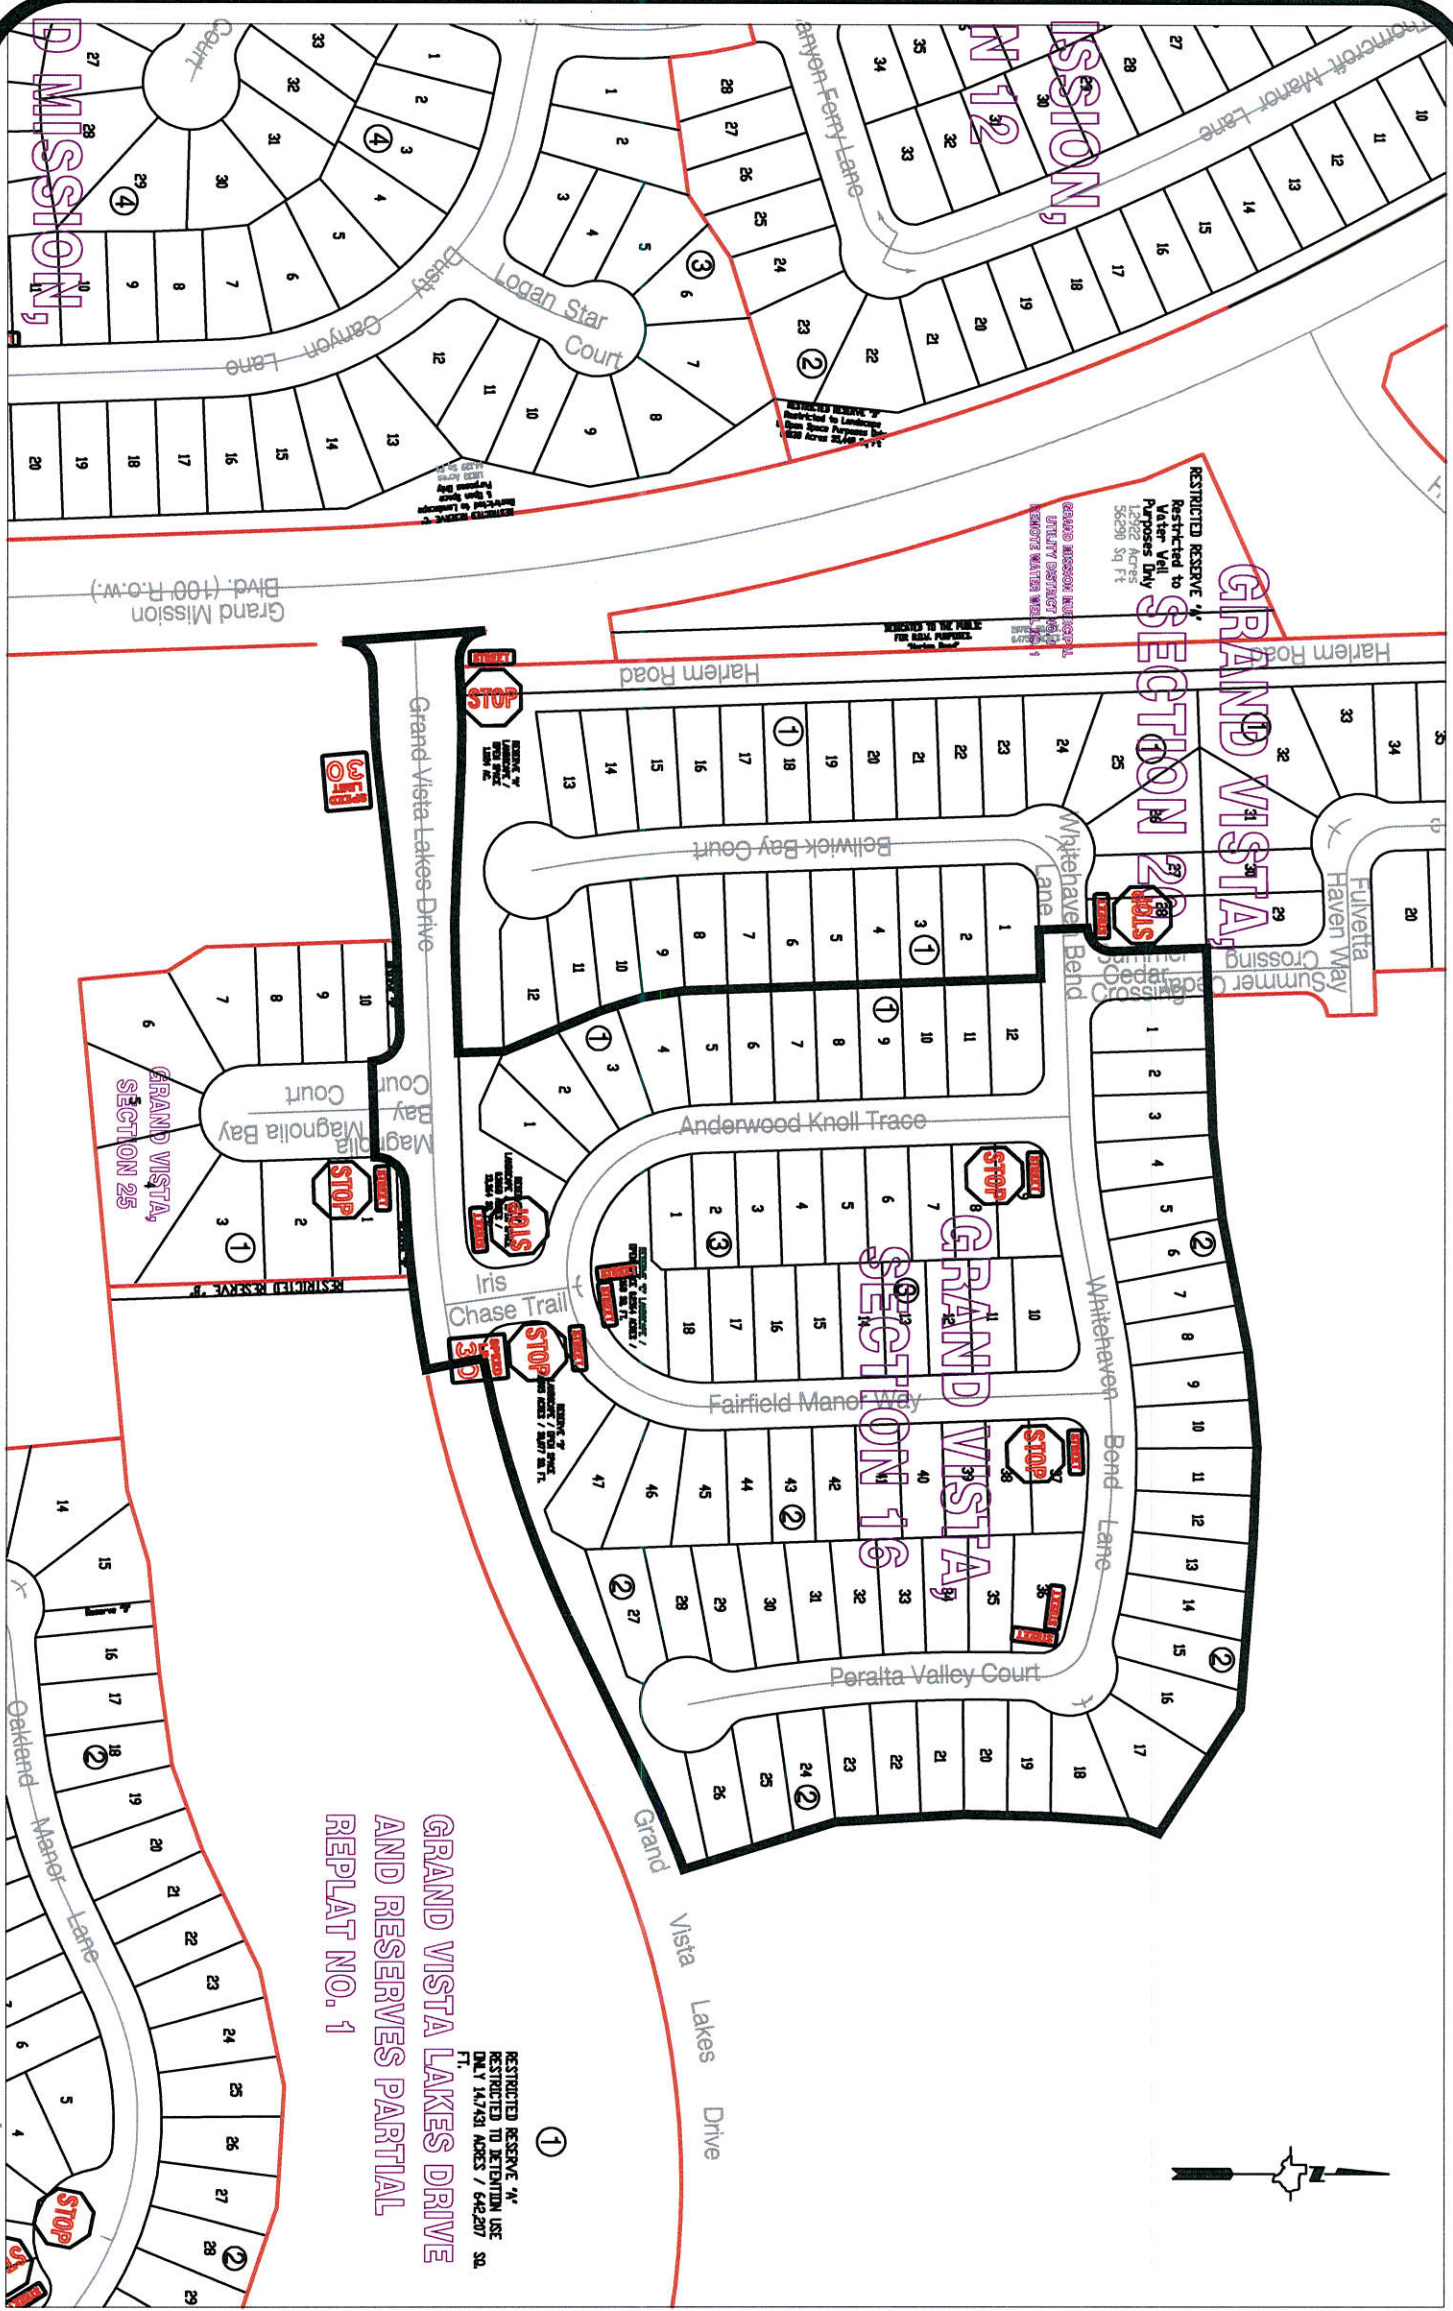

GRAND VISTA LAKES DRIVE  
AND RESERVES PARTIAL  
REPLAT NO. 1

RESTRICTED RESERVE "A"  
RESTRICTED TO DETENTION USE  
ONLY 14,7431 ACRES / 642,207 SQ.  
FT.

**Note:**

The purpose of this traffic control plan is to establish traffic control for Grand Vista, Section 16.

Drawn By: L. Brdecka  
Date: 11-1-17  
Approved By: Chris Deballon, PE PTOE  
Date: 11/1/17  
Scale: 1" = 200'-0"

Grand Vista,  
Section 16  
Control Map and  
Traffic Sign Layout

Fort Bend County Engineering Dept.  
301 Jackson Street  
Richmond, Texas 77469