



Fort Bend County Engineering
FORT BEND COUNTY, TEXAS

Richard W. Stolleis, P.E.
County Engineer

January 11, 2018

Commissioner W. A. "Andy" Meyers
Fort Bend County Precinct 3
22333 Grand Corner Drive
Katy, Texas 77494

RE: Modification of "NO PARKING" signs on Starflower in Seven Meadows, Section 4

Dear Commissioner Meyers:

Fort Bend County Engineering Department has completed the traffic control plan to modify the No Parking zone on Coastal Meadows and Starflower in Seven Meadows, Section 4, approved by Commissioners Court on June 27, 2017. The modification will allow parking on the west side of Starflower, north of Coastal Meadows. The rest of the No Parking zone is unchanged. The public hearing date for acceptance for the plan will be scheduled on the next available Commissioner's Court Agenda.


A copy of the traffic control plan is attached for your review. If we can be of further assistance please do not hesitate to contact me at 281-633-7528 or chris.debaillon@fortbendcountytexas.gov.

Sincerely,

A handwritten signature in blue ink, appearing to read "Chris Debaillon".

Chris Debaillon, PE, PTOE
Assistant County Engineer - Traffic

cc: Judge Robert E. Hebert, County Judge
Marc Grant - FBC Road & Bridge
Brian Fields - Signage Department
File

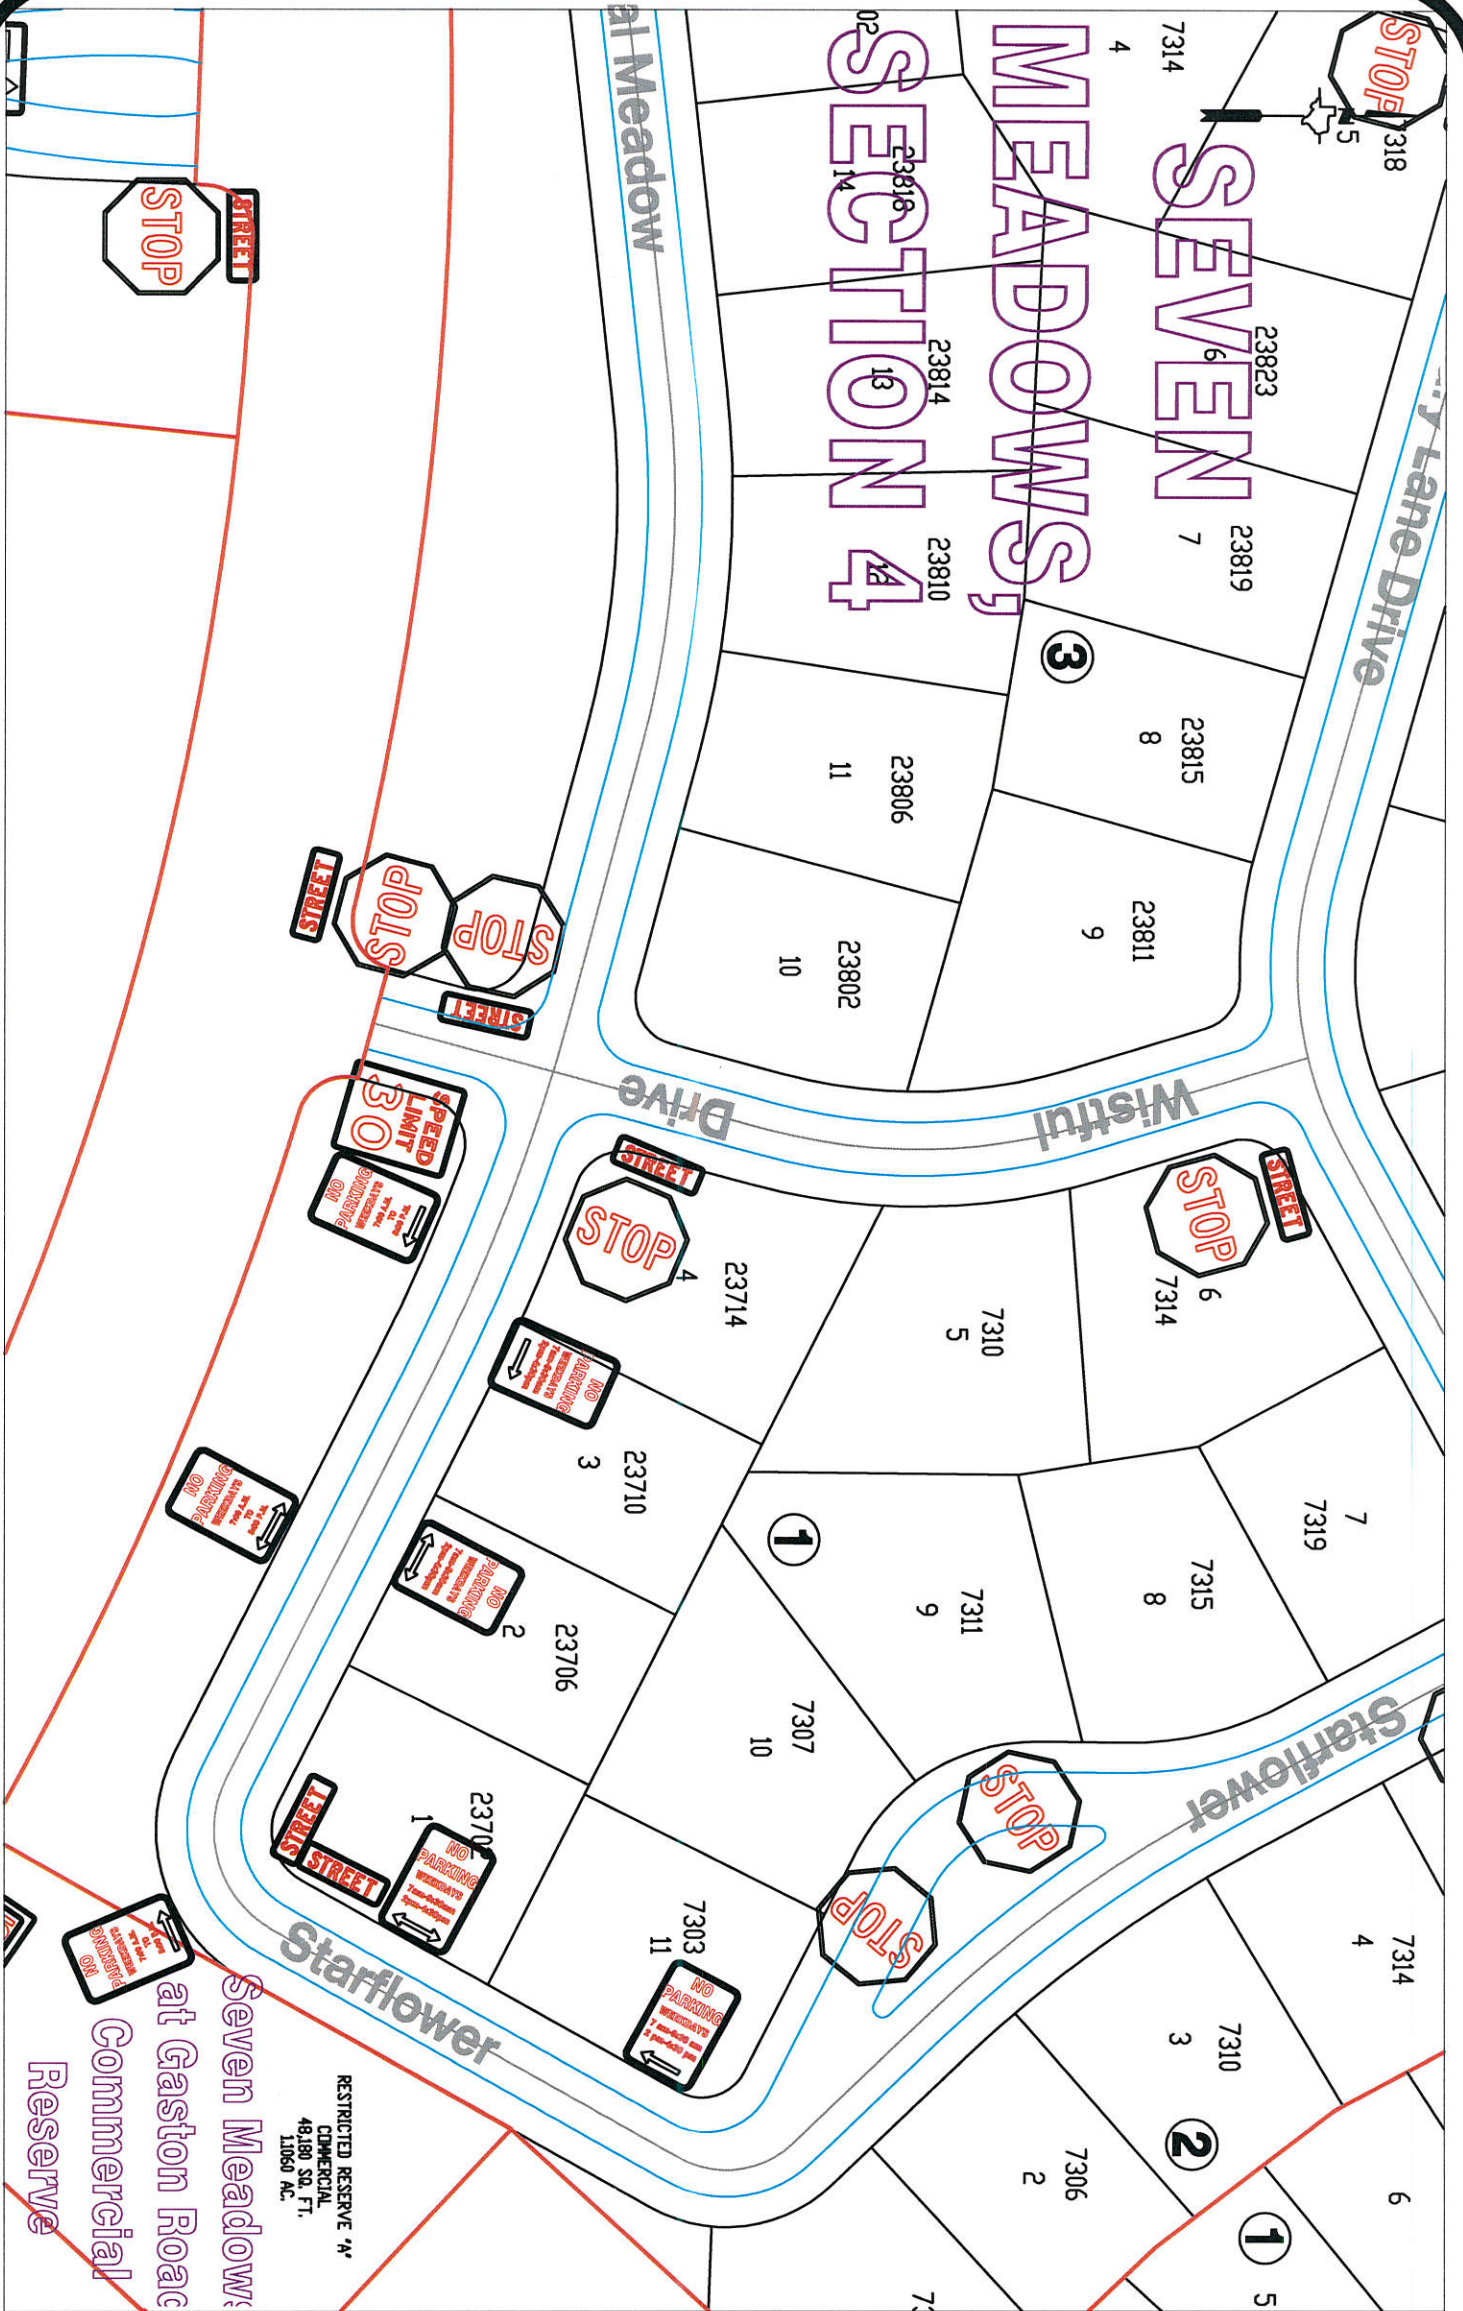

Note:

The purpose of this traffic control plan is to revise traffic control for Seven Meadows, Section 4 with the addition of "No Parking" signs as indicated on the drawing.

Drawn By: L. Brdecka

Date: 1-10-18

Approved By: Chris Deballion, PE PTOE

Date: 1/10/18

Scale

1" = 100'-0"

**Seven Meadows,
Section 4
(Revised) Control Map and
Traffic Sign Layout**

Fort Bend County Engineering Dept.
301 Jackson Street
Richmond, Texas 77469