

Deputy



**PERMIT APPLICATION REVIEW FORM FOR
CABLE, CONDUIT, AND POLE LINE ACTIVITY
IN FORT BEND COUNTY**

**Fort Bend County
Engineering Department**
301 Jackson Suite 401
Richmond, Texas 77469
281.633.7500
Permits@fortbendcountytx.gov

- ☒ **Right of Way Permit**
☐ **Commercial Driveway Permit**

Permit No: 2018-19121

The following "Notice of Proposed Cable, Conduit, and/or Pole Line activity in Fort Bend County" and accompanying attachments have been reviewed and the notice conforms to appropriate regulations set by Commissioner's Court of Fort Bend County, Texas.

(1) COMPLETE APPLICATION FORM:

- | | |
|-------------------------------------|--|
| ☒ | a. Name of road, street, and/or drainage ditch affected. |
| ☒ | b. Vicinity map showing course of directions |
| ☒ | c. Plans and specifications |

(2) BOND:

- | | | | |
|-------------------------------------|--|---|---------------------|
| ☐ | County Attorney, approval when applicable. | | |
| ☐ | Perpetual bond currently posted. | Bond No: _____ | Amount: _____ |
| ☒ | Performance bond submitted. | Bond No: XXXXXXXXXX | Amount: \$28,000.00 |
| ☐ | Cashier's Check | Check No: _____ | Amount: _____ |

(3) DRAINAGE DISTRICT APPROVAL (WHEN APPLICABLE):

Drainage District Approval

Date

We have reviewed this project and agree it meets minimum requirements.

Rich J. Staigle, PE, PTOE
Permit Administrator

3/16/2018

Date

PERFORMANCE BOND COVERING ALL CABLE, CONDUIT AND/OR POLE LINE
ACTIVITY IN, UNDER, ACROSS OR ALONG FORT BEND COUNTY ROAD,
COMMERCIAL DRIVEWAY AND MEDIAN OPENINGS OR MODIFICATIONS
(AUTHORIZED)

BOND NO [REDACTED]

THE STATE OF TEXAS §

KNOW ALL MEN BY THESE PRESENTS:

COUNTY OF FORT BEND §

THAT WE, Mallard Underground Utilities, LLC whose (address, phone) is (281) 356-6960, 48 Tall Oaks Drive, Humble Texas, hereinafter called the Principal, and Philadelphia Indemnity Insurance Company, a Corporation existing under and by virtue of the laws of the state of Pennsylvania and authorized to do an indemnifying business in the state of Texas, and whose principal office is located at (name/address/phone) (605)809-8442, One Bala Plaza, Suite 100, Bala Cynwyd, PA 19004-0950, whose officer residing in the State of Texas, authorized to accept service in all suits and actions brought whining said state is Texas and whose address is 3840 Corporate Center Drive, Bryan, TX 77802, hereinafter called the Surety, and held and firmly bound unto , Robert E. Hebert, County Judge of Fort Bend County, Texas, or his successors in office, in the full sum of Twenty Eight Thousand Dollars (\$ 28,000) current, lawful money of the United States of America, to be paid to said Robert E. Hebert, County Judge of Fort Bend County, Texas, or his successors in office, to which payment well and truly to be made and done, we, the undersigned, bind ourselves and each of us, our heirs, executors, administrators, successors, assigns, and legal representatives, jointly and severally, by these presents.

THE CONDITION OF THIS BOND IS SUCH THAT, WHEREAS, the above bounden principal contemplates laying, constructing, maintaining and/or repairing one or more cables, conduits, and/or pole lines in, under, across and/or along roads, streets and highways, commercial driveway and median openings or modifications in the County of Fort Bend, and the State of Texas, under the jurisdiction of the Commissioners' Court of Fort Bend County, Texas, pursuant to the Commissioners' Court order adopted on the 1st day of December, A.D. 1980, recorded in Volume 13, of the Commissioners' Court Minutes of Fort Bend County, Texas, regulating same, which Commissioners' Court order is hereby referred to and made a part hereof for all purposes as though fully set out herein;

AND WHEREAS, the principal desires to provide Fort Bend County with a performance bond covering all such cable, conduit and/or pole line activity, commercial driveway and median openings or modifications;

NOW, THEREFORE, if the above bounden principal shall faithfully perform all its cable, conduit and/or pole line activity (including, but not limited to the laying, construction, maintenance and/or repair of cables, conduits and/or pole lines) in, under, across and/or along roads, streets and highways, commercial driveway and median openings or modifications in the County of Fort Bend and State of Texas, under the jurisdiction of the Commissioners Court of Fort Bend County, Texas, pursuant to and in accordance with minimum requirements and conditions of the above mentioned Commissioners' Court order set forth and specified to be by said principal done and performed, at the time and in the manner therein specified, and shall pay over and make good and reimburse Fort Bend County, all loss and damages which Fort Bend County may sustain by reason of any failure or default on the part of said principal, then this obligation shall be null and void, otherwise to remain in full force and effect.

This bond is payable at the County Courthouse in the County of Fort Bend and State of Texas.

It is understood that at any time Fort Bend County deems itself insecure under this bond, it may require further and/or additional bonds of the principal.

EXECUTED this 26th day of February , 2018 .

PRINCIPAL Mallard Underground Utilities, LLC

[Signature] President
BY

SURETY Philadelphia Indemnity Insurance Company

[Signature]
BY Donna Beeler, Power of Attorney

PHILADELPHIA INDEMNITY INSURANCE COMPANY

One Bala Plaza, Suite 100
Bala Cynwyd, PA 19004-0950

Power of Attorney


KNOW ALL PERSONS BY THESE PRESENTS: That **PHILADELPHIA INDEMNITY INSURANCE COMPANY** (the Company), a corporation organized and existing under the laws of the Commonwealth of Pennsylvania, does hereby constitute and appoint **Bradley Hurt, Donna Beeler and/or Eliana Milioto of Service Insurance Group, Inc.**, its true and lawful Attorney-in-fact with full authority to execute on its behalf bonds, undertakings, recognizances and other contracts of indemnity and writings obligatory in the nature thereof, issued in the course of its business and to bind the Company thereby, in an amount not to exceed **\$25,000,000**.

This Power of Attorney is granted and is signed and sealed by facsimile under and by the authority of the following Resolution adopted by the Board of Directors of PHILADELPHIA INDEMNITY INSURANCE COMPANY on the 14th of November, 2016.

RESOLVED: That the Board of Directors hereby authorizes the President or any Vice President of the Company: (1) Appoint Attorney(s) in Fact and authorize the Attorney(s) in Fact to execute on behalf of the Company bonds and undertakings, contracts of indemnity and other writings obligatory in the nature thereof and to attach the seal of the Company thereto; and (2) to remove, at any time, any such Attorney-in-Fact and revoke the authority given. And, be it

FURTHER RESOLVED: That the signatures of such officers and the seal of the Company may be affixed to any such Power of Attorney or certificate relating thereto by facsimile, and any such Power of Attorney so executed and certified by facsimile signatures and facsimile seal shall be valid and binding upon the Company in the future with respect to any bond or undertaking to which it is attached.


IN TESTIMONY WHEREOF, PHILADELPHIA INDEMNITY INSURANCE COMPANY HAS CAUSED THIS INSTRUMENT TO BE SIGNED AND ITS CORPORATE SEAL TO BE AFFIXED BY ITS AUTHORIZED OFFICE THIS 14TH DAY OF NOVEMBER, 2016.

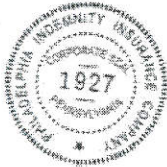

(Seal)

Robert D. O'Leary Jr., President & CEO
Philadelphia Indemnity Insurance Company

On this 14th day of November, 2016, before me came the individual who executed the preceding instrument, to me personally known, and being by me duly sworn said that he is the therein described and authorized officer of the **PHILADELPHIA INDEMNITY INSURANCE COMPANY**; that the seal affixed to said instrument is the Corporate seal of said Company; that the said Corporate Seal and his signature were duly affixed.

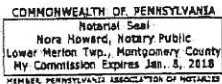

Notary Public:

residing at:

Bala Cynwyd, PA


(Notary Seal)

My commission expires:

January 8, 2018

I, Edward Sayago, Corporate Secretary of PHILADELPHIA INDEMNITY INSURANCE COMPANY, do hereby certify that the foregoing resolution of the Board of Directors and this Power of Attorney issued pursuant thereto on this 14th day of November, 2016 are true and correct and are still in full force and effect. I do further certify that Robert D. O'Leary Jr., who executed the Power of Attorney as President, was on the date of execution of the attached Power of Attorney the duly elected President of PHILADELPHIA INDEMNITY INSURANCE COMPANY,

In Testimony Whereof I have subscribed my name and affixed the facsimile seal of each Company this 26th day of February, 2018.

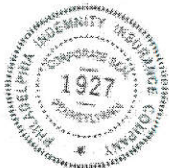

Edward Sayago, Corporate Secretary
PHILADELPHIA INDEMNITY INSURANCE COMPANY

IMPORTANT NOTICE

To obtain information or make a complaint: You may call the Surety's toll free telephone number for information or to make a complaint at:

1-877-438-7459

You may also write Philadelphia Indemnity Insurance Company at:

**One Bala Plaza, Suite 100
Bala Cynwyd, PA 19004
Attention: Senior Vice President and
Director of Surety**

You may contact the Texas Department of Insurance to obtain information on companies, coverage, rights or complaints at:

1-800-252-3439

You may write the Texas Department of Insurance at:

**P.O. Box 149104
Austin, TX 78714-9104
Fax# 512-475-1771
Web: <http://www.tdi.state.tx.us>
Email: ConsumerProtection@tdi.state.tx.us**

PREMIUM OR CLAIM DISPUTES: Should you have a dispute concerning your premium or about a claim, you should contact the Surety first. If the dispute is not resolved, you may contact the Texas Department of Insurance.

ATTACH THIS NOTICE TO YOUR BOND: This notice is for information only and does not become a part or condition of the attached document.

ADVISOR IMPORTANTE

Para obtener informacion o para someter una queja: Usted puede llamar al numero de telefono gratis de para informacion o para someter una queja al:

1-877-438-7459

Usted tambien puede escribir a Philadelphia Indemnity Insurance Company:

**One Bala Plaza, Suite 100
Bala Cynwyd, PA 19004
Attention: Senior Vice President and
Director of Surety**

Puede comunicarse con el Departamento de Seguros de Texas para obtener informacion acerca de companias, coberturas, derechos o quejas al:

1-800-252-3439

Puede escribir al Departamento de Seguros de Texas:

**P.O. Box 149104
Austin, TX 78714-9104
Fax# 512-475-1771
Web: <http://www.tdi.state.tx.us>
Email: ConsumerProtection@tdi.state.tx.us**

DISPUTAS SOBRE PRIMAS O RECLAMOS: Si tiene una disputa concierne a su prima o a un reclamo, debe comunicarse con el Surety primero. Si no se resuelve la disputa, puede entonces comunicarse con el departamento (TDI).

UNA ESTE AVISO A SU FIANZA DE GARANTIA: Este aviso es solo para proposito de informacion y no se convierte en parte o condicion del documento adjunto.

WATER DISTRIBUTION, SANITARY SEWER, PAVING & DRAINAGE

 APPROVED: *[Signature]*
 DEVELOPMENT DIVISION









[illegible][illegible]

100



--	---------------

W|G|A
WARD, GERT & ASSOCIATES, LLP
CONSULTING ENGINEERS
TEXAS REGISTERED ENGINEERING FIRM #2494
Houston, Texas 77056
10/28/2018

SOLEA CINCO RANCH		
GENERAL NOTES		
SCALE N.T.S.	DESIGN TYPE	DESIGN ID
C1.0		


[illegible]

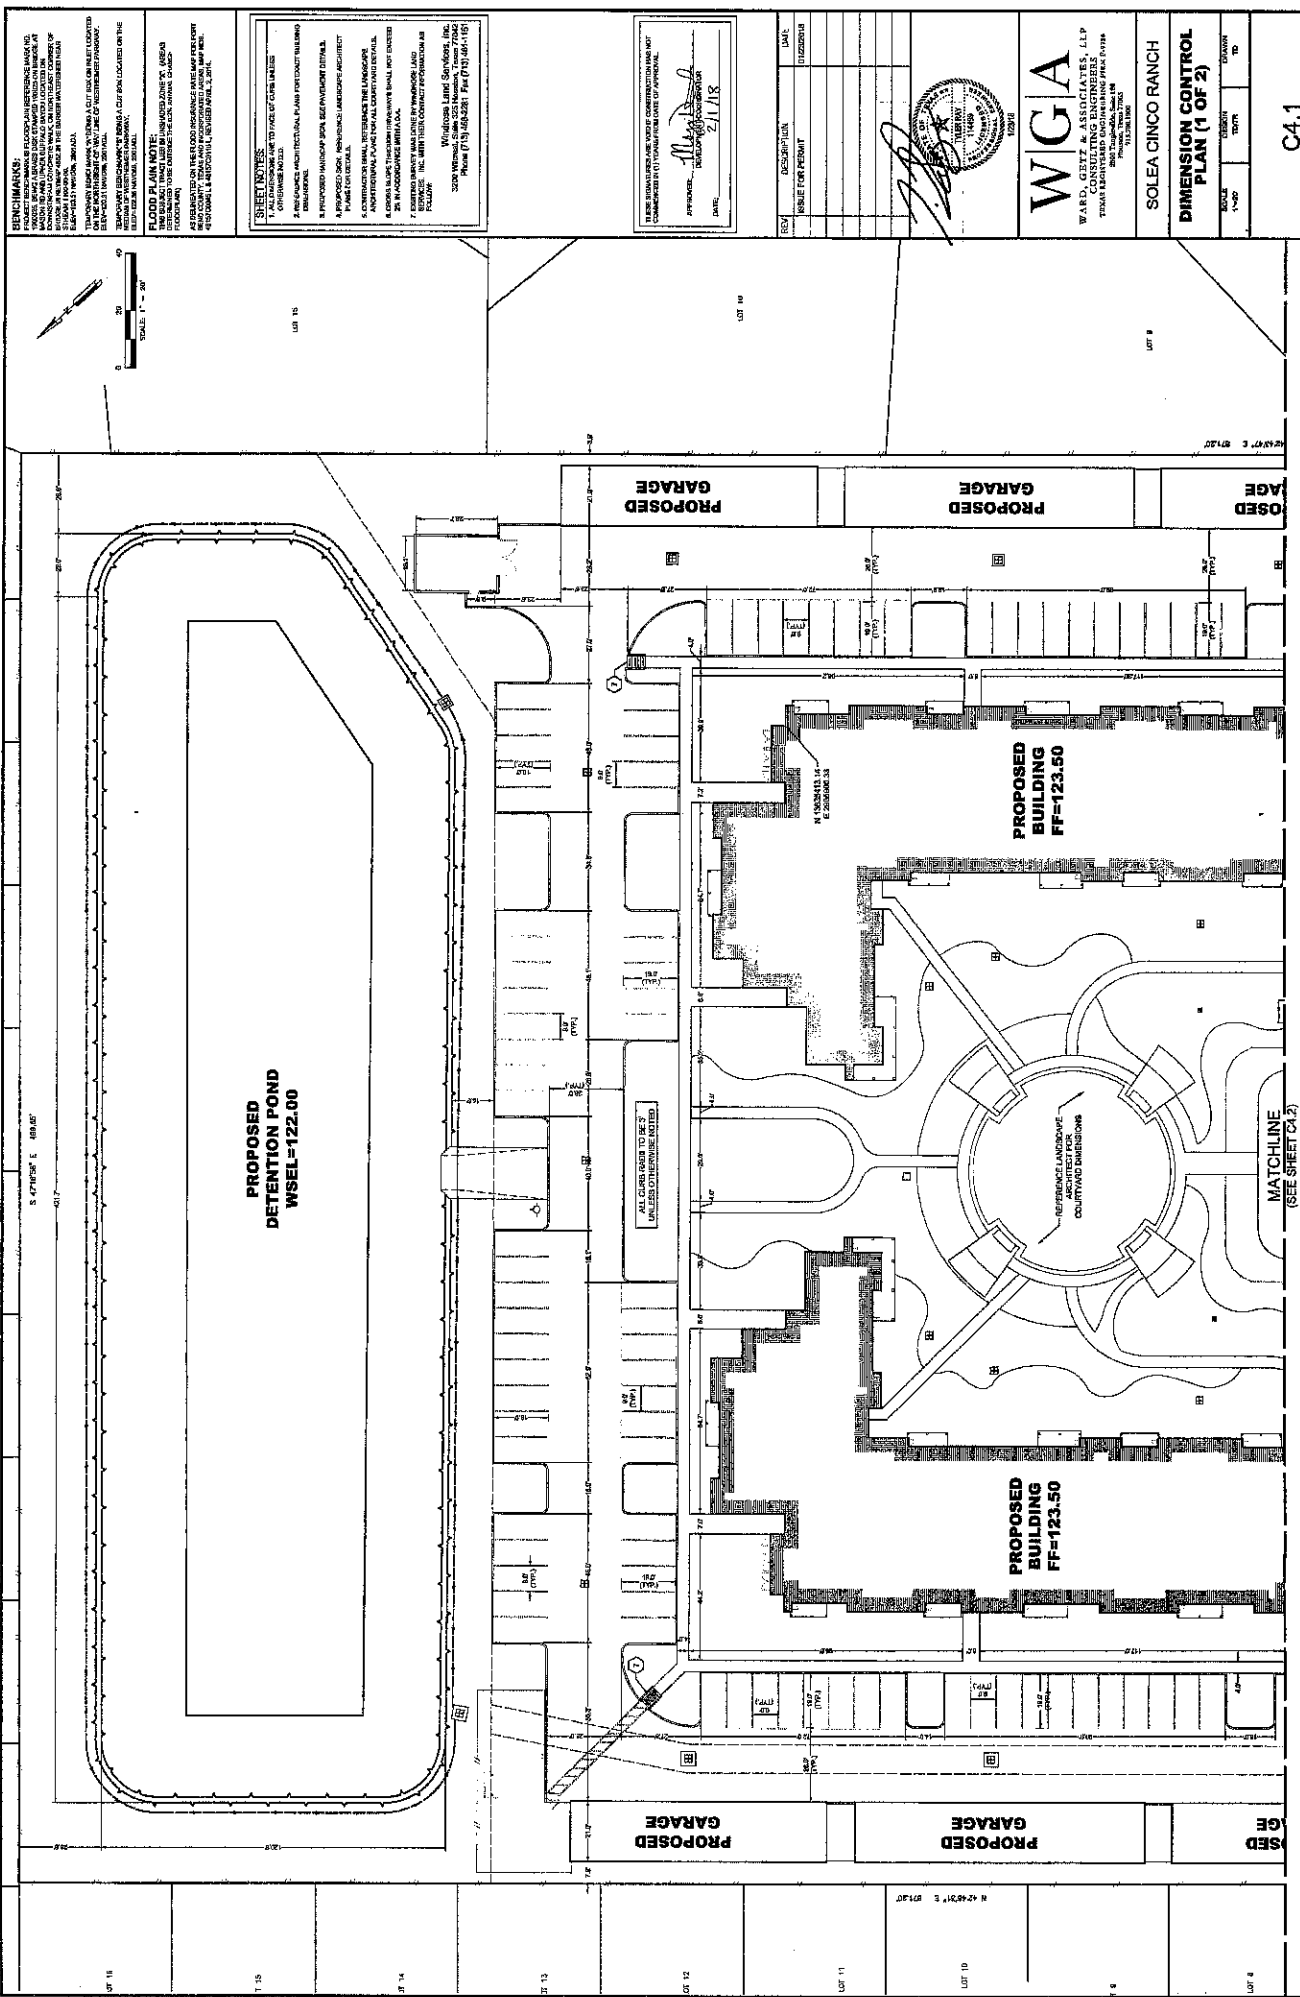





WIGIA


WARD, GETZ & ASSOCIATES, LLP
CONSULTING ENGINEERS


SOLEA CINCO RANCH



DIMENSION CONTROL PLAN (1 OF 2)




C4.1

1-20	12/13	12
C5.2		

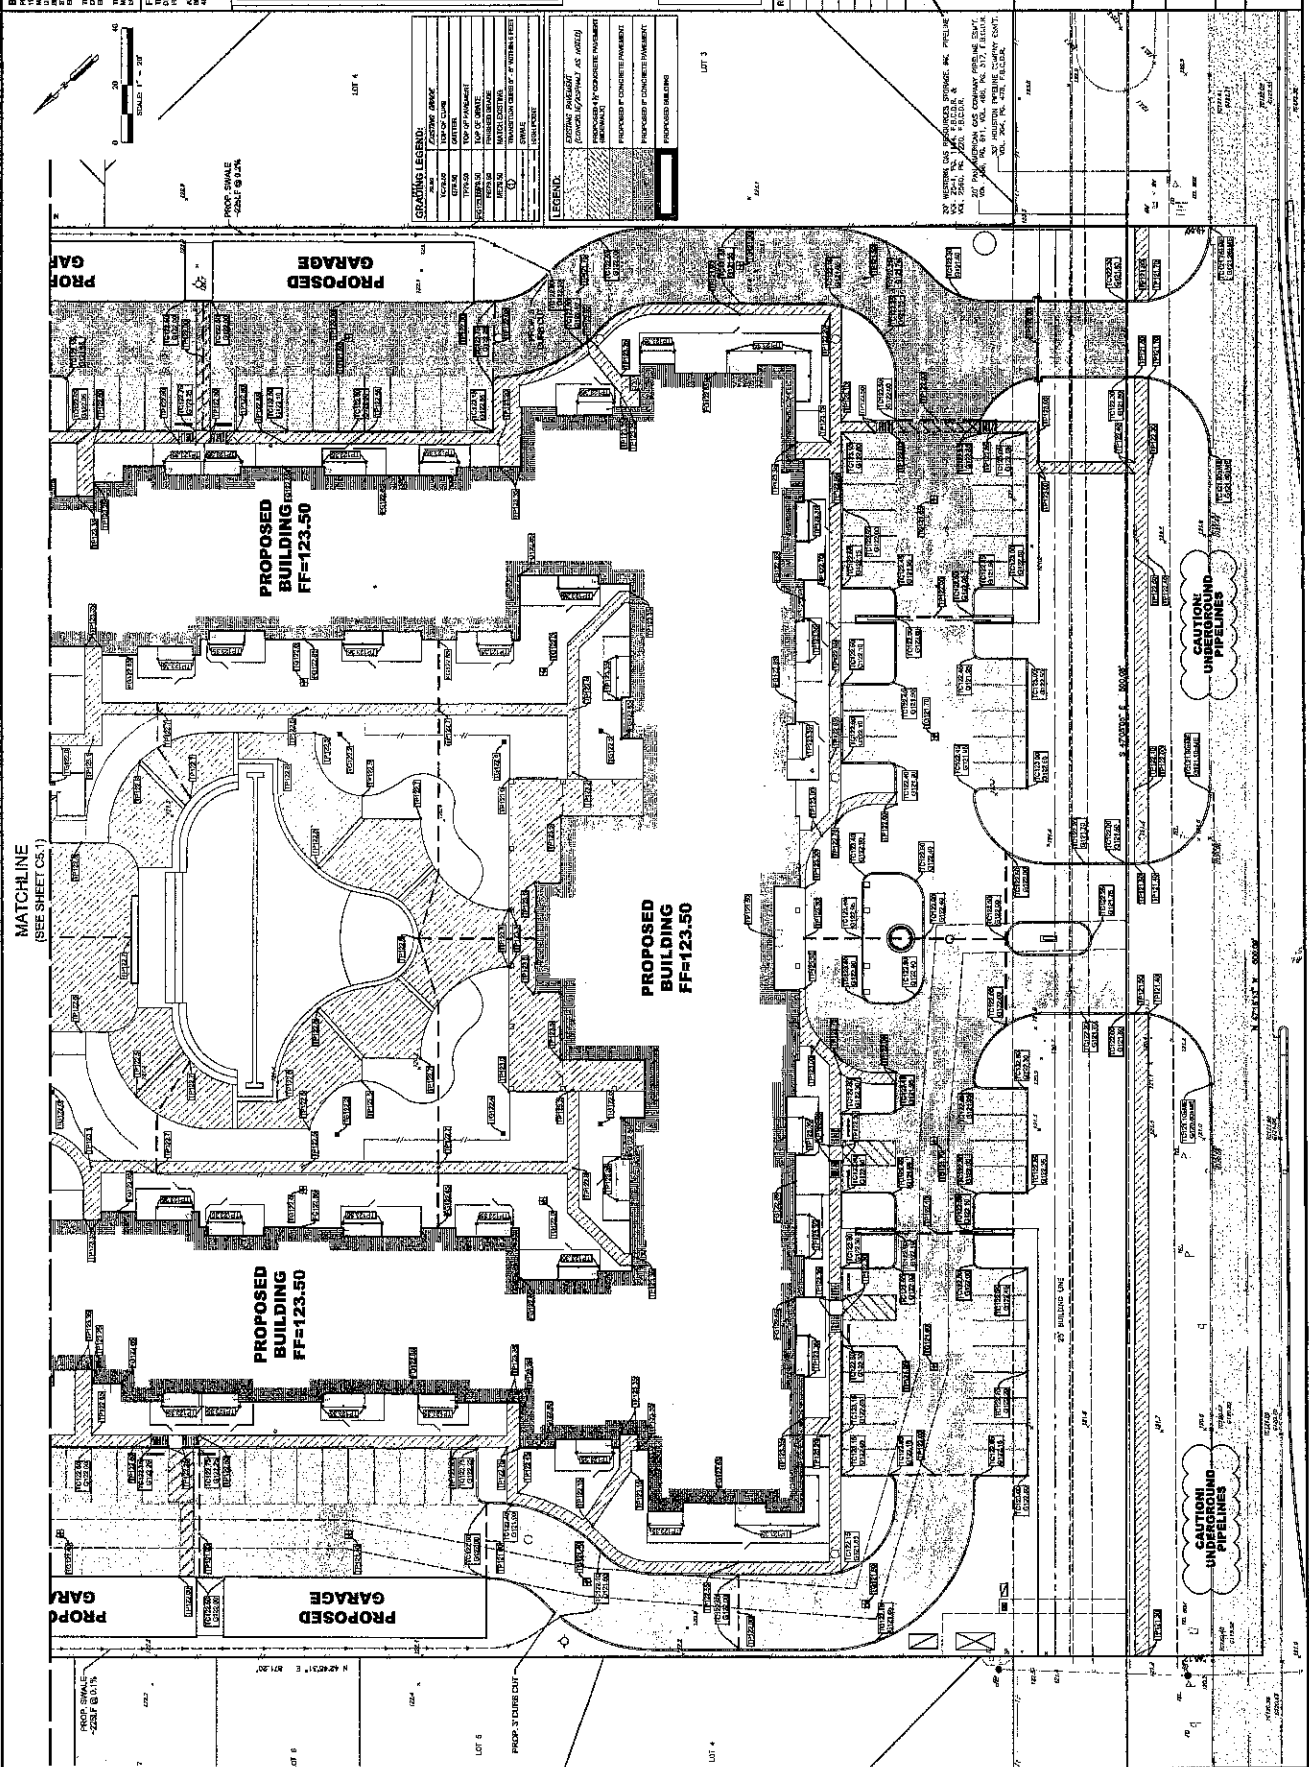

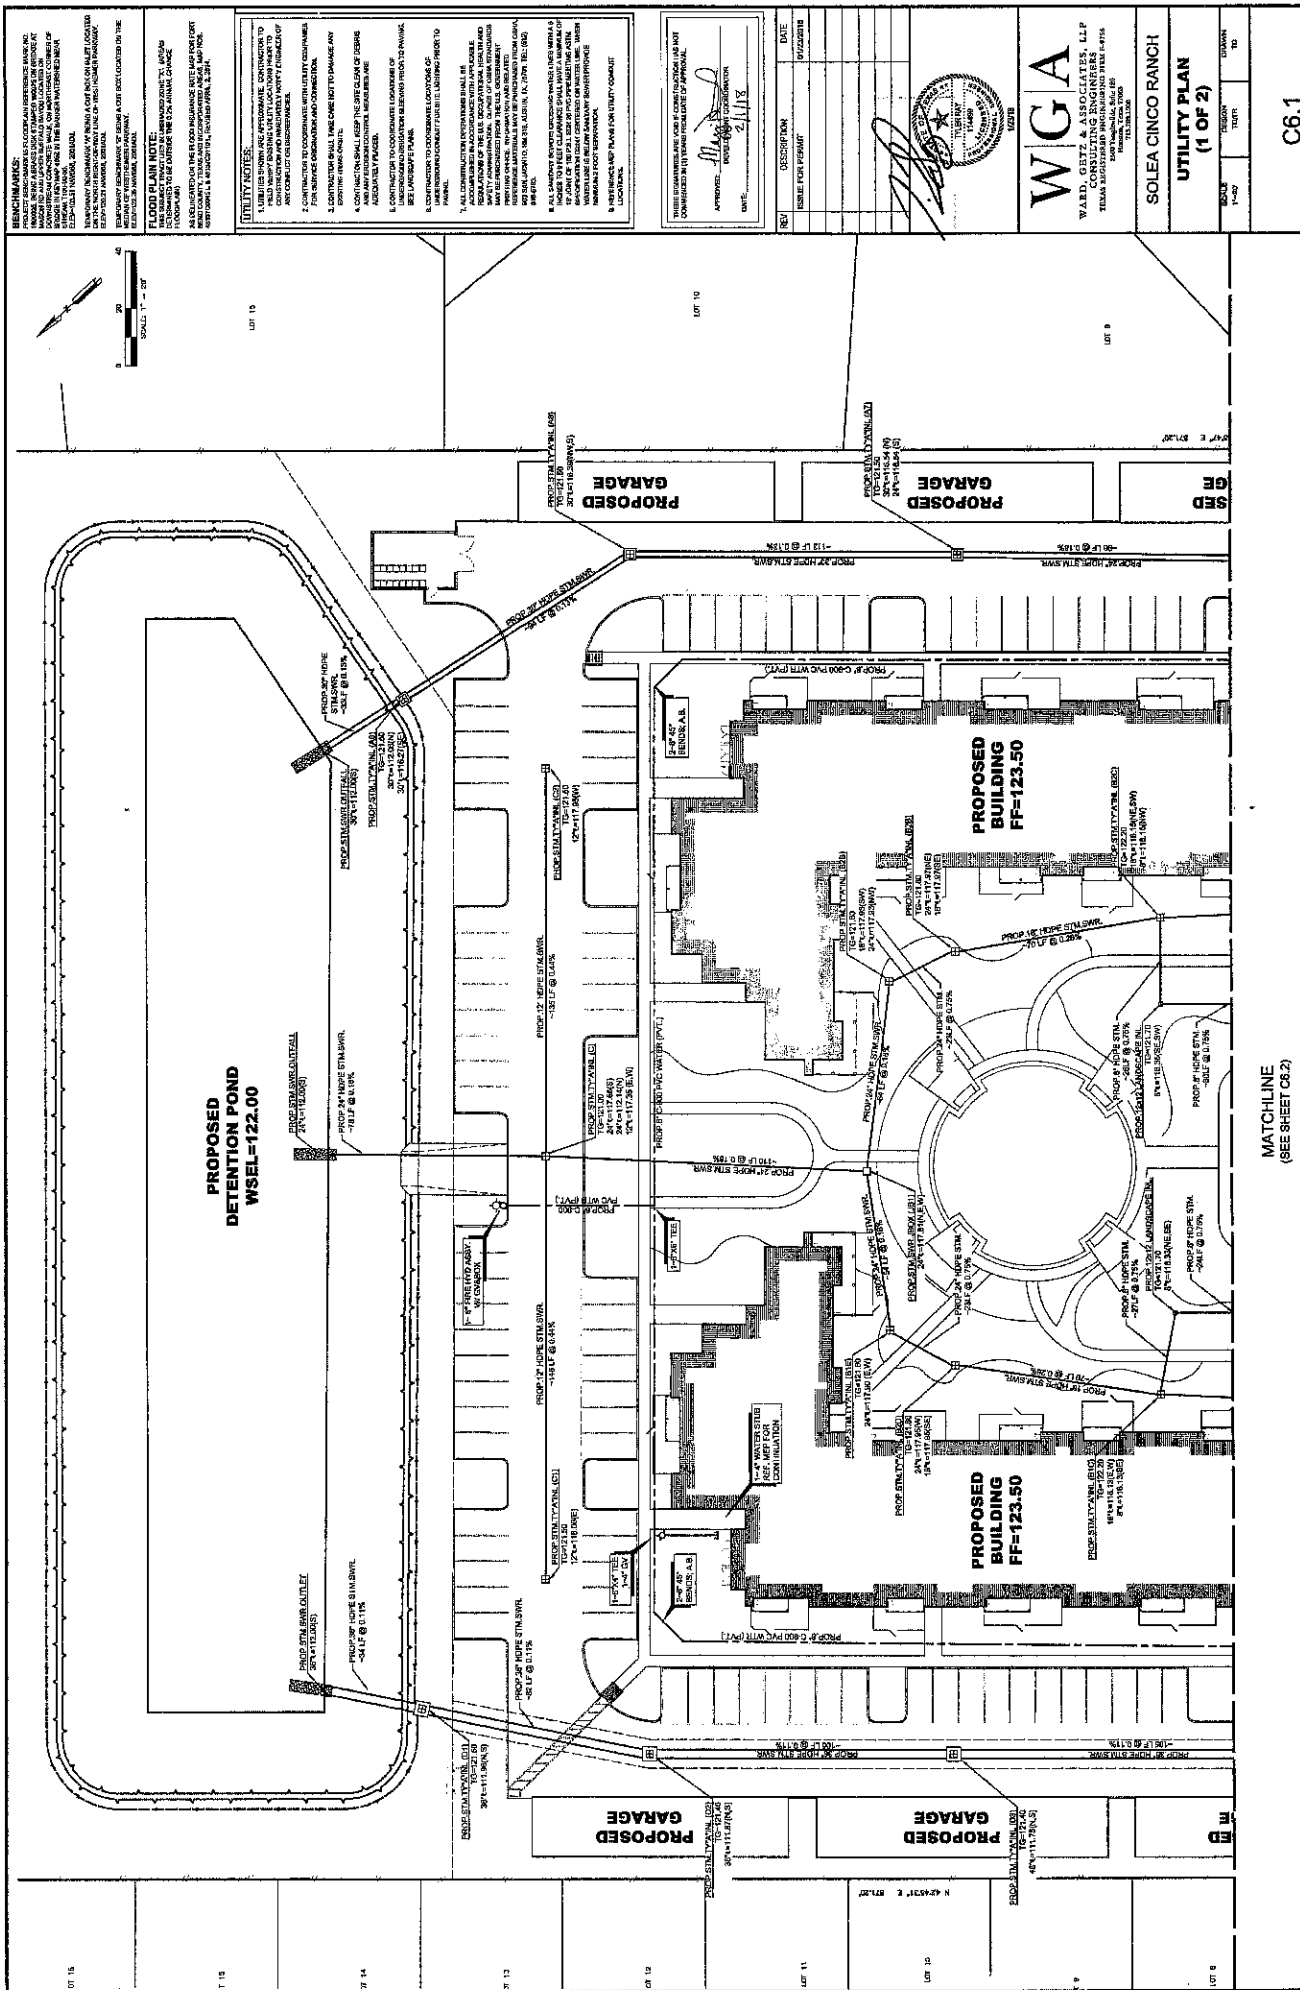

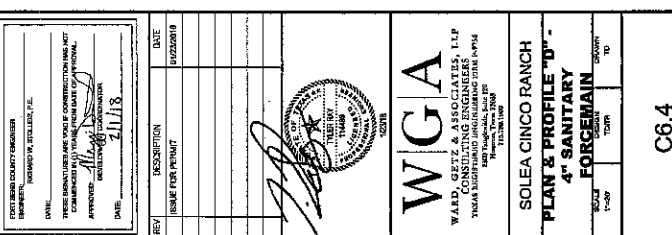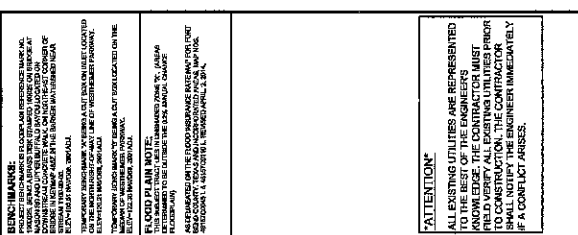

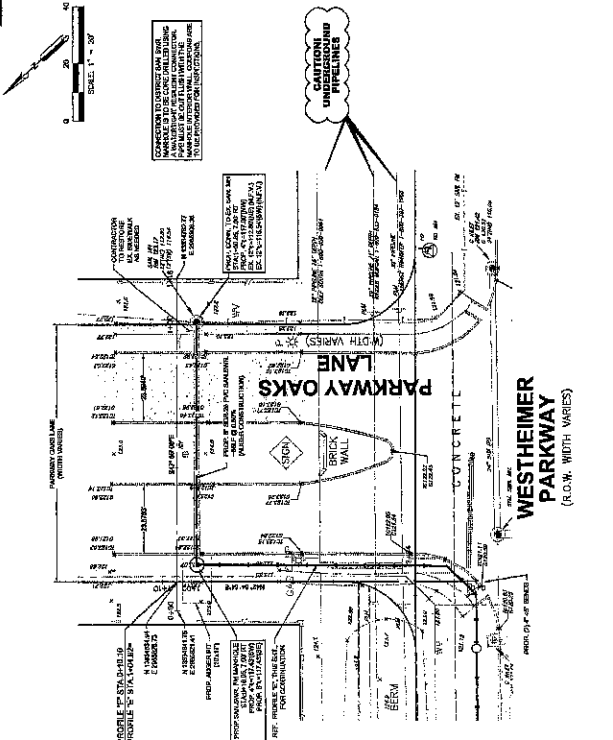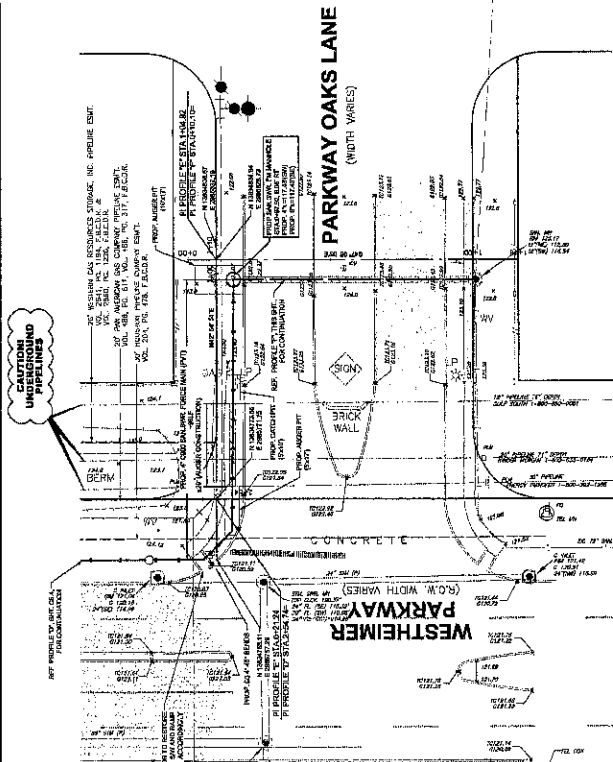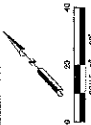





ATTENTION: ALL EXISTING UTILITIES ARE REPRESENTED TO THE BEST OF THE ENGINEER'S KNOWLEDGE. THE CONTRACTOR SHALL VERIFY ALL EXISTING UTILITIES PRIOR TO CONSTRUCTION. THE CONTRACTOR SHALL BE RESPONSIBLE FOR THE PROTECTION OF ALL EXISTING UTILITIES. IF A CONFLICT ARISES, THE CONTRACTOR SHALL IMMEDIATELY NOTIFY THE ENGINEER.

PROFILE "E" - 4" SANITARY FORCE MAIN (PRIVATE)

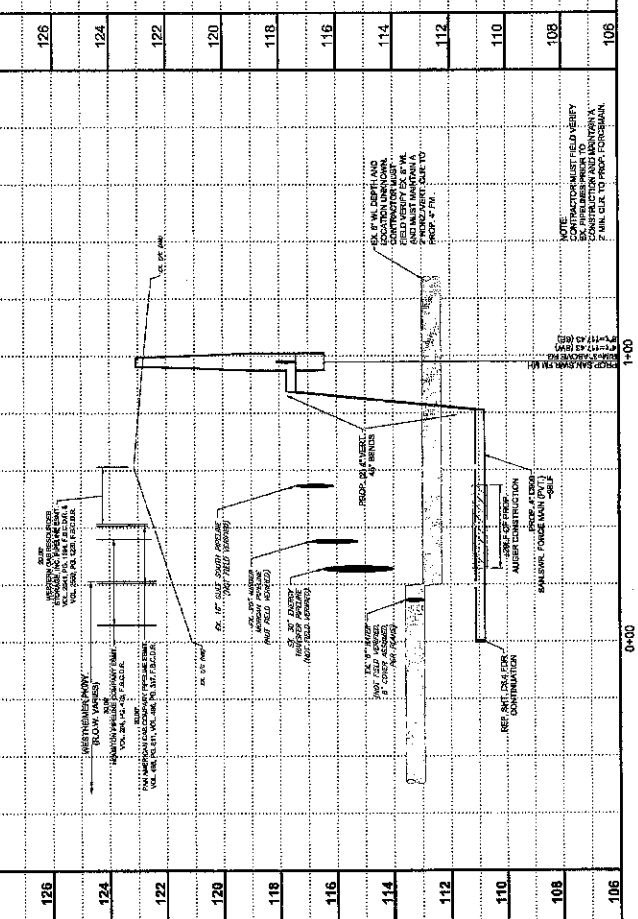

PROFILE "F" - 8" SANITARY SEWER (PRIVATE)

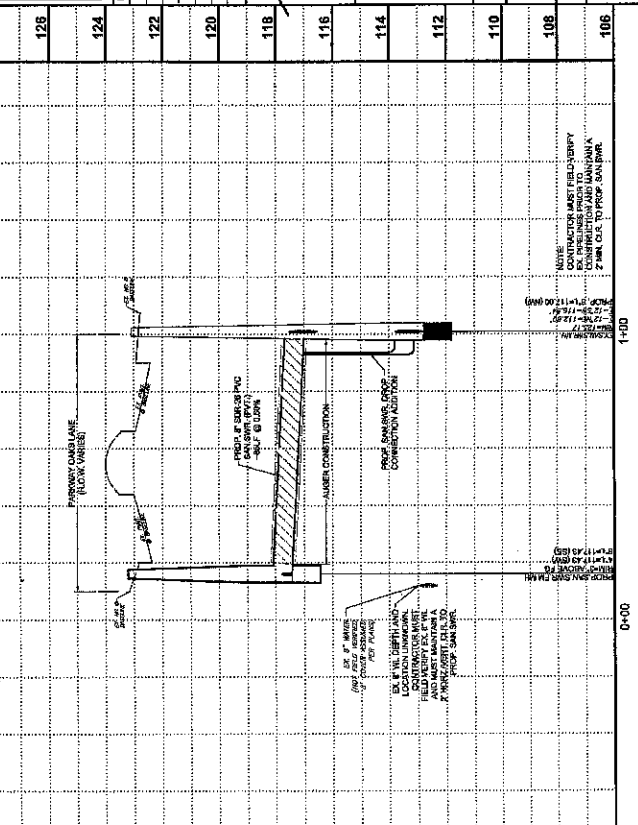

20	DESCRIPTION	DATE
21	ISSUE / COMMENTS	2/1/18
22	REVISIONS	
23		
24		
WGA

SOLEA CINCO RANCH
PLAN & PROFILE "E&F" -
4" SANITARY FORCE MAIN
& 8" SANITARY SEWER

C6.5

Date: January 8, 2018
 Land Use Category: Residential Districts Apartment Dwelling Area

STORM SEWER CALCULATIONS (100-YR STORM EVENT)

STATE OF TEXAS
COUNTY OF FORT BEND

1000


THESE SIGNATURES ARE VALID IF CONSTRUCTION HAS NOT
COMMENCED BY 11/15 BASED FROM DATE OF APPROVAL.

APPROVED: Mary D. D.
DEVELOPMENT COORDINATOR

DATE: 2/11/18

WARD, GERTZ & ASSOCIATES, LLP
CONSULTING ENGINEERS, LLP
713.783.1891

SCALE 1"=20'	DRAWING TITLE	DATE BY
-----------------	------------------	------------

[illegible][illegible]

LEGEND	
	Upgo 3 Barricade
	Heavy Work Vehicle
	Trailer Mounted Fighting Arrow Board
	Sign
	Flag
	Truck Mounted Attenuator (TMA)
	Portable Changeable Message Sign (PCMS)
	Traffic Flow


[illegible]

Conventional Floods Only

Topical lengths have been rounded off.
(~Length of Topos(F)) ~-Width of Office(F) ~-Post Speed(F,H)

GENERAL NOTES

- [illegible]

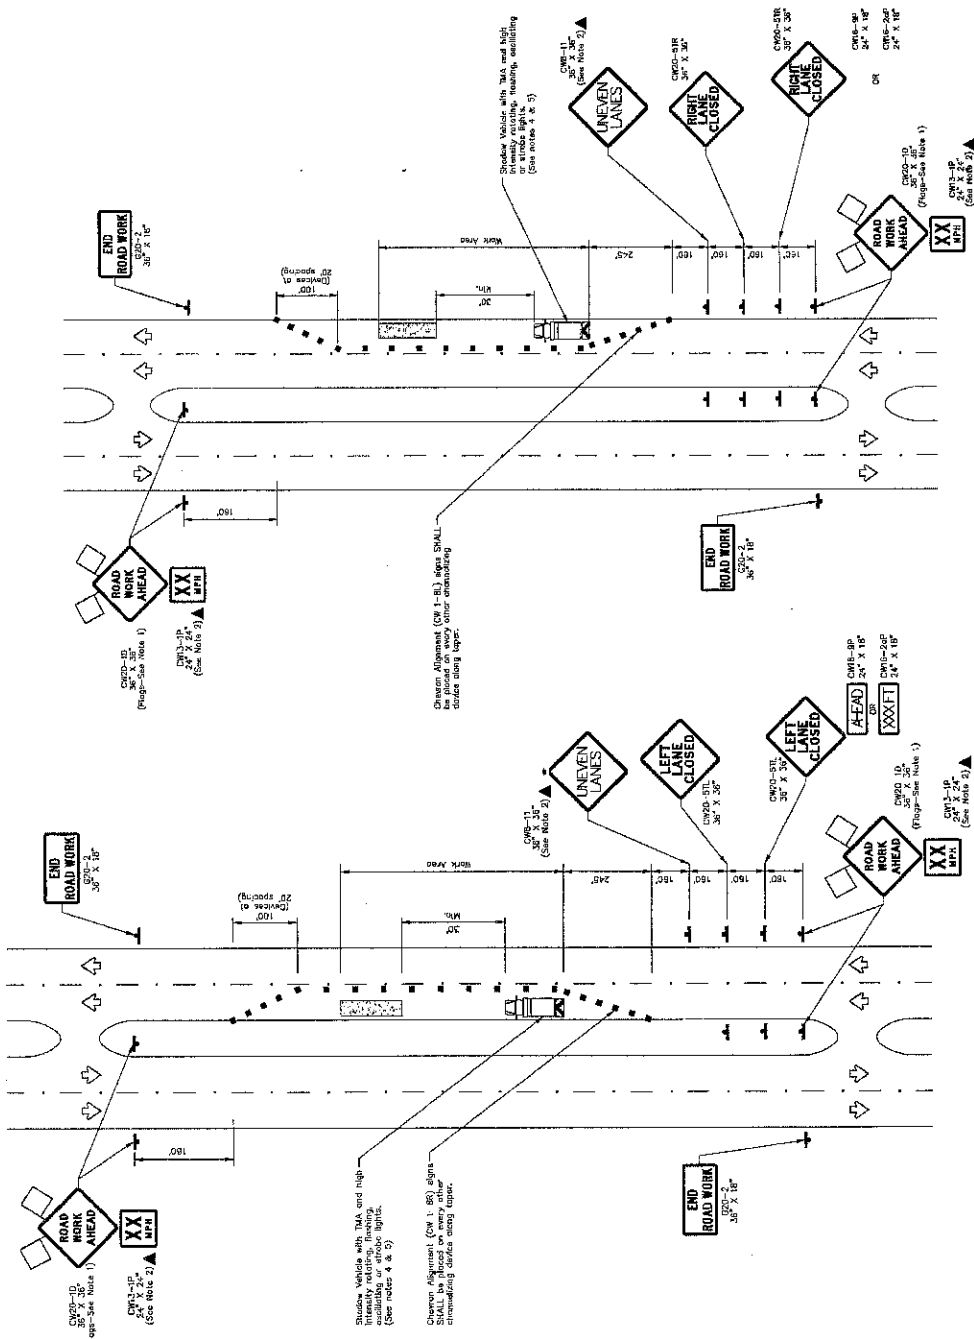

LEFT LANE CLOSURE (4 LANE BOULEVARD ROAD)
PHASE I

PHASE II


PHASE I

W|G|A
WARD, GRETZ & ASSOCIATES, I.L.P.
CONSULTING ENGINEERS


SOLEA CINCO RANCH

TRAFFIC CONTROL PLAN


C10.0

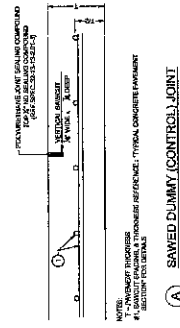


A SAWED DUMMY CONTROL JOINT
N.E.S.

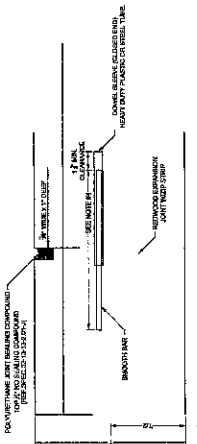


C EXPANSION JOINT
T.E.S.

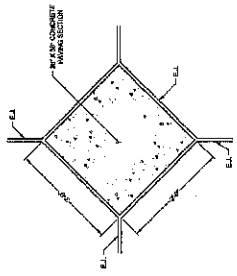

A PAVING EXPANSION JOINT INTERSECTION
N.E.S.

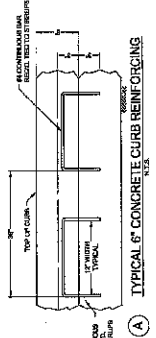



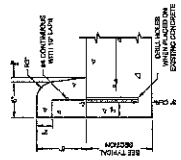




B WHEEL STOP DETAIL
N.E.S.

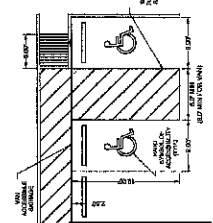


TYP. ACCESSIBLE PARKING SPACE
N.E.S.

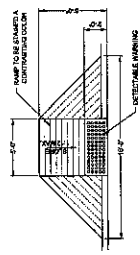


CONCRETE PEDESTRIAN RAMP
N.E.S.

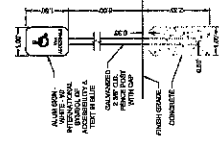


D TYP. ACCESSIBLE PARKING SIGNAGE
N.E.S.

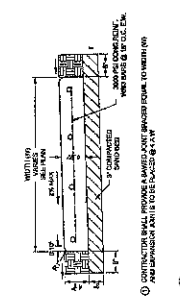

A CONCRETE SIDEWALK DETAIL
N.E.S.

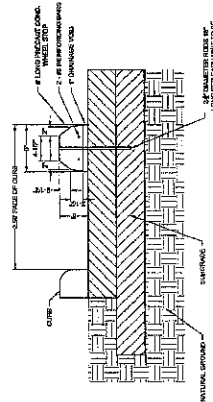


B WHEEL STOP DETAIL
N.E.S.

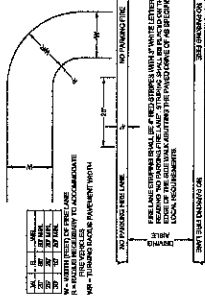


A TYPICAL PARKING SECTION
N.E.S.

E FIRE STRIPING DETAIL

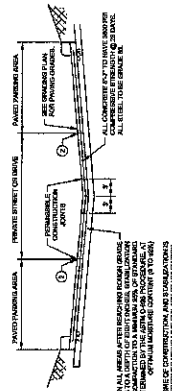


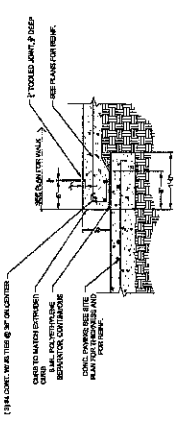

A SIDEWALK CURB AT CONC. PAVEMENT DET.

THIS DOCUMENT IS THE PROPERTY OF WGA CONSULTING ENGINEERS, LLP. IT IS TO BE USED ONLY FOR THE PROJECT AND SITE SPECIFICALLY IDENTIFIED HEREON. IT IS NOT TO BE REPRODUCED, COPIED, OR TRANSMITTED IN ANY FORM OR BY ANY MEANS, ELECTRONIC OR MECHANICAL, INCLUDING PHOTOCOPYING, RECORDING, OR BY ANY INFORMATION STORAGE AND RETRIEVAL SYSTEM, WITHOUT THE WRITTEN PERMISSION OF WGA CONSULTING ENGINEERS, LLP.












REV	DESCRIPTION	DATE



WGA
WGA CONSULTING ENGINEERS, LLP
10031
10031

SOLEA CINCO RANCH
PAVING DETAILS

C11.1

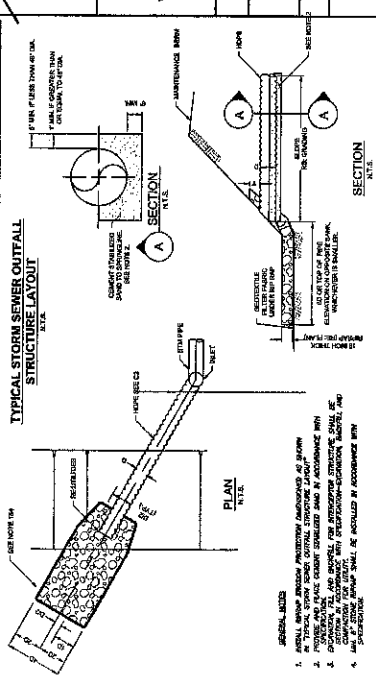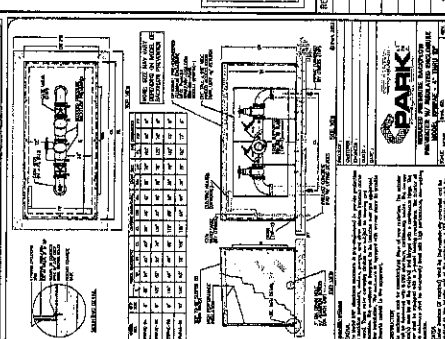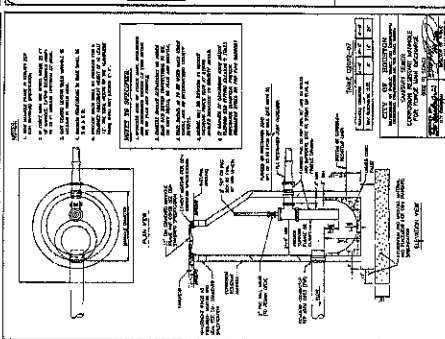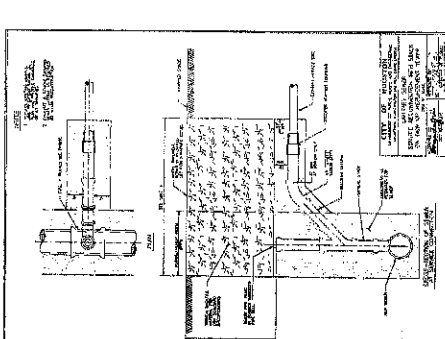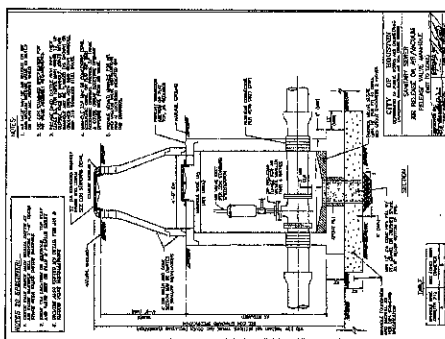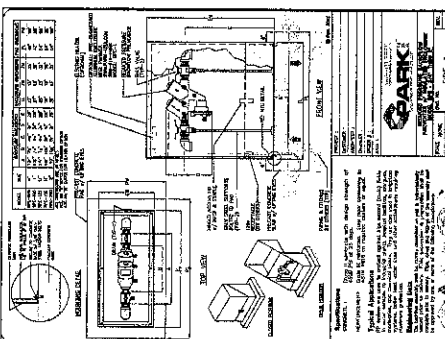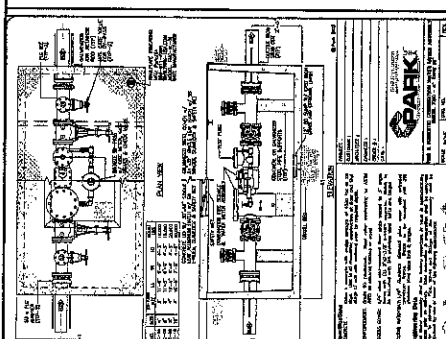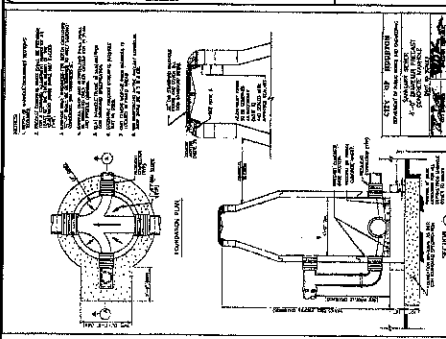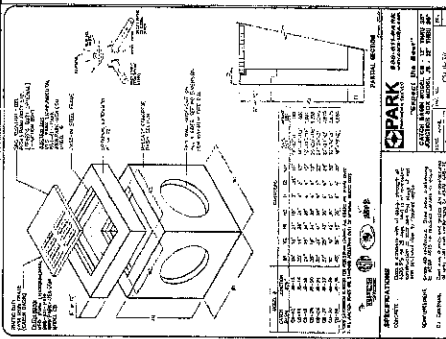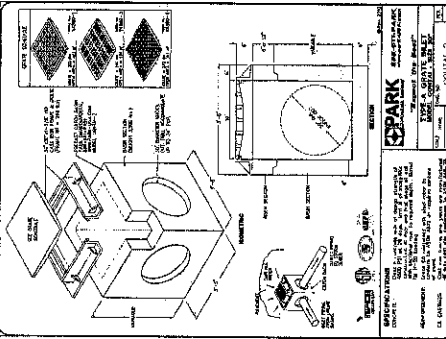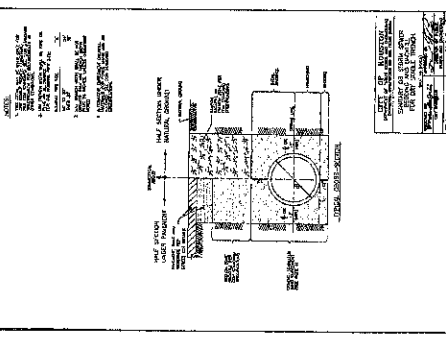

GENERAL NOTES

W|G|A
WARD, GNTZ & ASSOCIATES, LLP
CONSULTING ENGINEERS
TEXAS REGISTERED PROFESSIONAL ENGINEERS

UTILITY DETAILS

C12.0

[illegible]

