



Fort Bend County Engineering
FORT BEND COUNTY, TEXAS

Richard W. Stolleis, P.E.
County Engineer

February 15, 2018

Commissioner W. A. "Andy" Meyers
Fort Bend County Precinct 3
22333 Grand Corner Drive
Katy, Texas 77494

**RE: Sendero Tract, Section 3 - Traffic Control Plan
Sendero Tract, Section 4**

Dear Commissioner:

The Construction Completion letters were issued on February 7, 2018, which started the one year maintenance period. Fort Bend County Engineering has completed and recommends approval of the traffic control plans for the above referenced subdivisions. The public hearing date for acceptance of the plans is being scheduled.


A copy of the traffic control plans are attached for your review. If you should have any questions, please give me a call.

Sincerely,

Chris Debaillon, PE, PTOE
Assistant County Engineer – Traffic

CD/cmv

cc: Judge Robert E. Hebert, County Judge
Marc Grant - FBC Road & Bridge
Brian Fields - Signage Department
File

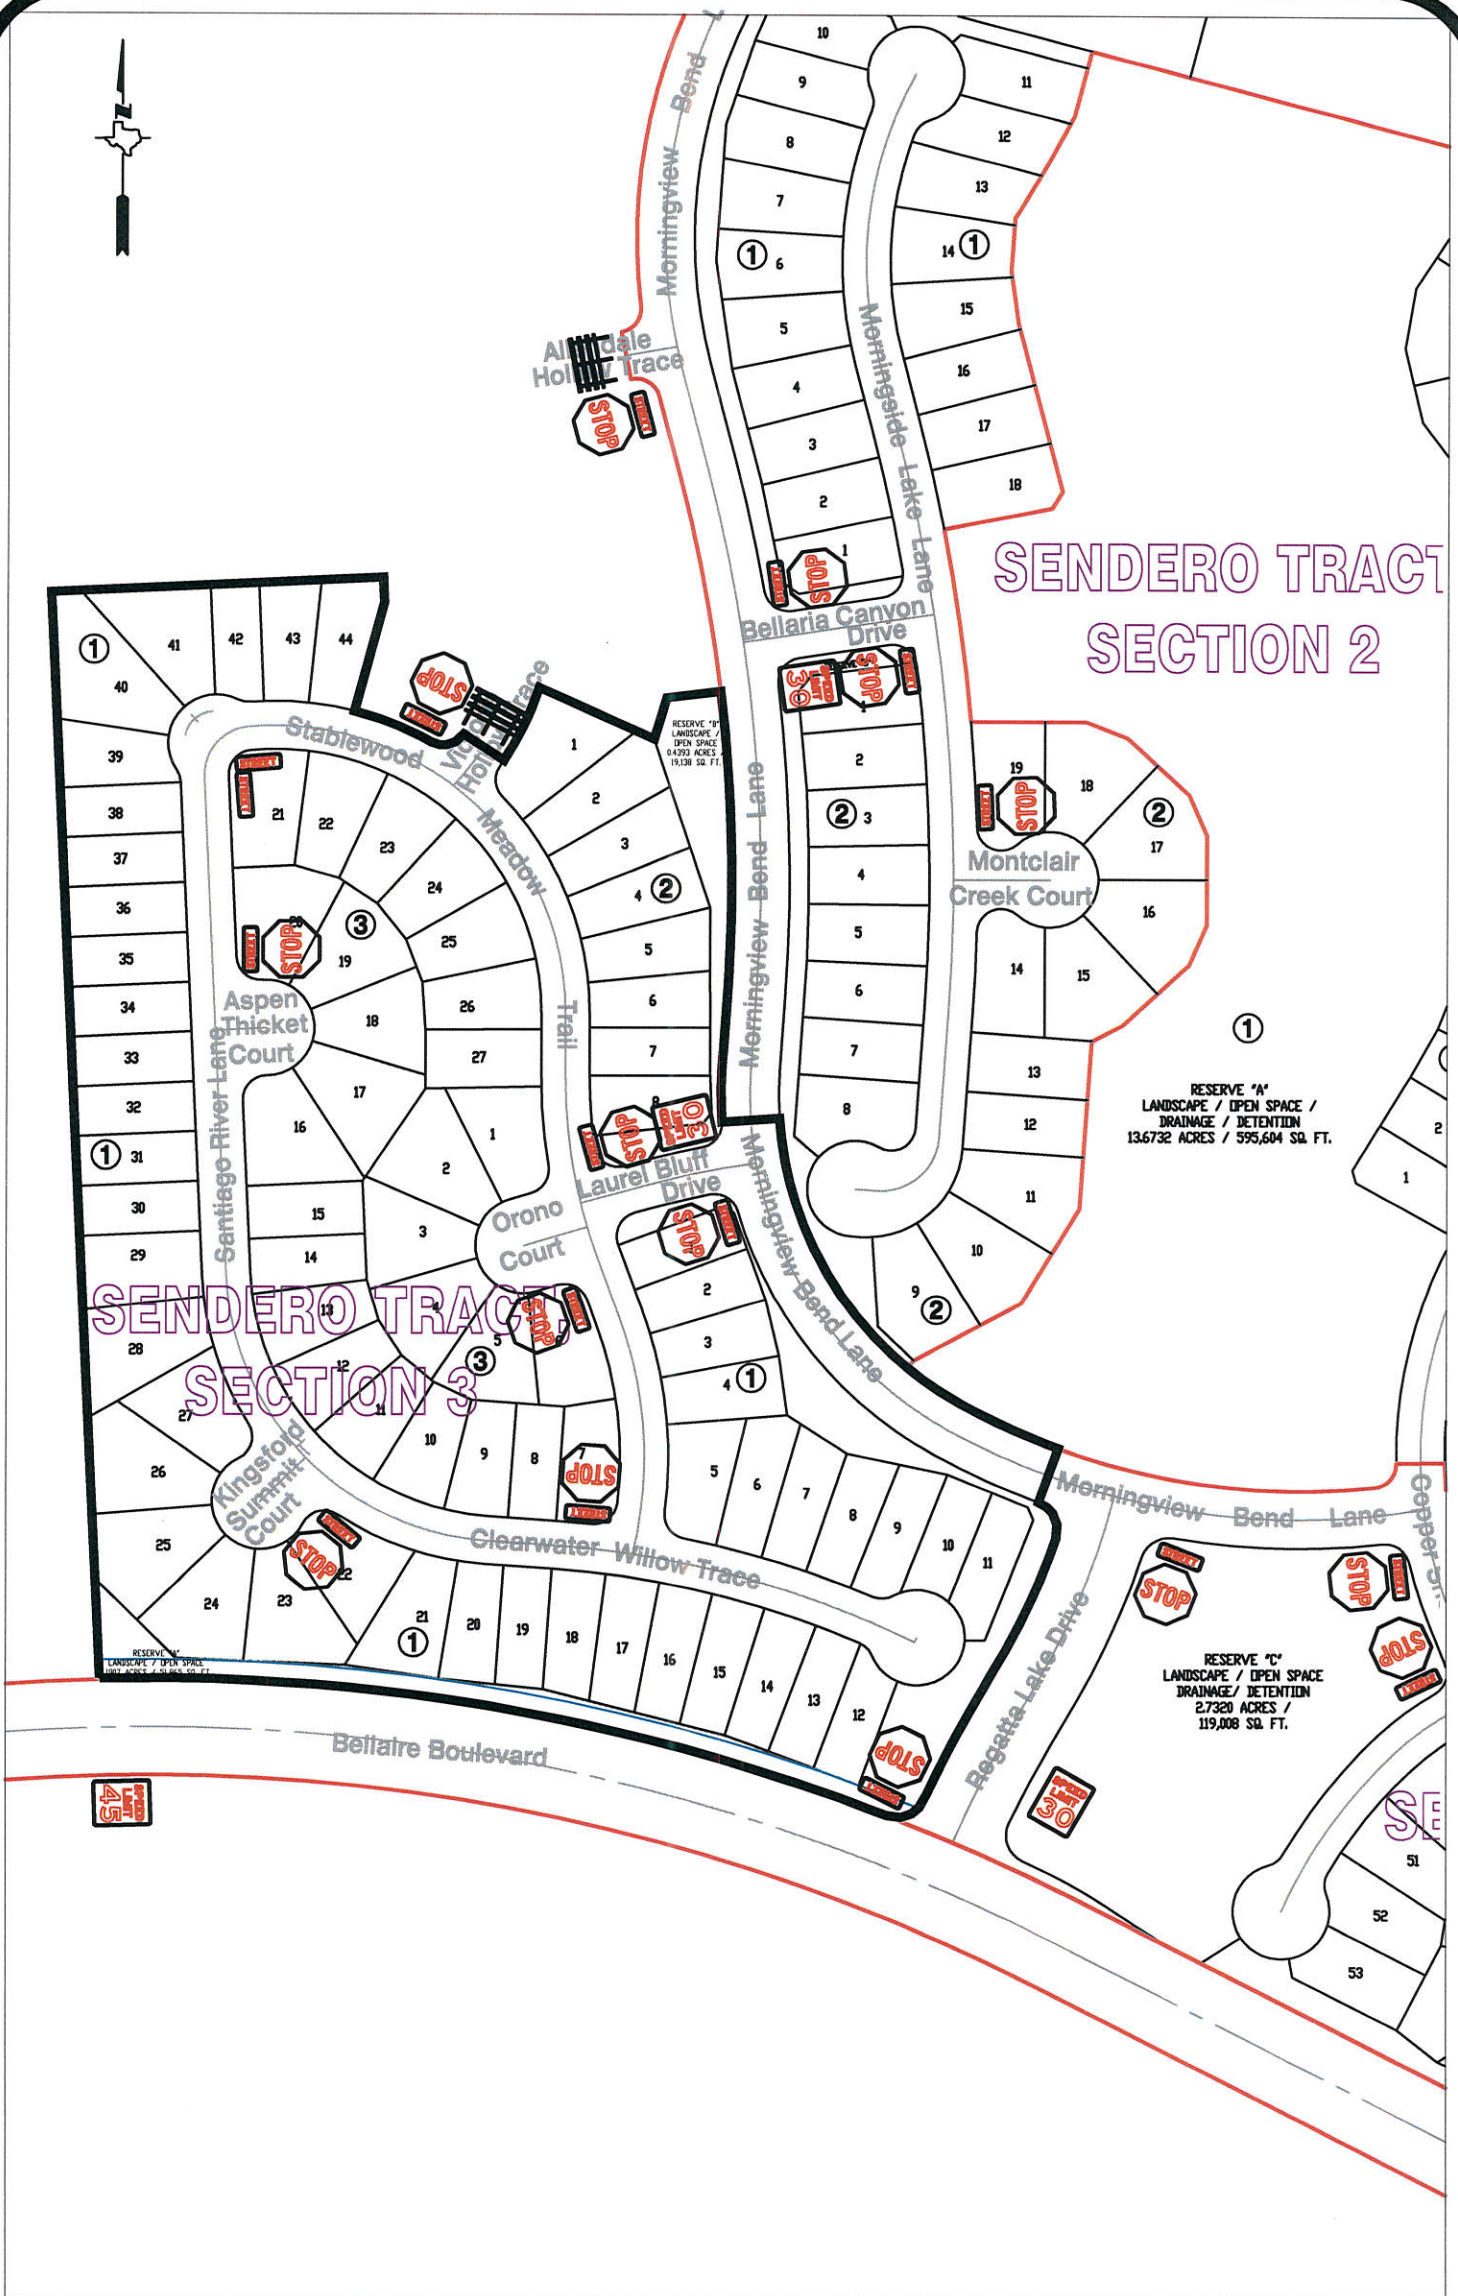

Note:

The purpose of this traffic control plan is to establish traffic control for Sendero Tract, Section 3.

Drawn By: L. Brdecka

Date: 2-7-18


Approved By: Chris Deballon, PE PTOE

Date: *CD 2/7/18*

Scale
1" = 200'-0"

**Sendero Tract, Section 3
Control Map and
Traffic Sign Layout**

Fort Bend County Engineering Dept.
301 Jackson Street
Richmond, Texas 77469

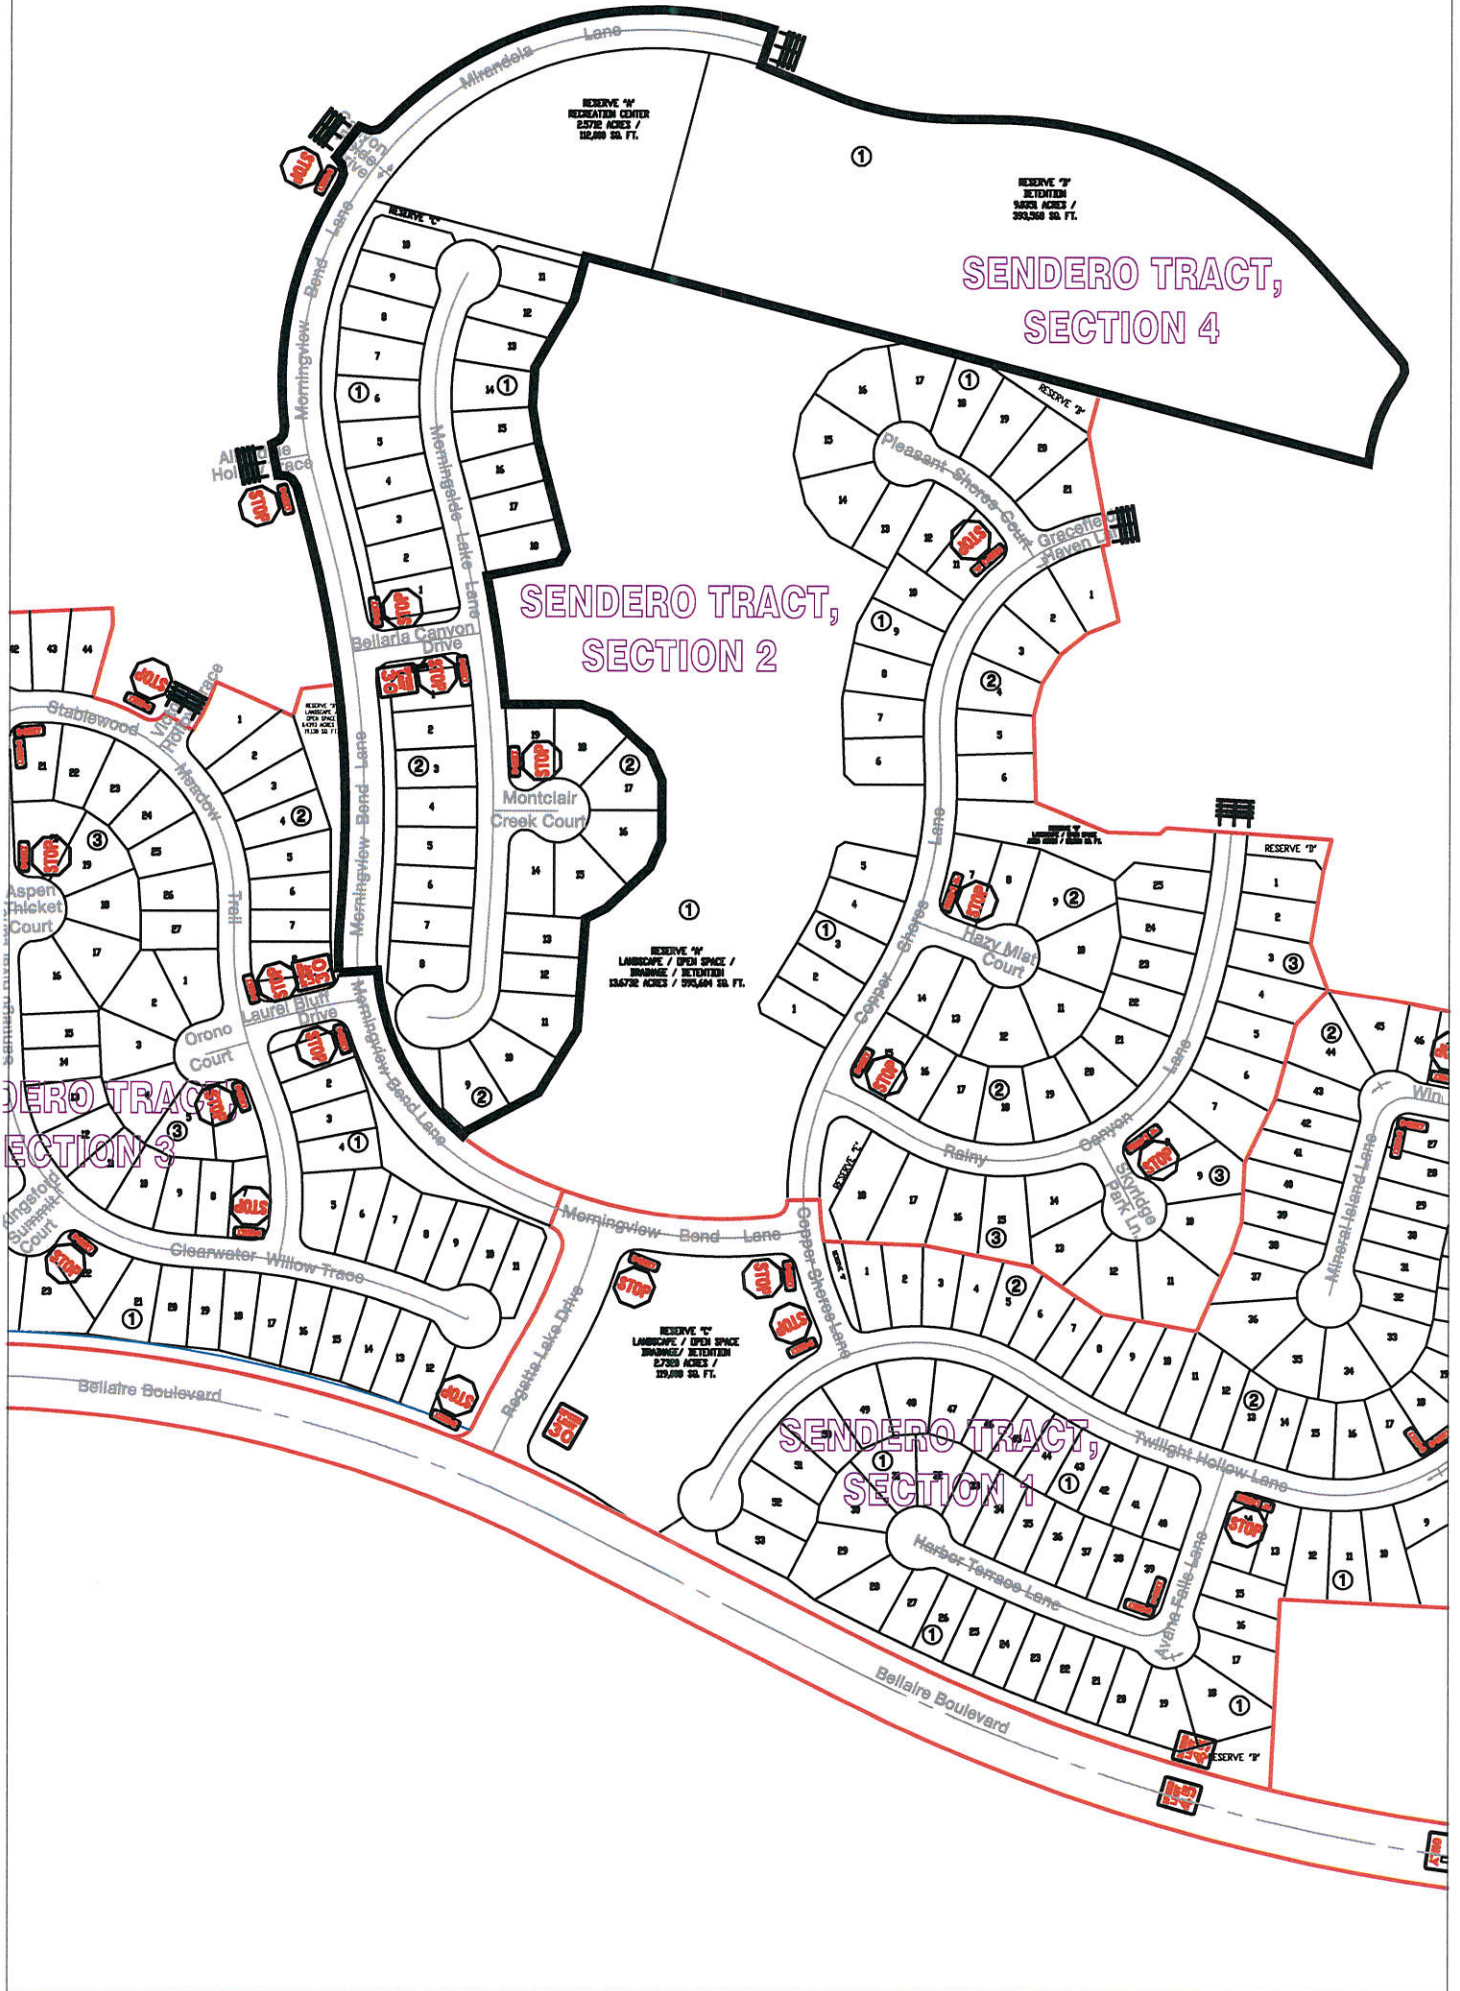

Note:

The purpose of this traffic control plan is to establish traffic control for Sendero Tract, Section 4.

Drawn By: L. Brdecka

Date: 2-7-18

Approved By: Chris Deballion, PE PTOE

Date: 2/7/18

Scale
1" = 300'-0"

**Sendero Tract, Section 4
Control Map and
Traffic Sign Layout**

Fort Bend County Engineering Dept.
301 Jackson Street
Richmond, Texas 77469